




Existing East elevation
Scale 1:200@A3

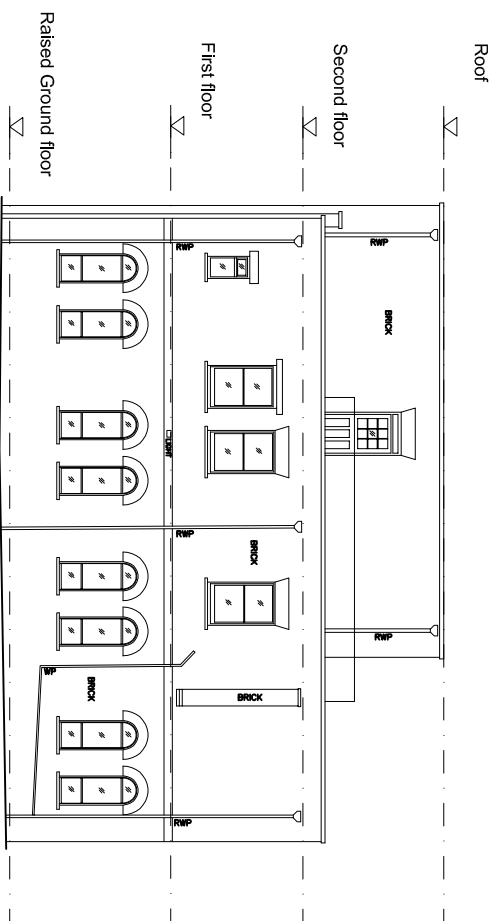

Existing North elevation 2
Scale 1:200@A3

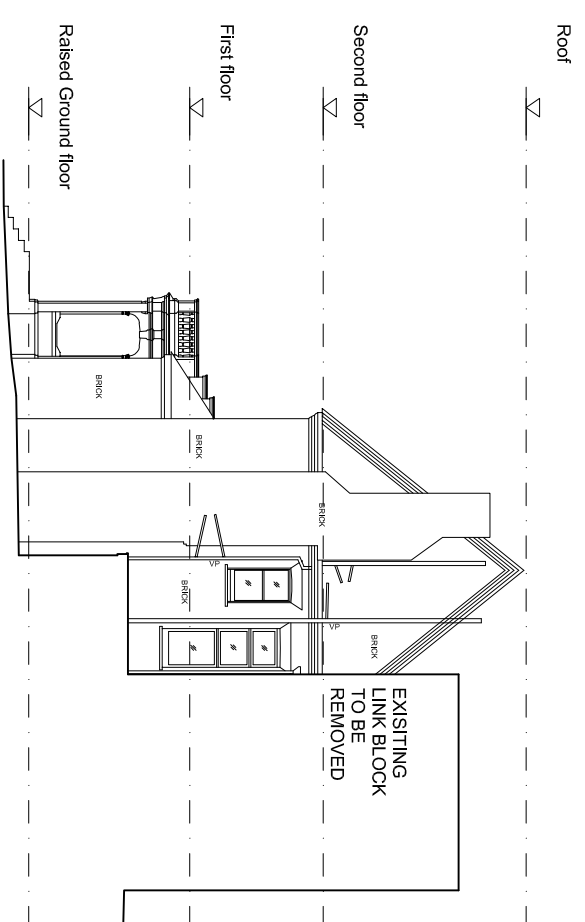

Existing North elevation
Scale 1:200@A3

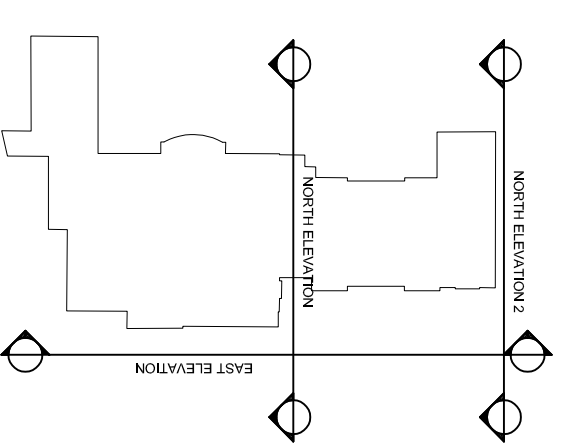

PLANNING

10/06/19	Levels remained	Rev B
16/05/19	Levels revised	Rev A

THIS DRAWING IS NOT TO BE SCALED. ONLY FIGURED DIMENSIONS ARE TO BE FOLLOWED (UNLESS THE DRAWING IS PART OF A PLANNING APPLICATION). CONTRACTORS ARE TO CHECK ALL DIMENSIONS BEFORE WORK COMMENCES, AND REFER ANY APPARENT DISCREPANCY TO THE ARCHITECT.
THIS DRAWING IS THE SOLE PROPERTY OF MR PARTNERSHIP LIMITED, AND MAY NOT BE COPIED OR REPRODUCED IN ANY MANNER WHATSOEVER WITHOUT THE OWNERS WRITTEN CONSENT.
© COPYRIGHT.

PROJECT 39 Fitzjohns Avenue NW3

DRAWING Existing East/North Elevation



41-42 FOLEY STREET, LONDON W1W 7TS
T: +44 (0) 207 253 2526 | F: +44 (0) 207 631 5449
E: mail@ch-mrp.co.uk | info@mrpartnership.co.uk
www.ch-mrp.co.uk | www.mrpartnership.co.uk

DATE:	16/05/2019	SCALE:	1:100@A1	DRAWN:	CAD
DWG No.:	3169_11		1:200@A3	REV. No.:	B
FILE: Elevations 20x30units.dwg					

