




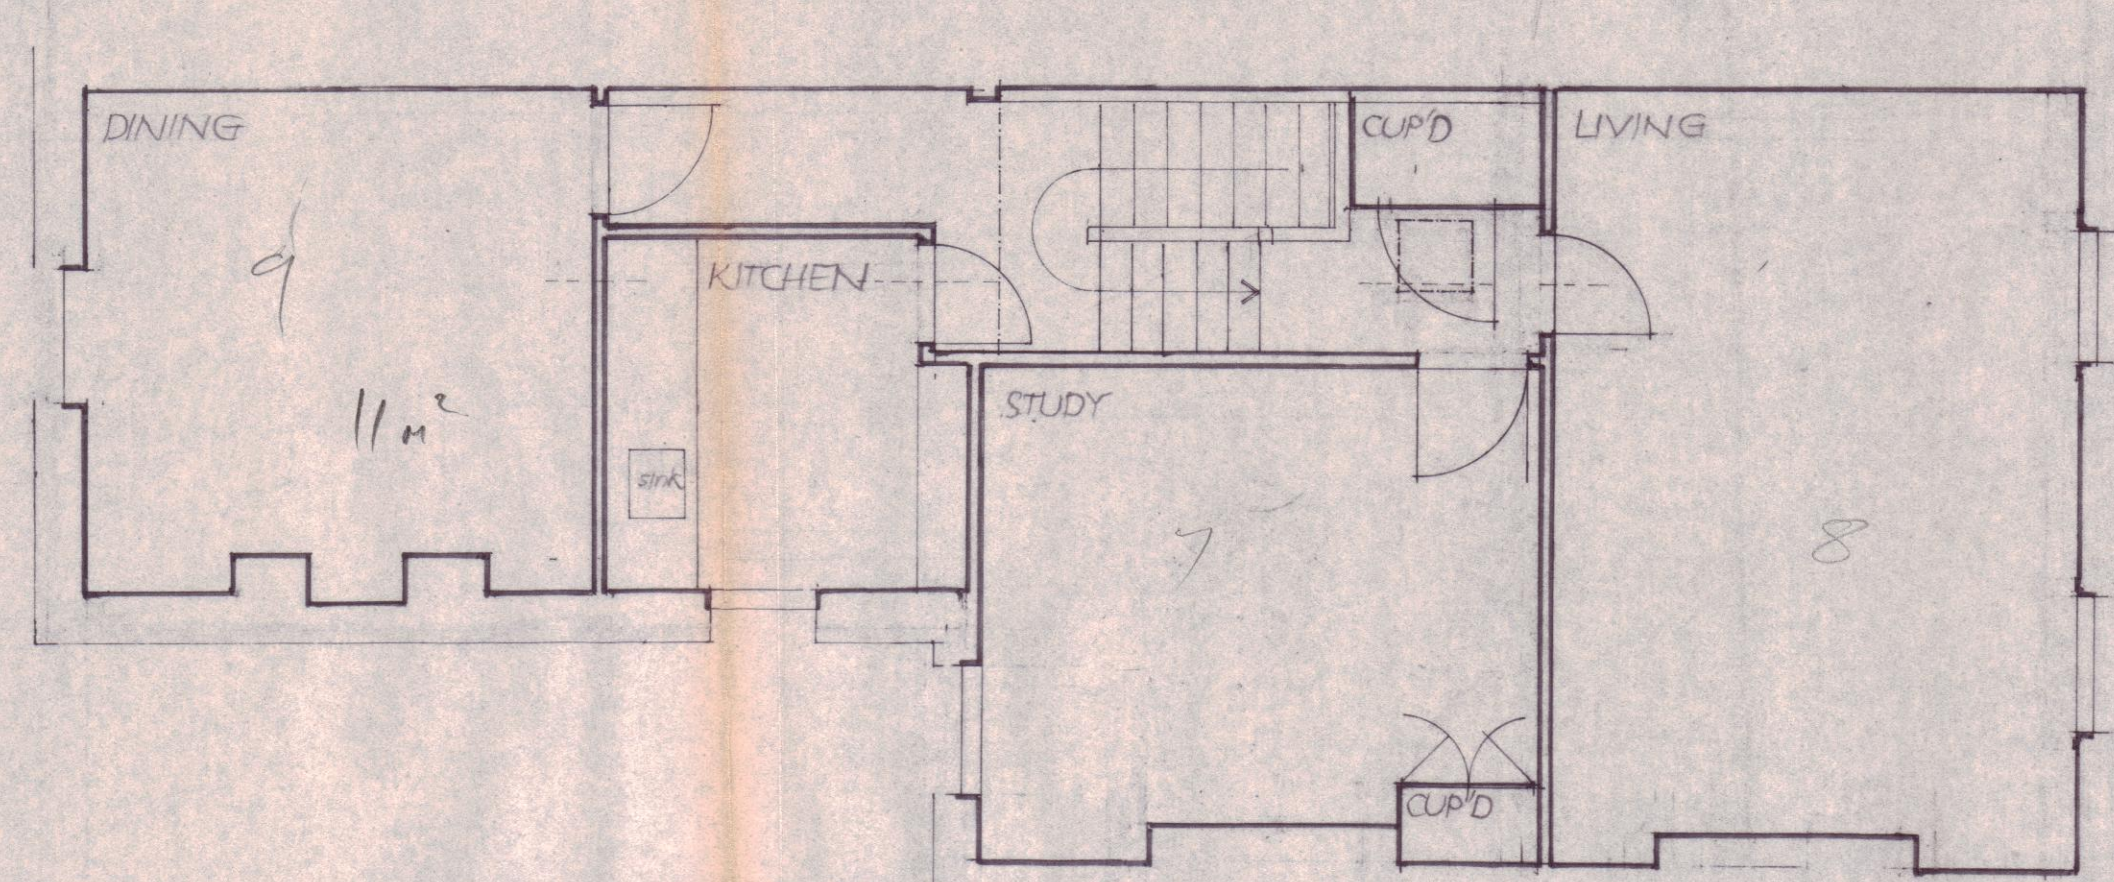


SECOND FLOOR PLAN.

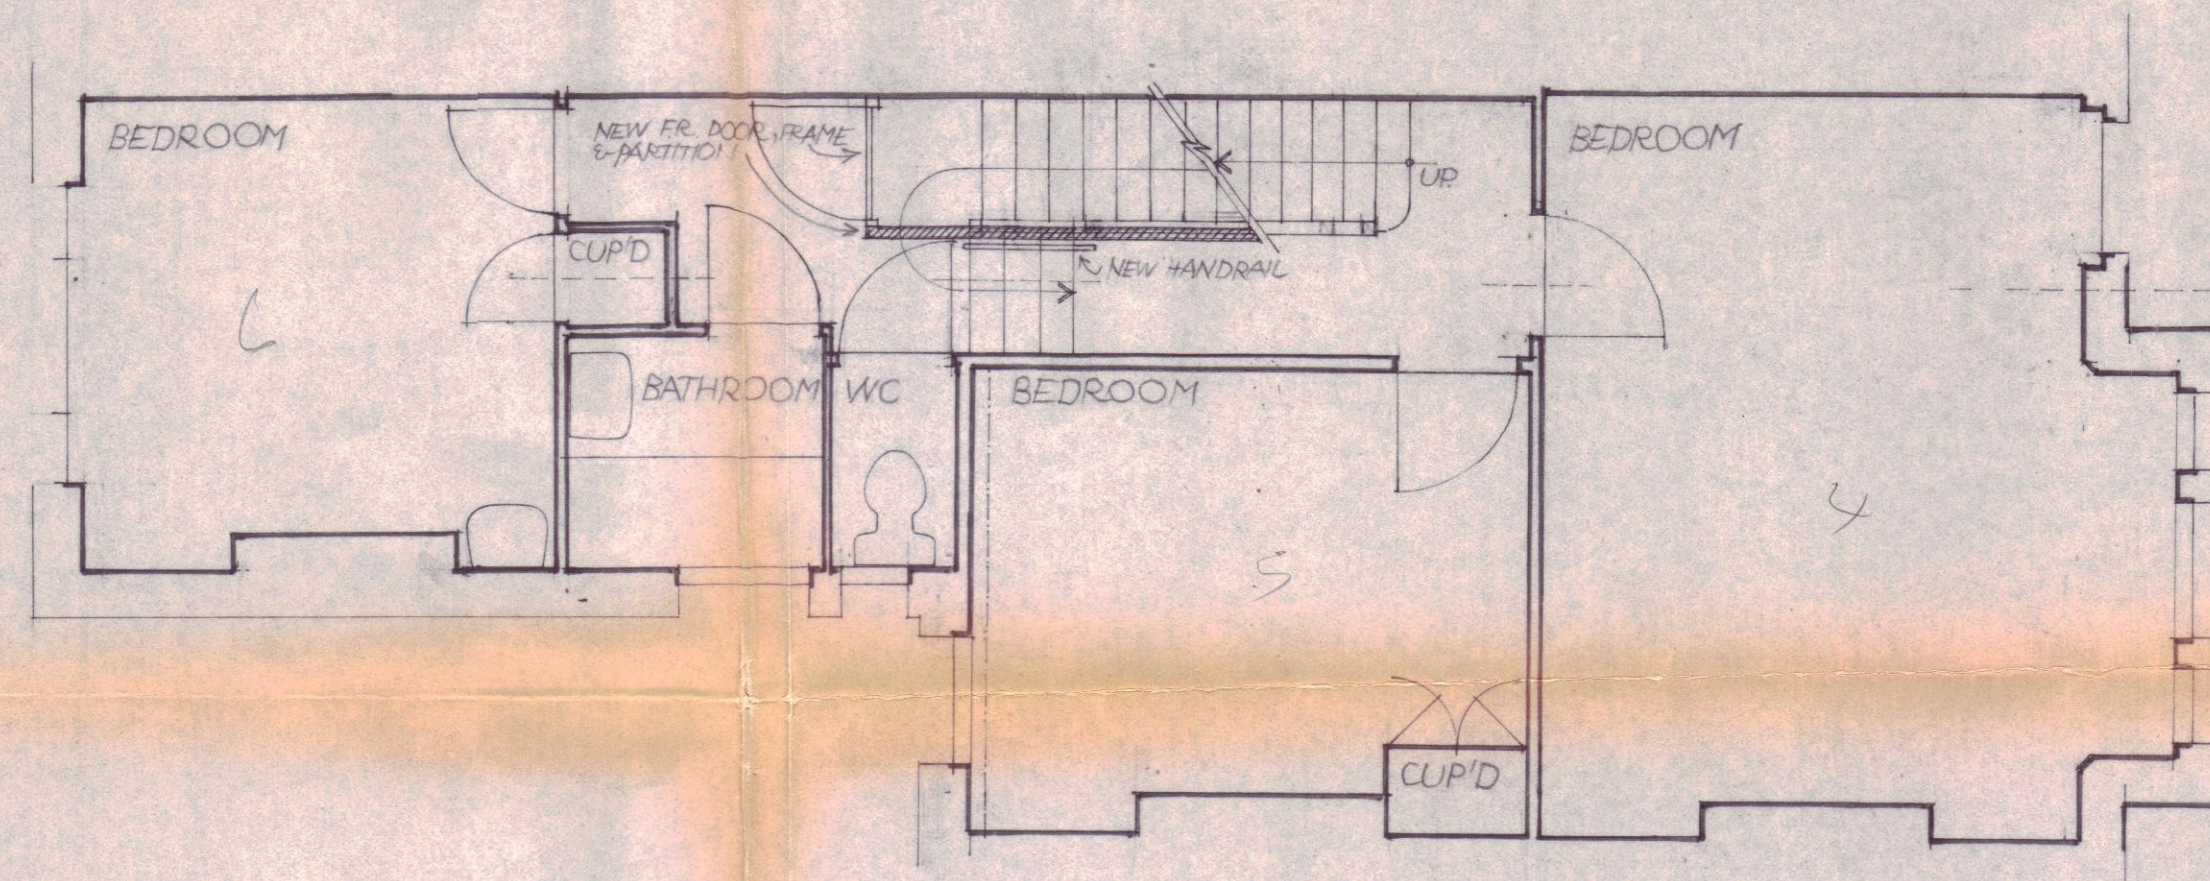

FIRST FLOOR PLAN

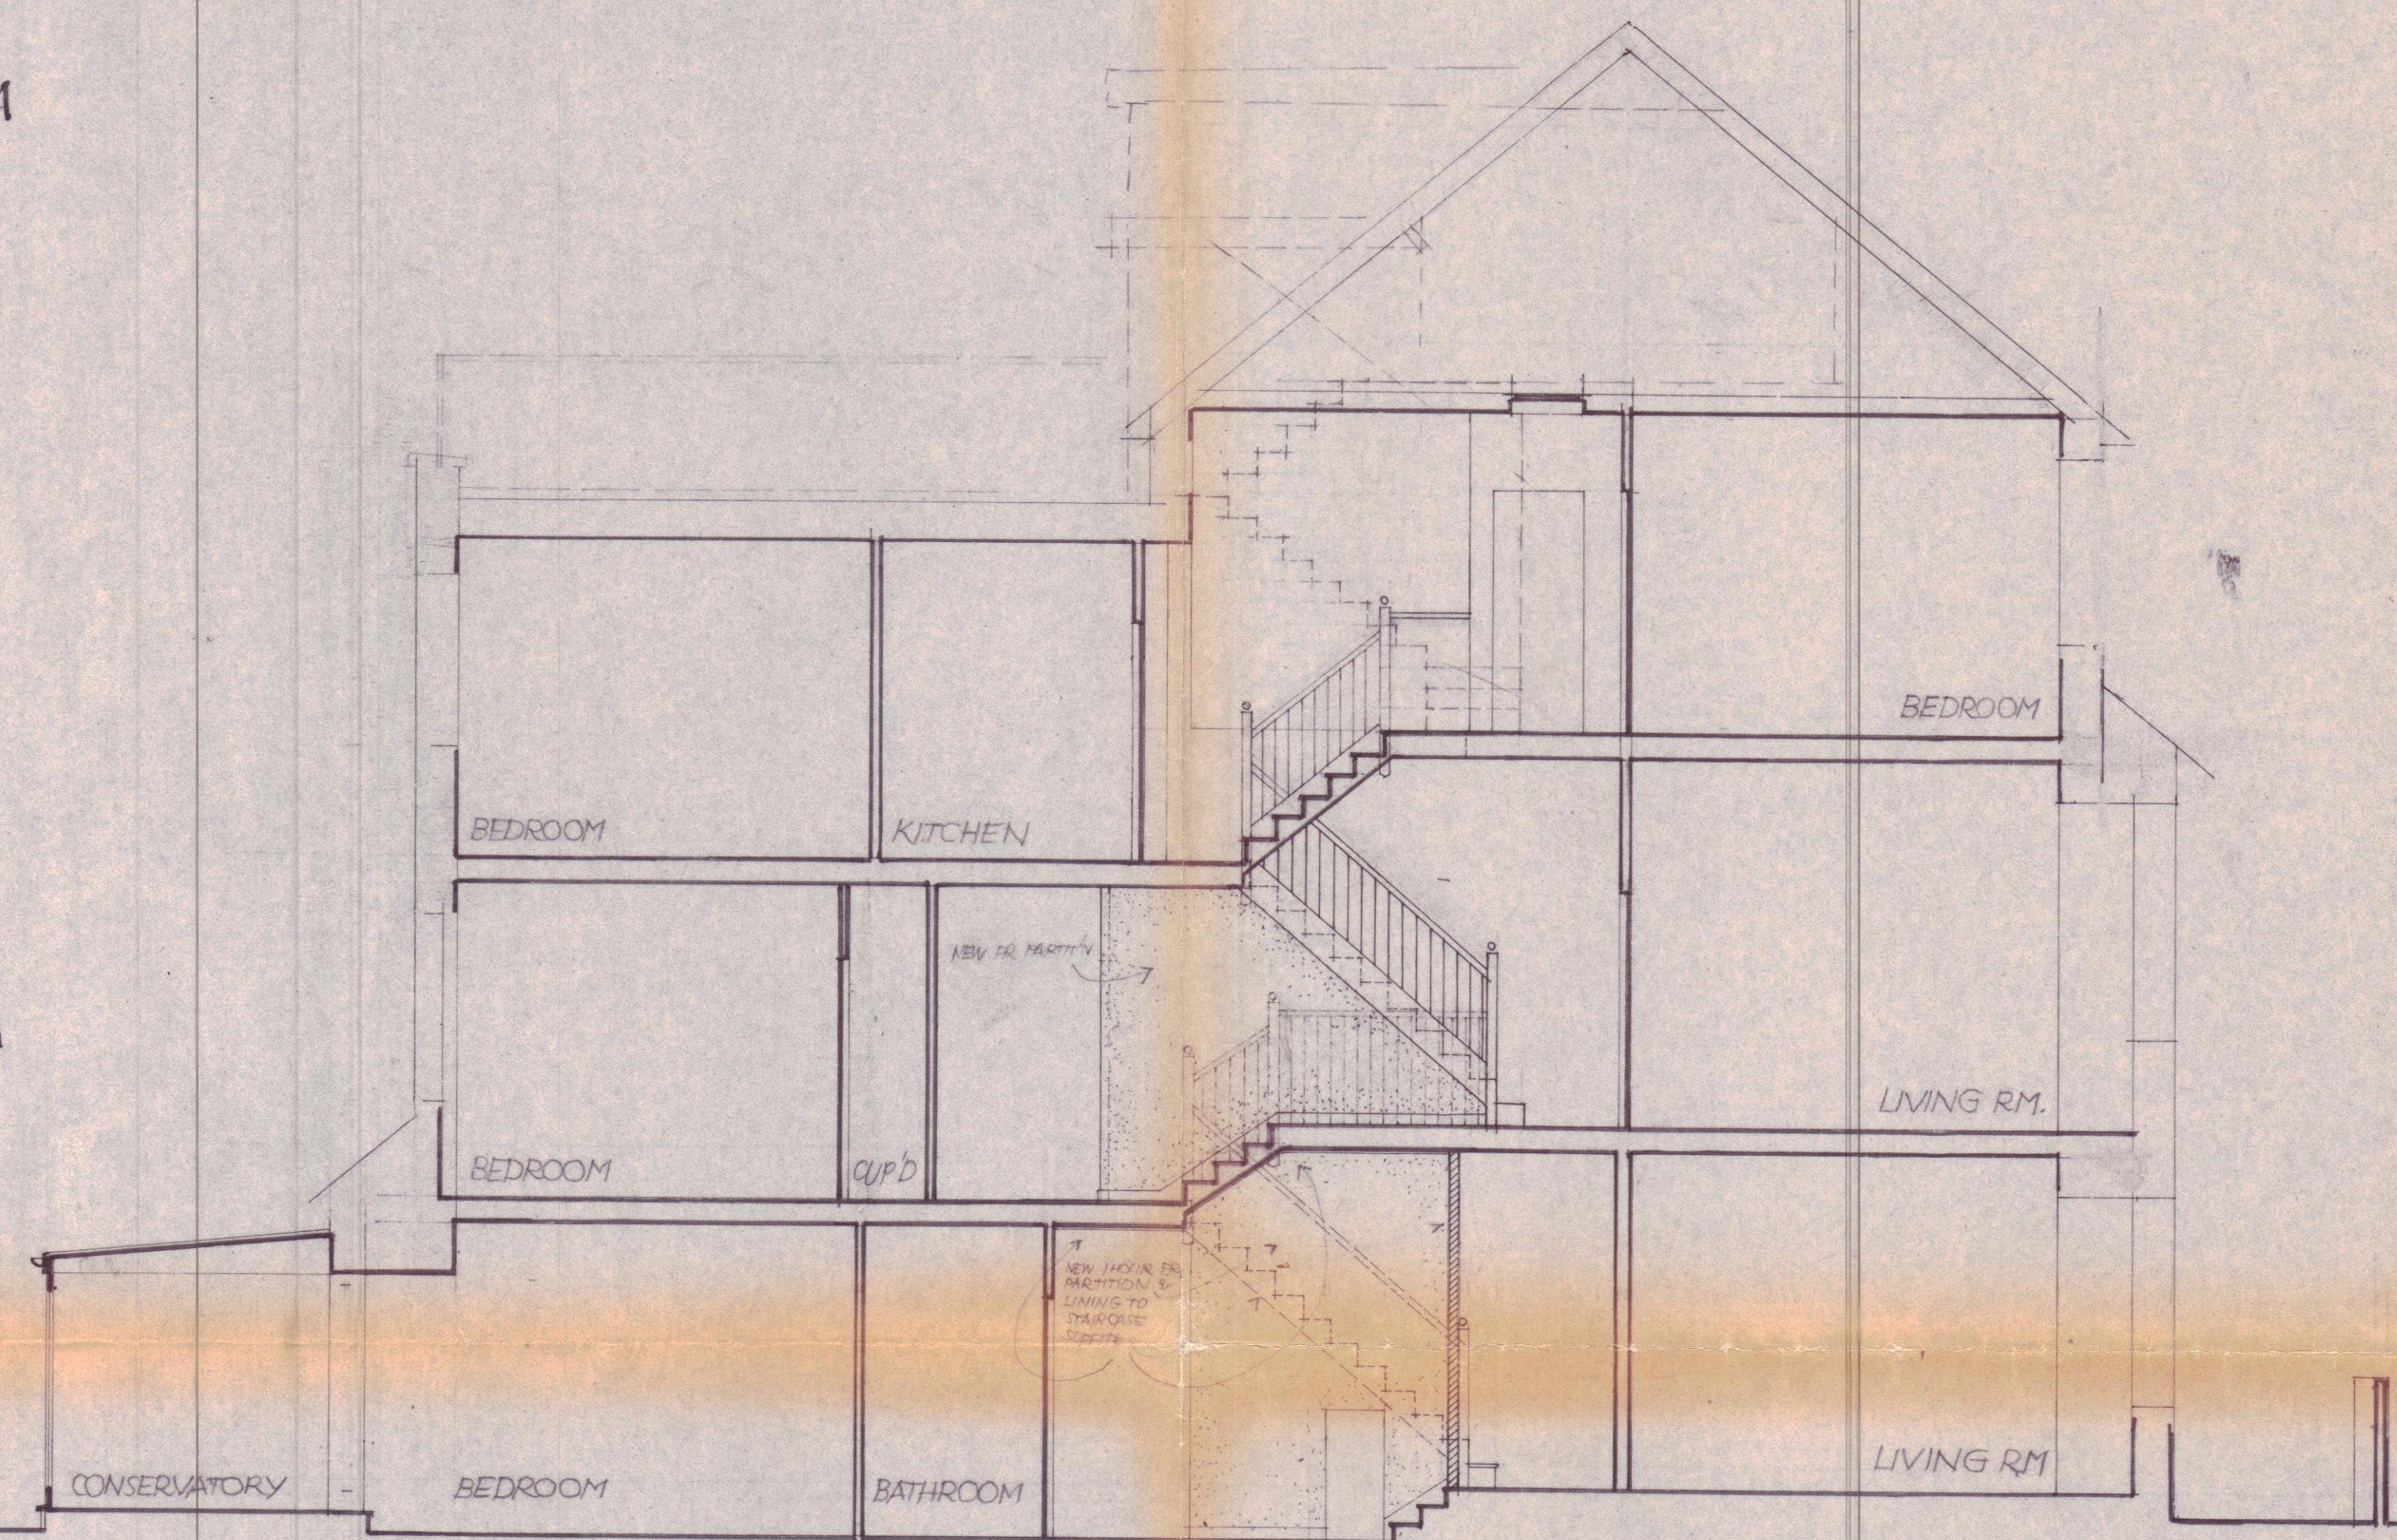

SECTION A-A

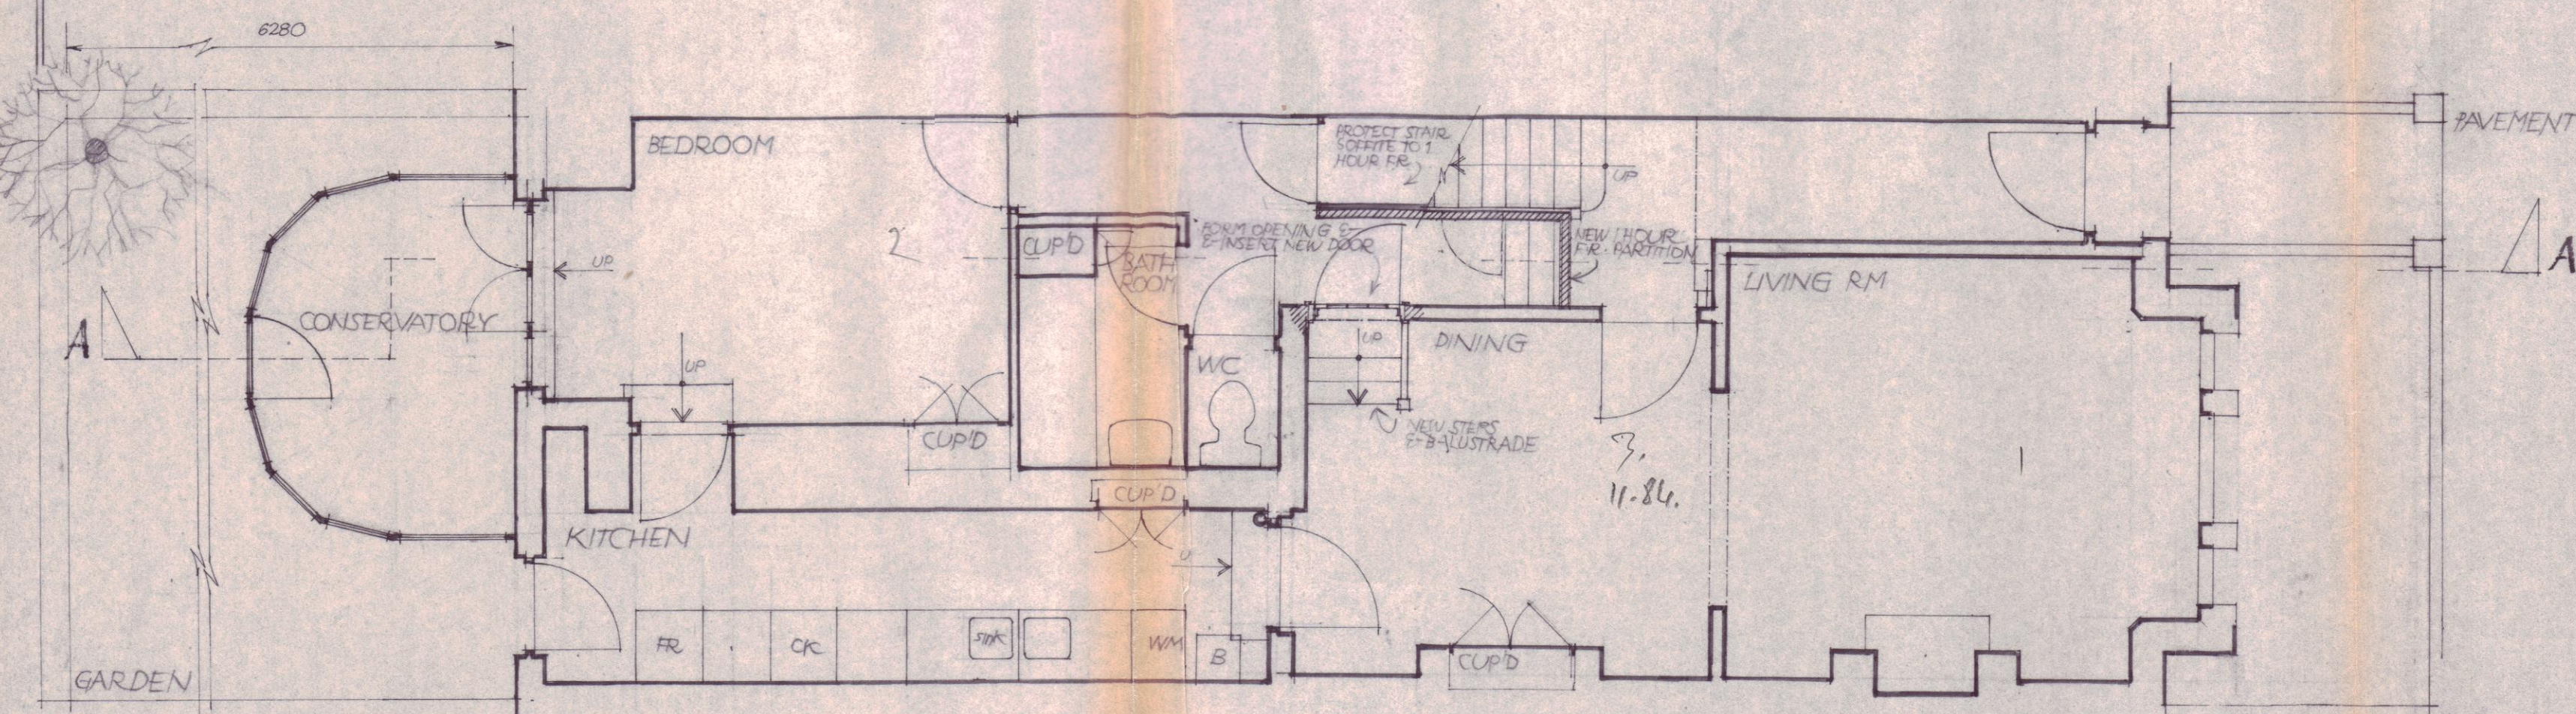

GROUND FLOOR PLAN

COPY

T.P. 8804535

1, MACKESON ROAD, N.W.3,
Alteration to form two flats
for M. Nicholls, esq. *Aug. No. MN1a*
scale 1:50
M.A. MILLARD
October 1966