


REVISIONS
 A - SECOND FLOOR Level - 1BR flat
 added to 2BR maisonette
 14.1.90

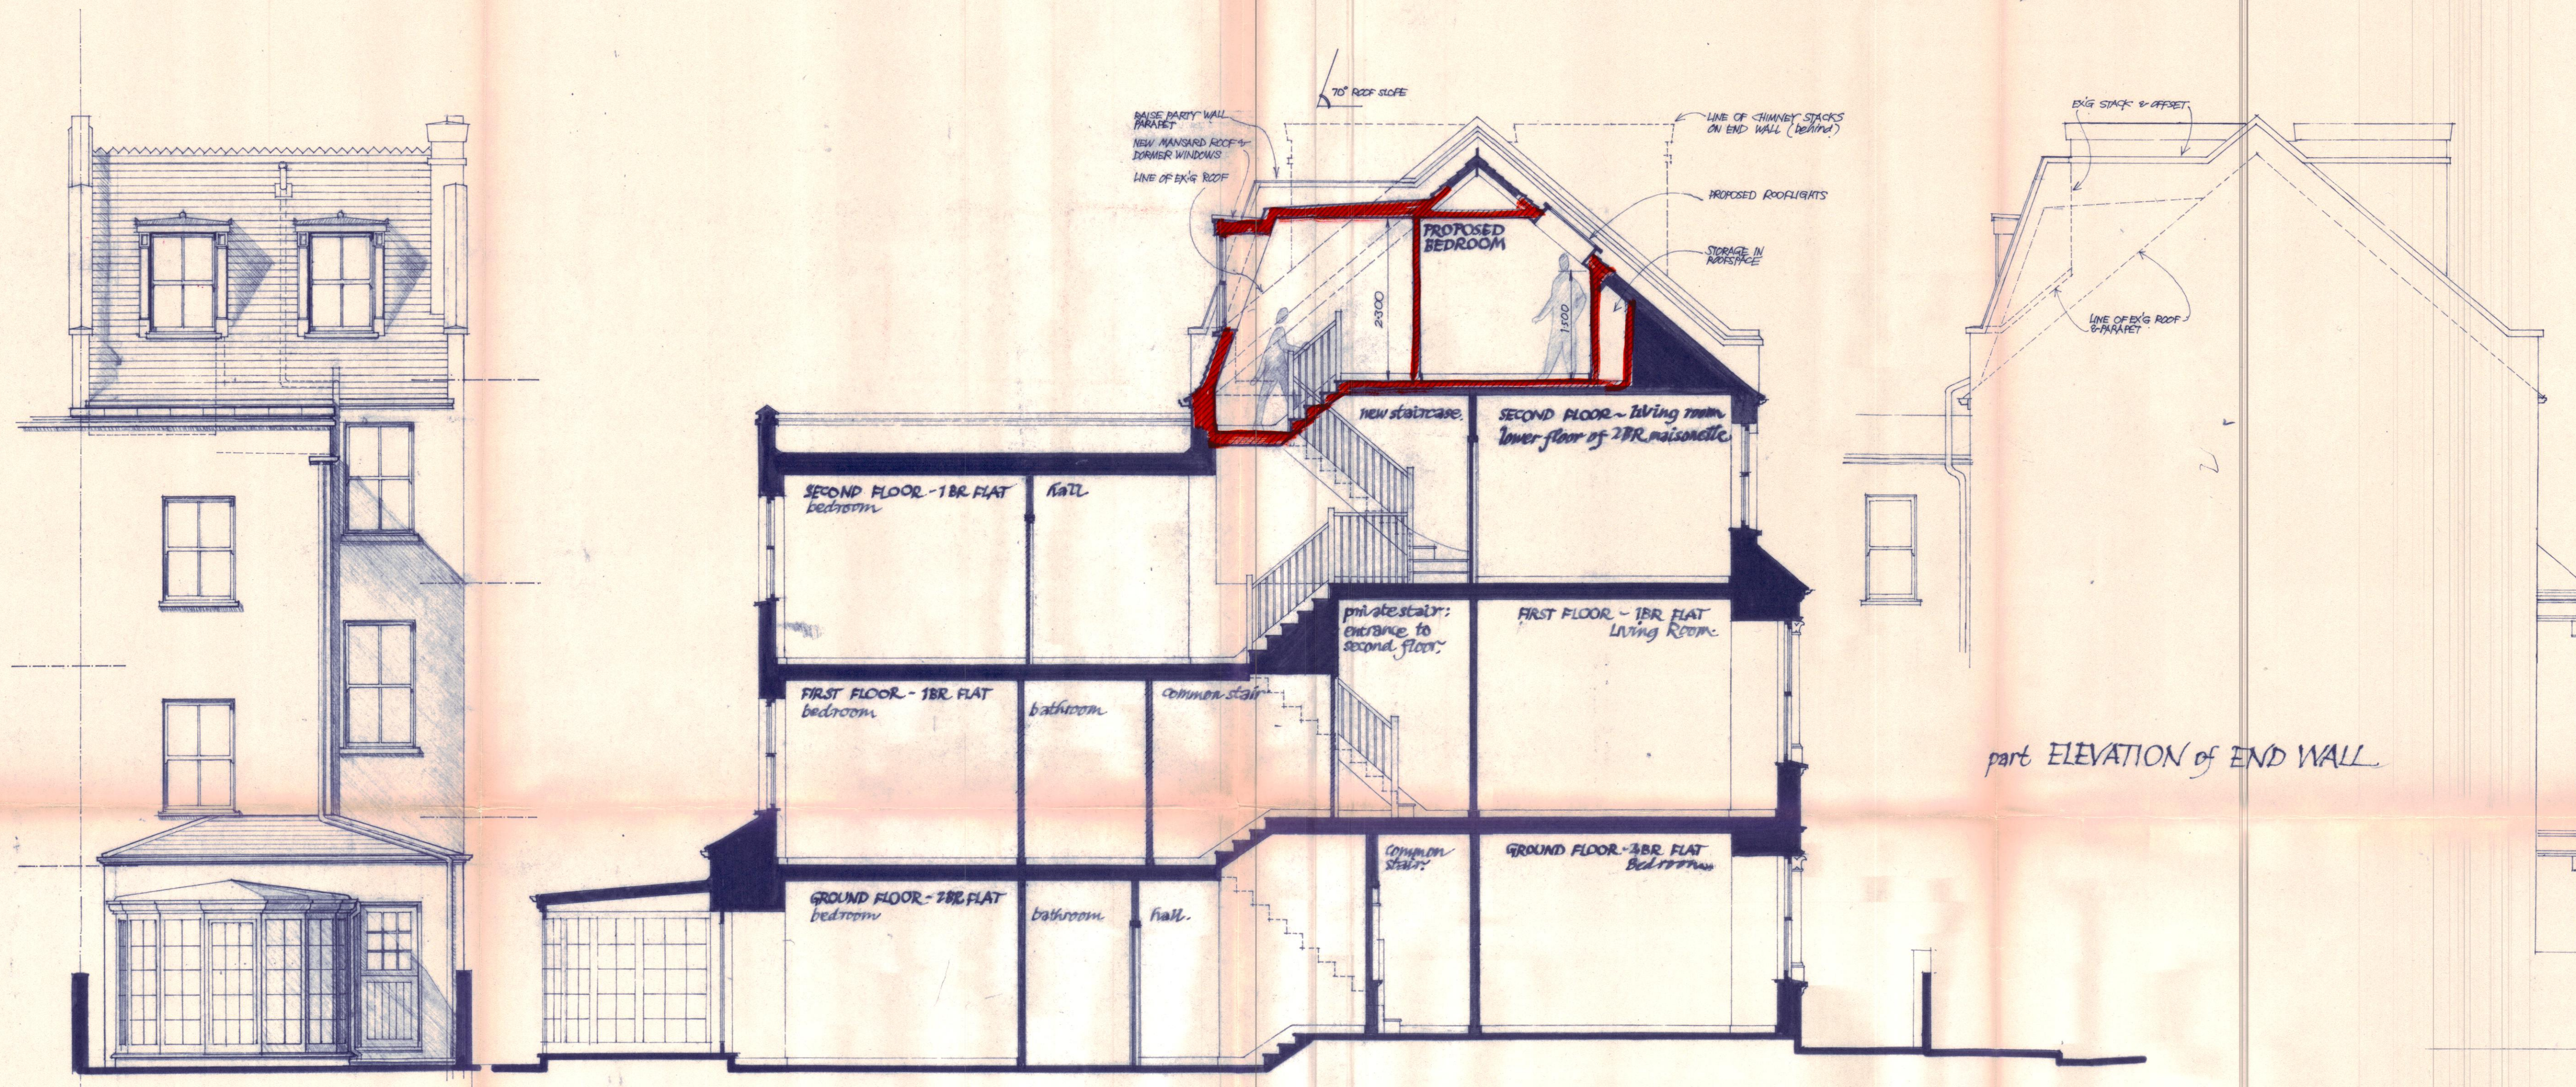

REAR ELEVATION

SECTION A-A (see ⁶arg no. MN/21)

part ELEVATION of END WALL



04 JUN 1990

TP8905676R1

Alterations
 to
 1, MACKESON ROAD,
 NW3,
 for
 M.S. Nicholls, esq.

drawing M: MN5A
 scale: 1:50
 M.A. MILLARD Aug '89

LONDON BOROUGH OF CAMDEN
 TOWN AND COUNTRY PLANNING ACTS
 21 JUN 1990
 PLANS APPROVED
 ON BEHALF OF THE COUNCIL