


FRONT ELEVATION
scale 1:20

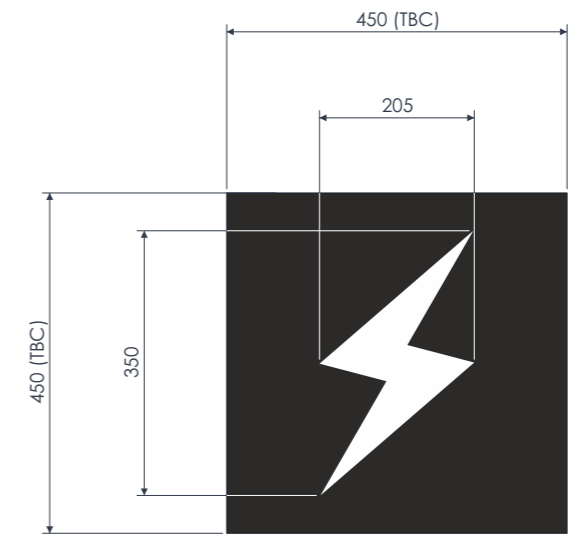

PROJECTOR
scale 1:10

**1400x1400 INTERNALLY ILLUMINATED BOX
HANGING INSIDE FROM CEILING
STAND OFF FROM INSIDE OF GLASS 25MM**

**LEFT & RIGHT SIDE OF
HANGING BOX TO BE
BLOCKED OUT BY BLACK VINYL**


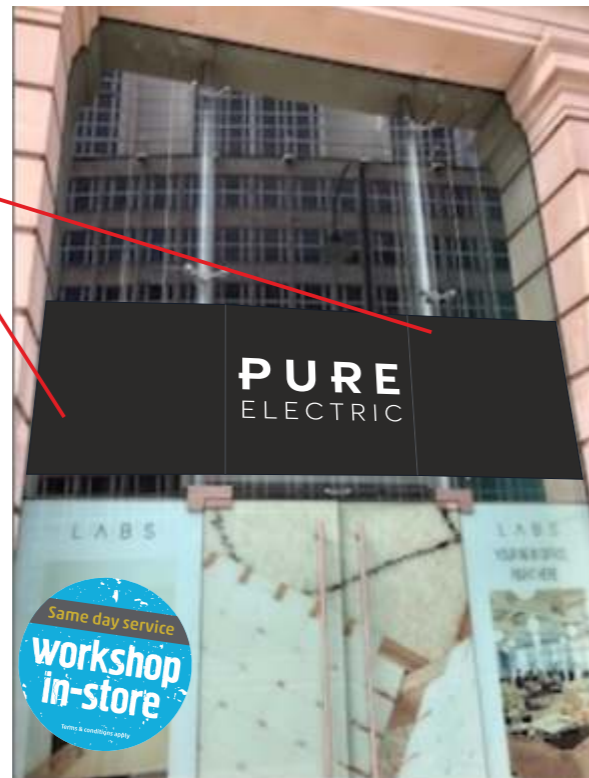


PHOTO VISUAL

**POSSIBLE SUPPLIED
1000x1000 INTERNAL ILLUMINATED ROUNDEL
HANGING INSIDE SHOP
WITH REPLACEMENT VINYL FACE
(AVAILABLE WINDOW AREA 1080)**

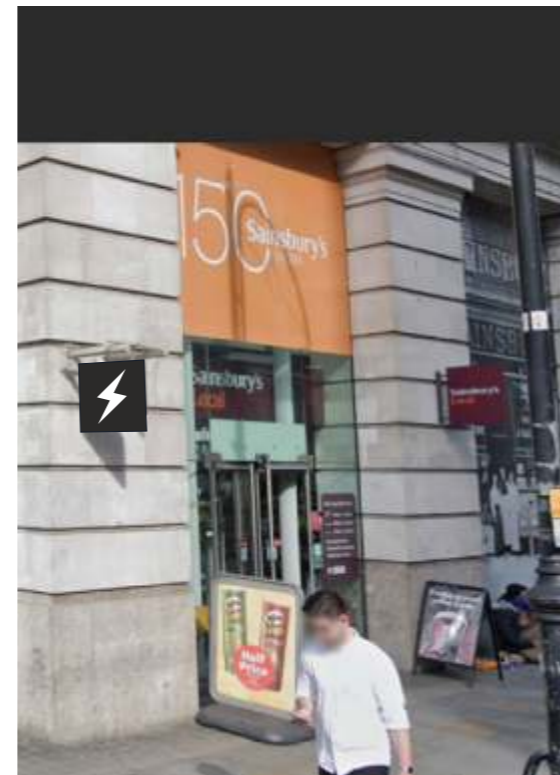

NON-ILLUMINATED PROJECTOR				PROD. FILES
PANELS	3mm aluminium	FOLD	N/A	X
PAINT/FINISH	RAL9005 semi gloss black			
EXTERNAL FRAME	Existing			
WALL PLATE/BRACKET	Existing			
VINYL	Metamark 7 series white			
QUANTITY	1 no			
OTHER DETAIL				

INTERNAL HANGING BOX - 25mm SPACE OFF				PROD. FILES
FACE TRAY/PANEL	2mm aluminium	FOLD	box pan/router	X
BACK TRAY/PANEL	2mm aluminium	FOLD	box pan/router	X
PAINT/FINISH	RAL9005 semi gloss black			
STENCIL CUT	backed up 3mm 050, drop in 10mm 050			
RETURN FIXINGS	PK 20mm dome head (paint to match tray)			
INTERNAL FRAME	Aluminium box section frame			
ILLUMINATION	Sloan Prism LED Modules			
TRANSFORMER/S	Located remotely on site			
VINYL/PRINT	Black vinyl block (1*)			
QUANTITY	1 no			
OTHER DETAIL	(1*) Glass either side of hanging box to be blocked out by black vinyl - applied internally			

Client/Job No.	Revisions	
Pure Electric	A	07.05.2020 updated projector layout & dims
Job Title/Site	B	11.05.2020 option and spec updated
Signage pack / Holborn	C	14.05.2020 updated projector size
Drawing Title	DRG001 - Proposed Signage Layout	

Issue No.	PM	Drawn by	Survey by
A01-04	SW	DG	-
Date 1st drawn	Scale at A3		
07.05.2020	1:20, 1:10		
File reference			
\\GRAFFITI-SERVER\media2\PROJECTS - GRAFFITI\Pure Scooters\Holborn\Production			

Design House	Swile Business Park
	Burwash Road
	Broad Oak
	East Sussex
	TN21 8UP
Tel:	(01435) 866763
Fax:	(01435) 867213
Email:	sales@graffitidesign.co.uk

graffiti design

Griffith design international Ltd own the copyright of this design. Reproduction of this artwork or any part thereof without written permission from Griffith design international Ltd will be subject to a minimum charge of £10 for copyright infringement.

All dimensions are in millimetres unless otherwise stated. Please check details are accurate before production.

www.graffitidesign.co.uk