

 


### 90 Camden Mews


DRAWING Existing ground floor plan  
 DWG NO PL\_011 REV\_  
 SCALE 1:50 @ A3  
 DRAWN Irene Siljama  
 CONTACT 8 Effra Parade  
 London SW2 1PS  
 07 899 926 731

 

No 88 Camden Mews

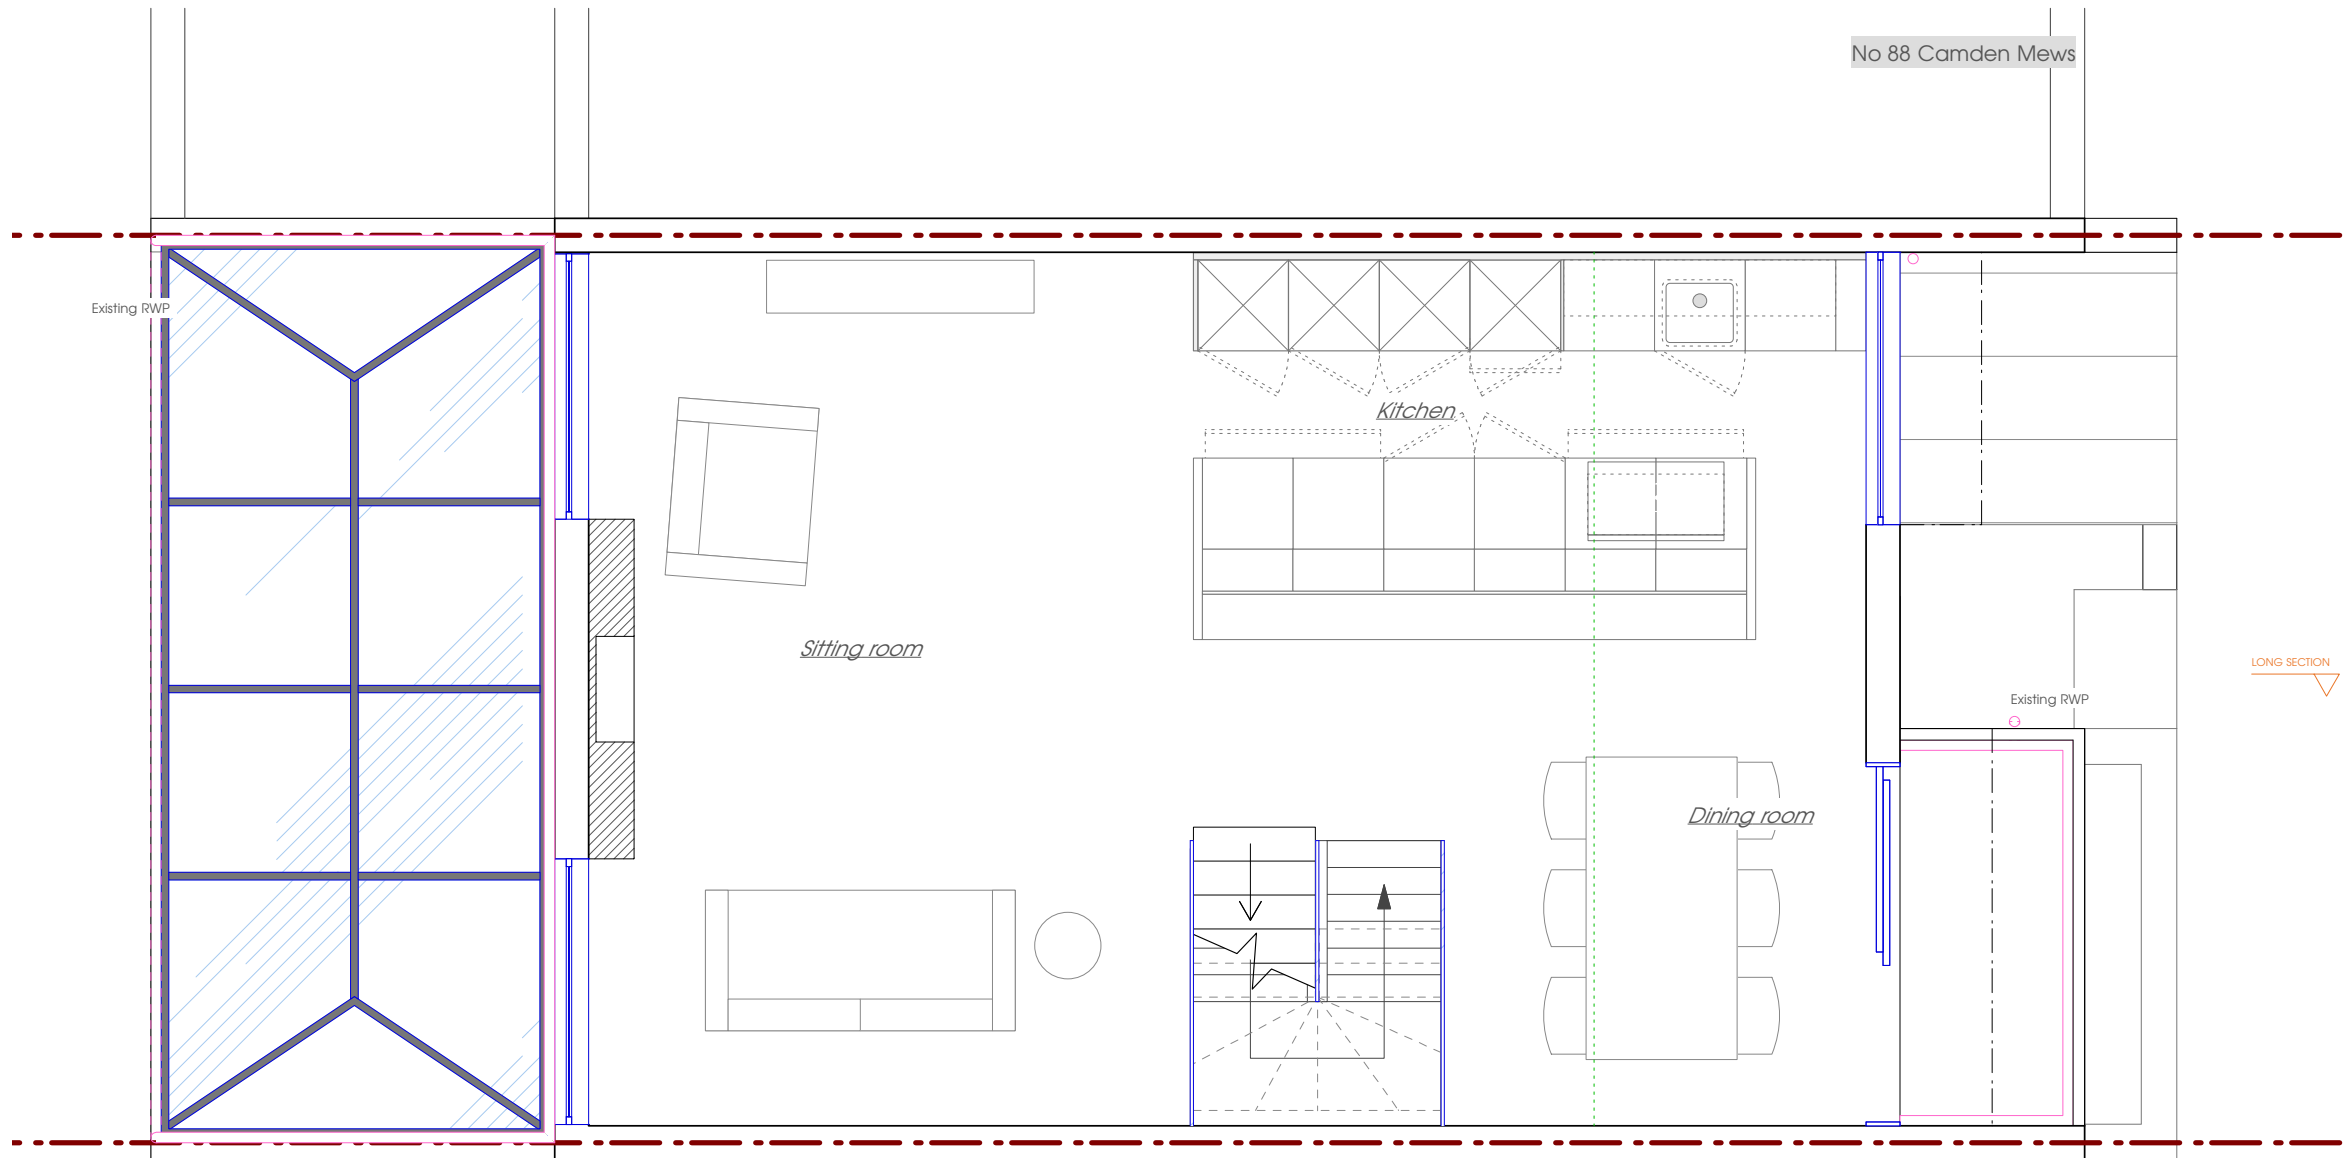



LONG SECTION

 

### 90 Camden Mews



DRAWING Existing first floor plan  
DWG NO PL\_012 REV\_  
SCALE 1:50 @ A3  
DRAWN Irene Siljama  
CONTACT 8 Effra Parade  
London SW2 1PS  
07 899 926 731

 

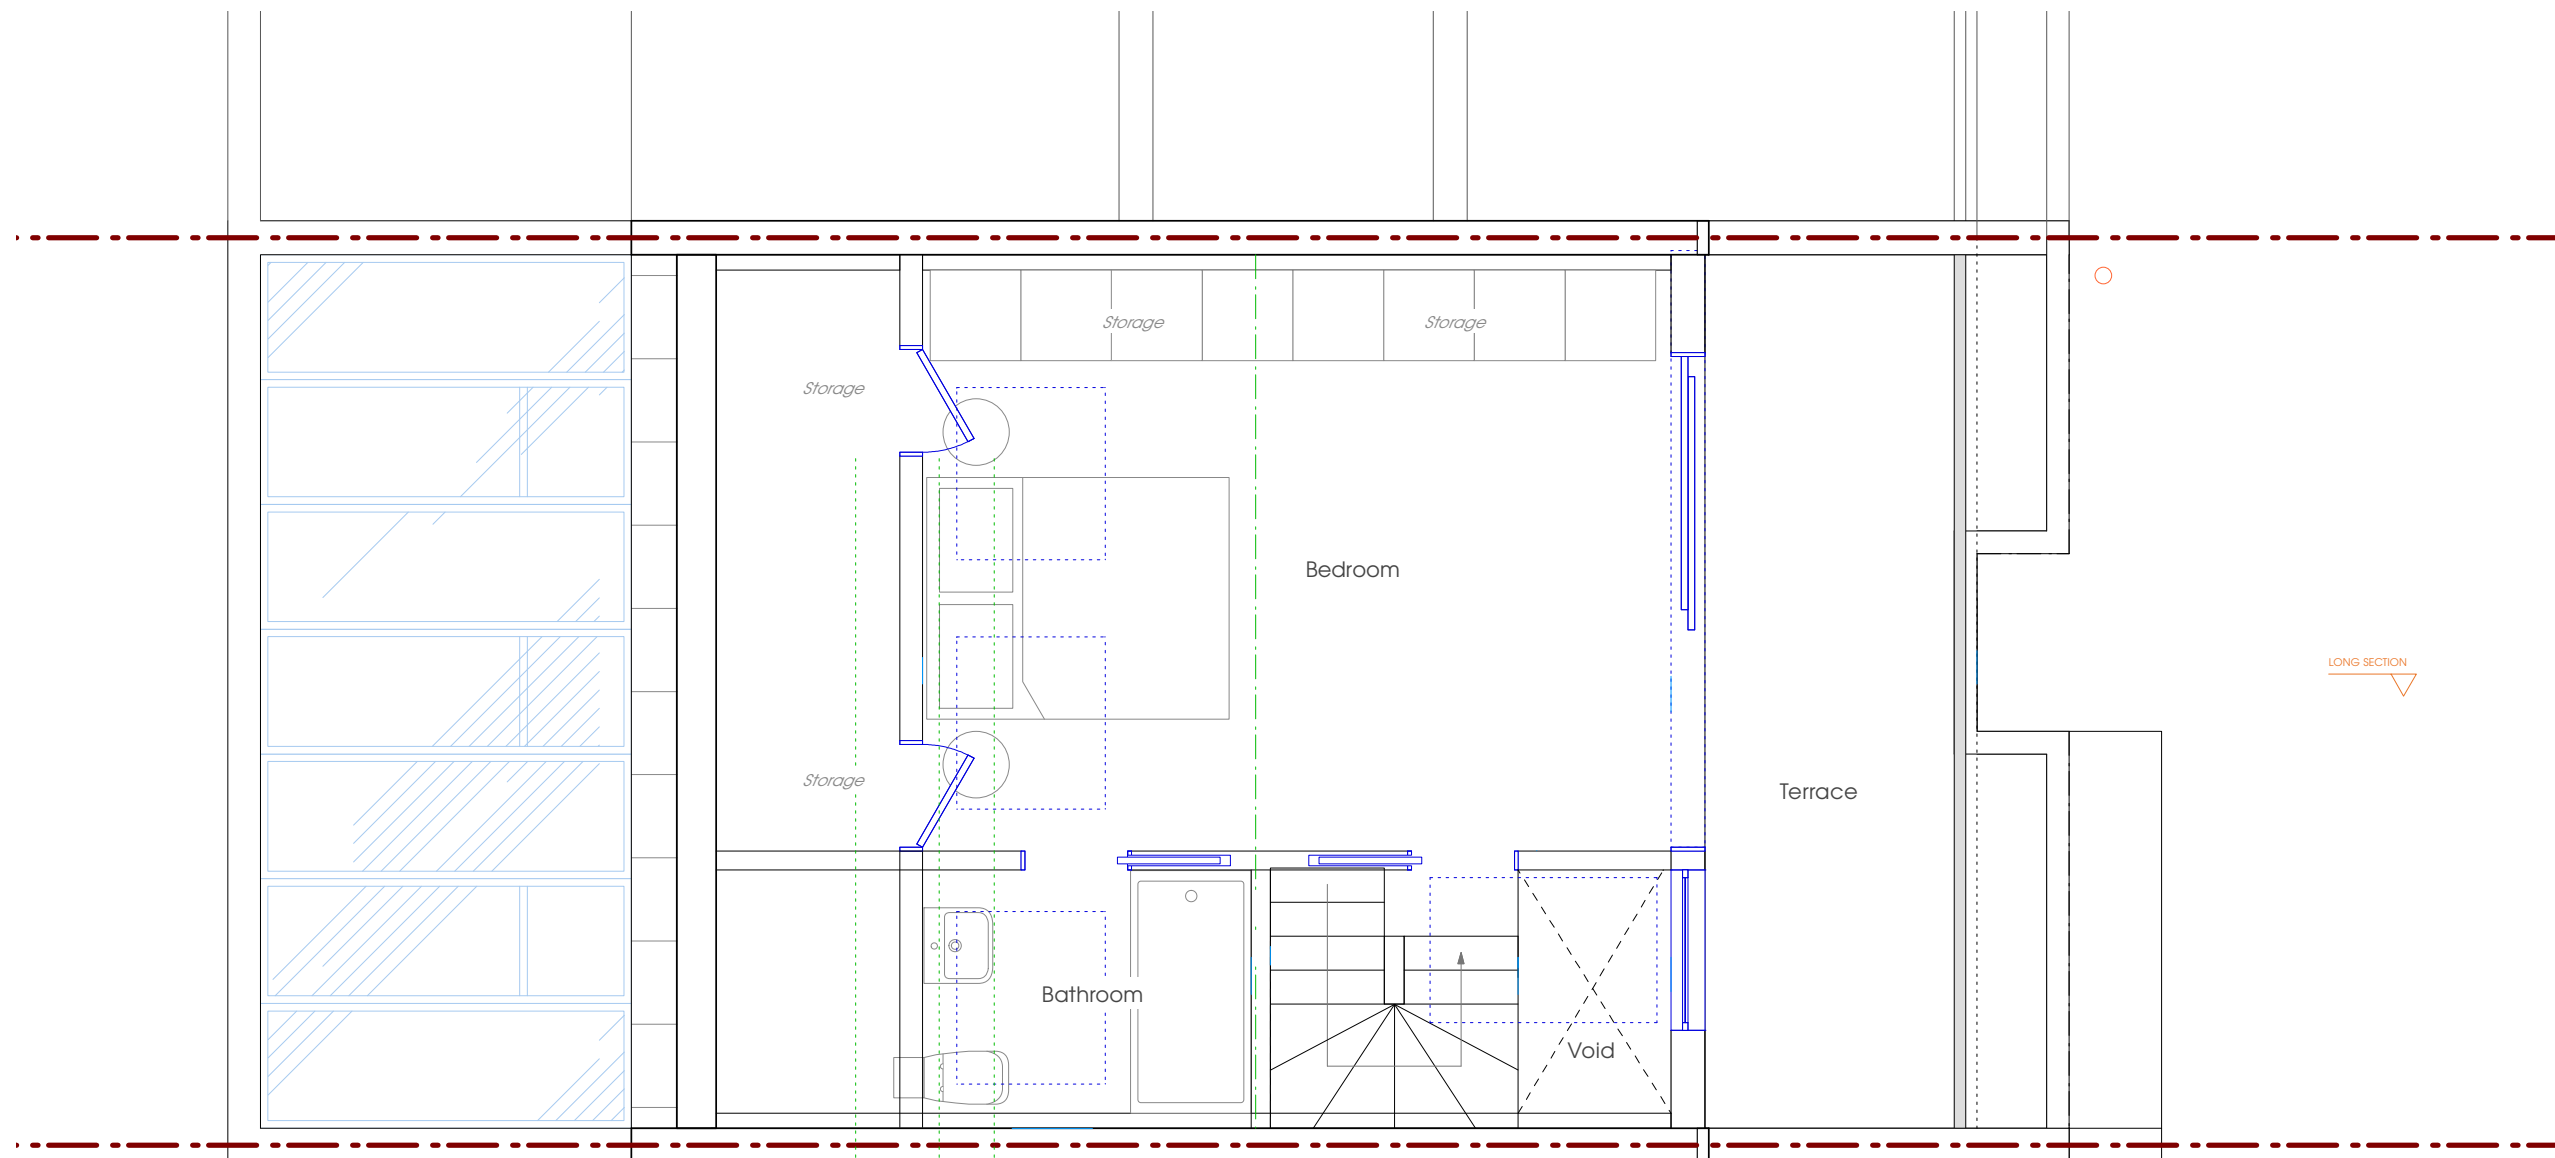


1500mm  
1800mm  
2000mm

LONG SECTION

 
 


## 90 Camden Mews


DRAWING Existing loft floor plan  
 DWG NO PL\_013 REV\_  
 SCALE 1:50 @ A3  
 DRAWN Irene Siljama  
 CONTACT 8 Effra Parade  
 London SW2 1PS  
 07 899 926 731

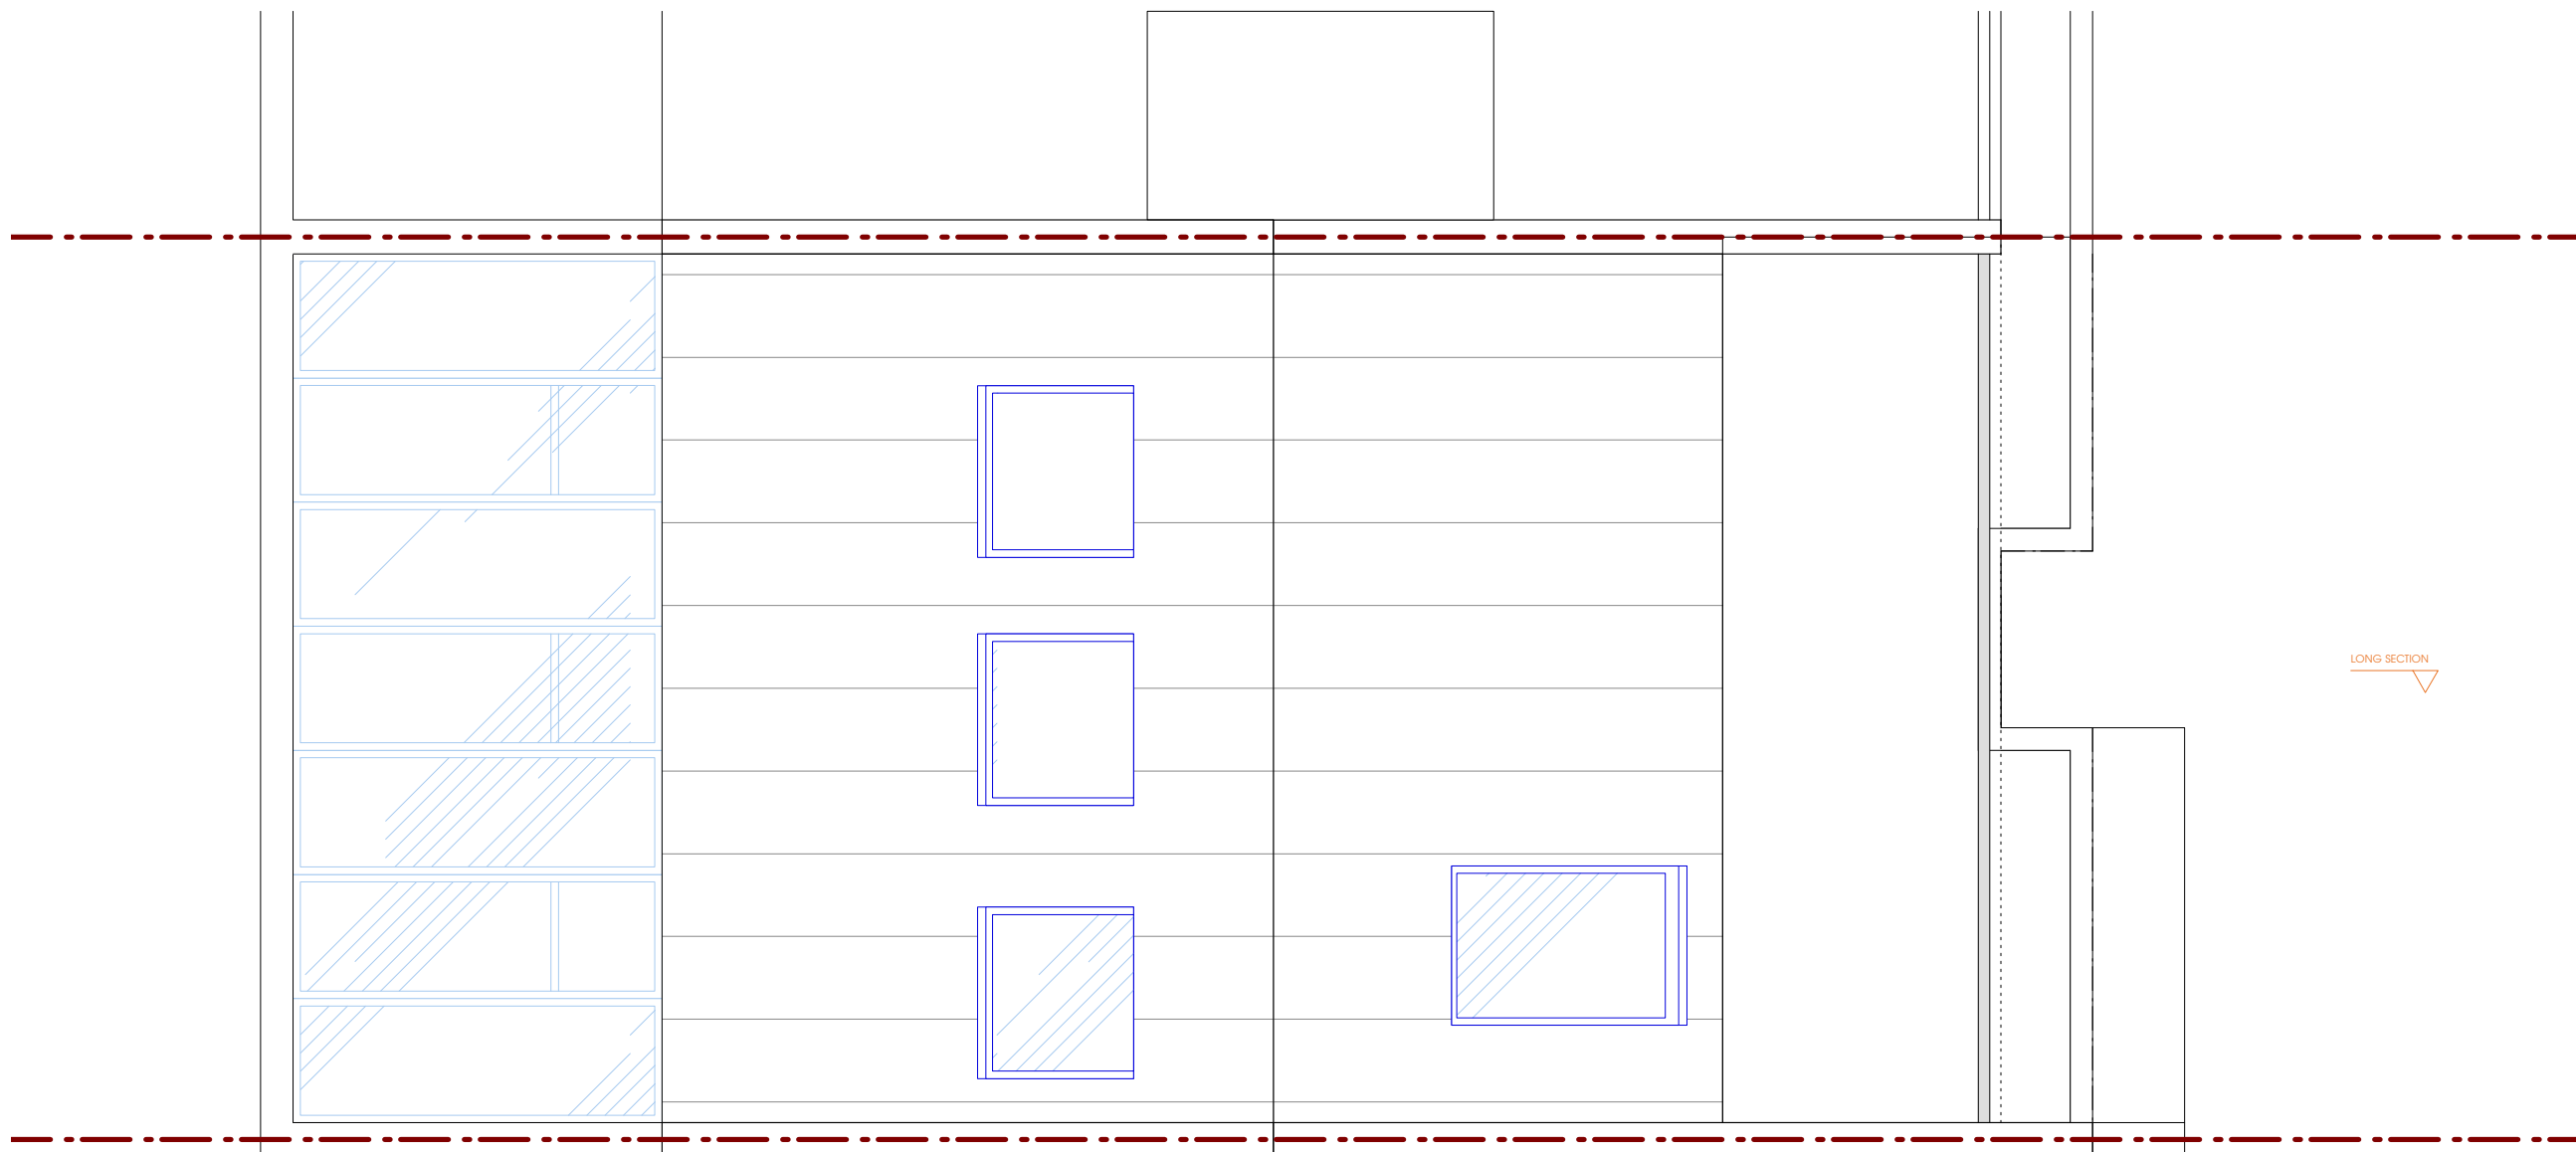

LONG SECTION

  

**90 Camden Mews**  
 DRAWING Existing roof plan  
 DWG NO PL\_014 REV\_  
 SCALE 1:50 @ A3  
 DRAWN Irene Siljama  
 CONTACT 8 Effra Parade  
 London SW2 1PS  
 07 899 926 731

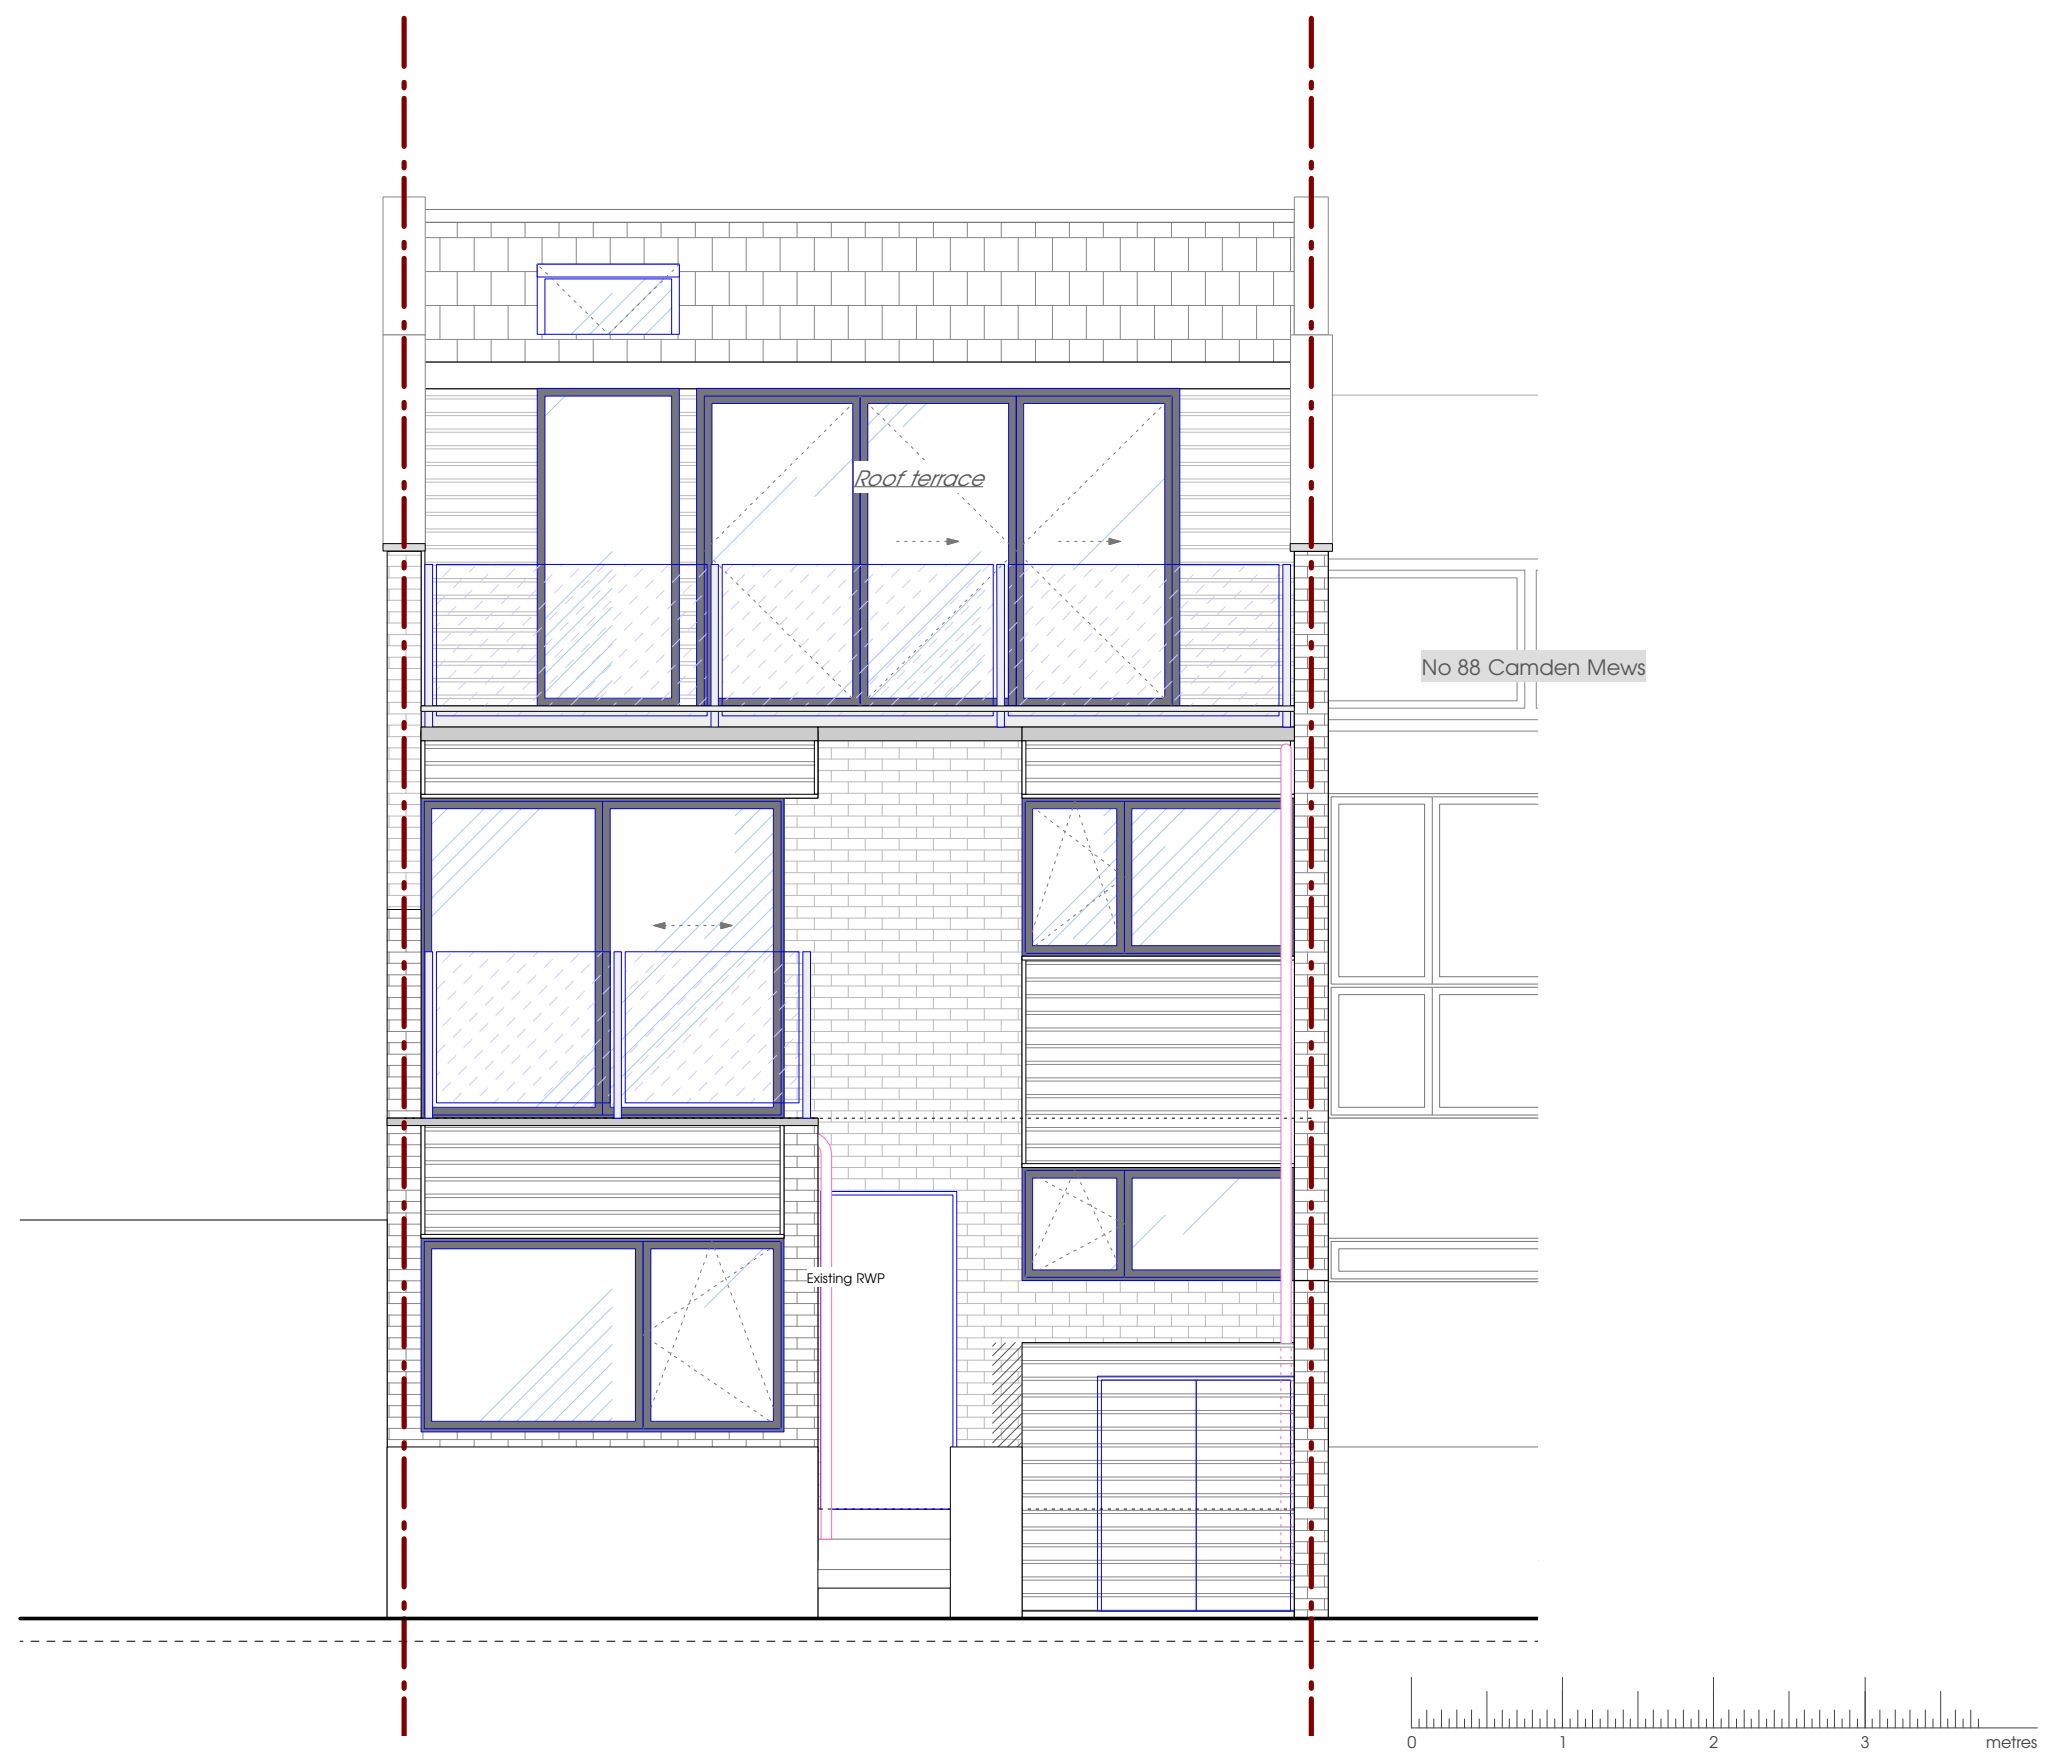


No 88 Camden Mews

Existing RWP

Roof terrace


### 90 Camden Mews

DRAWING Existing front elevation  
 DWG NO PL\_015 REV\_  
 SCALE 1:50 @ A3  
 DRAWN Irene Siljama  
 CONTACT 8 Effra Parade  
 London SW2 1PS  
 07 899 926 731

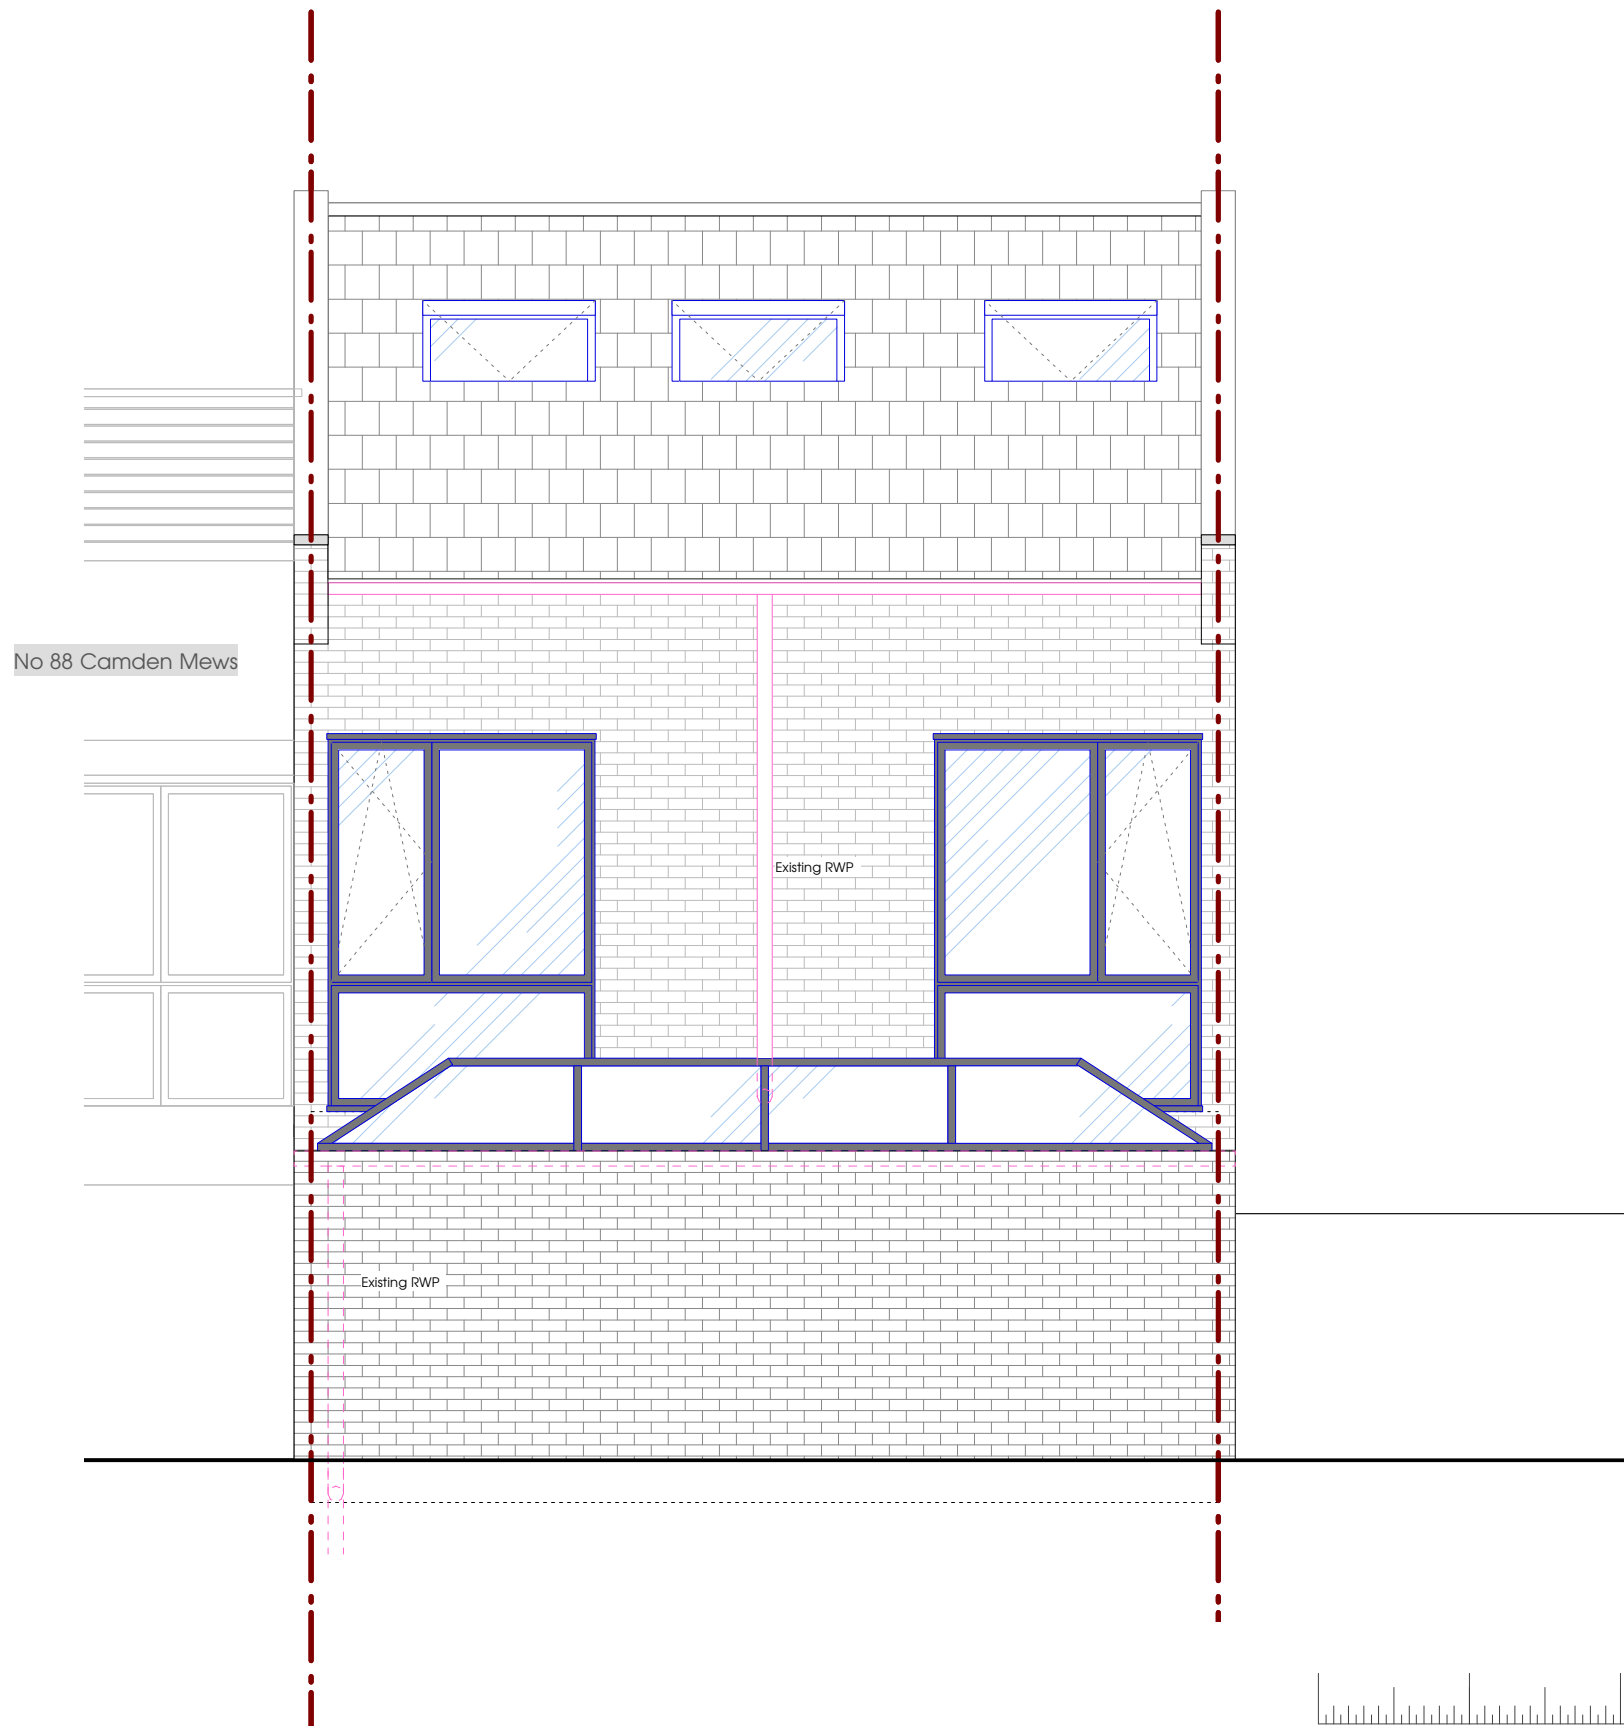

### 90 Camden Mews

DRAWING Existing rear elevation  
 DWG NO PL\_016 REV\_  
 SCALE 1:50 @ A3  
 DRAWN Irene Siljama  
 CONTACT 8 Effra Parade  
 London SW2 1PS  
 07 899 926 731

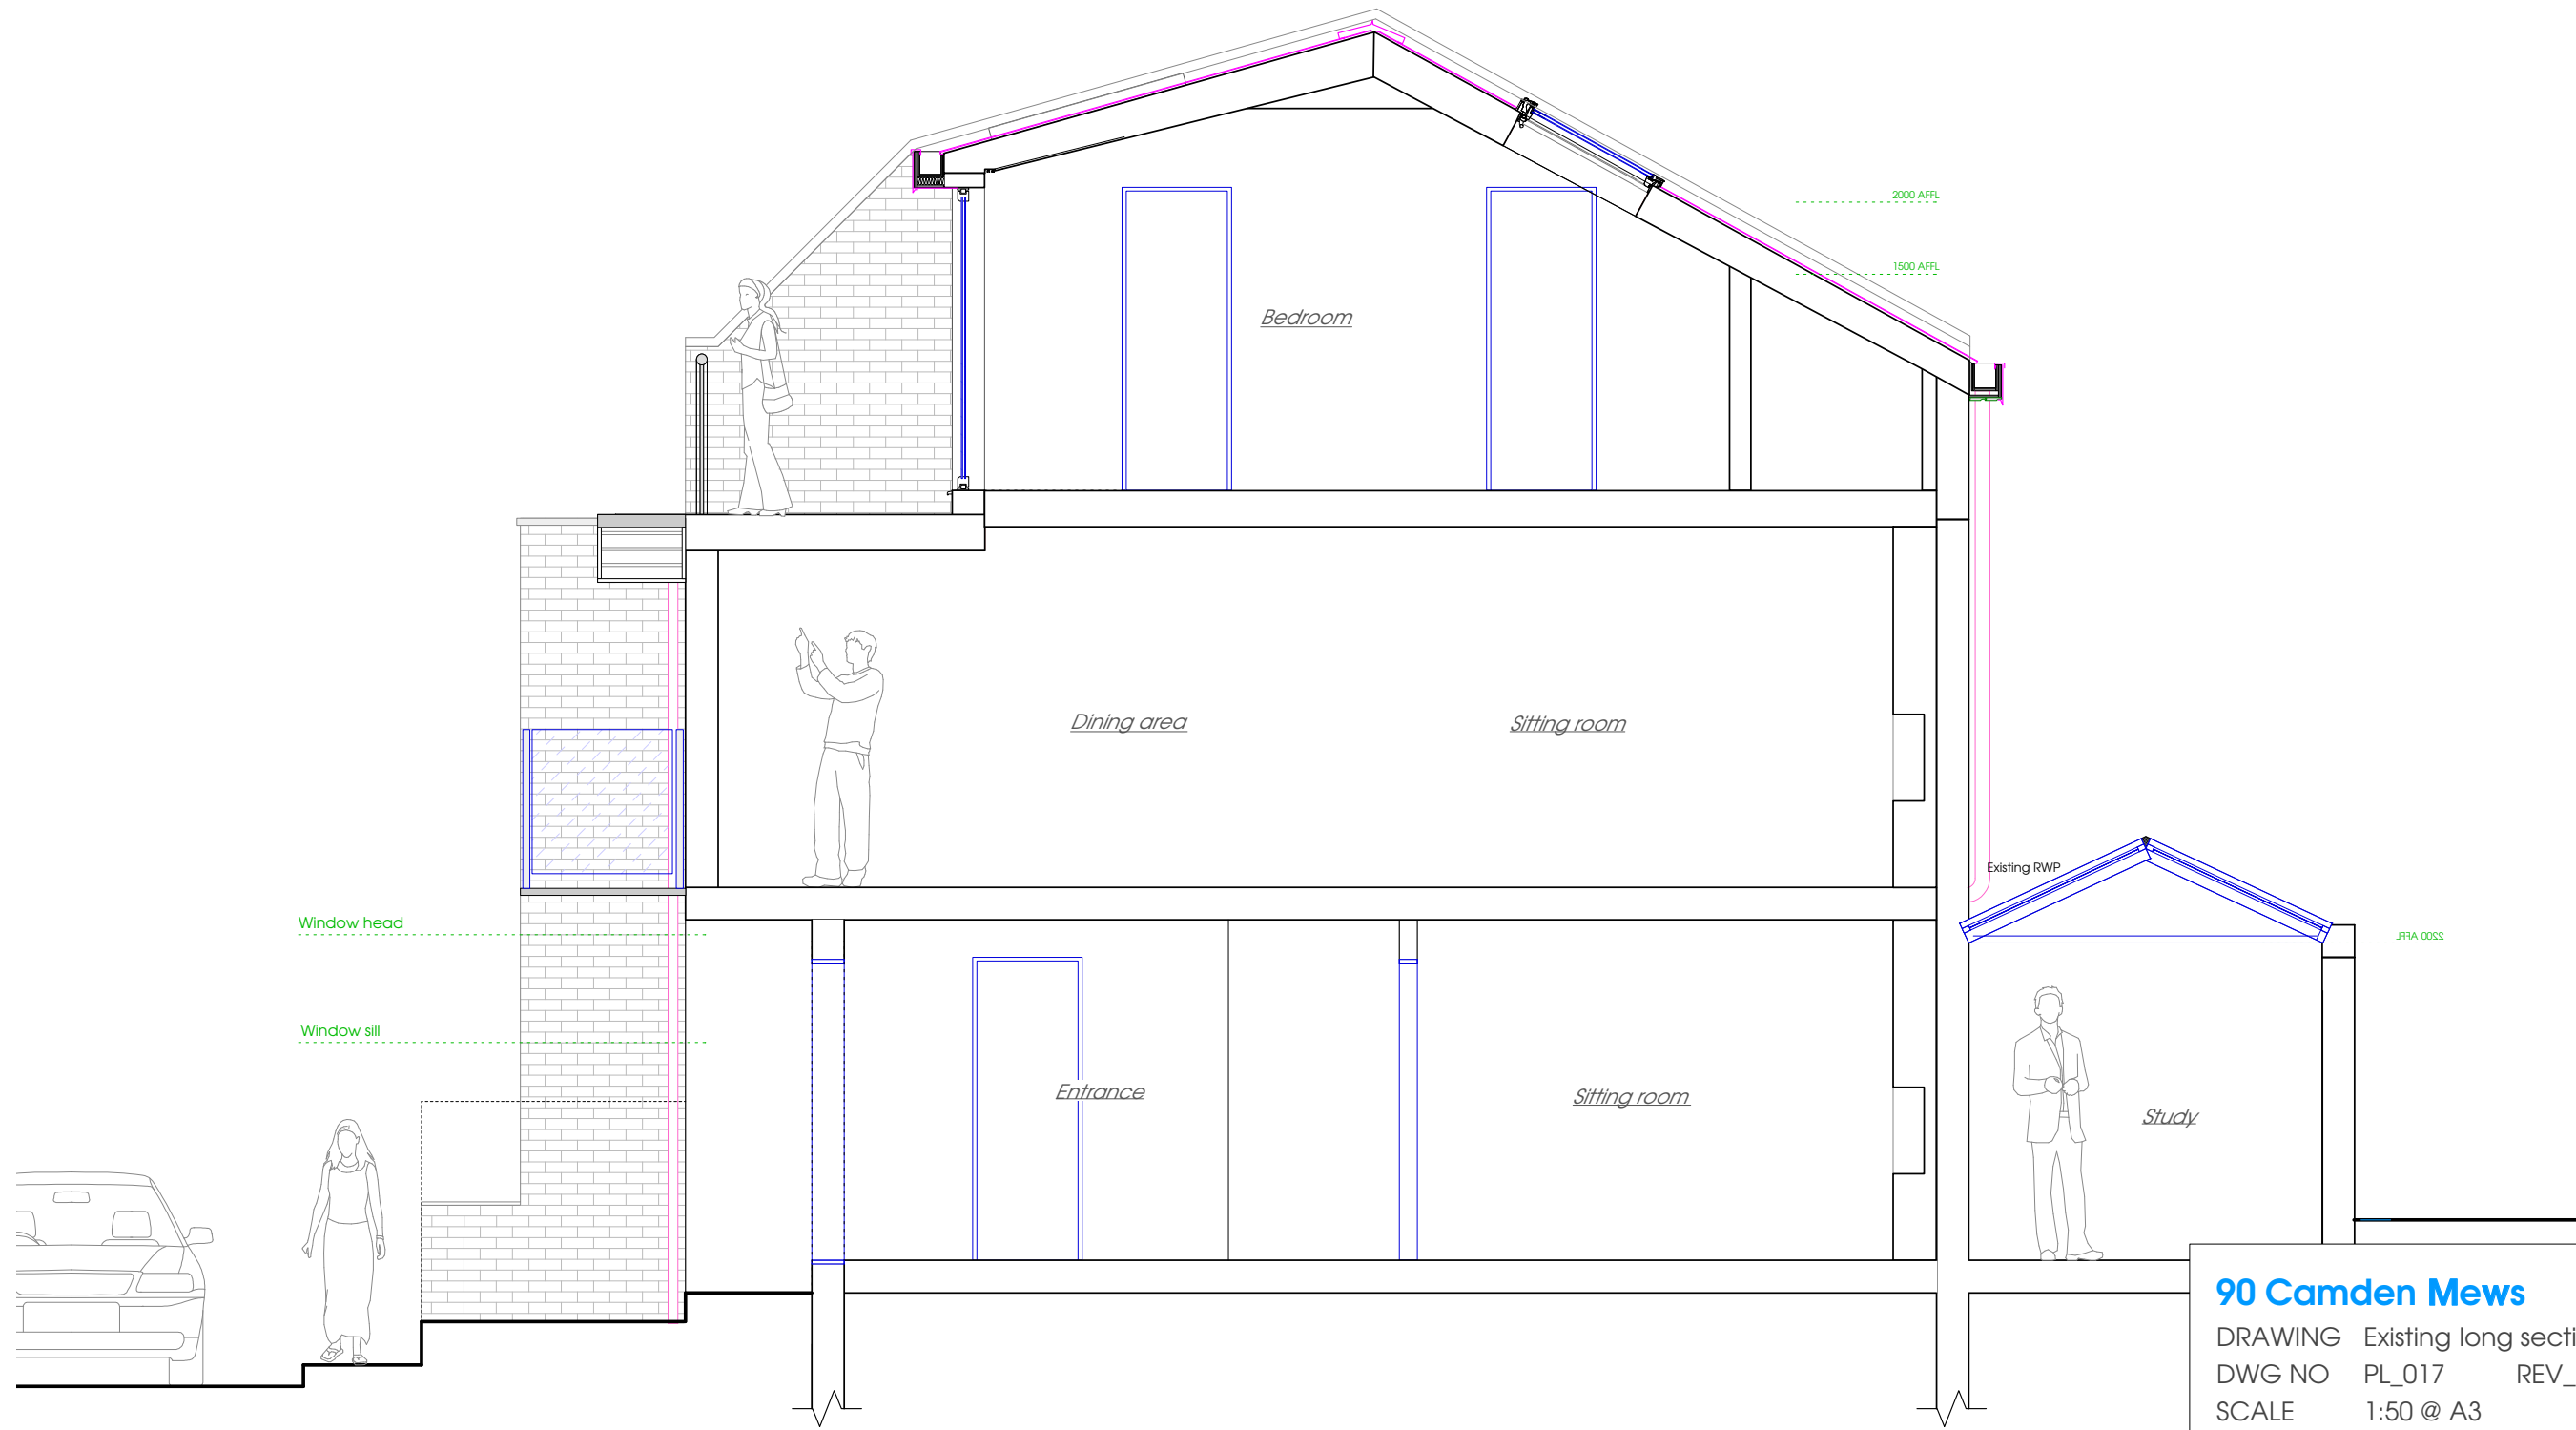

**90 Camden Mews**  
 DRAWING Existing long section  
 DWG NO PL\_017 REV\_  
 SCALE 1:50 @ A3  
 DRAWN Irene Siljama  
 CONTACT 8 E ra Parade  
 London SW2 1PS  
 07 899 926 731