

 
 


90 Camden Mews


DRAWING Proposed ground floor plan
 DWG NO PL_021 REV_
 SCALE 1:50 @ A3
 DRAWN Irene Siljama
 CONTACT 8 Effra Parade
 London SW2 1PS
 07 899 926 731

 

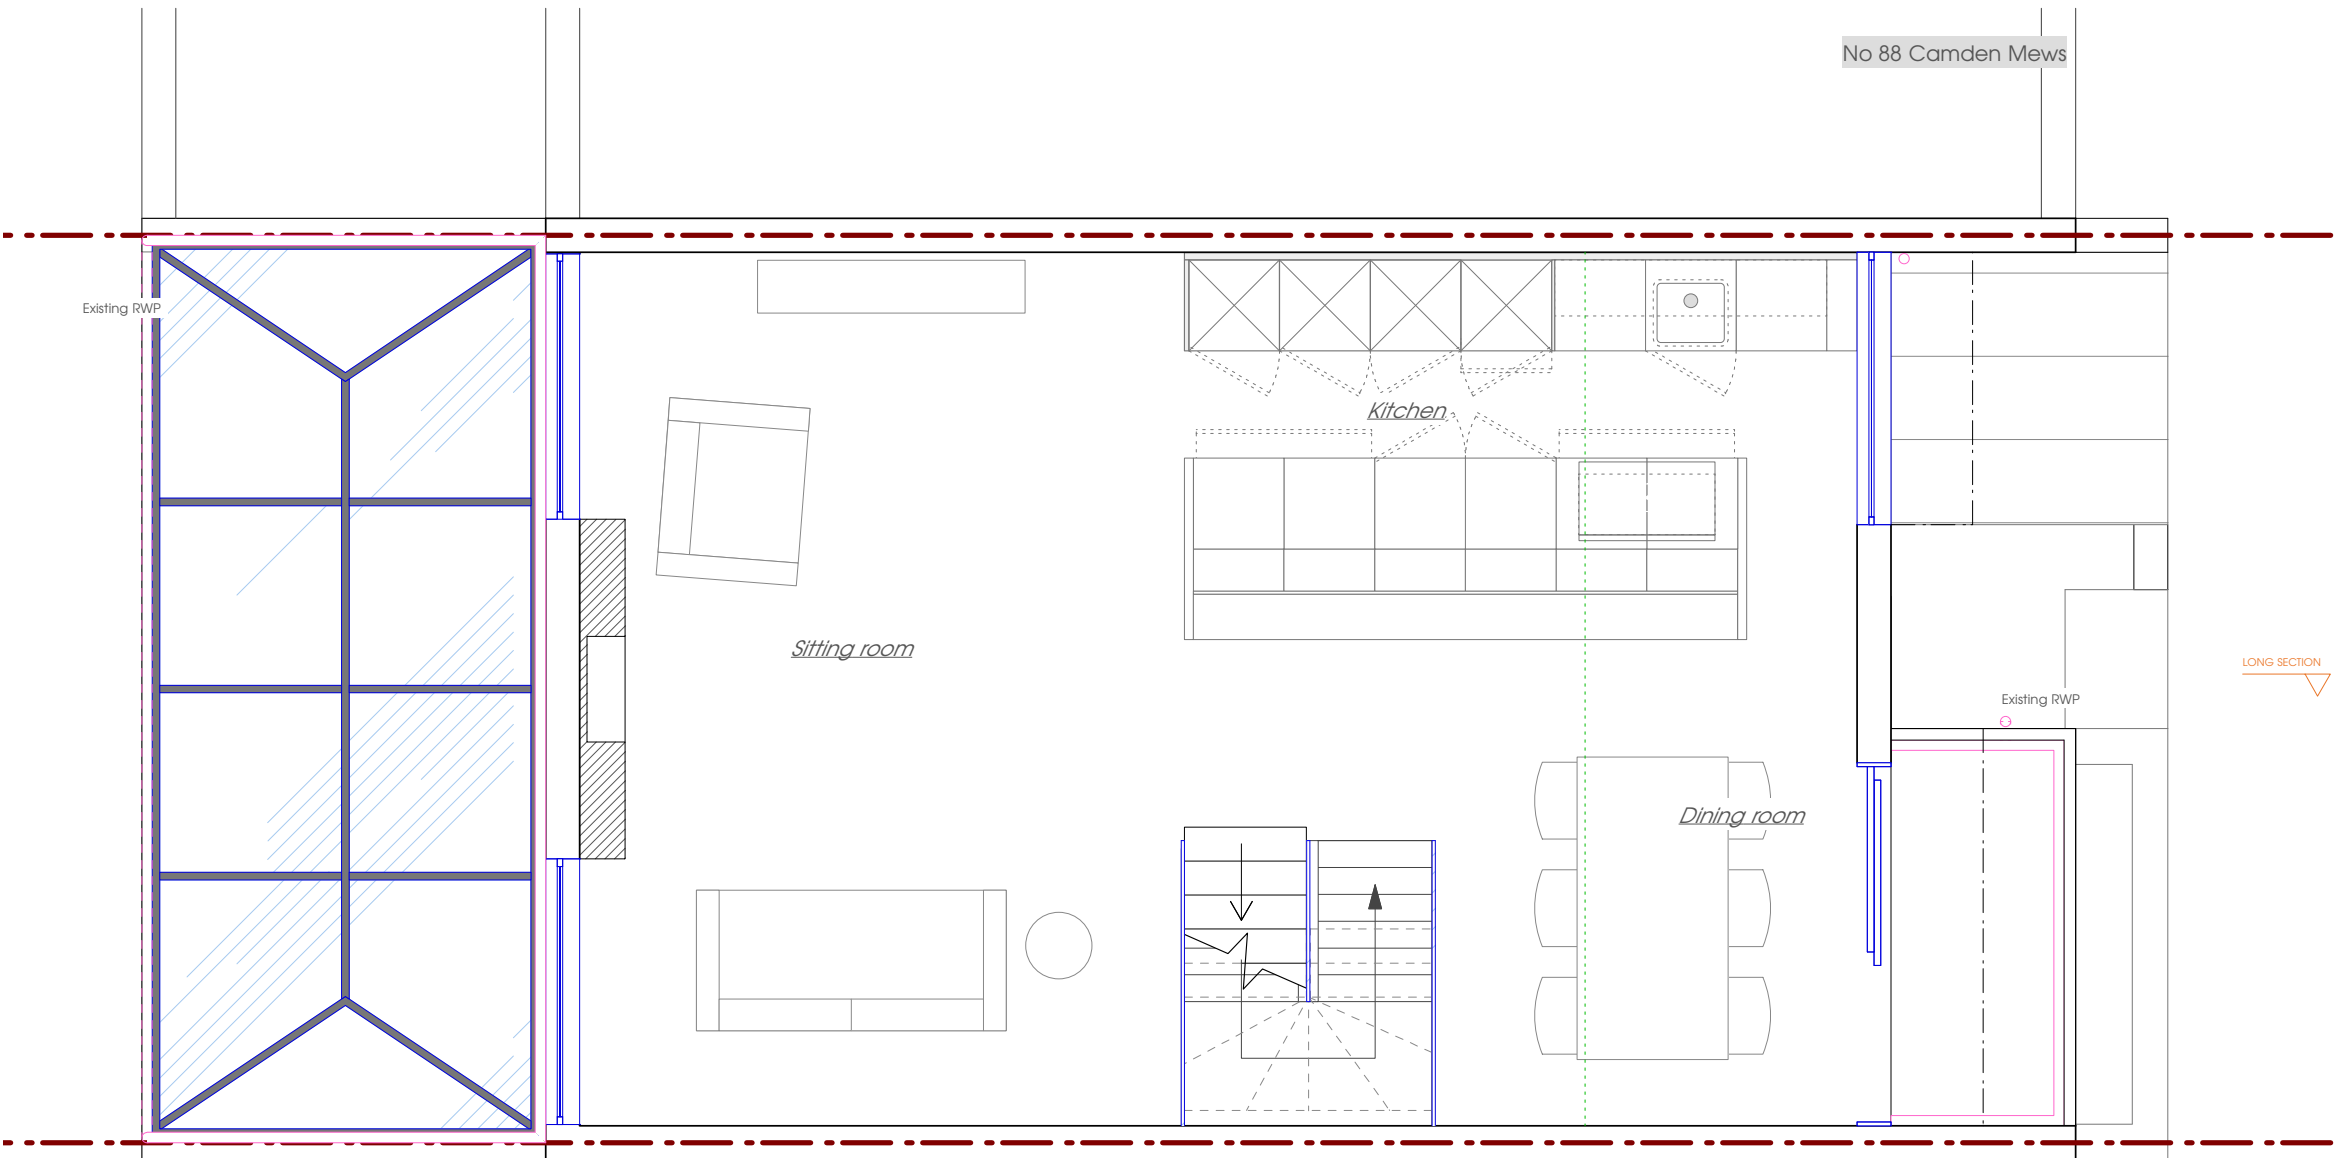

90 Camden Mews



DRAWING Proposed first floor plan
 DWG NO PL_022 REV_
 SCALE 1:50 @ A3
 DRAWN Irene Siljama
 CONTACT 8 Effra Parade
 London SW2 1PS
 07 899 926 731

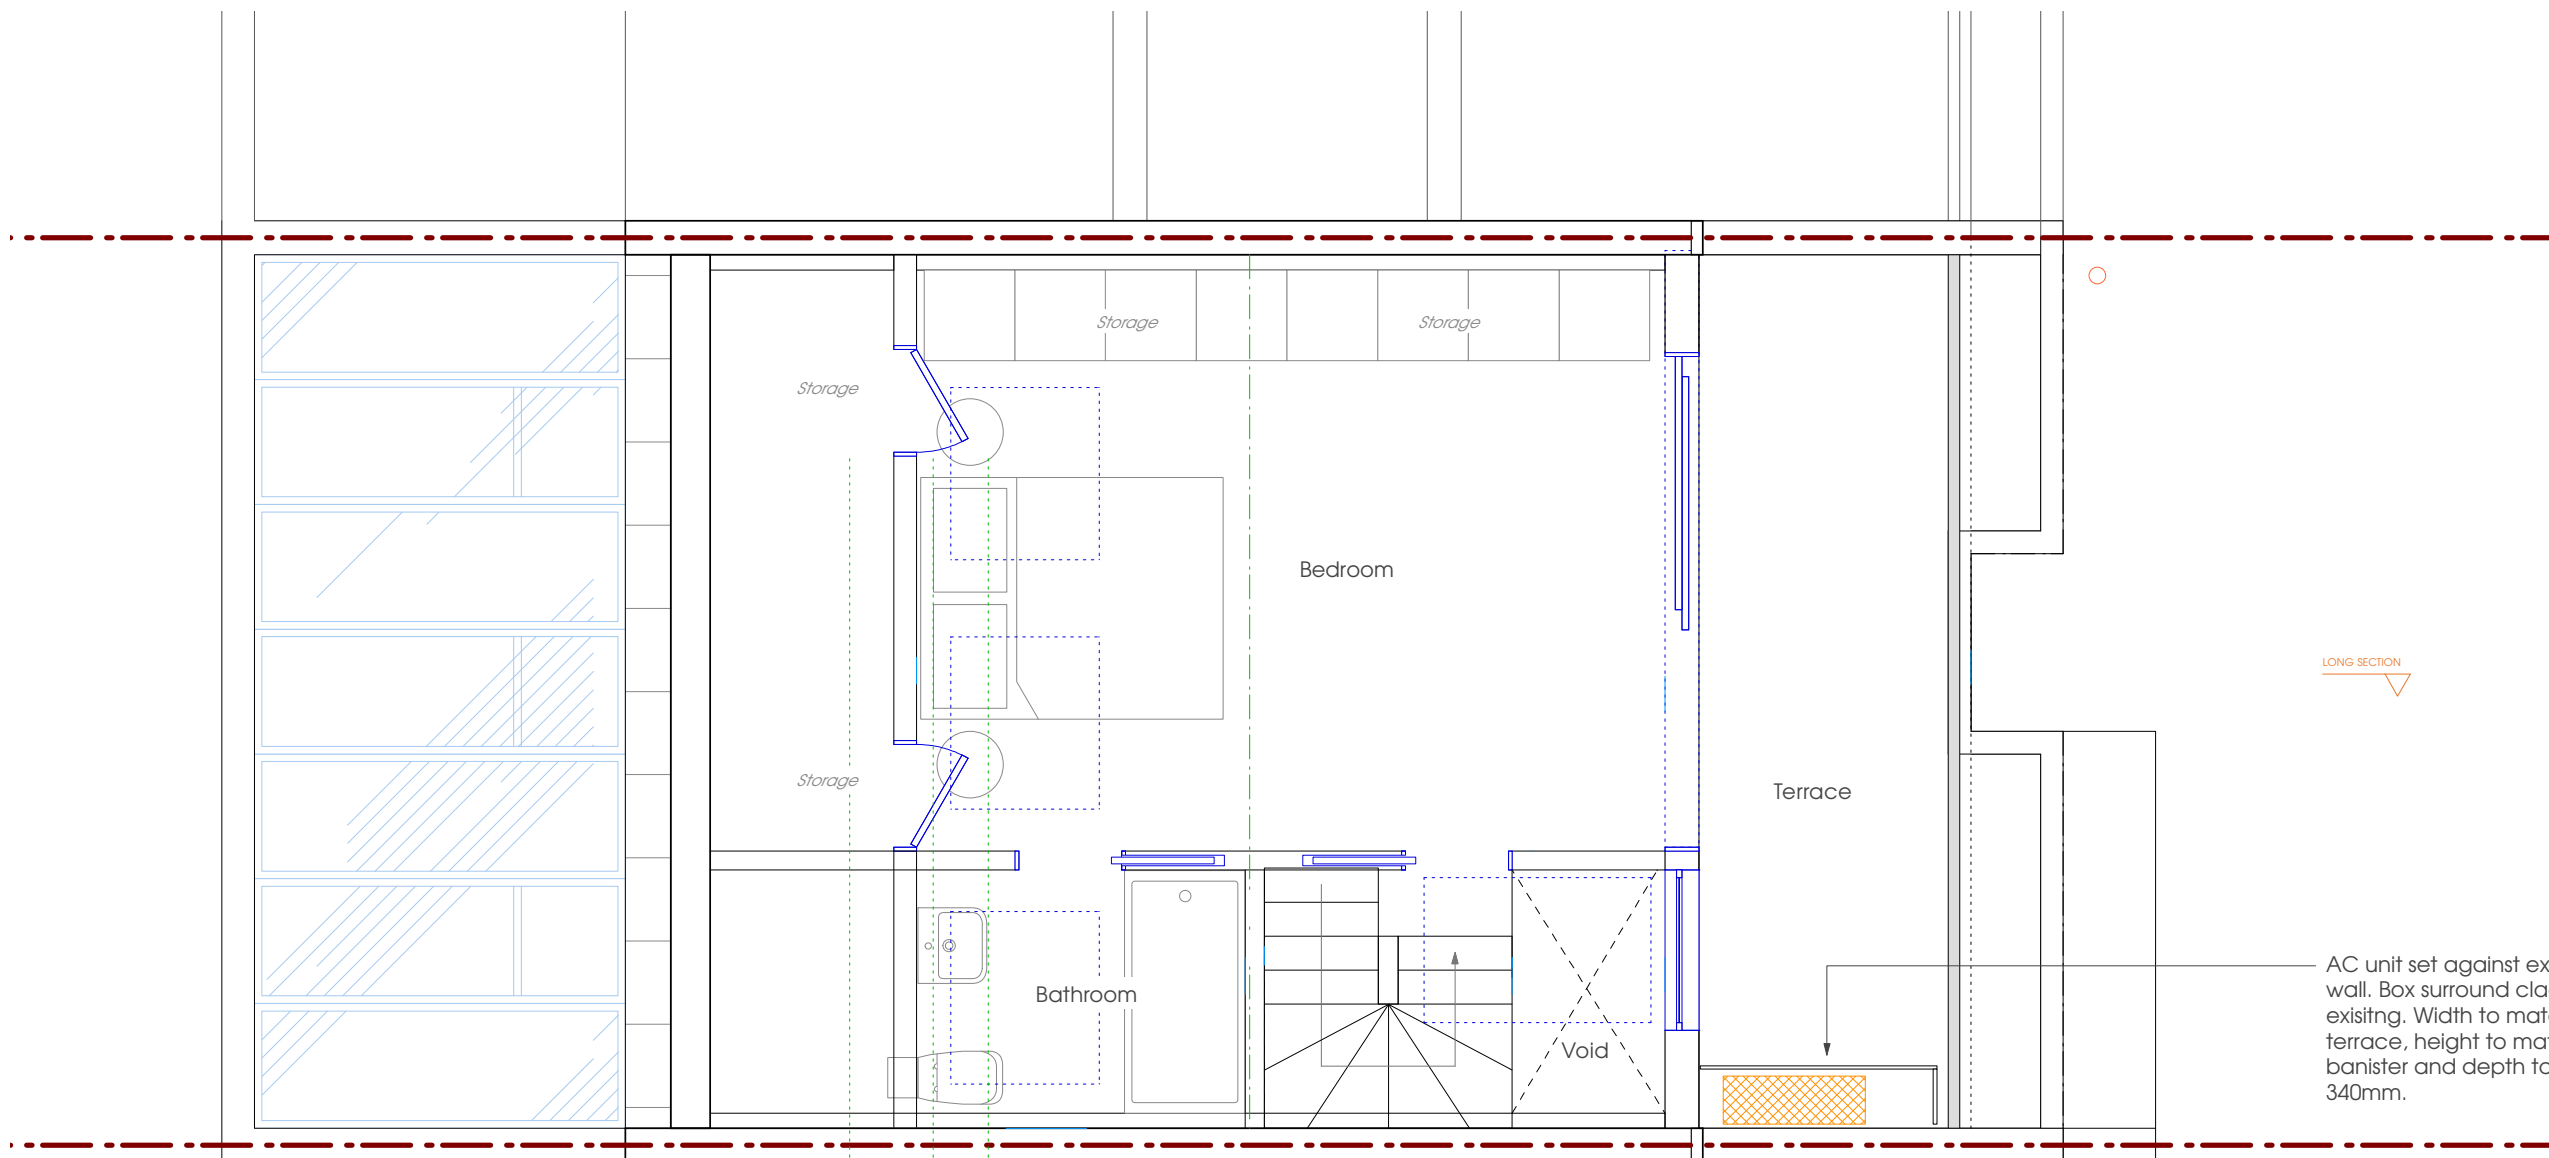


LONG SECTION

AC unit set against existing brick wall. Box surround clad to match existing. Width to match width of terrace, height to match height of banister and depth to cover unit at 340mm.


1500mm
1800mm
2000mm

  

90 Camden Mews
 DRAWING Proposed loft floor plan
 DWG NO PL_023 REV_
 SCALE 1:50 @ A3
 DRAWN Irene Siljama
 CONTACT 8 Effra Parade
 London SW2 1PS
 07 899 926 731

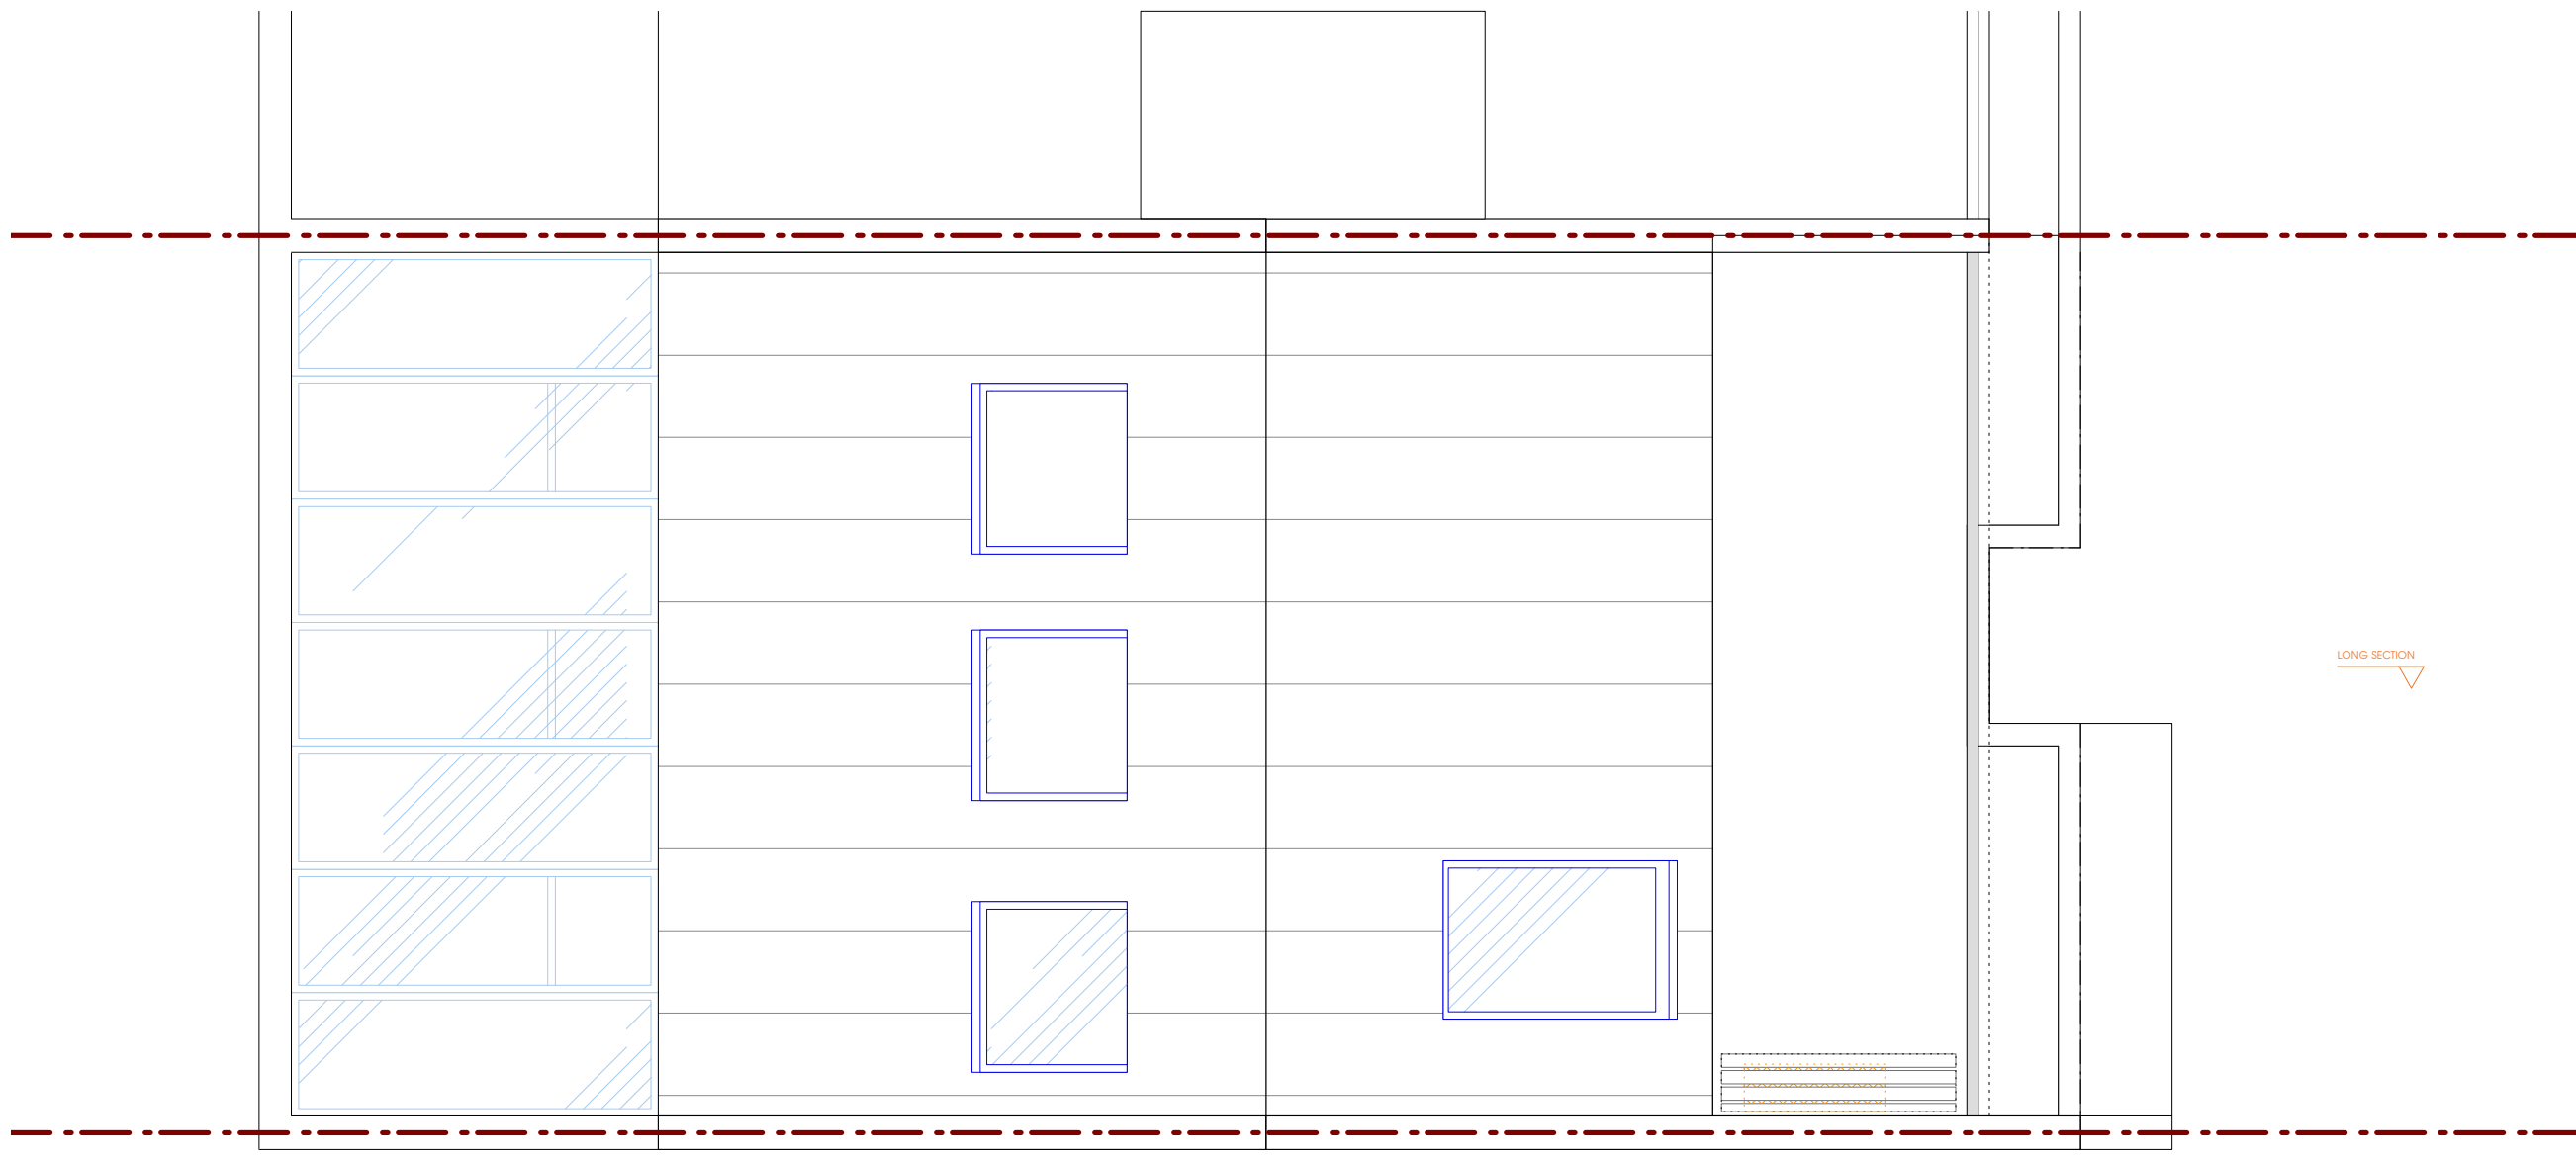


LONG SECTION

 

90 Camden Mews

DRAWING Proposed roof plan
 DWG NO PL_024 REV_
 SCALE 1:50 @ A3
 DRAWN Irene Siljama
 CONTACT 8 Effra Parade
 London SW2 1PS
 07 899 926 731

 




AC unit set against existing brick wall. Box surround clad to match existing. Width to match width of terrace, height to match height of banister and depth to cover unit at 340mm.


No 88 Camden Mews

Existing RWP

90 Camden Mews

DRAWING Proposed front elevation
 DWG NO PL_025 REV_
 SCALE 1:50 @ A3
 DRAWN Irene Siljama
 CONTACT 8 Effra Parade
 London SW2 1PS
 07 899 926 731

 


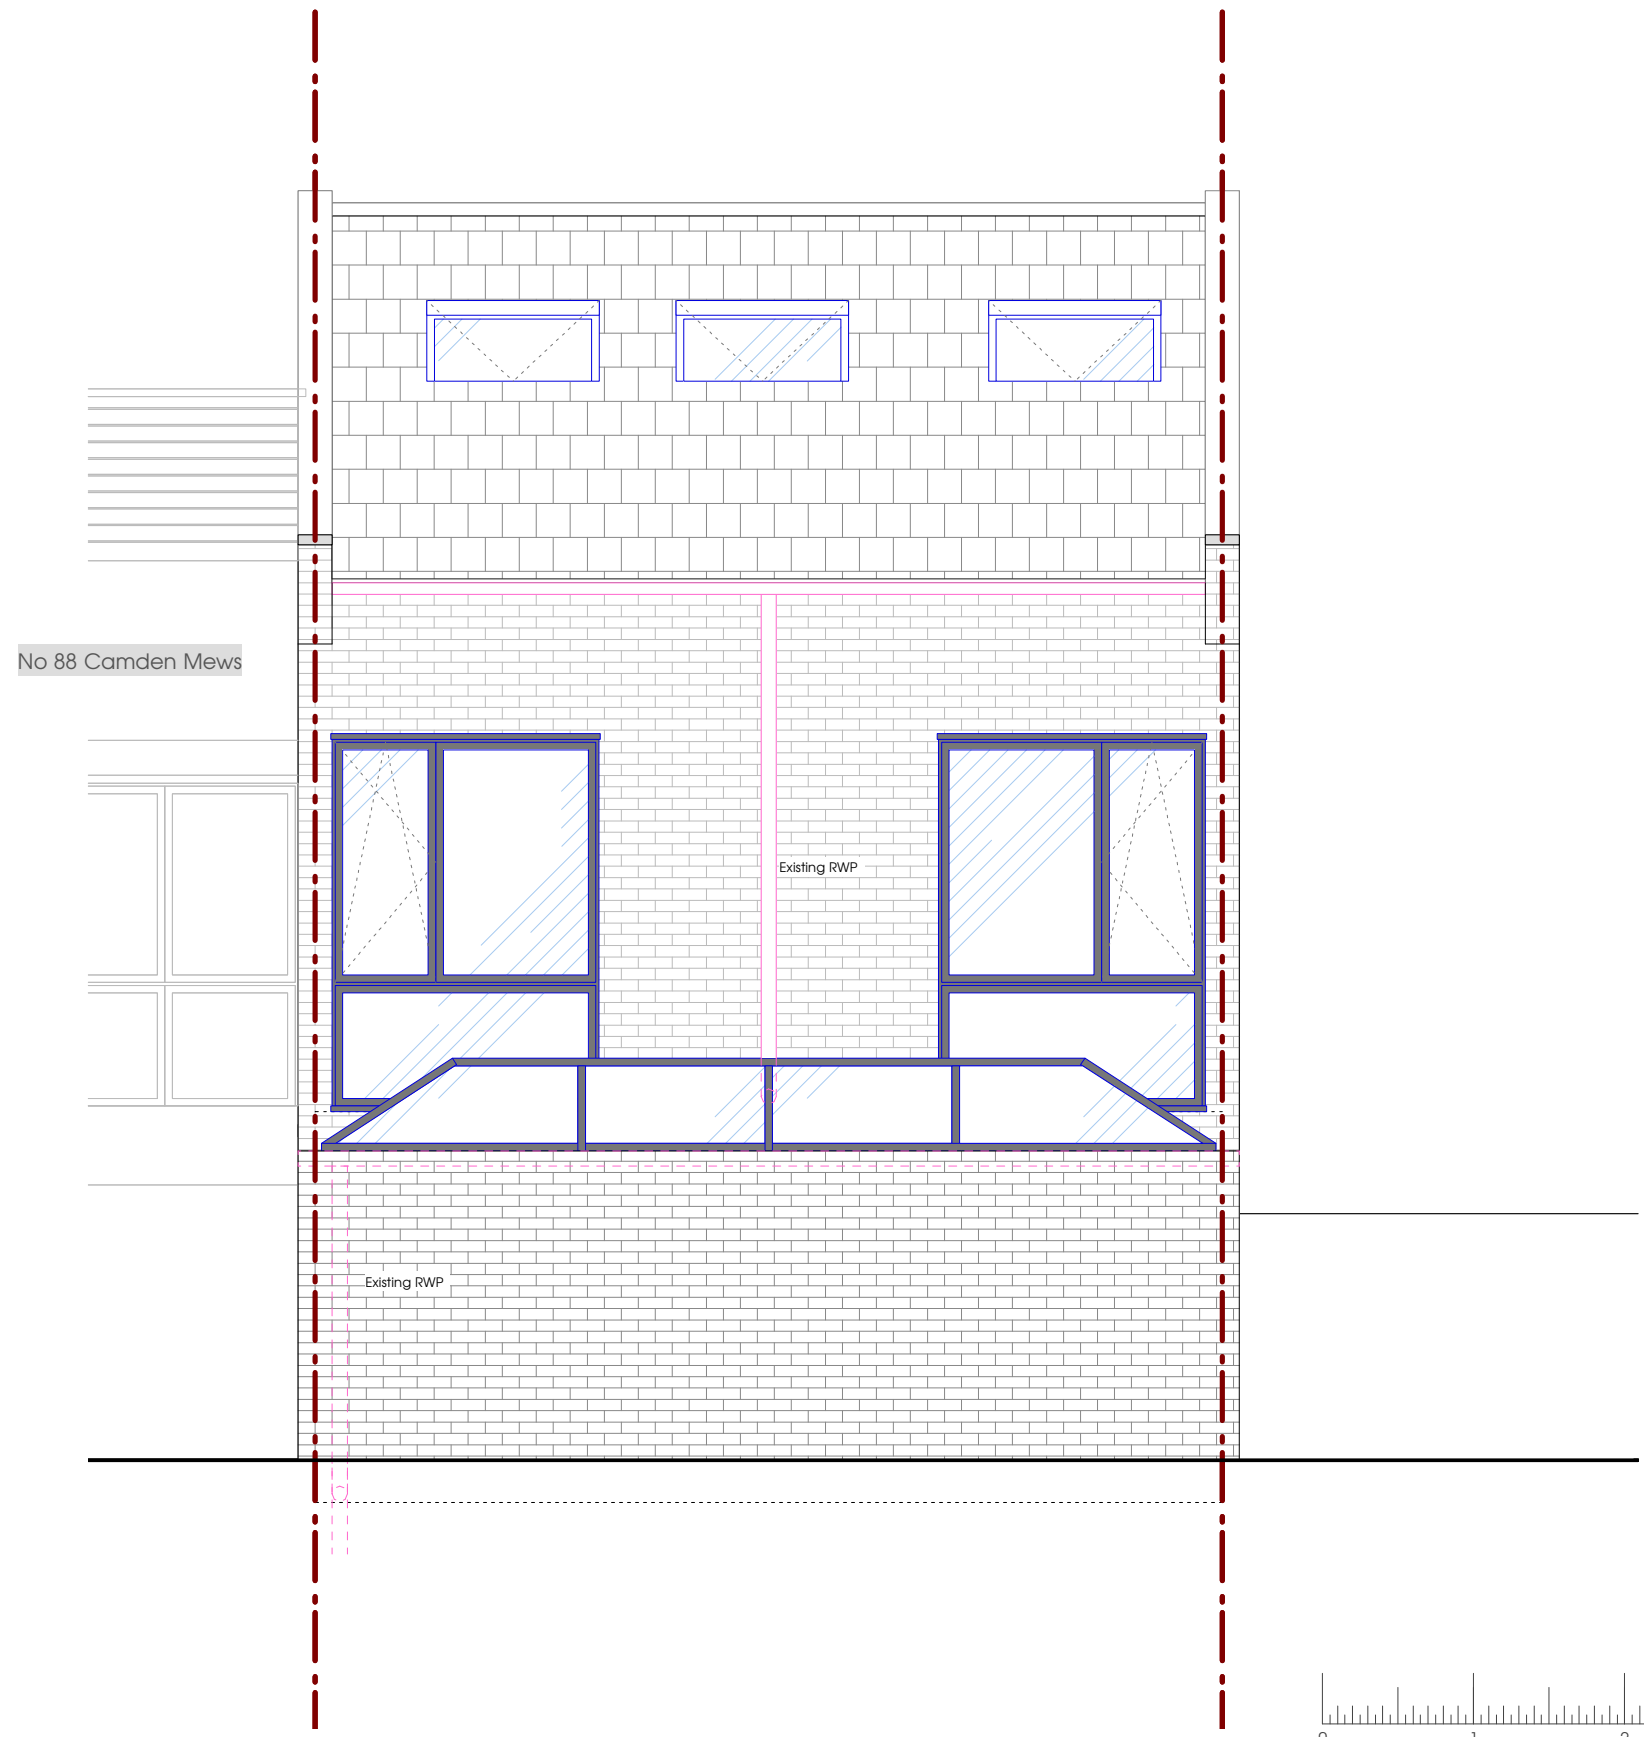

90 Camden Mews

DRAWING Proposed rear elevation
 DWG NO PL_026 REV_
 SCALE 1:50 @ A3
 DRAWN Irene Siljama
 CONTACT 8 Effra Parade
 London SW2 1PS
 07 899 926 731

AC unit set against existing brick wall. Box surround clad to match existing. Width to match width of terrace, height to match height of banister and depth to cover unit at 340mm.

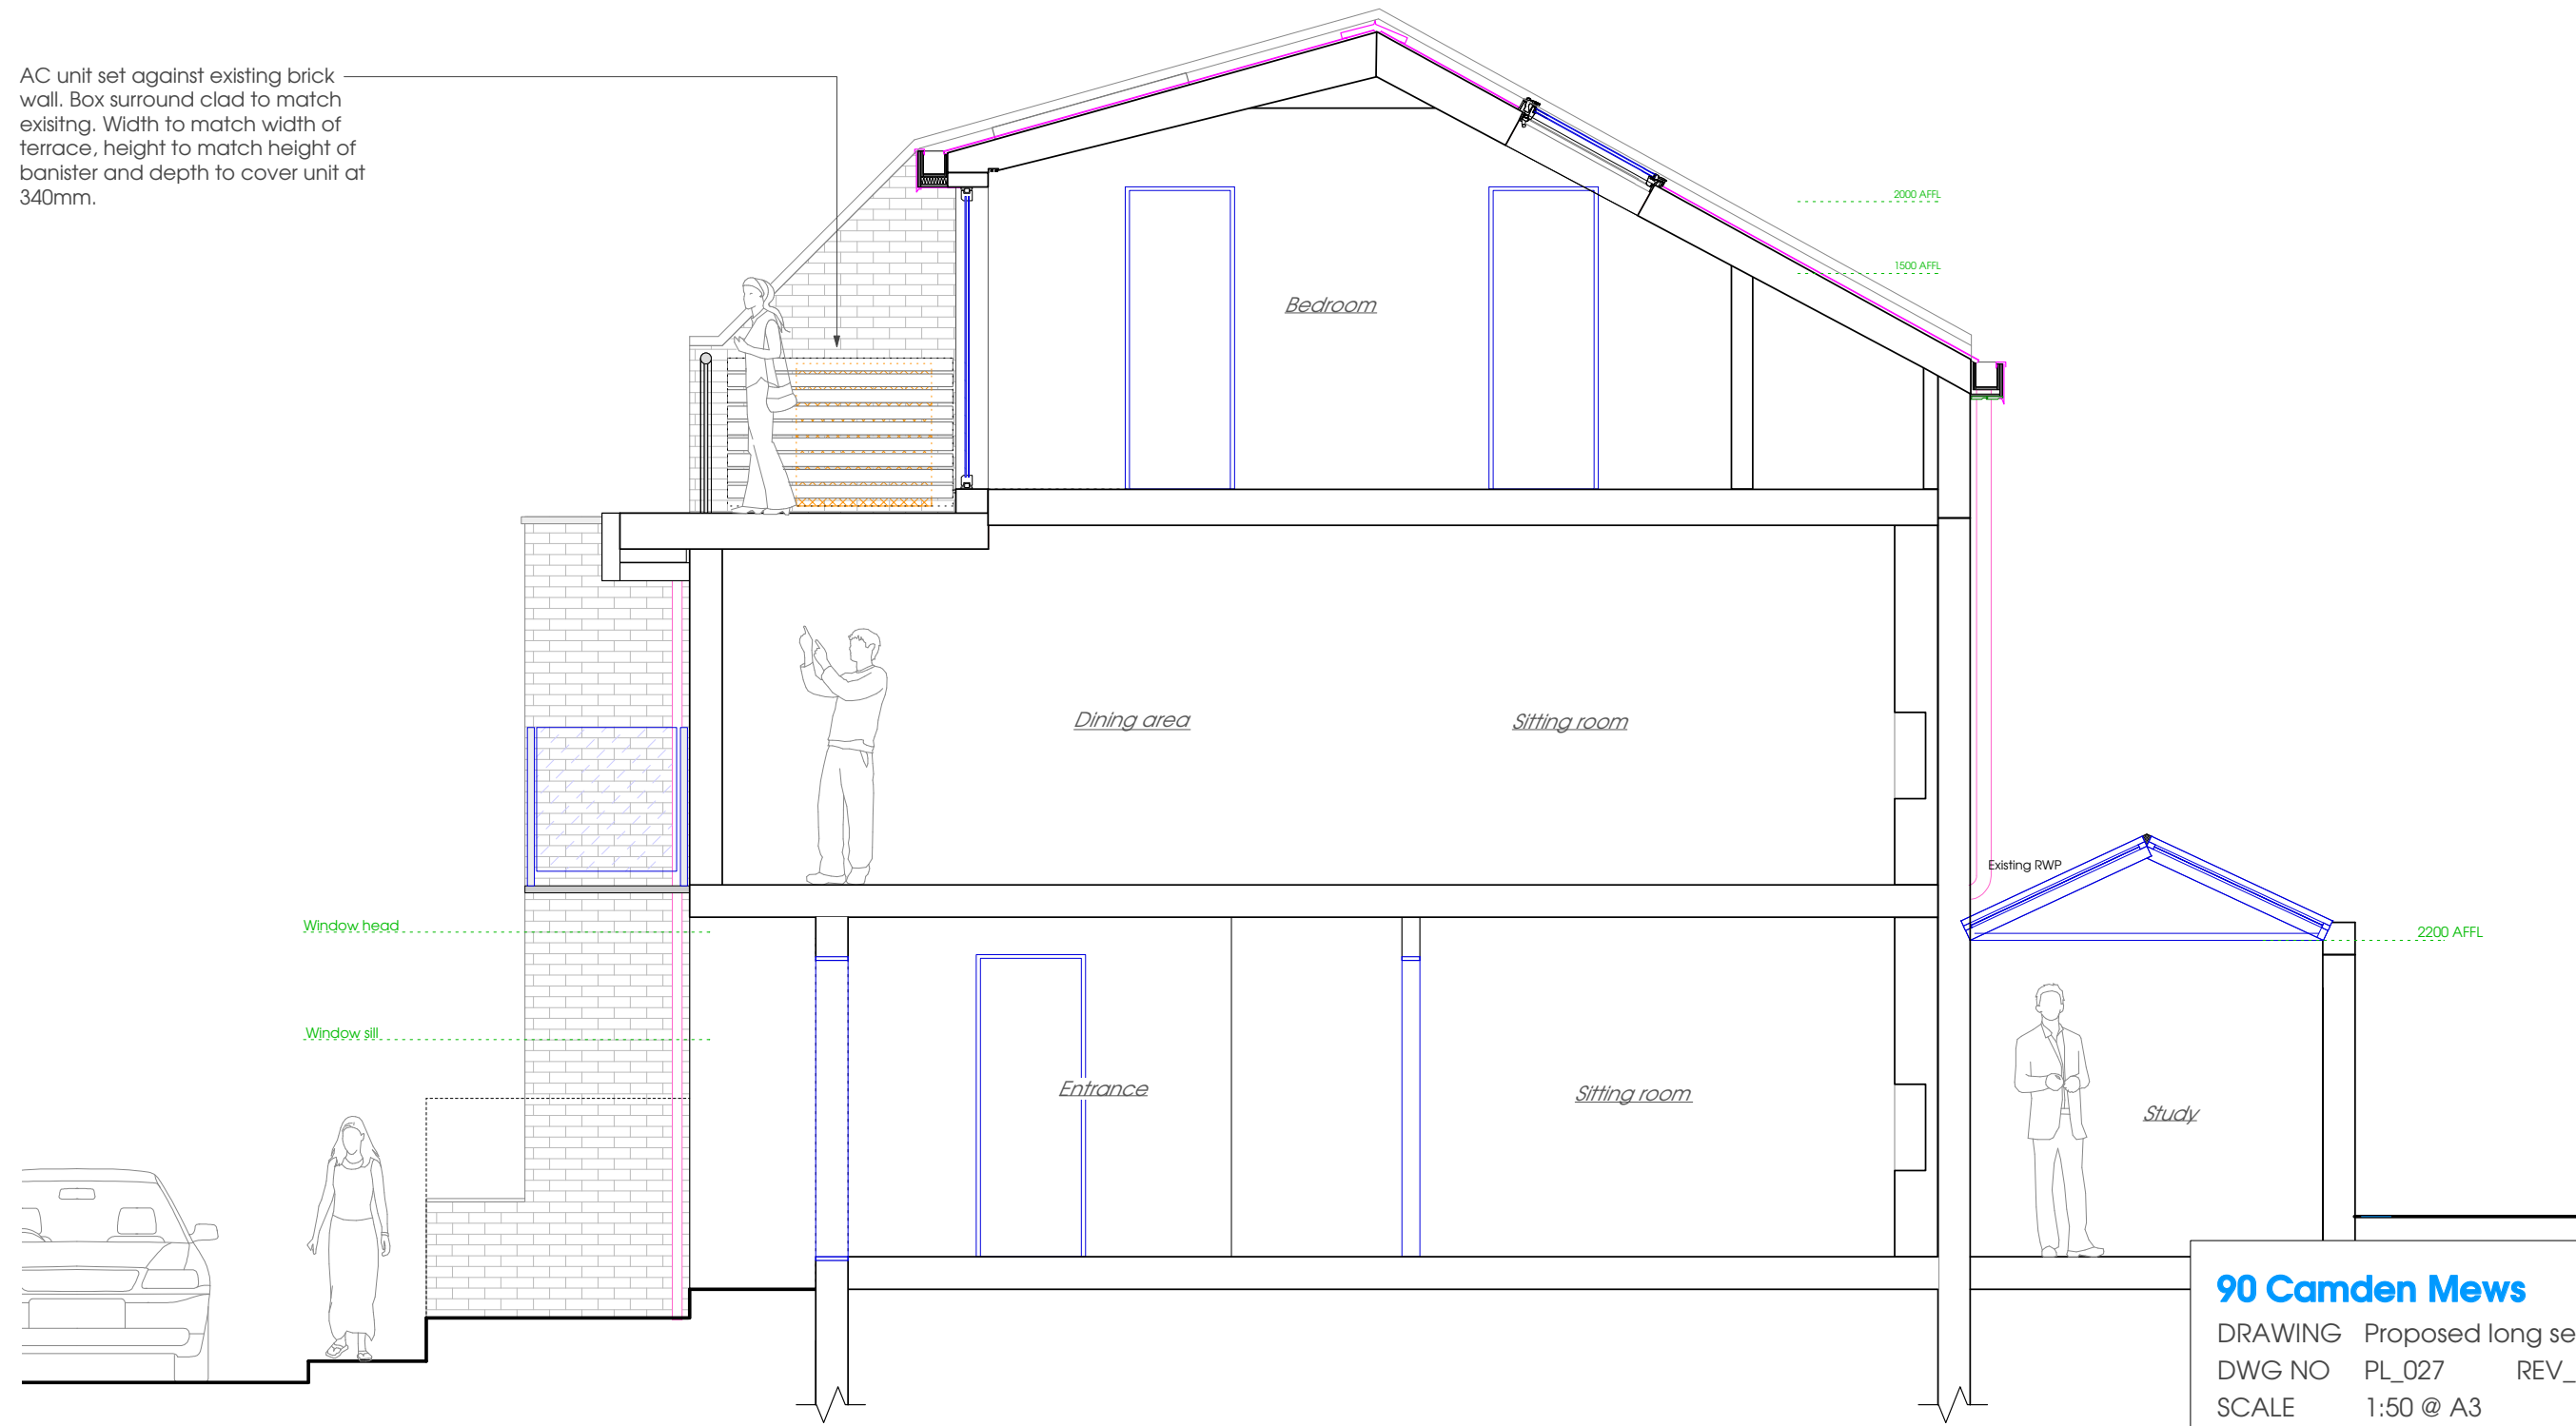

90 Camden Mews

DRAWING Proposed long section
 DWG NO PL_027 REV_
 SCALE 1:50 @ A3
 DRAWN Irene Siljama
 CONTACT 8 Effra Parade
 London SW2 1PS
 07 899 926 731

