



# LOCATION PLAN 1:1250

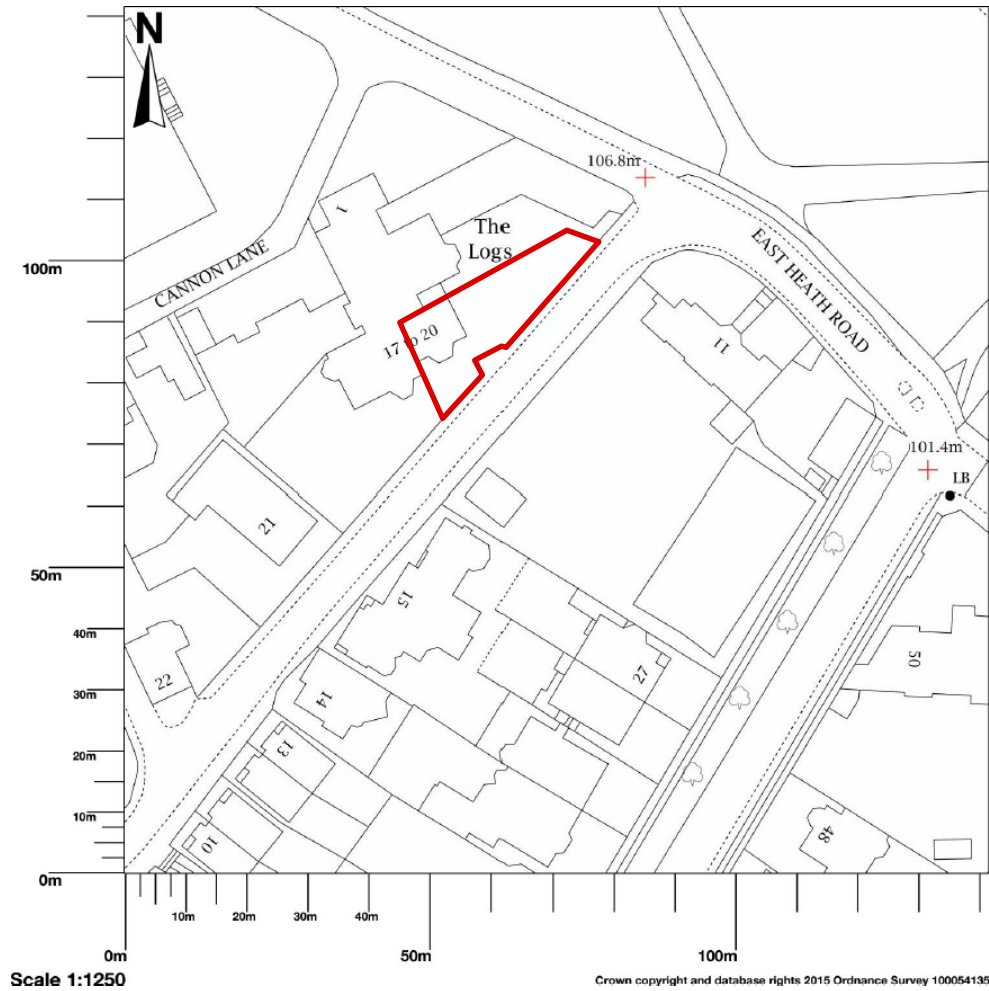

# SITE PLAN 1:500

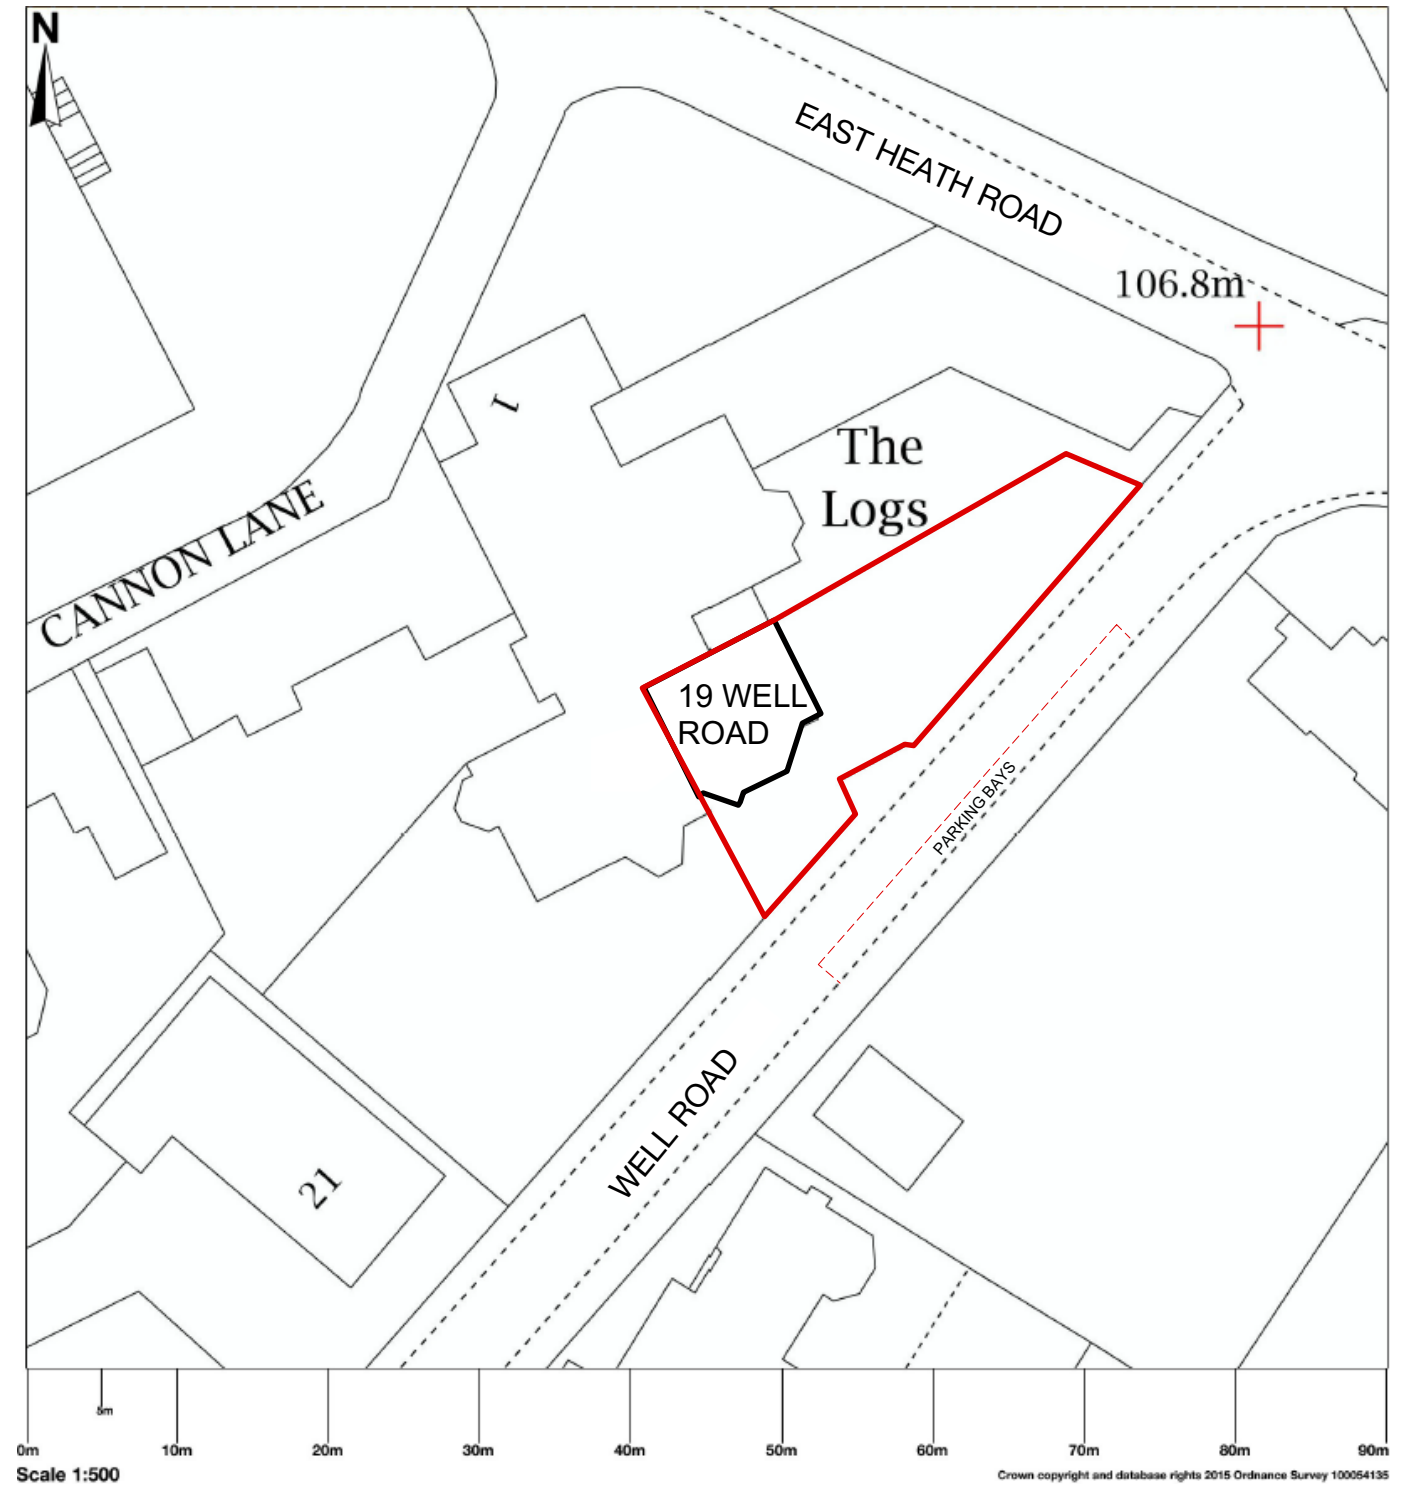

© Copyright. Do not scale.  
All dimensions to be checked on site. All dimensions to be checked by contractor prior to manufacture and commencement of site works. Any discrepancies to be reported to the designer.

DATE	REV	DESCRIPTION

DWG #	WR.000	REV	
SCALE	1:500@A3 1:1250@A3	DRAWN BY	
DATE	21/5/20		
FILE	WR_84.vwx		

CLIENT	EDELMANN
ADDRESS	19 WELL ROAD HAMPSTEAD LONDON NW3 1LH

TITLE	LOCATION AND SITE PLAN
-------	---------------------------

<b>WALTERS CONSULTANCY LTD</b>
architecture.interiors.project management
109 Castlehaven Road London NW1 8SJ
+44 (0)7831 488 901
tedwalters@gmail.com