



PLANNING

Issued 19.05.20

Revision 4

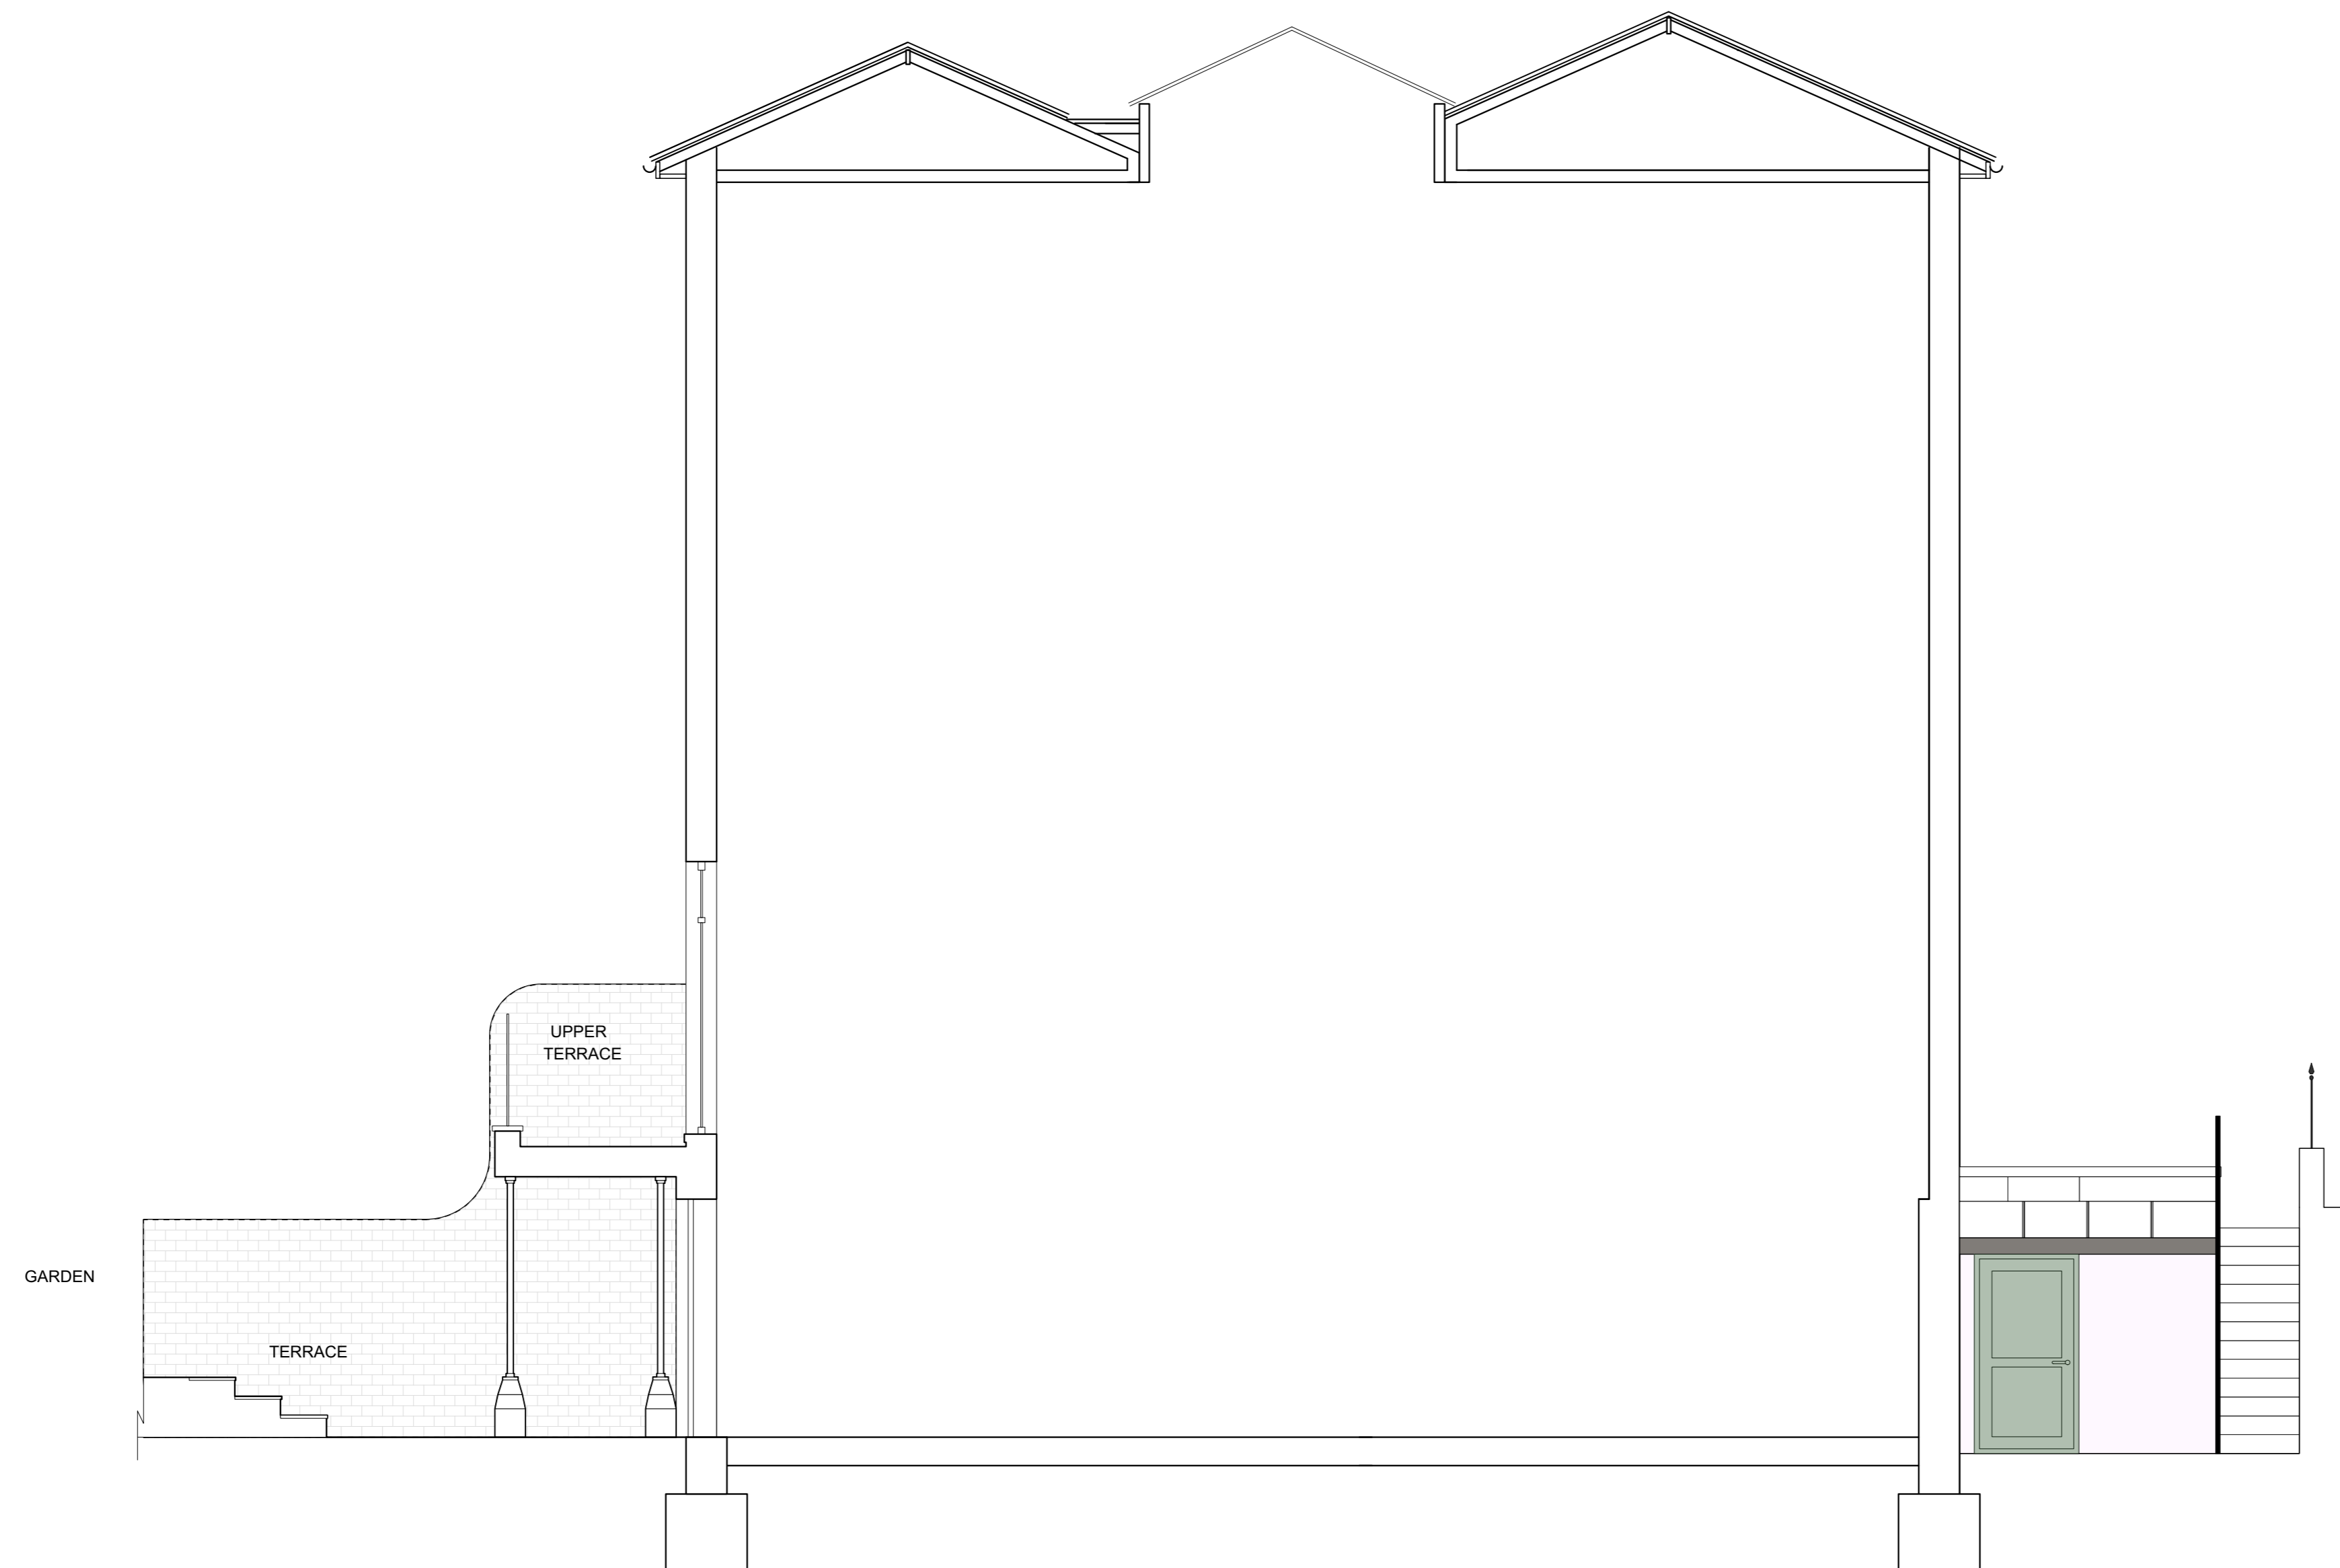

Proposed Section AA
Scale: 1:50

 

- 1. Do not scale this drawing.
- 2. For structural dimensions and details see Structural Engineers drawings.
- 3. All dimensions to be checked on site prior to commencement of any works or preparation of any shop drawings.
- 4. All errors in co-ordinates, levels and dimensions, are to be reported to the Architect.
- 5. All temporary works to be responsibility of the contractor.
- 6. This drawing to be read in conjunction with all relevant Architect's drawings and specifications and with other Consultant's Information.

Unit 4, Iron Bridge House London NW1 8BD
020 76108 300 info@scenesmith.com

© SCENESMITH LTD 2018

SCENESMITH

PROJECT	30 Regents Park Road		
TITLE	Proposed Front Elevation		
DWG No	1910 (P) 201		
DATE	REVISION	SCALE	
19.05.20	4	1:50 @ A1	