

NOTES



DO NOT SCALE FROM THIS DRAWING

PLANNING

NOTE:

This drawing is submitted as part of a planning, listed building or conservation area consent application and is not intended for any other purpose.

All plans, sections & elevations are based on measured readings and any scaled dimension should not be relied upon to give an accurate measurement.

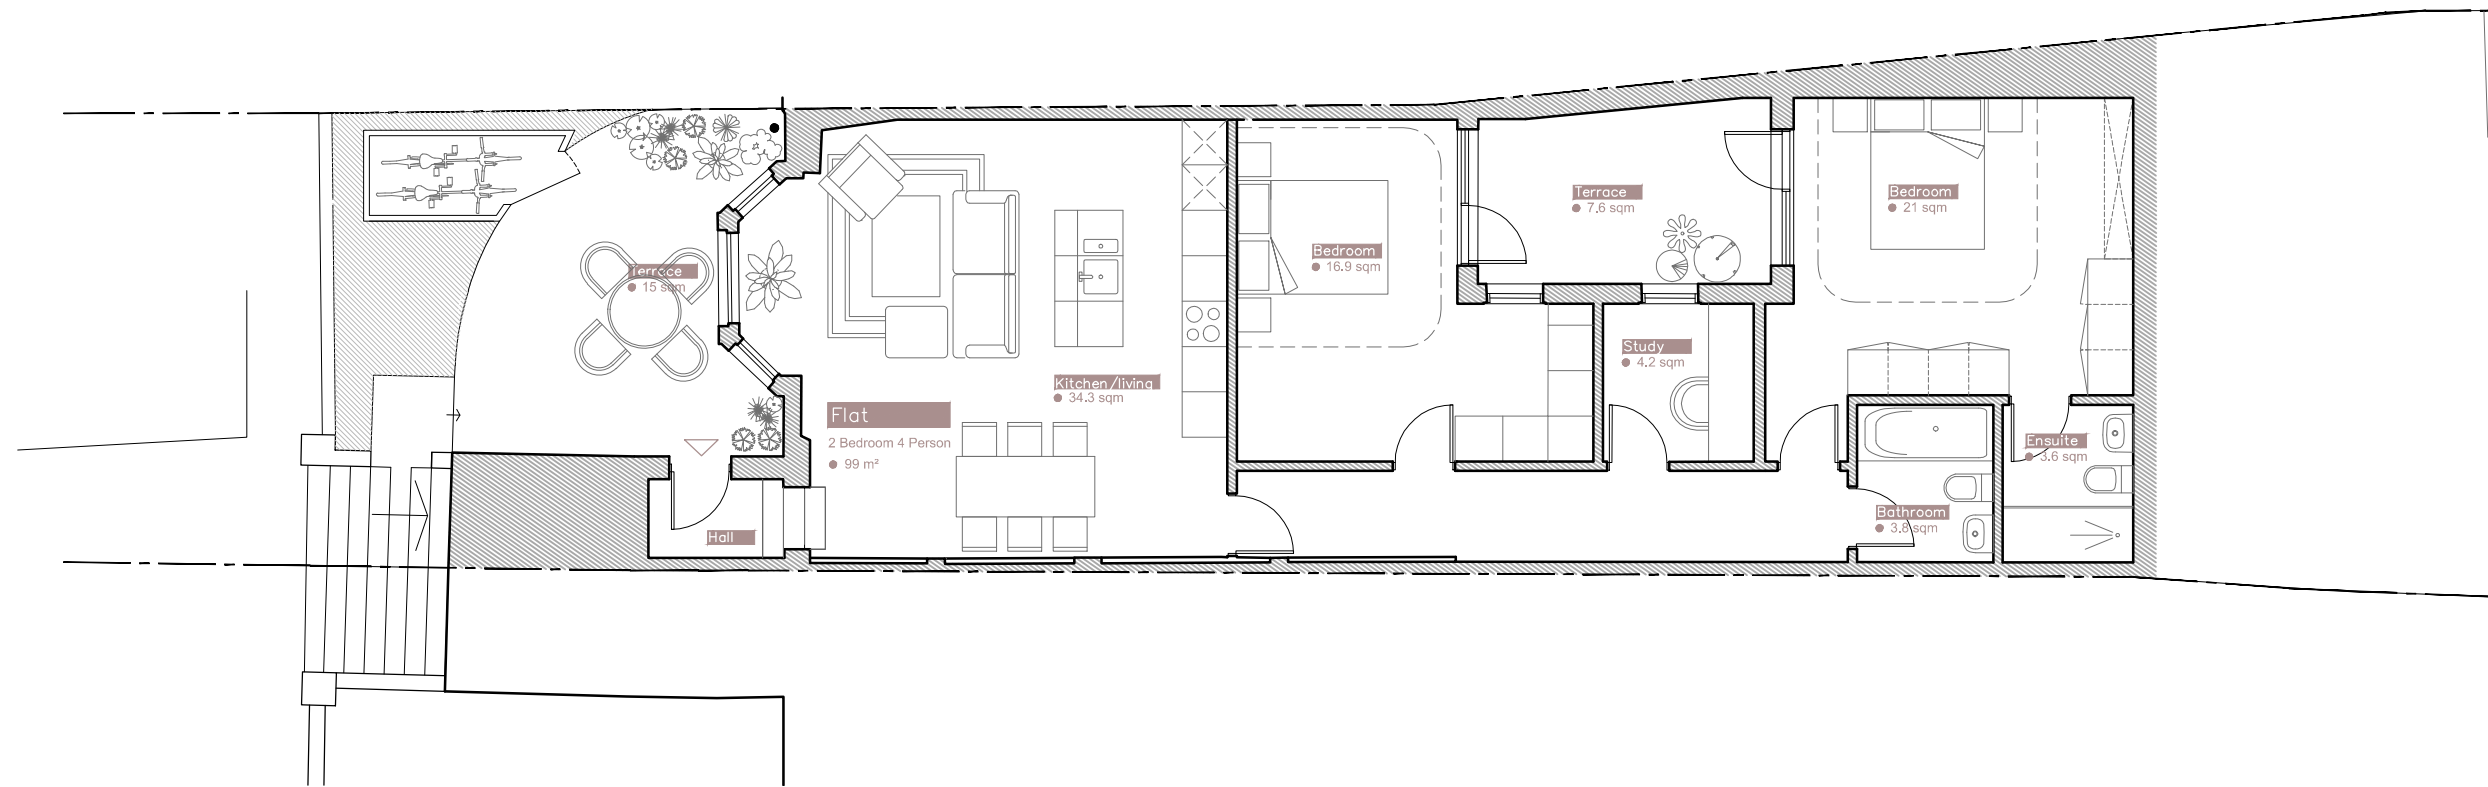 

Proposed Lower Ground Floor Plan - 1:100@A3

Revision A	18/09/19
Adaptations to front entrance	
Revision B	07/01/20
Adaptations to front entrance	
Revision C	20/03/20
Adaptations to lightwell	
Revision D	01/05/20
Adaptations to lightwell	
Revision E	04/05/20
Adaptations to lightwell	

Martin Evans
Architects

18 Charlotte Road
London EC2A 3PB
tel 020 7729 2474

JOB
Hillfield Road
London
NW6

TITLE
Proposed
Lower Ground Floor Plan

DATE	21.05.2019
SCALE	1:100 @ A3
DRAWN	G.R.

DRAWING NO. HFR-PL-PR_01E

