

NOTES



DO NOT SCALE FROM THIS DRAWING

PLANNING

NOTE:

This drawing is submitted as part of a planning, listed building or conservation area consent application and is not intended for any other purpose.

All plans, sections & elevations are based on measured readings and any scaled dimension should not be relied upon to give an accurate measurement.

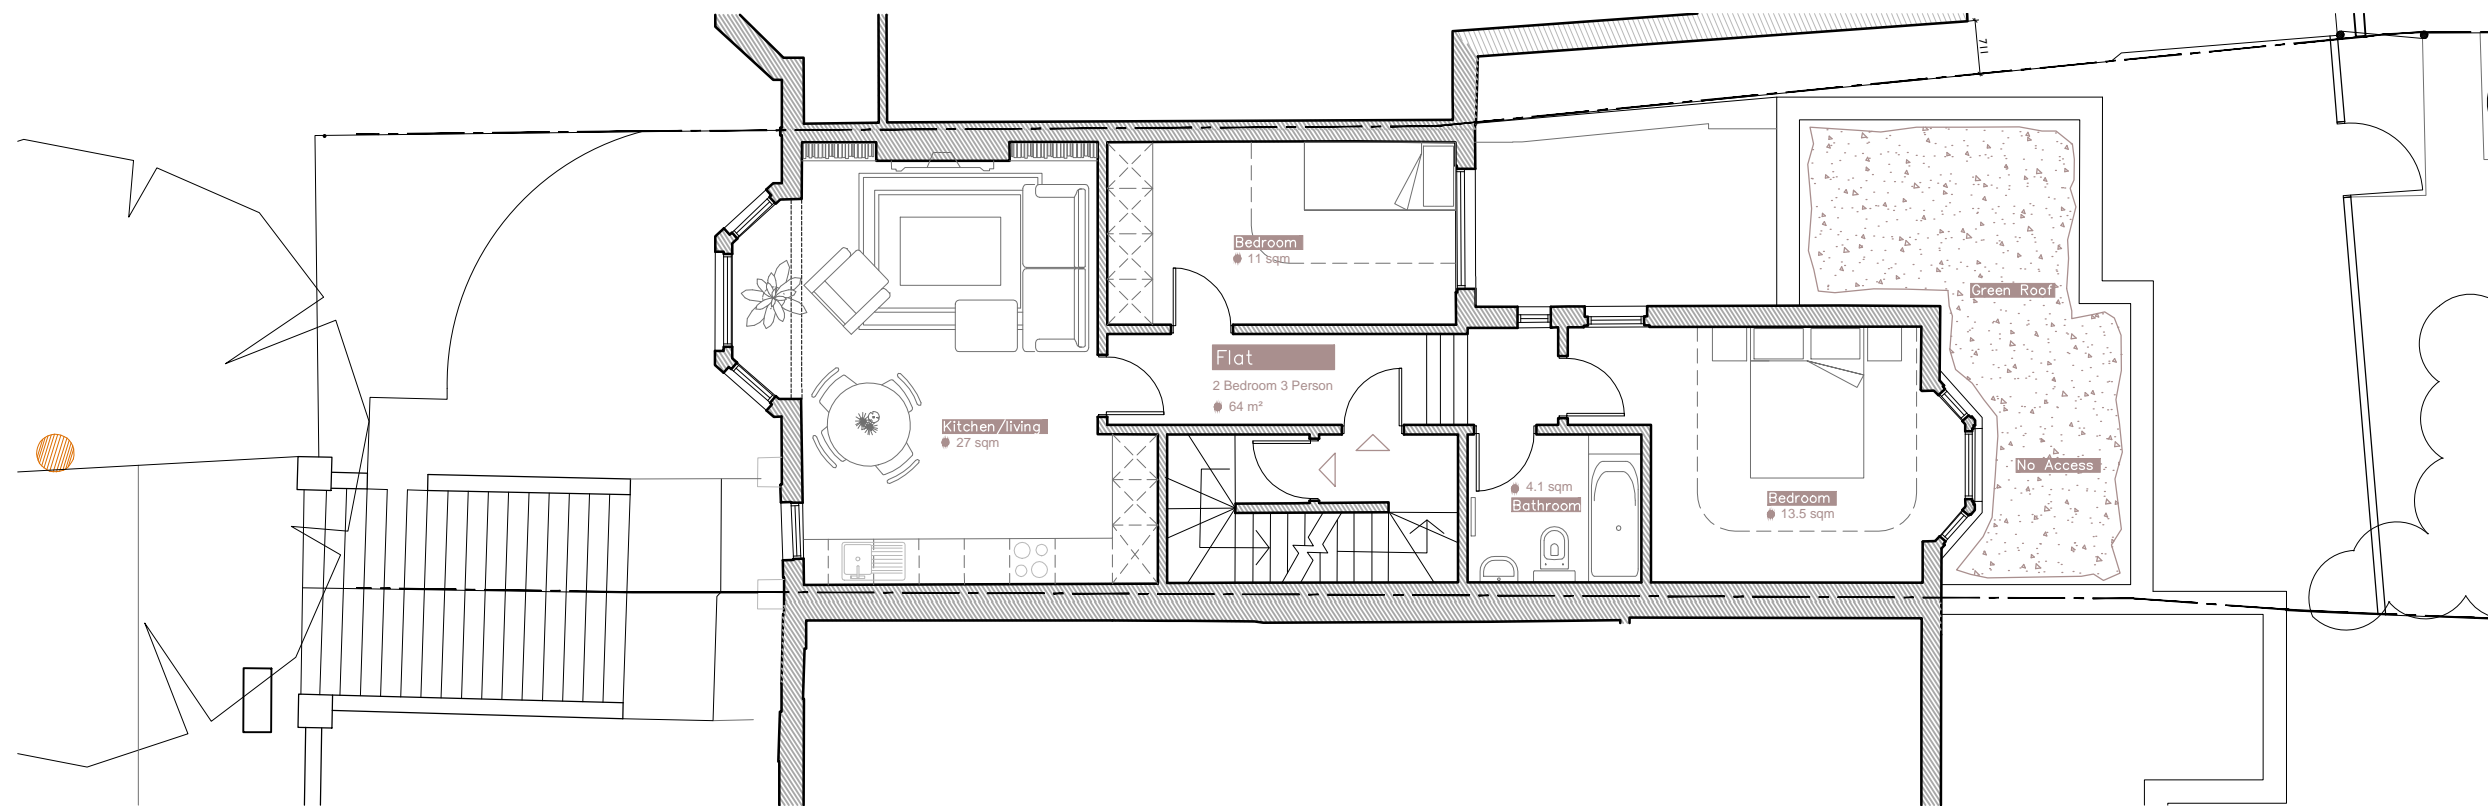 

Proposed First Floor Plan - 1:100@A3

Revision A	Adaptations to front entrance	18.09.19
Revision B	Adaptations to the terrace	04.10.19
Revision C	Adaptations to front entrance	07.01.20
Revision D	Adaptations to lightwell	20/03/20
Revision E	Adaptations to lightwell	07.05.20
Revision F	Adaptations to landscape	15.05.20
Revision G	Adaptations to landscape	20.05.20

Martin Evans
Architects

18 Charlotte Road
London EC2A 3PB
tel 020 7729 2474

JOB
Hillfield Road
London
NW6

TITLE
Proposed
First Floor Plan

DATE	21.05.2019
SCALE	1:100 @ A3
DRAWN	G.R.

DRAWING NO. HFR-PL-PRO_03G

