



Diagram B
Existing Image of rear of 2 Upper Park Road

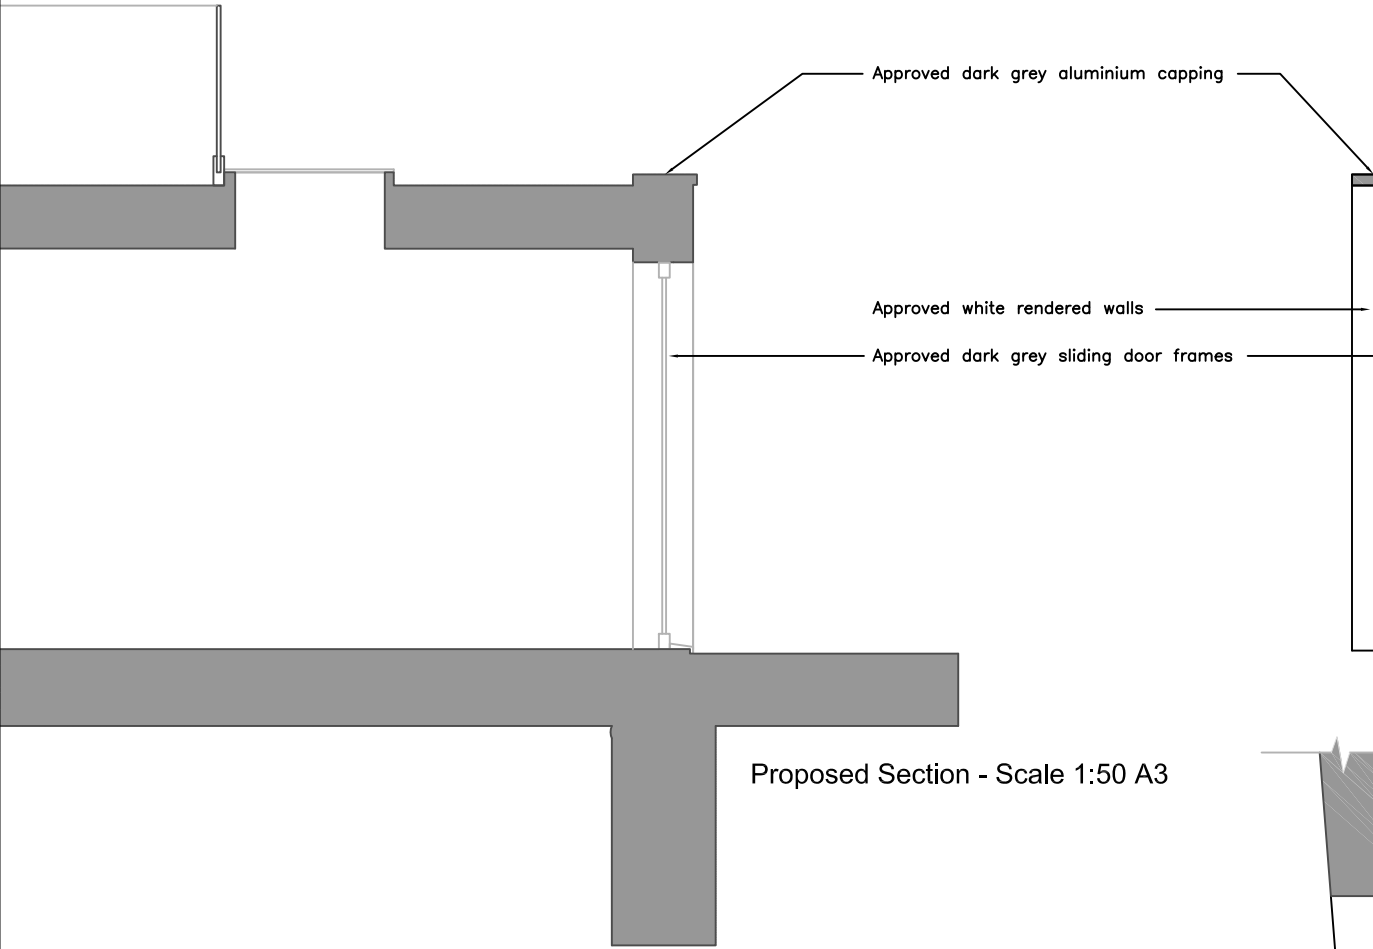

Proposed Section - Scale 1:50 A3



Proposed rear elevation - Scale 1:50 A3

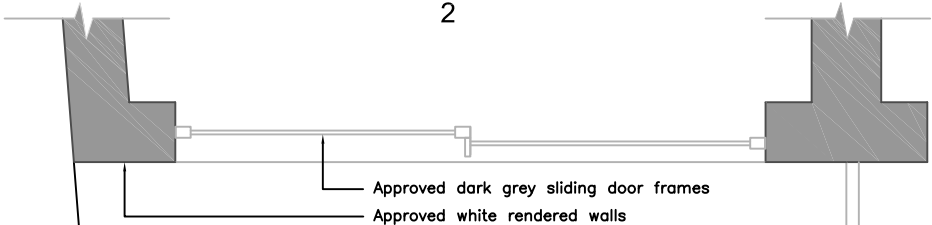

Approved Plan - Scale 1:50 A3



Architect
FgAddo Architects
141 Sterling Gardens
New Cross
London SE14 6DU
Tel: 07984 988 609
Email:
freddie@fgaddo-architects.co.uk

Job title
2 Upper Park Road NW3 2UP

Drawing title			
Approved Rear Elevation Section and Image			
Drawn by	Date	Scale	
fa	MAY 2020	1:50 A3	
Job No.	Project status	Drawing No.	Revision
129	PLANNING	PA 101	

Rev	Description	Date	By