


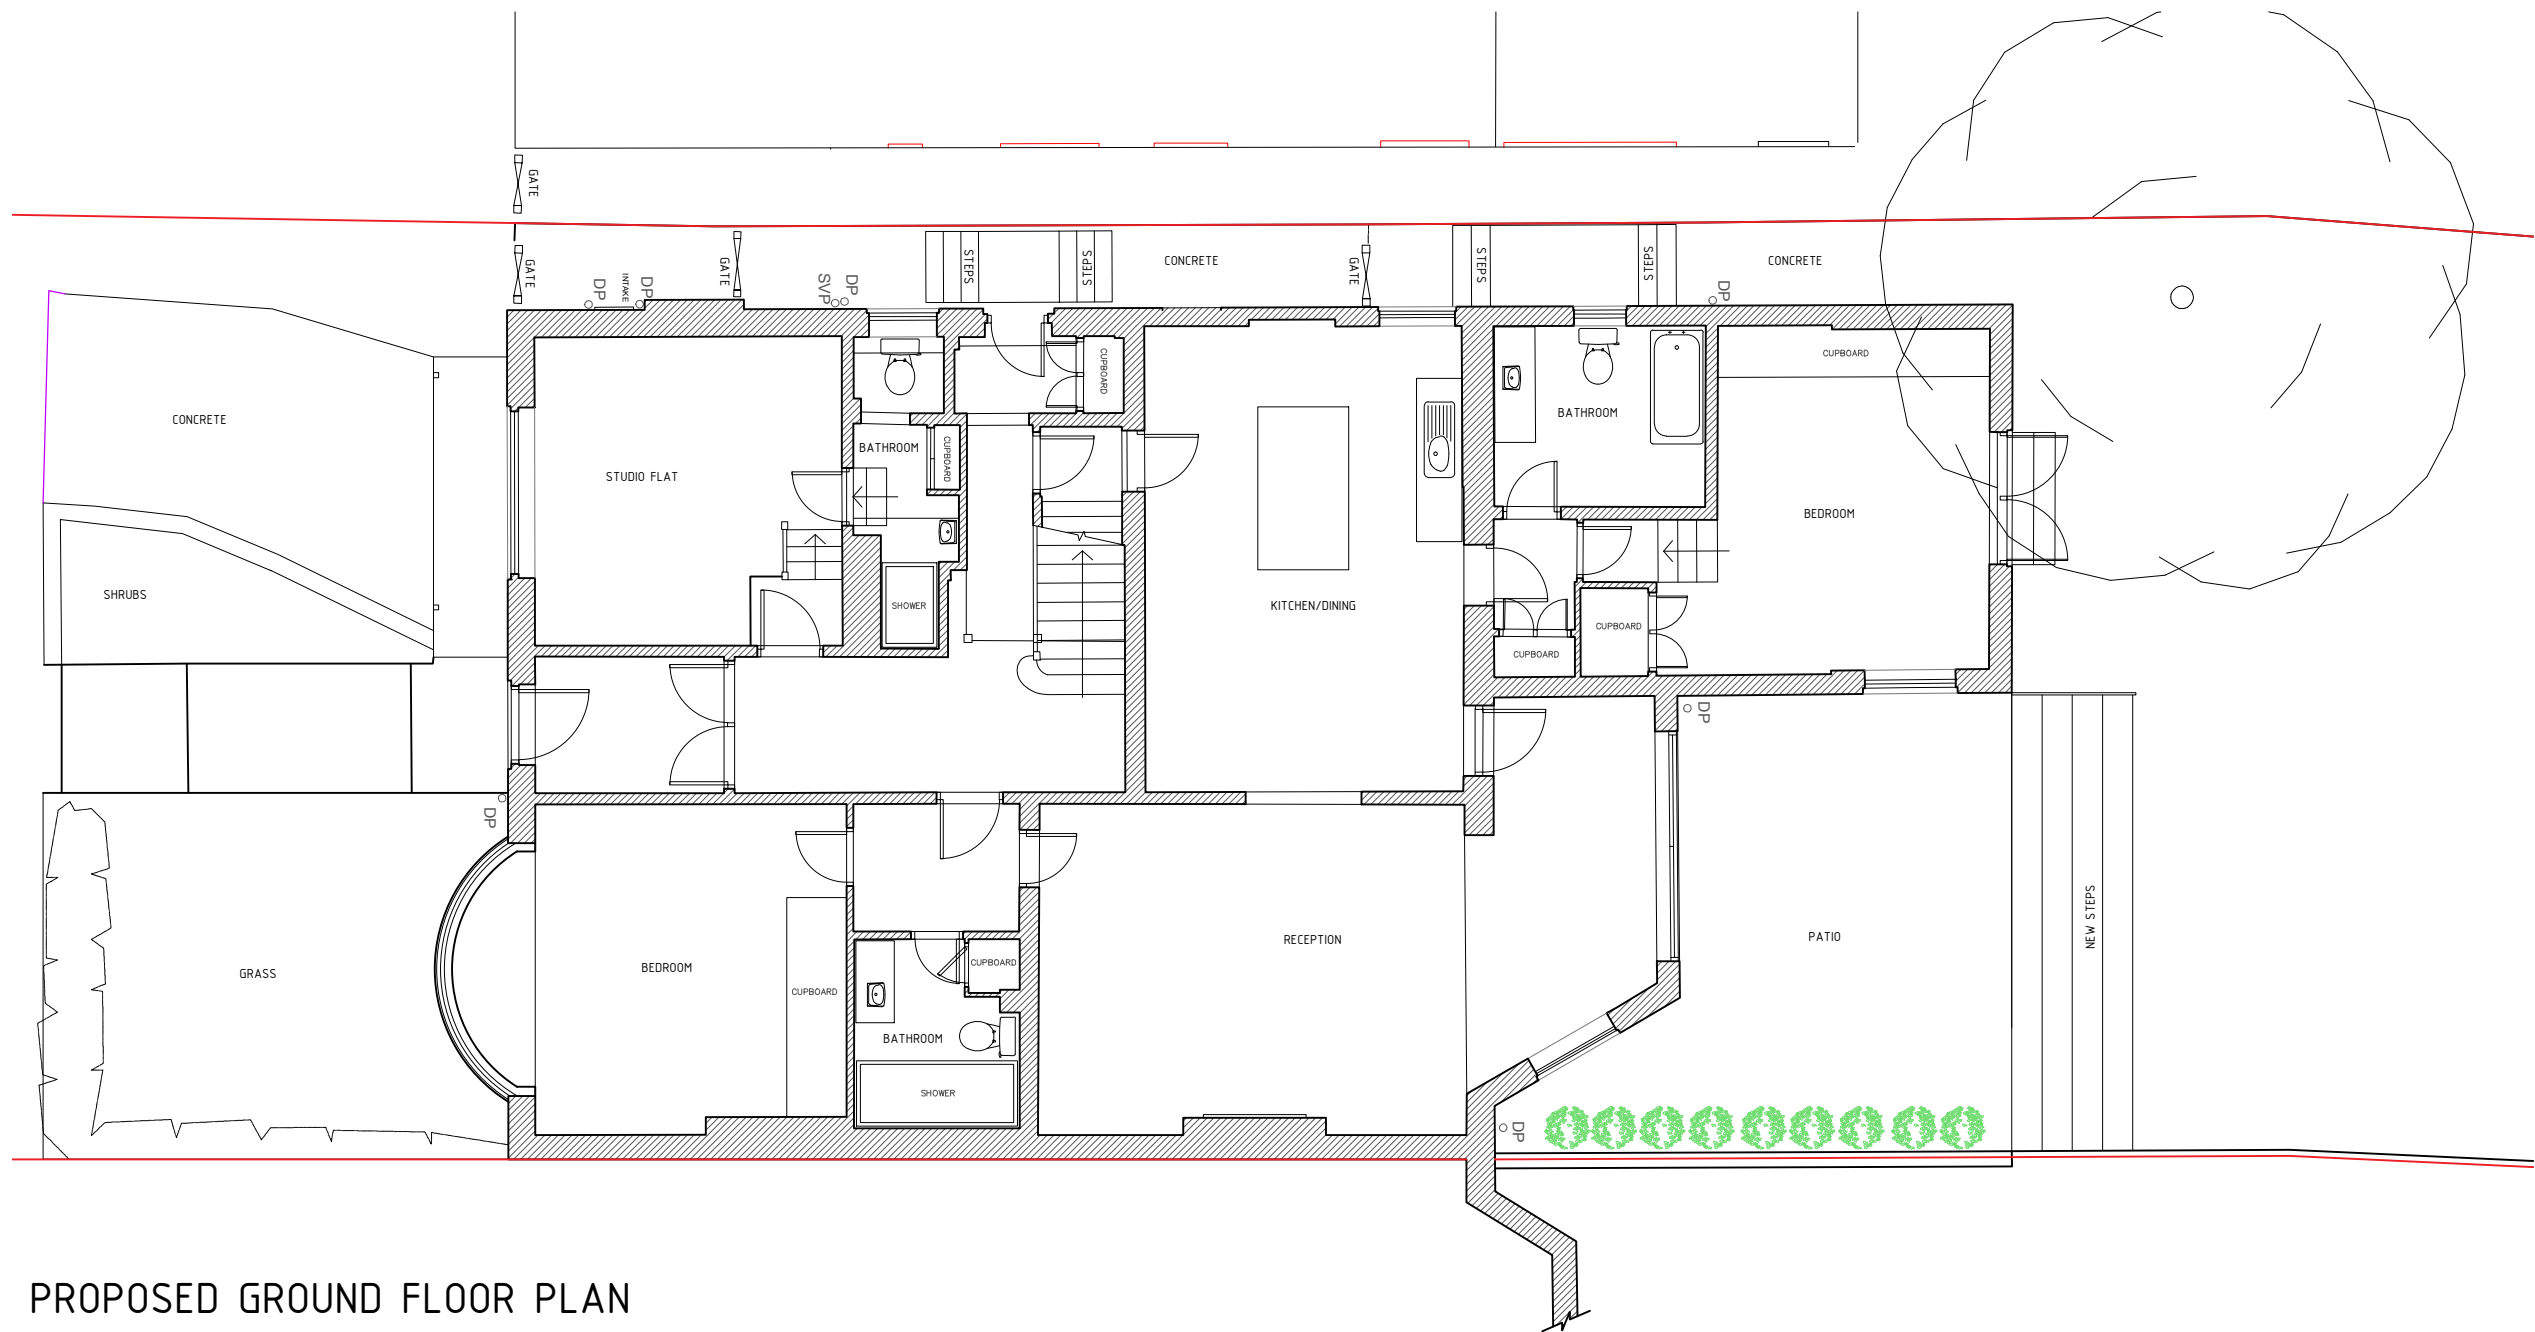

PROPOSED GROUND FLOOR PLAN

0.50m 0.00m 1.0m 2.0m 3.0m



2 magdalen mews
back of 164 finchley road
london
NW3 5HB
tel: +44 (0)207 794 1625 fax: +44 (0) 207 794 0296
info@as-studio.co.uk

PROJECT ADDRESS
9 REDINGTON ROAD
LONDON NW3 7QX

CLIENT NAME:
-

PROPOSED GROUND FLOOR PLAN

2009(PLAP)200

PROJECT STAGE: PLANNING

VERSION:

DWG FILE: 2009(PLAP)100-300

DRAWN: SG

1:100

A3

DATE: 12.05.2020

THIS DRAWING AND DESIGN IS THE PROPERTY OF AS-STUDIO LTD AND MUST NOT BE ISSUED, LOANED OR COPIED WITHOUT WRITTEN CONSENT