


1. Shading indicates new construction.
2. All existing bathroom, kitchen and sanitaryware fittings to be removed.
3. Original joinery to be recorded and set aside for reuse where removal necessary.
4. No original door survived throughout the house. New door details to follow those of WA drawings.
5. Fireplaces and hearth surrounds to be retained unless noted otherwise. Existing chimney flues to be unblocked and lined.
6. Existing services and drains removed and replaced throughout.
7. Overhaul and repair all windows/shutters and mouldings, including paneled aprons (except where stated as new items).
8. All rooms to be fitted with smoke/heat detectors and sounders at ceiling level with air sampling detection system in fine rooms
9. Repair floor joists as necessary. Consult with Architect and Structural Engineer. Strengthen existing joists where new stone floor finish to be installed.
10. Provide new appropriately detailed and sized cornices of traditional design throughout to replace existing modern cornices.

- Internal doors: S/F new traditionally detailed painted SW door and architraves throughout except where indicated otherwise.

**WEST
ARCHITECTURE**

West Architecture
Unit 319
Screenworks
22 Highbury Grove
London, N5 2EF
Telephone +44 (0)203 859 0211
Email info@westarchitecture.co.uk
www.westarchitecture.co.uk

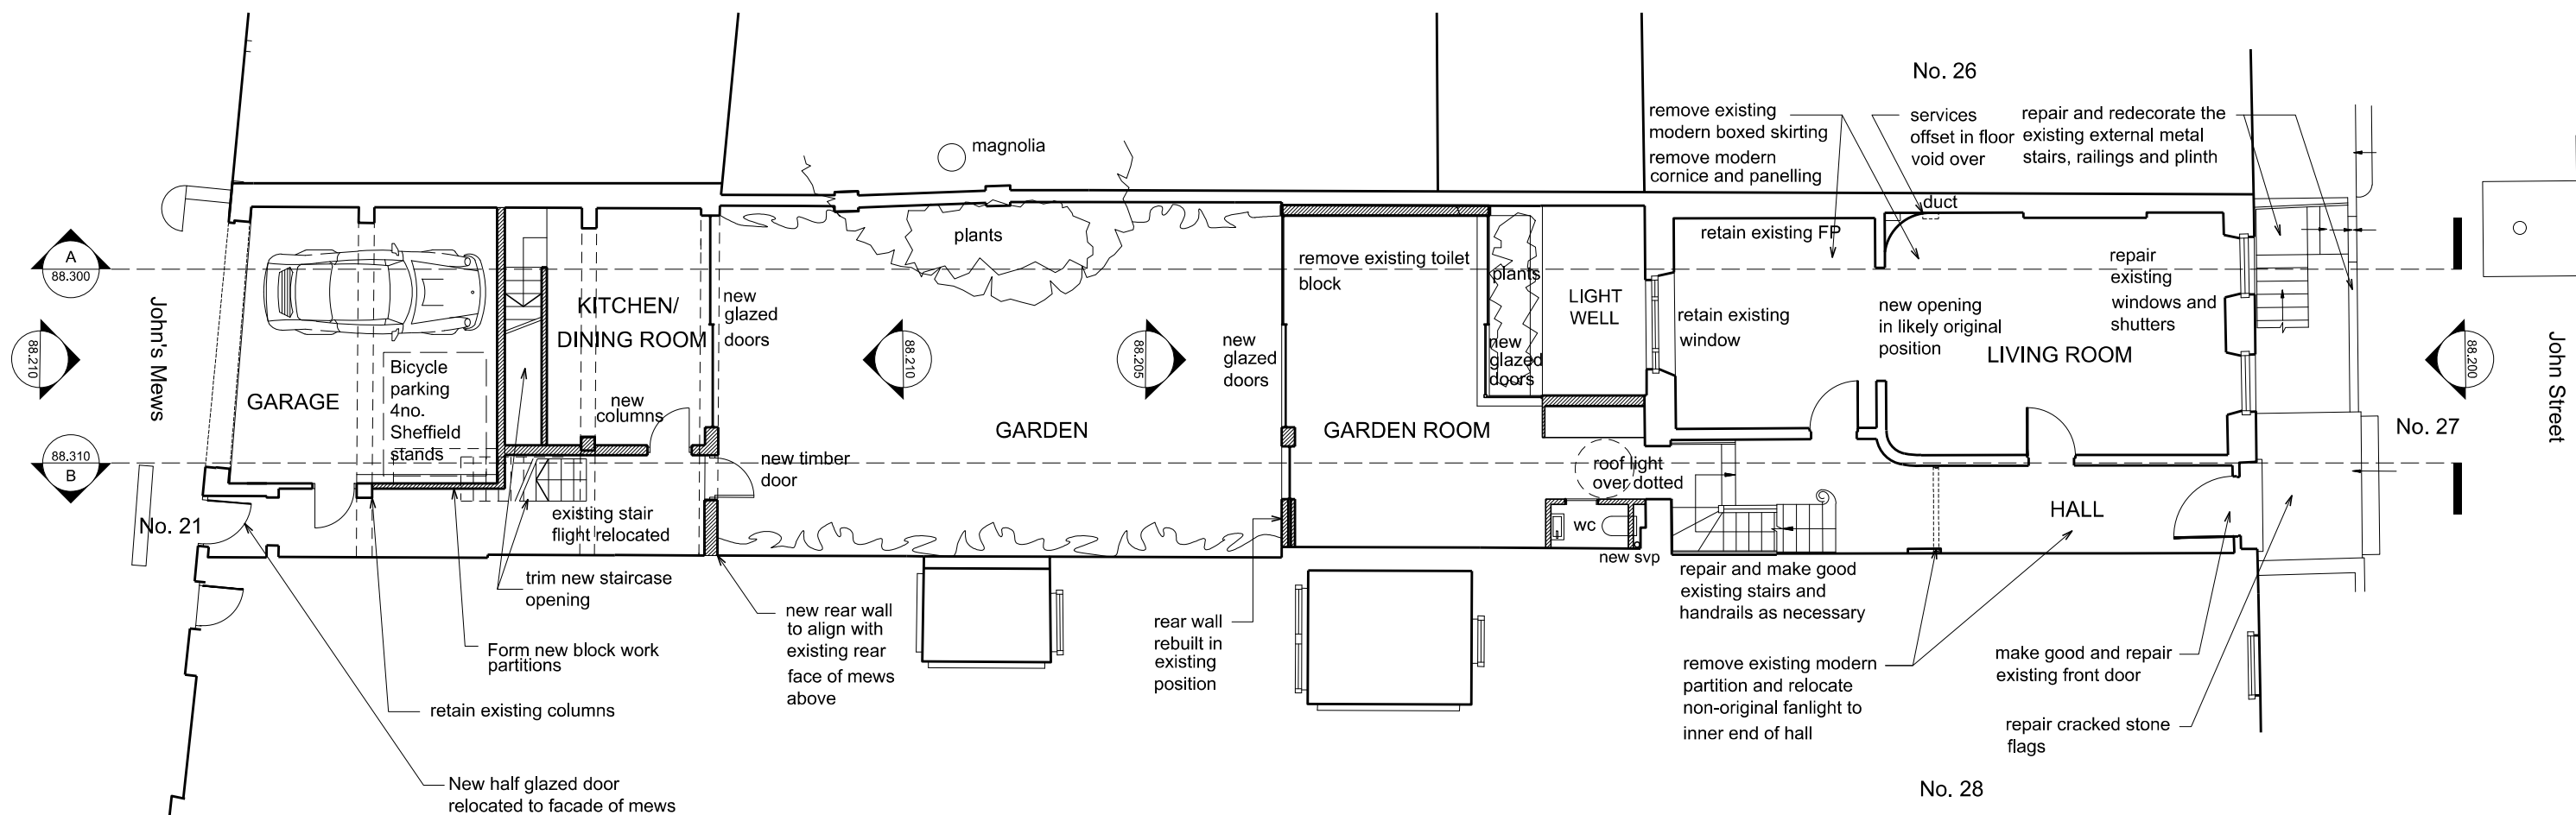

Project	JOHN STREET	Job No	088	Drg No	88.100	Rev	P1
Title	PROPOSED GROUND FLOOR PLAN	Scale	1:125	Date	22.05.20	Sheet	A3
		Client	JIB	Drawn	hm	Check	gw

Illustrated material subject to copyright
All dimensions to be checked on site and errors to be reported to architect