



1 Front elevation
Scale 1:10

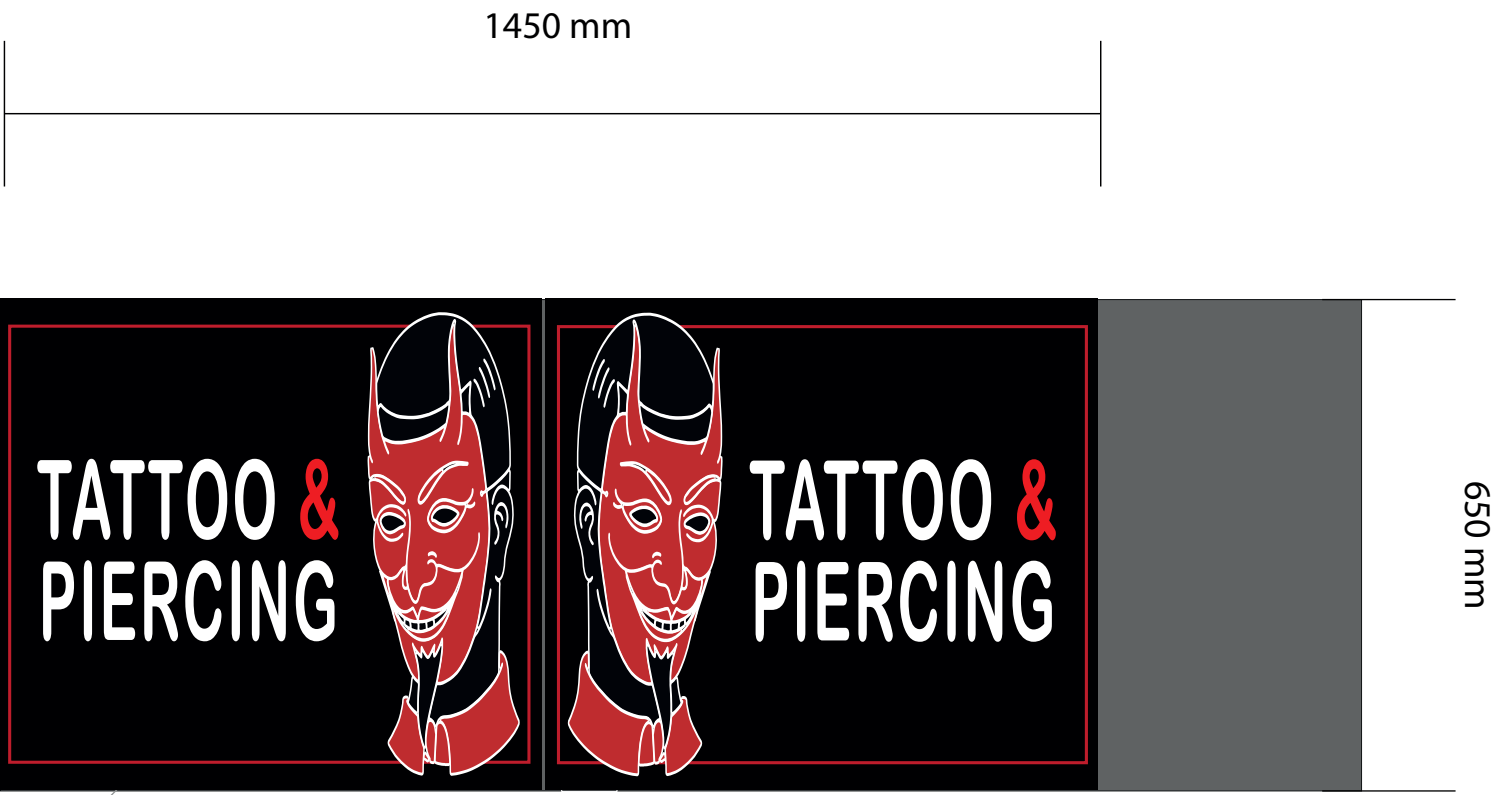

10mm glass neon
clear red / white

Transformers
concealed behind fascia


3 Top view
Scale 1:10

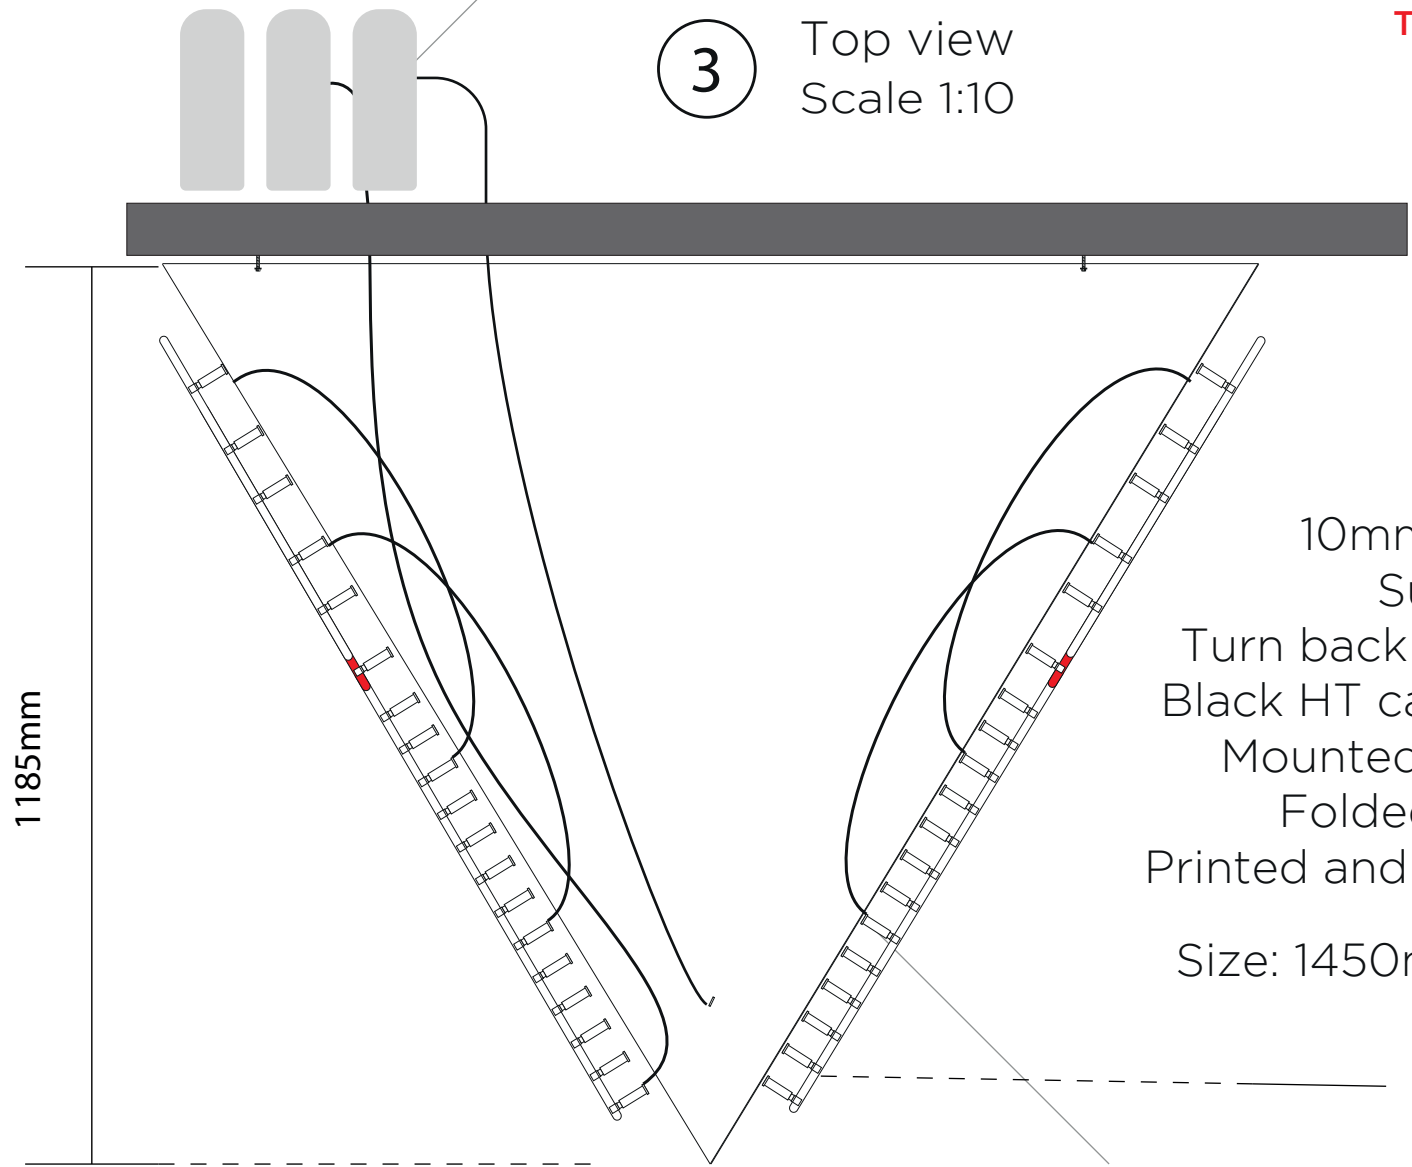

10mm neutral white and clear red neon sign.
Supplied with black electrode covers.
Turn back electrodes and bridging glass painted black.
Black HT cables to transformers, mounted behind fascia.
Mounted to folded 2mm aluminium projecting sign.
Folded aluminium to be powder coated black.
Printed and cut vinyl details applied to faces under neons.
Size: 1450mm (w) x 650mm (h) x approx 1185mm (d).

Black HT cables
on rear of alu. panel

2 Left / right face
Scale 1:10

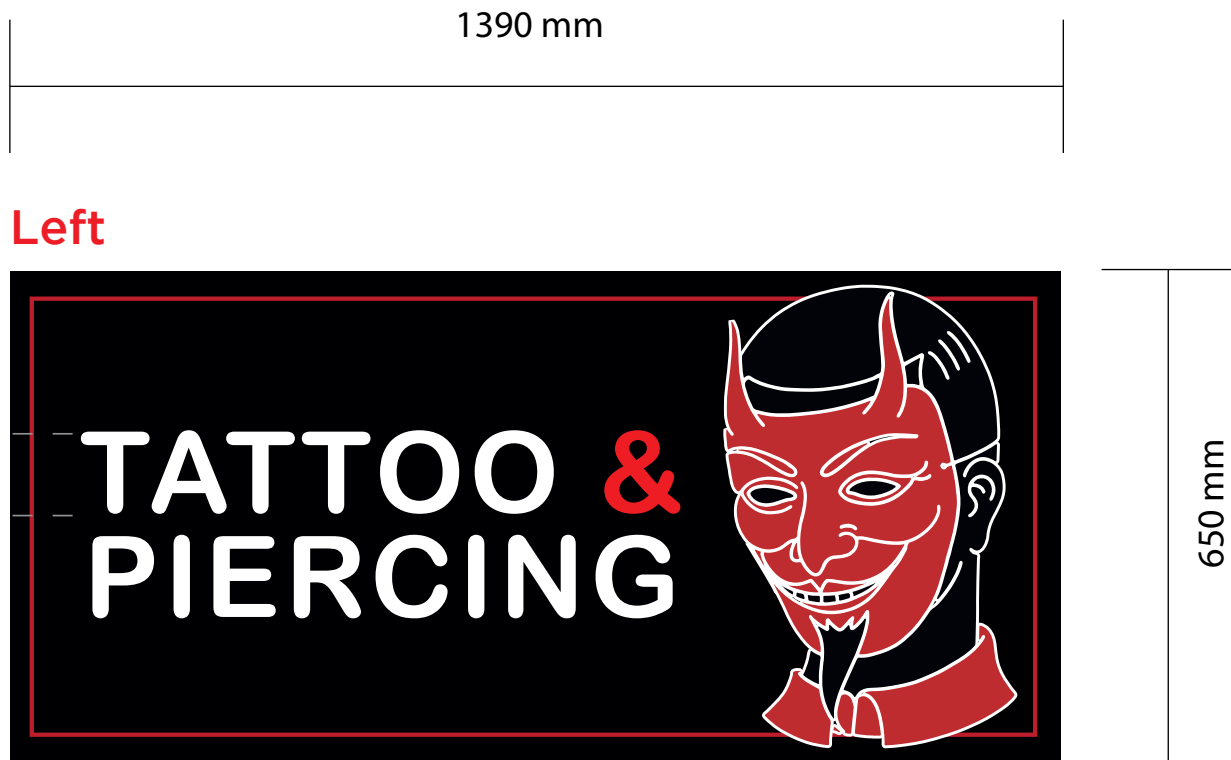

Left

Printed and cut
vinyl detail 2mm alu. panel
powder coated black

Right




Appearance of electrodes, bridging glass and breaks
may differ from the illustration above

Vinyl colours dulled for illustration.
Full bright red/white in finished piece.

Neon colour chart



Example of neon
with vinyl backing

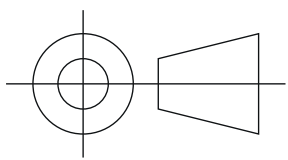

#3326 DH

Rev: 4

Page: 02

19/03/2020

SCALE 1:10 @ A2

External


Folded projecting sign with neon

Drawn by PG

Boys Don't Cry


GOODWIN & GOODWIN
'SIGNS WITH SOUL'

1 Front elevation
Scale 1:10
1450 mm

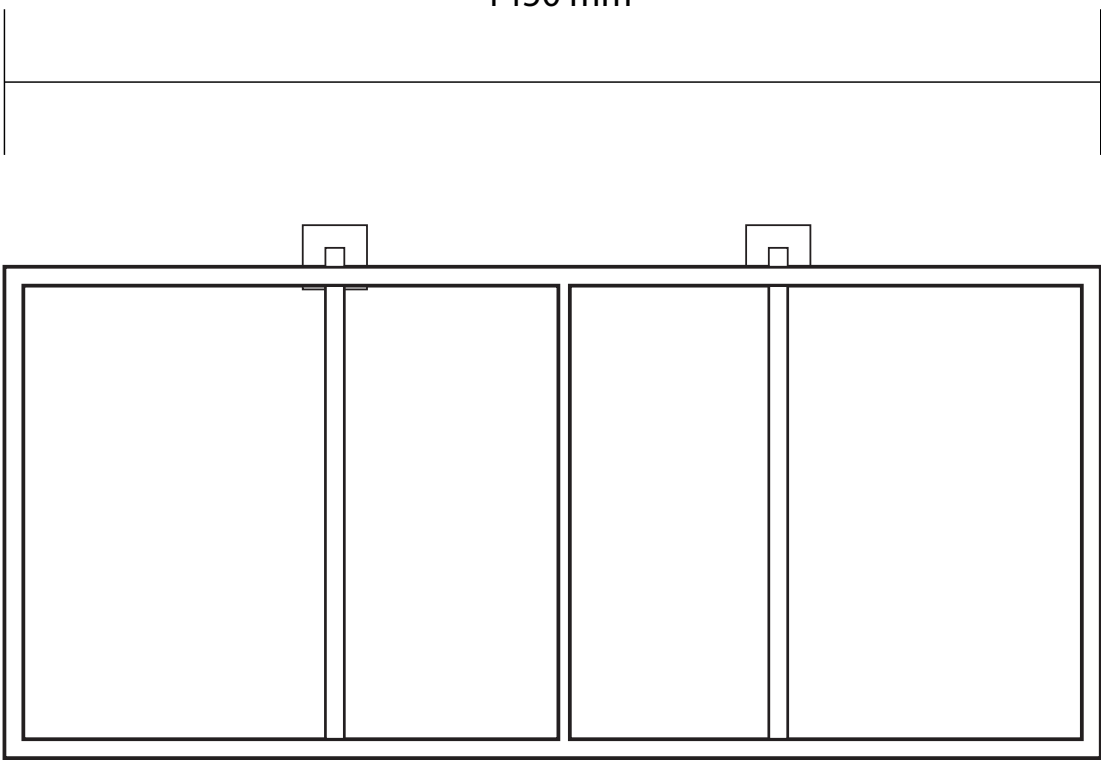


650 mm

2 Left / right face
Scale 1:10

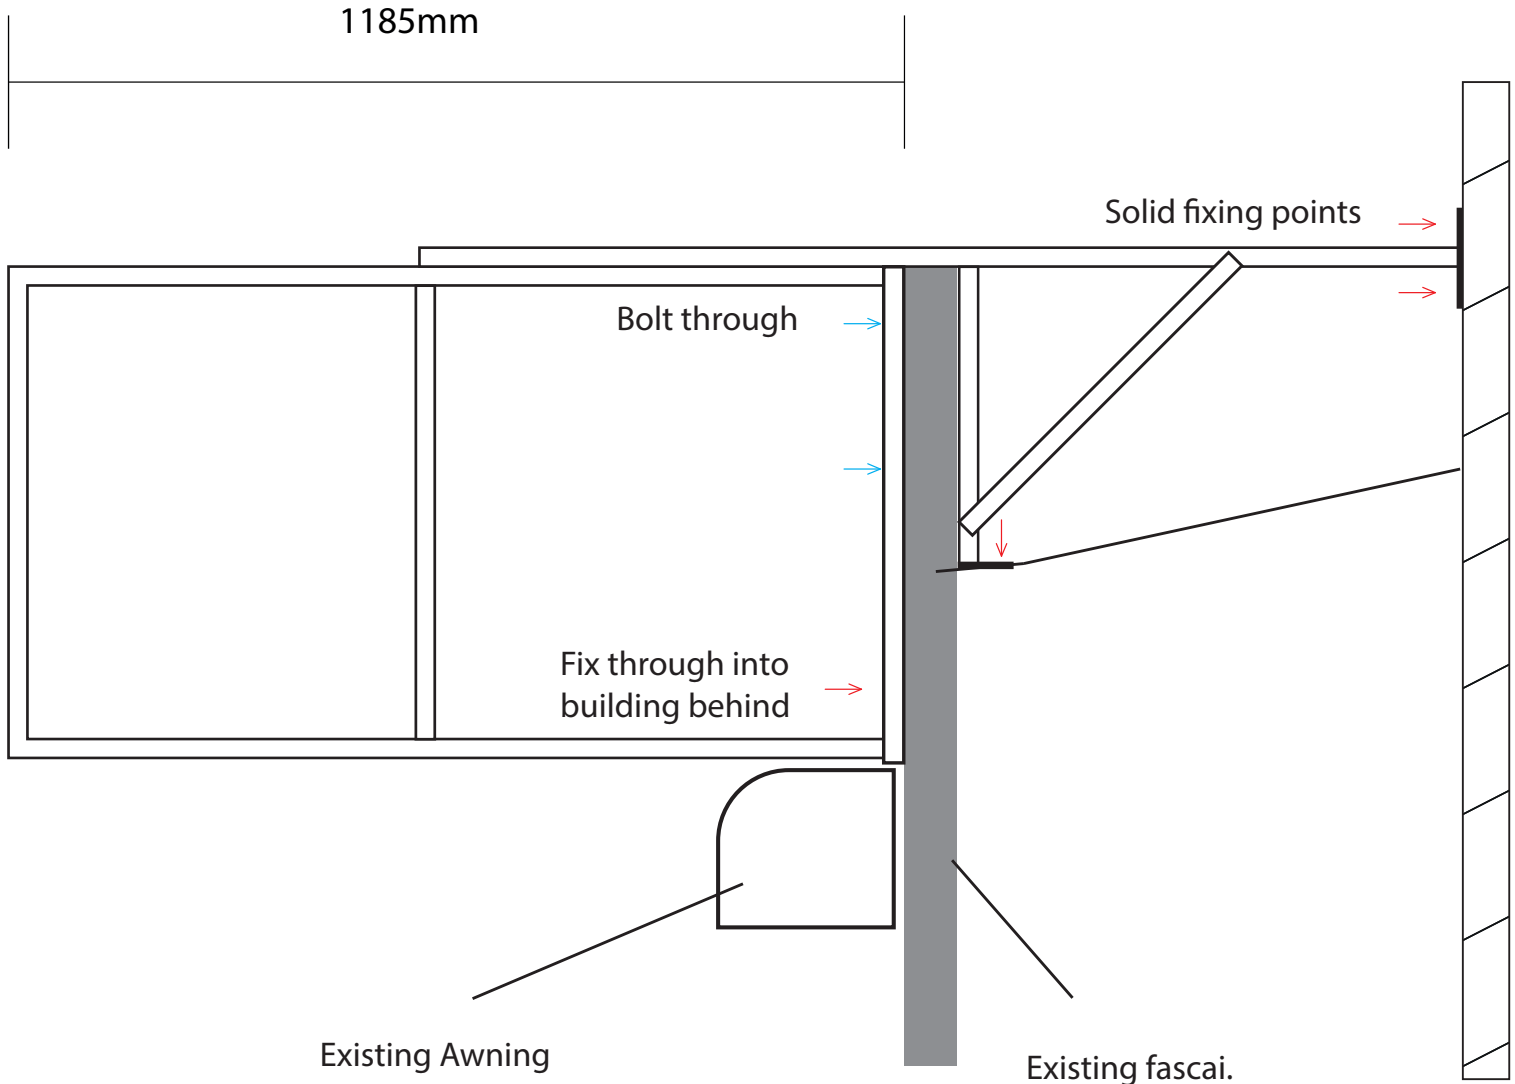

3 Top view
Scale 1:10

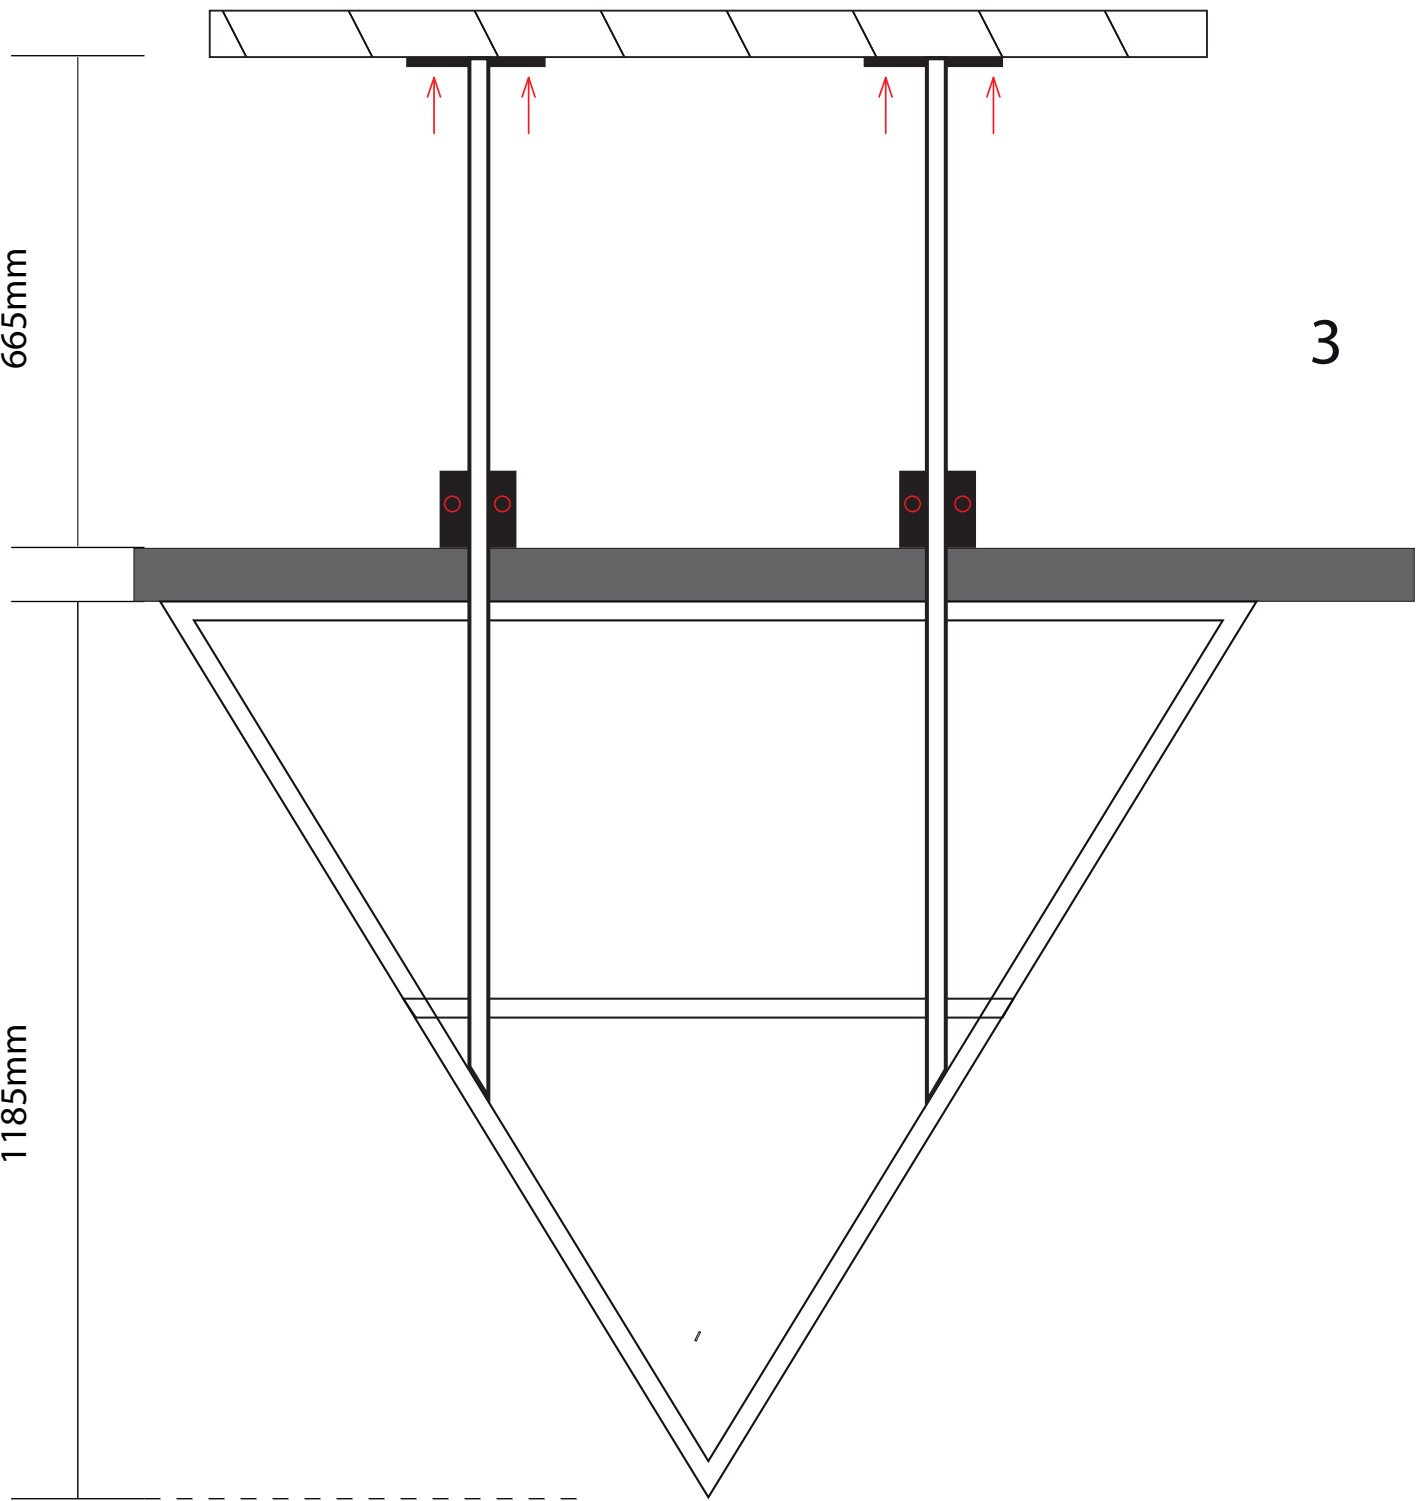


70mm

Projecting signs bracket.
25mm x 25mm box section steel frame.
Powdercoated black.

Fixing bars from top of sign, to be fixed back to brickwork.
Additional bracket to sit behind fascai and fix down into concrete.
Bracket to be fixed through existing fascia, bolted into additional bracket.

Existing fascai is made from aluminium composite panels, with return folded sides.
Sides are screwed into plywood edge. Internal spacer material in tray void.

Existing awning is fixed through existing fascia, however evidence of movement and pulling away.
Advise this is looked at before any extra works commence.

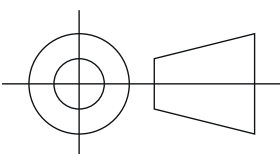

#3326 DH

Rev: 2

Page: 03

19/03/2020

SCALE 1:10 @ A2

External

Folded projecting sign with neon

Drawn by PG

Boys Don't Cry

GOODWIN & GOODWIN
'SIGNS WITH SOUL'

1 Front elevation
Scale 1:5

2 Right elevation
Scale 1:5

910 mm

117 mm

Shutter frame
to the right

Timber box above
arranged by client




Aluminium frame
powder coated black

Printed and cut
graphics

Cut black vinyl

Black powder coated aluminium frame lightbox.
Opal acrylic faced with printed graphics.
Internally illuminated with bright white LEDs.
Fixed into timber boxing above and shutter frame to the right.
Power supplied by spur, client to arrange.
Size: 910mm (w) x 500mm (h) x 117mm (d).

Example of
lightbox

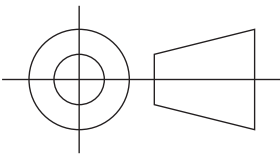

#3326 DH

Rev: 3

Page: 01

19/03/2020

SCALE 1:5 @ A2

External

Lightbox

Drawn by JL

Boys Don't Cry

GOODWIN & GOODWIN
'SIGNS WITH SOUL'