

# floor plans as existing

**DVM ARCHITECTS**  
4a Murray Street . London . NW1 9RE  
Telephone 0207 485 2121 . Facsimile 0207 267 2527  
e-mail: dvmarch@globalnet.co.uk


Client  
Mr and Mrs P Darling

Project  
8 Downshire Hill  
London NW3

Title  
Floor Plans  
as EXISTING


Scale	Date	Job No.
1: 50	26.05.20	1113
Drawing No.	Rev.	
1113-03	A	

All dimensions are to be checked on site.  
© This drawing is copyright and remains the property of David & Victoria Mercer at all times and may not be reproduced in part or whole without written consent.

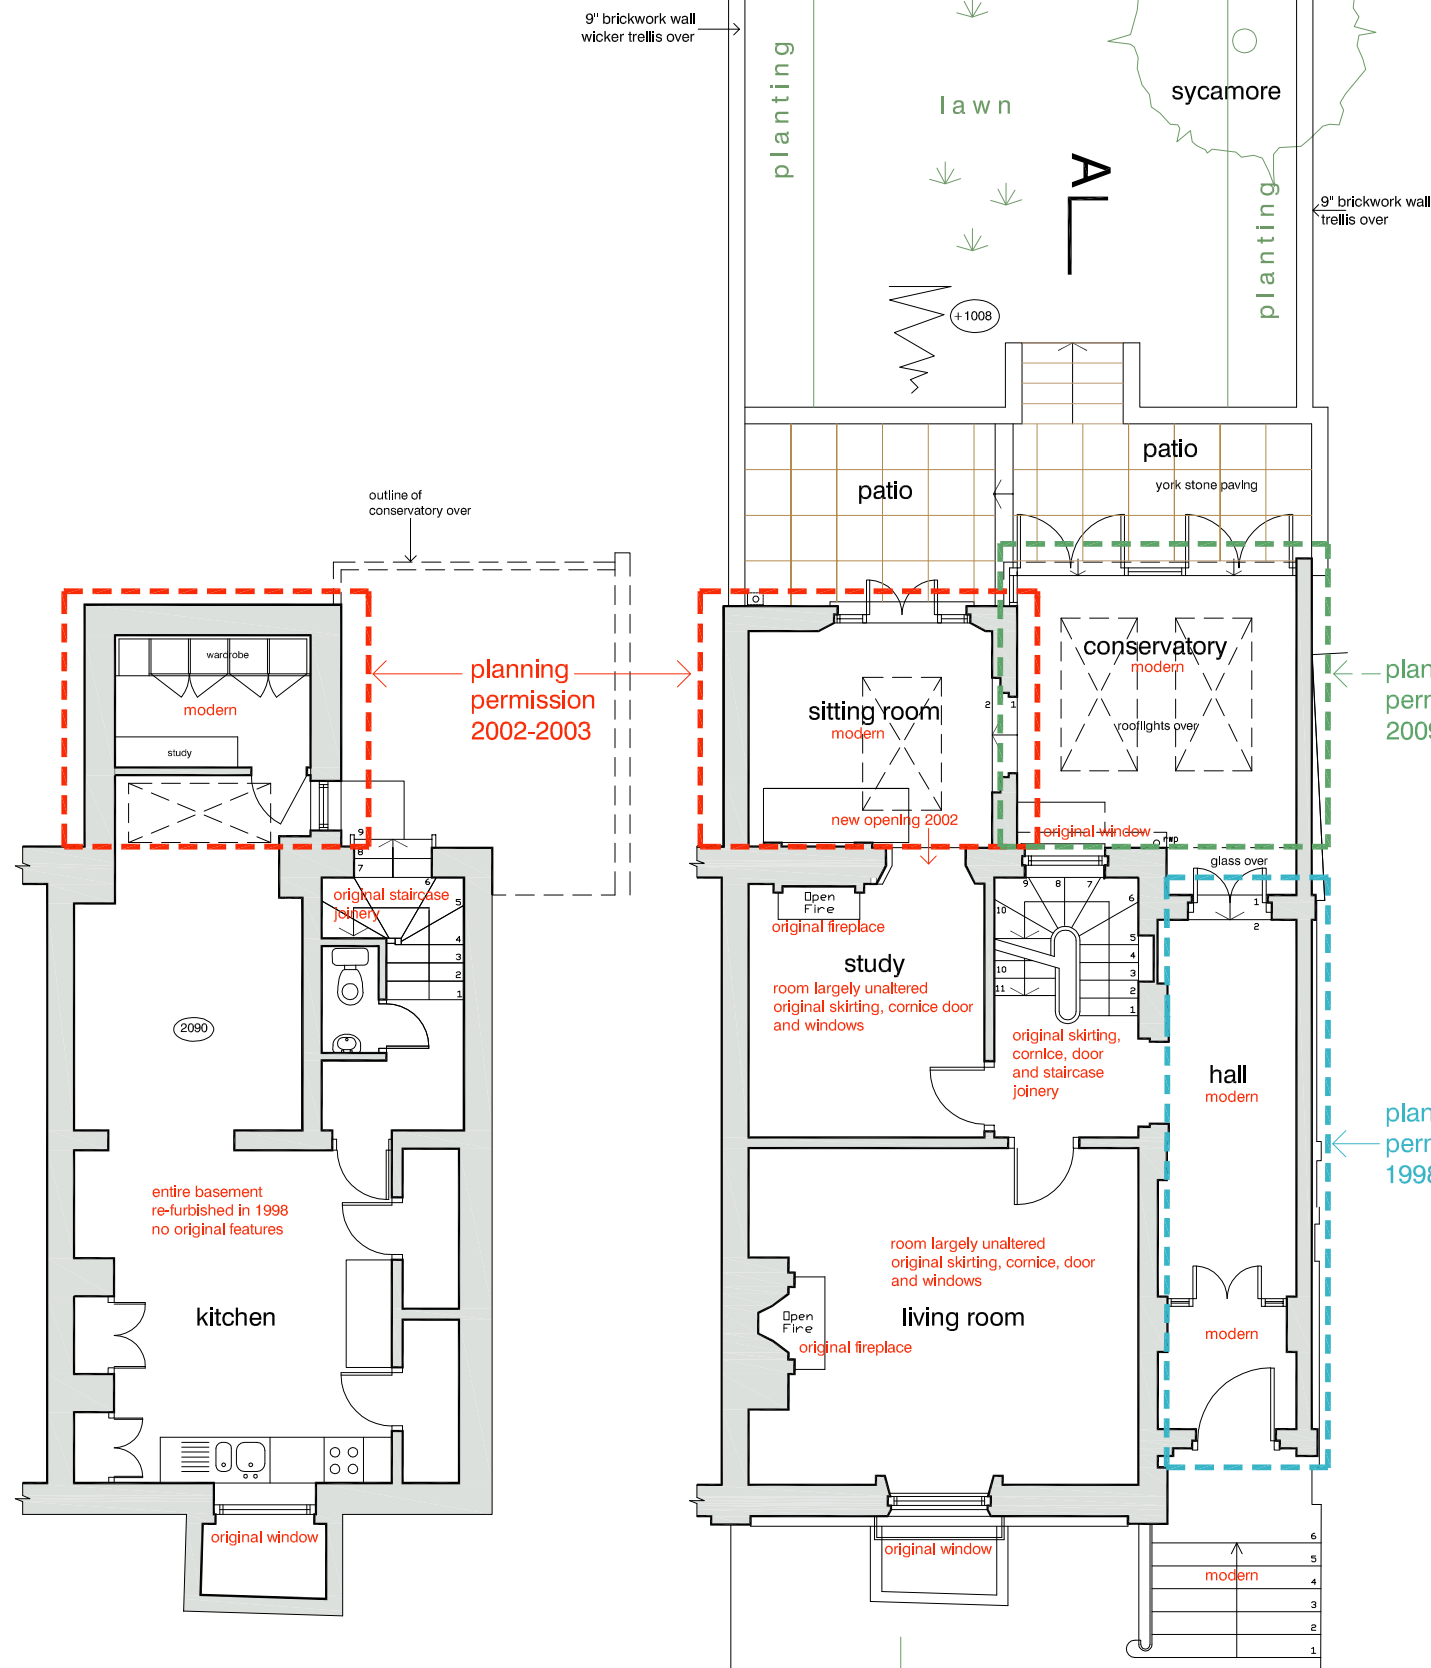


Basement

Ground Floor

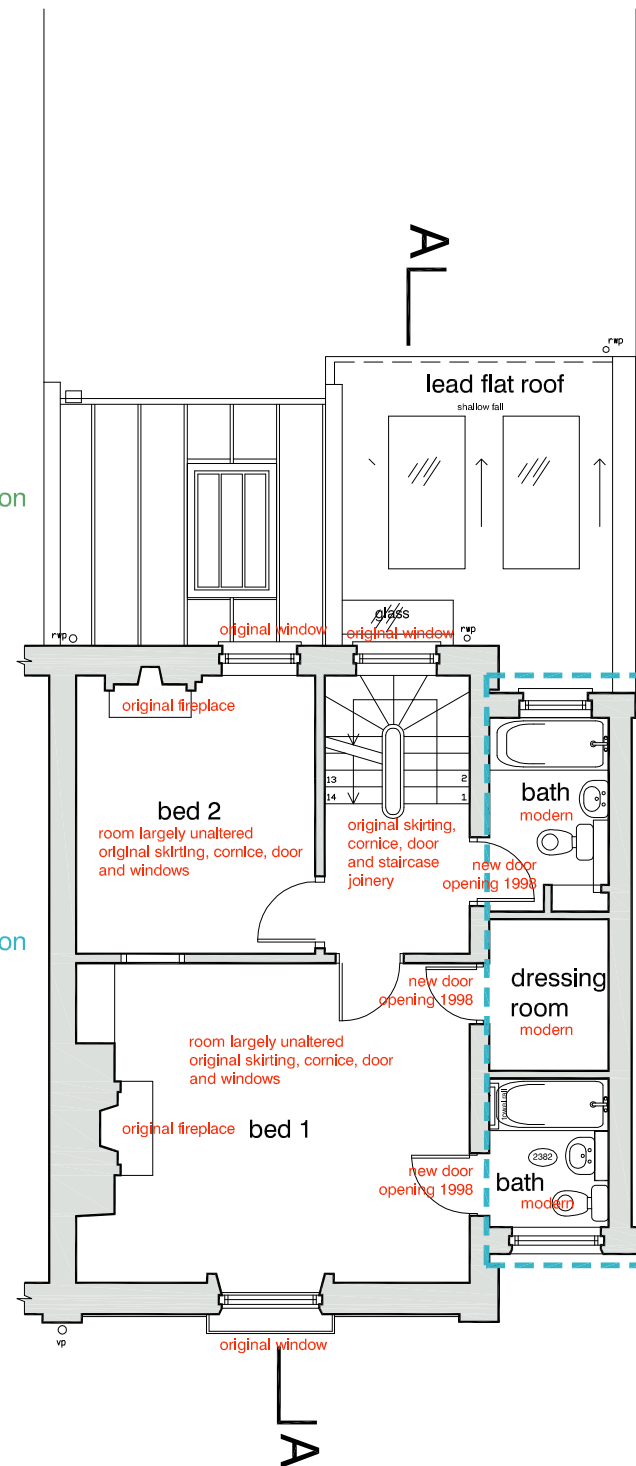

First Floor

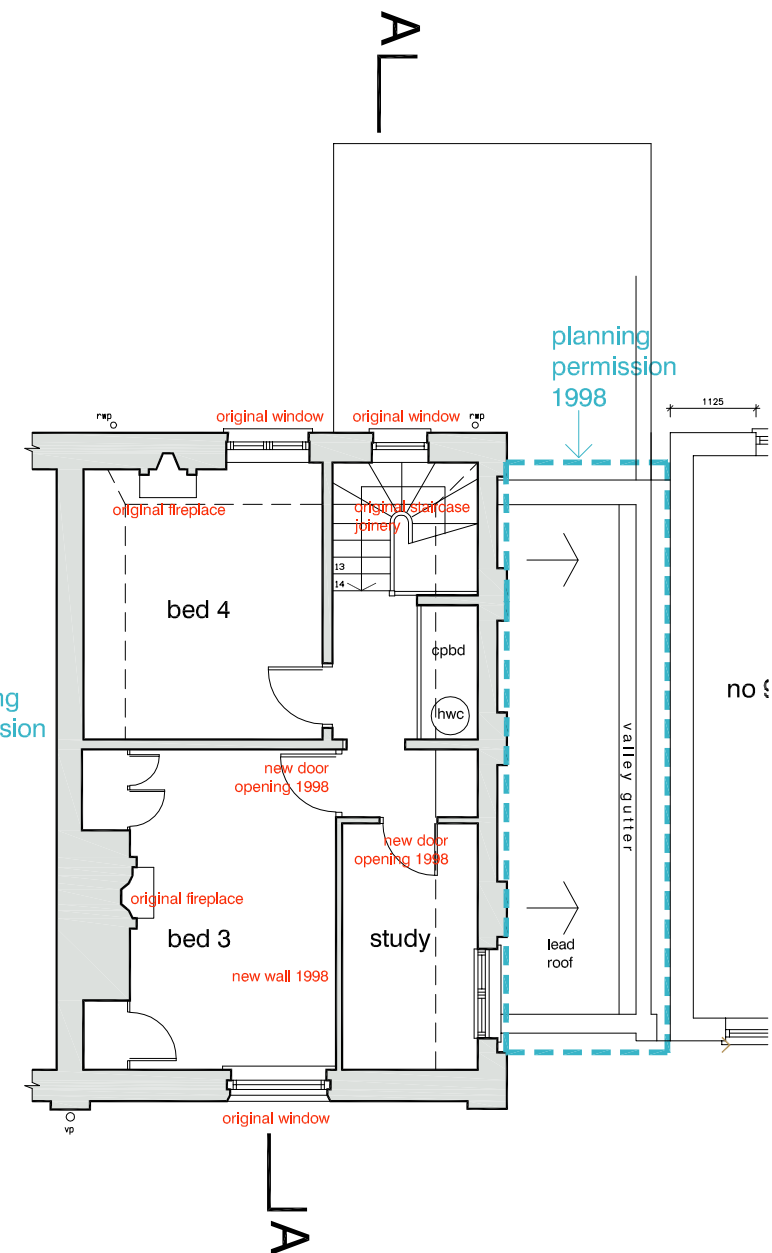

Second Floor