



0 1 2 3 4 5metres


scales 1: 50 @ A1
1: 100 @ A3

 


south east elevation proposed
facing the rear of number 8

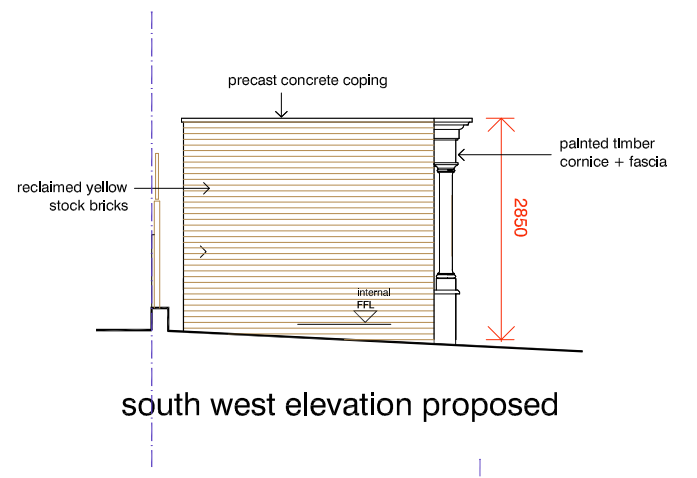


south west elevation proposed

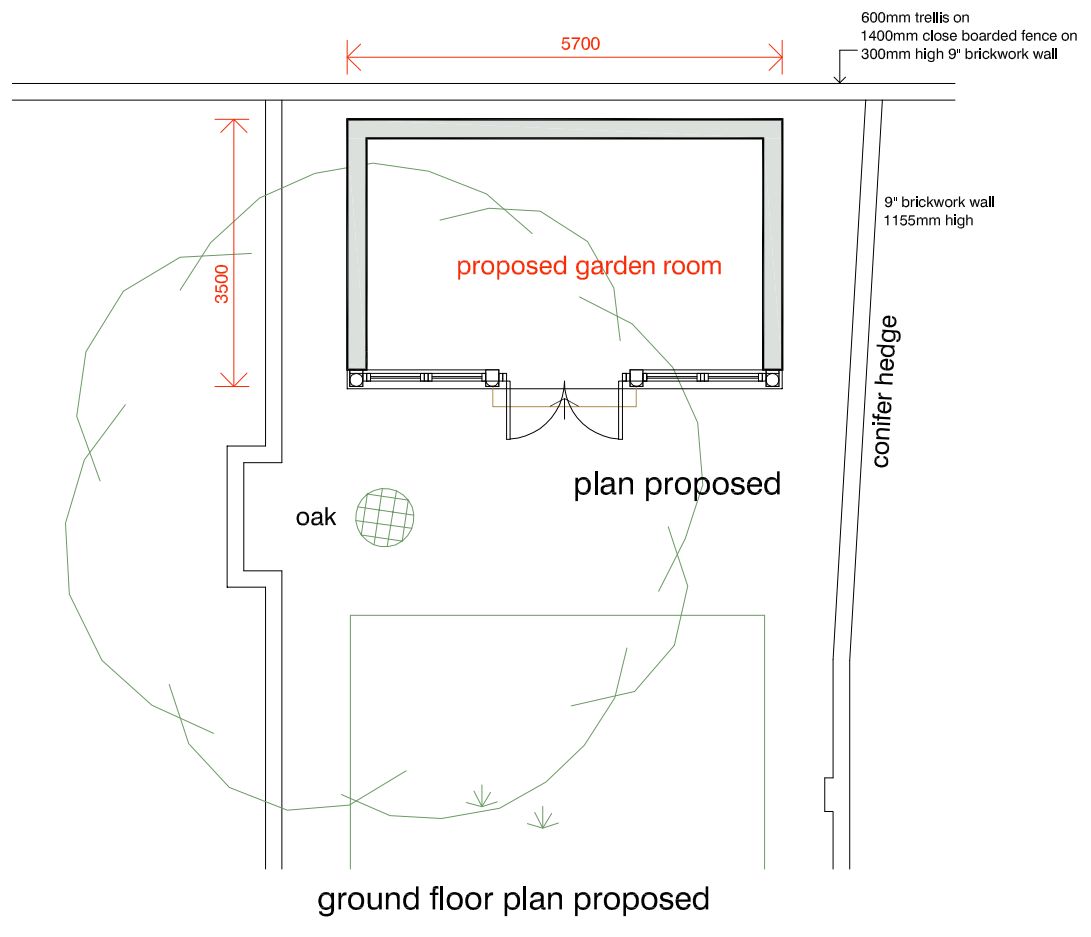


ground floor plan proposed

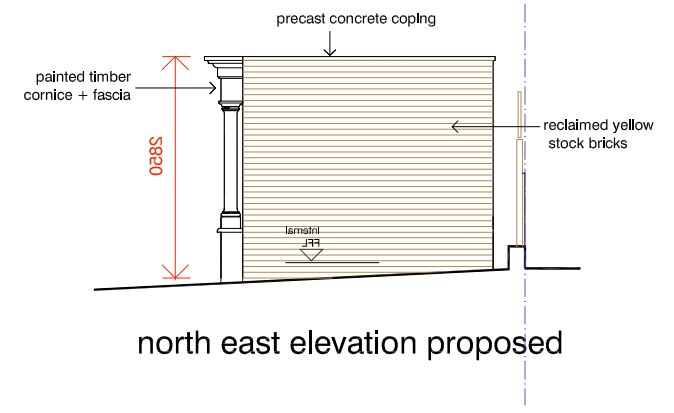


north east elevation proposed

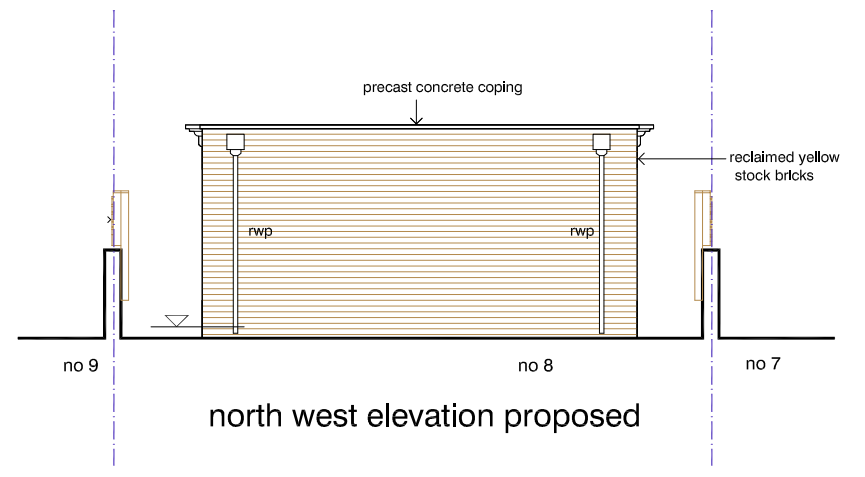

north west elevation proposed

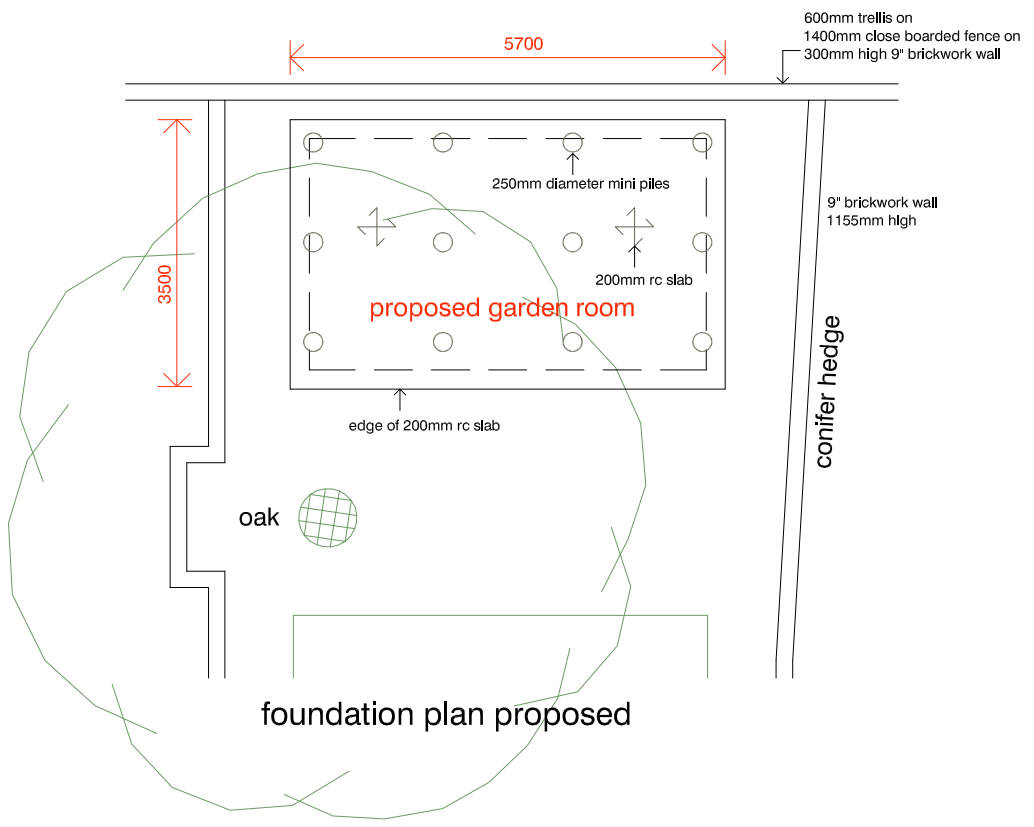

foundation plan proposed

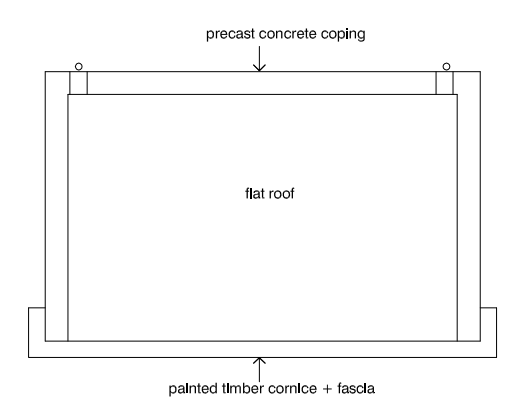

roof plan proposed

garden room plans and elevations proposed

DVM
ARCHITECTS

4a Murray Street . London . NW1 9RE
Telephone 0207 485 2121 . Facsimile 0207 267 2527
e-mail: dvmarch@globalnet.co.uk

Client: Mr and Mrs P Darling

Project: 8 Downshire Hill
London NW3

Title: Garden room
plans+elevation PROPOSED

Scale: 1: 50	Date: 26.05.20	Job No: 1113
Drawing No: 1113-17		Rev.

All dimensions are to be checked on site.
© This drawing is copyright and remains the property of David & Victoria Mercer at all times and may not be reproduced in part or whole without written consent.