

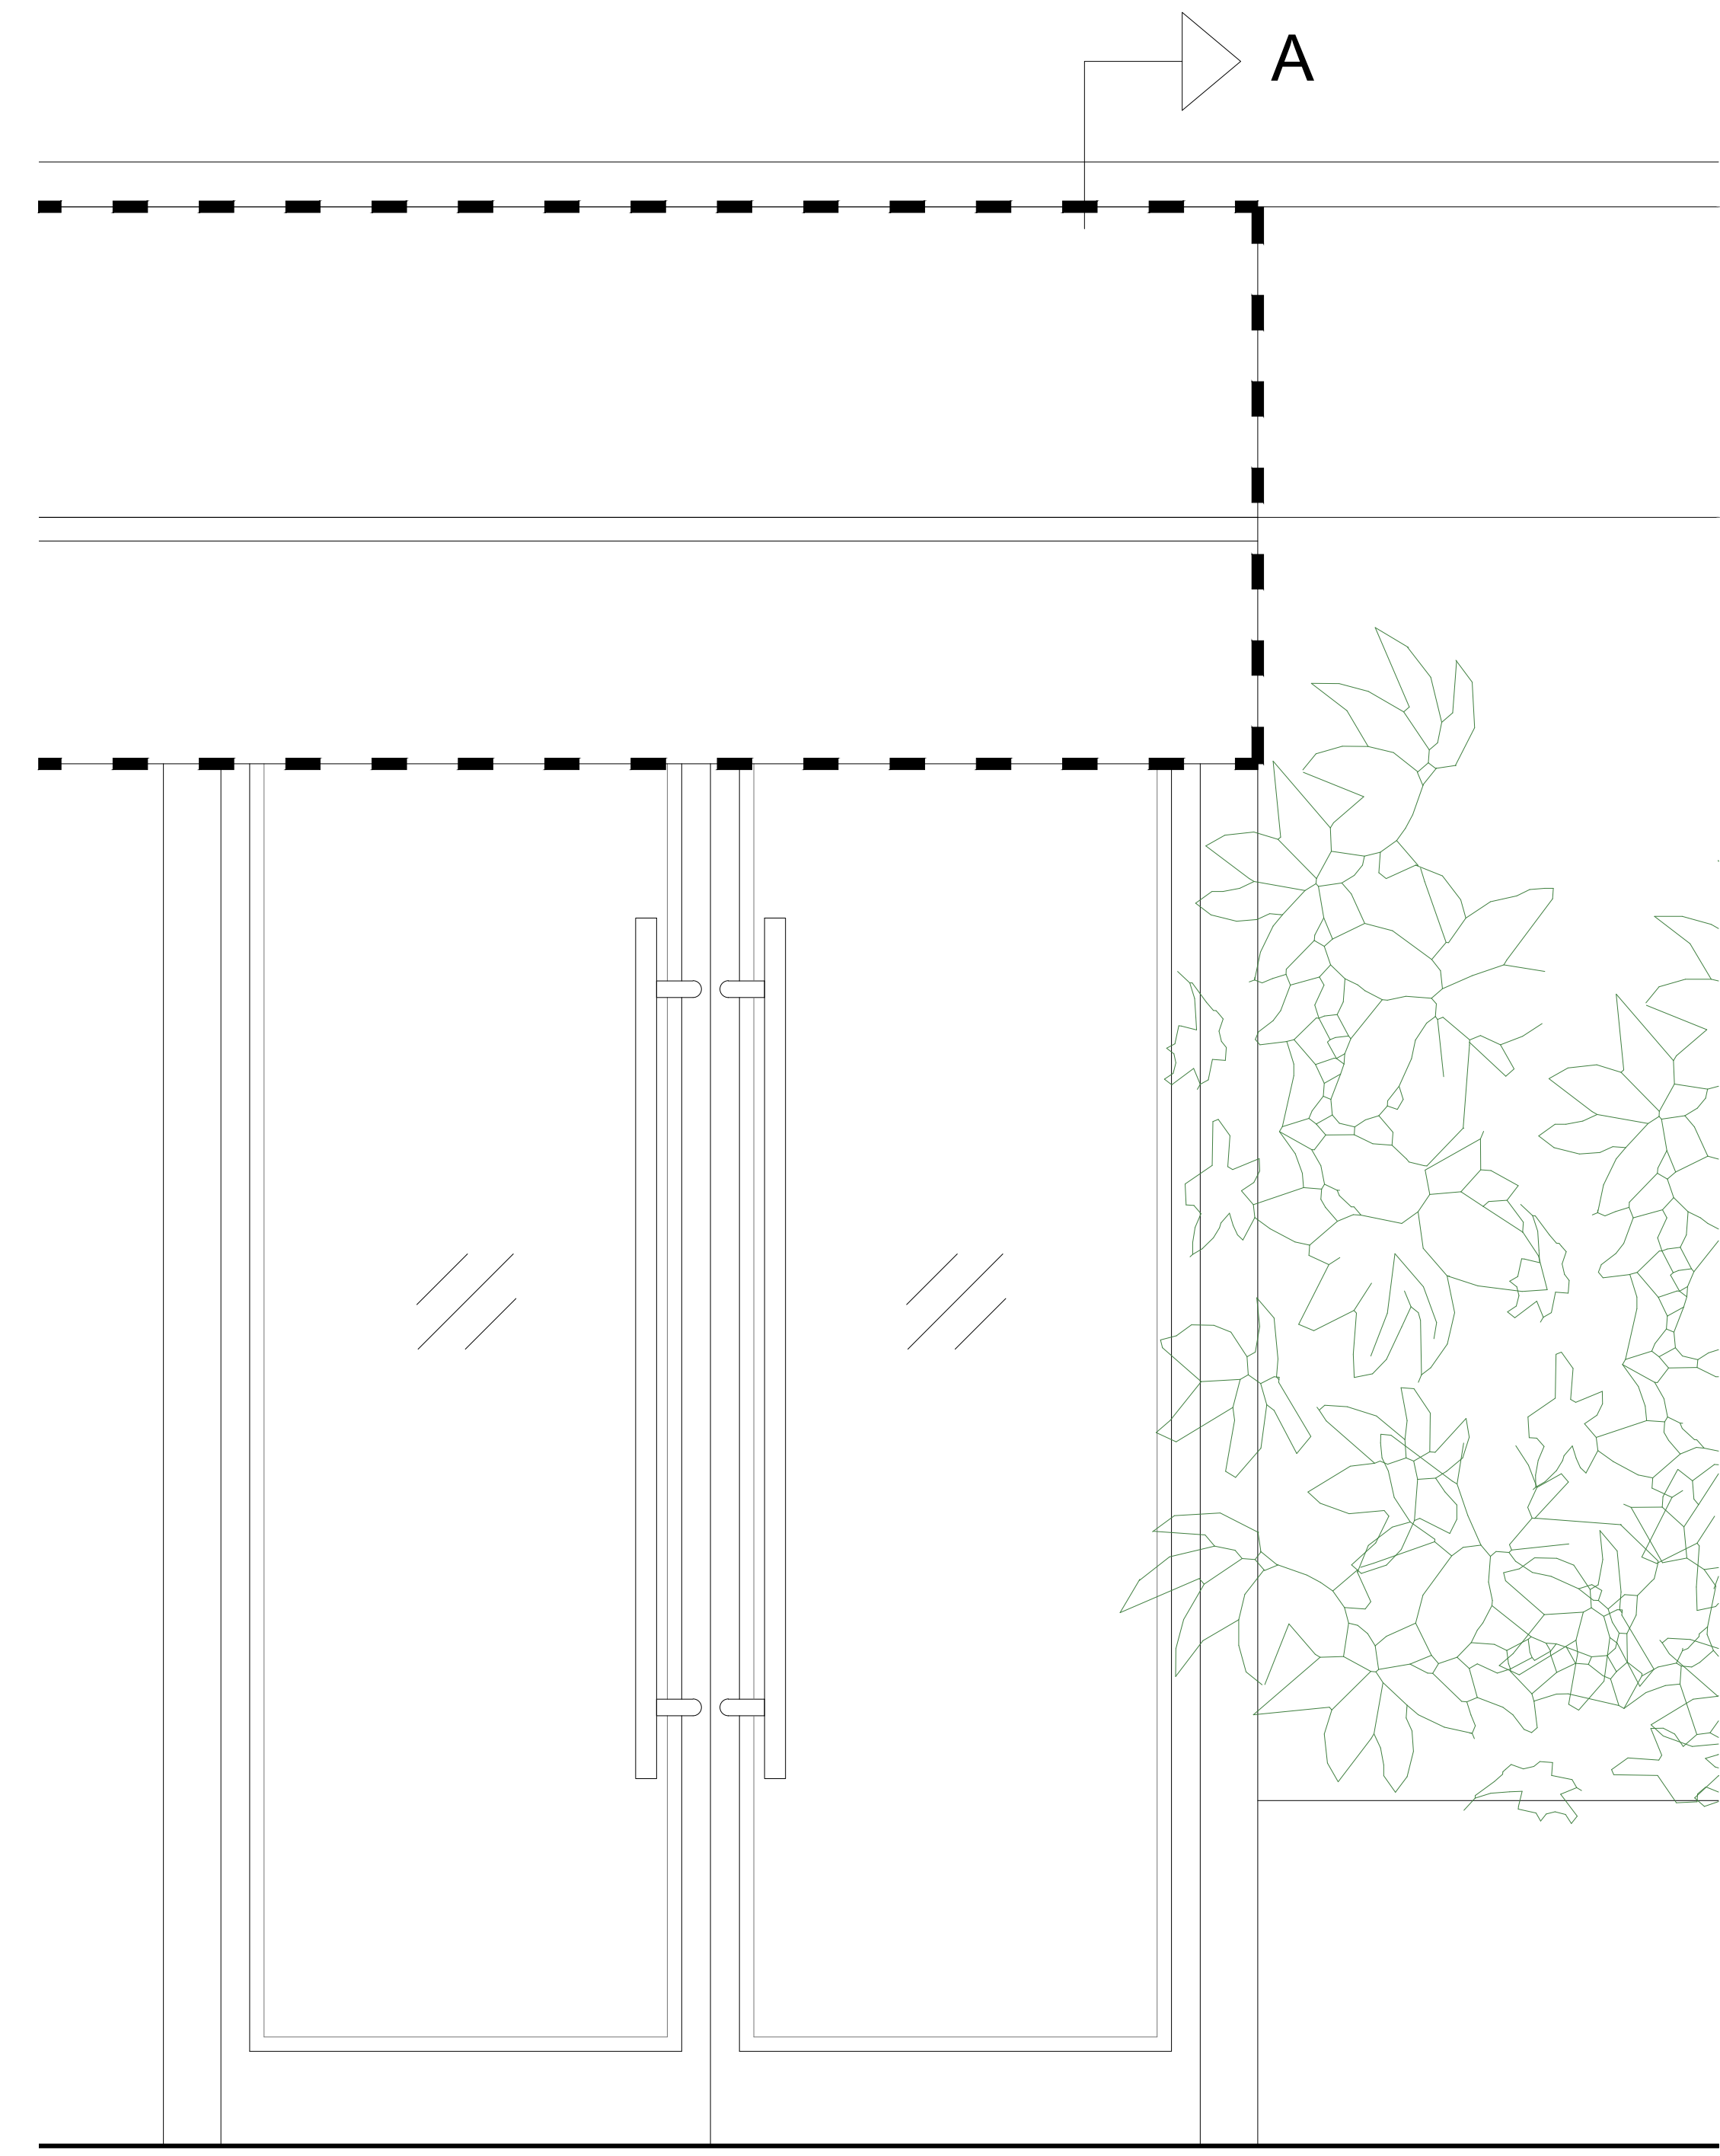


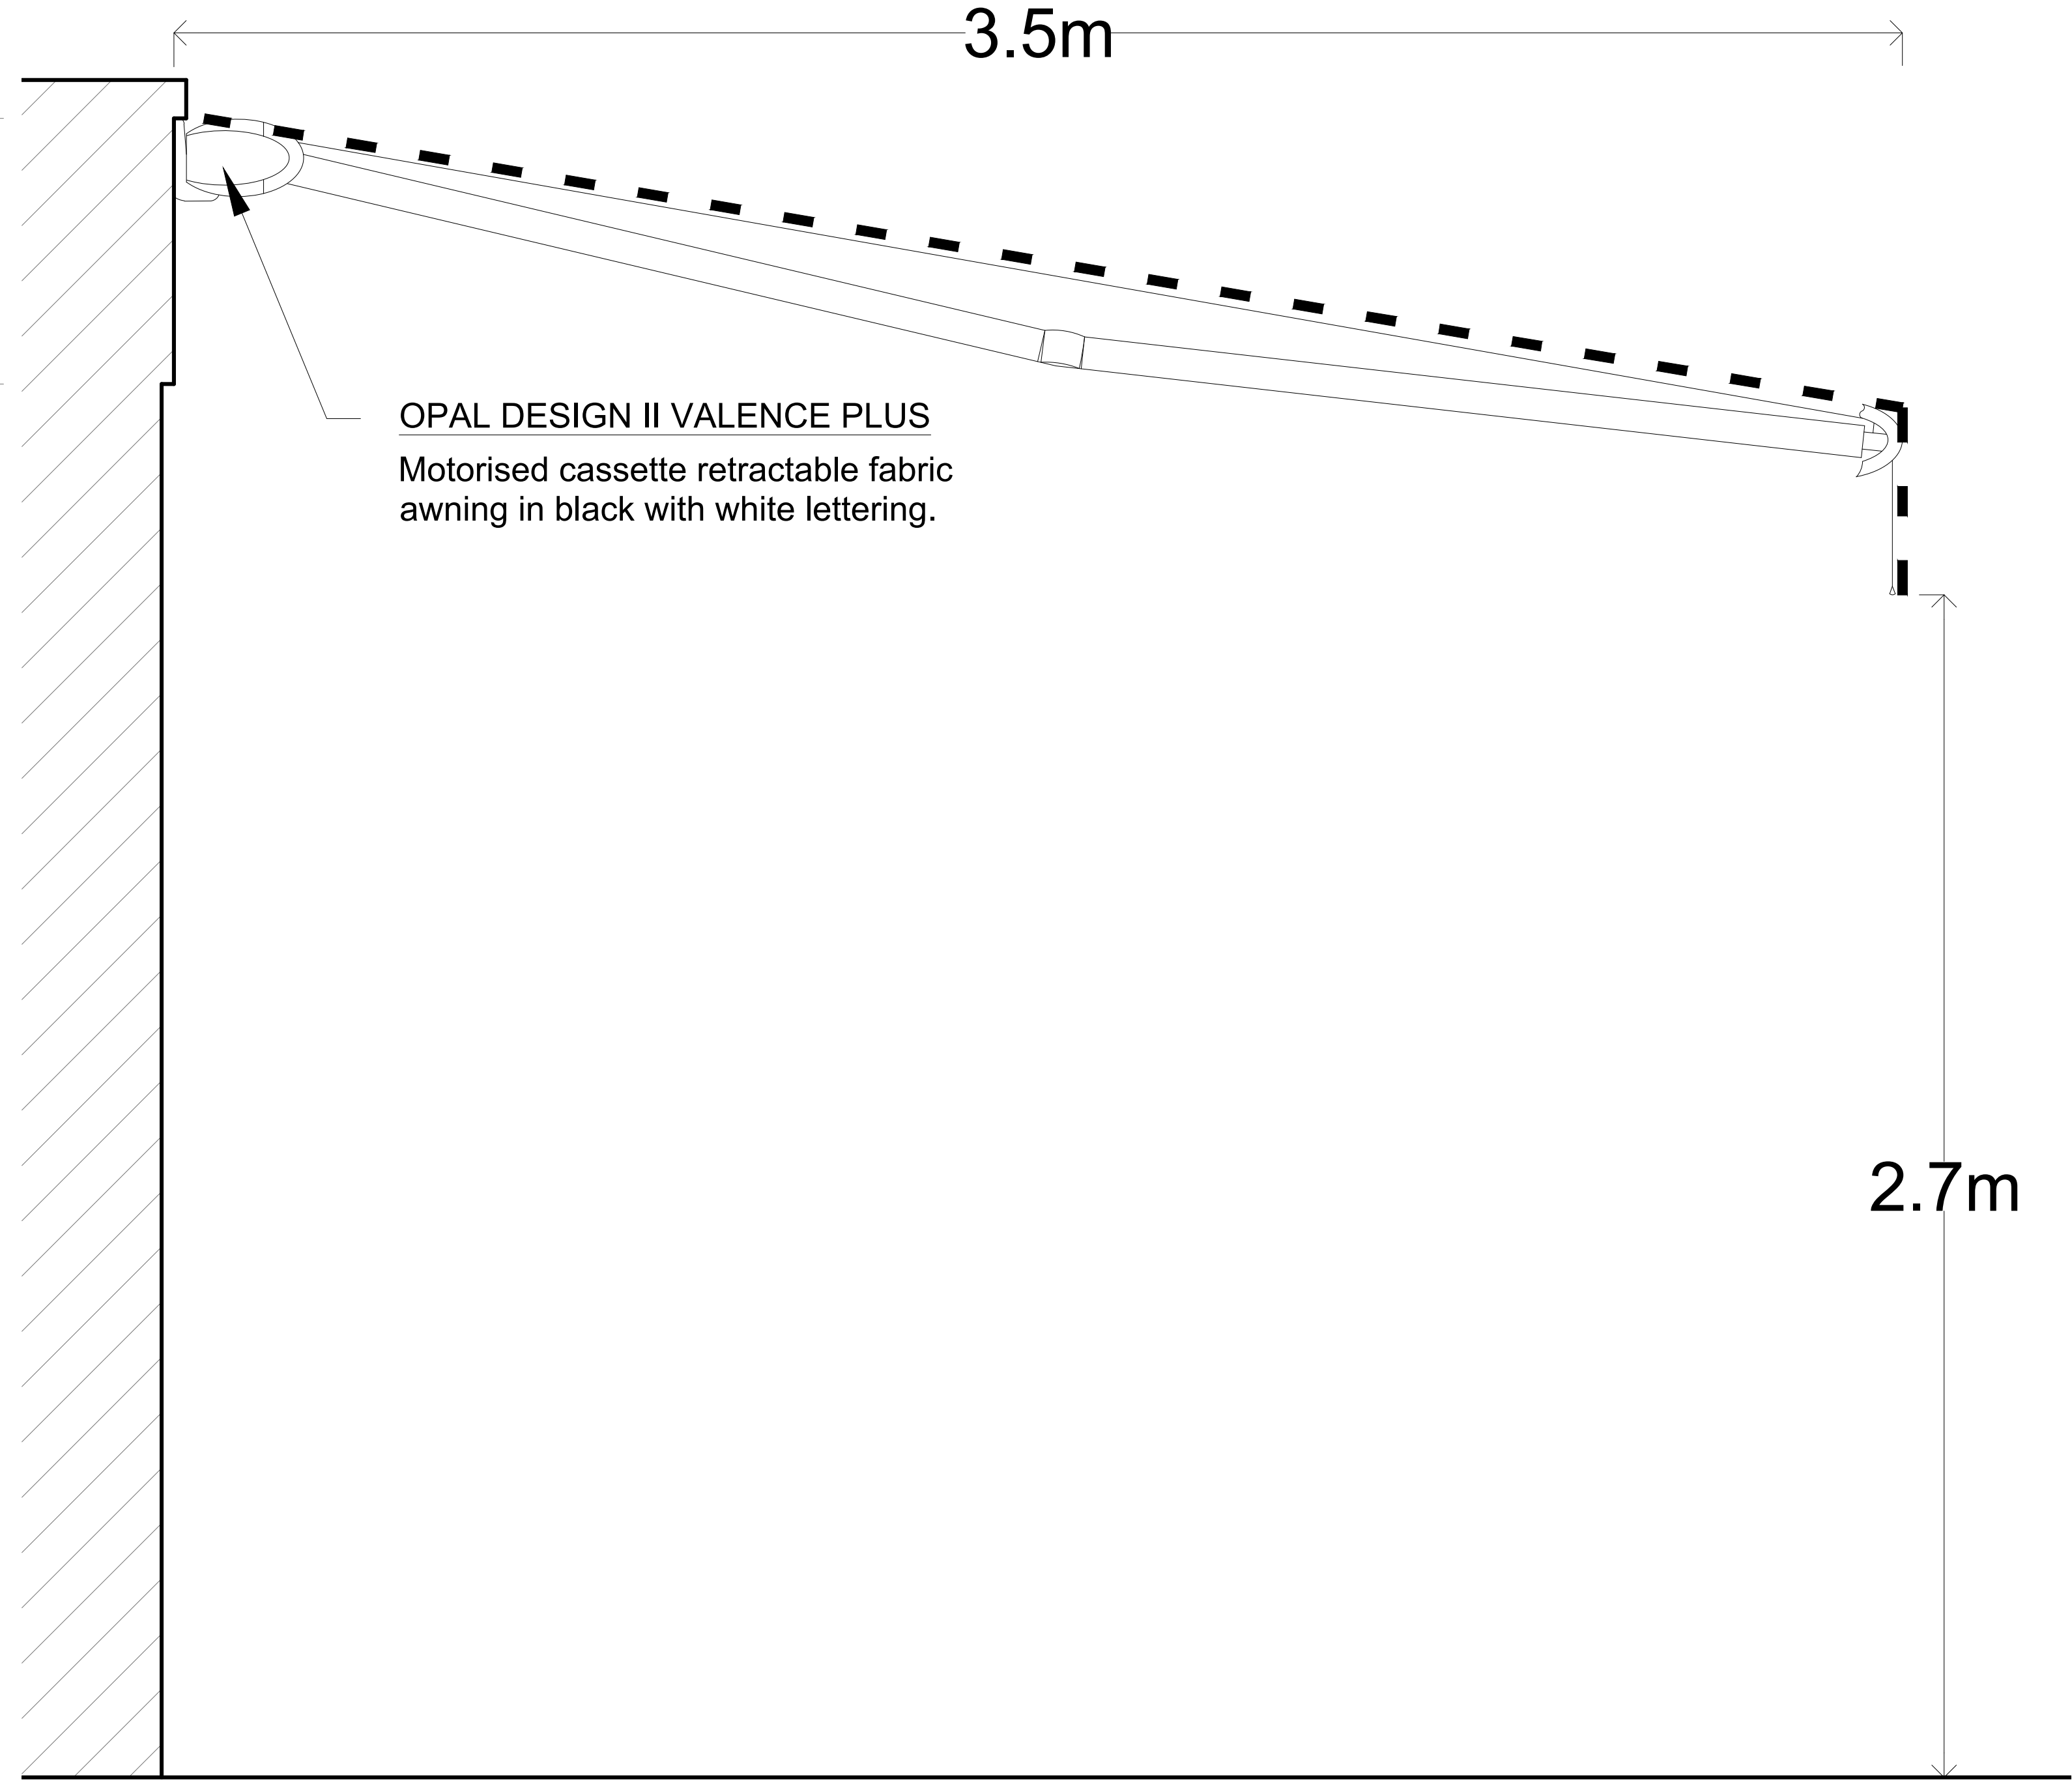

FRONT ELEVATION (awning projected)
PROPOSED

SCALE 1:10

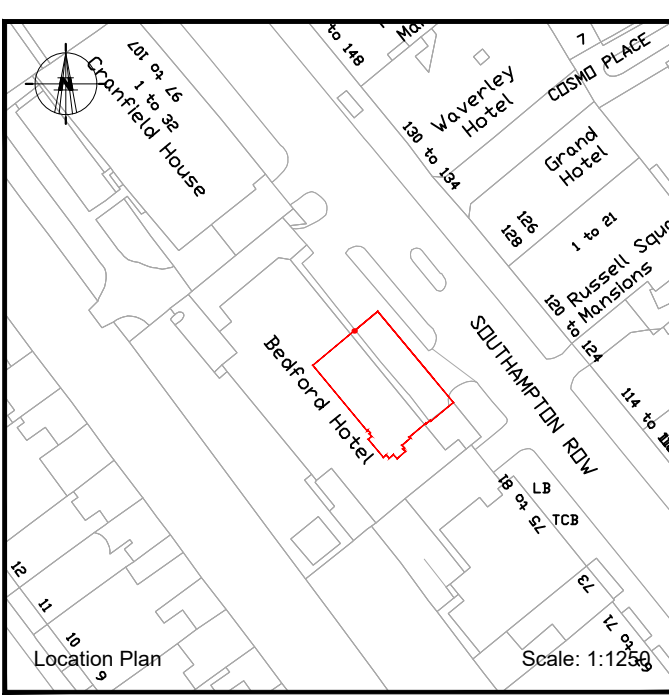

SECTION B-B (awning projected)
PROPOSED

SCALE 1:10

REV	DESCRIPTION	DATE	BY
A	REVISED DRAWING	05-02-2020	AG

© this drawing is copyright.

address	83-89 SOUTHAMPTON ROW, LONDON WC1B 4HD	date	DEC 2020
project description	PROPOSED SIGNAGE TO RESTAURANT AND AWNINGS	scale	1:10& 1:5 (atA1)
drawing title	PROPOSED SECTION B - B	dwn by	A.G
		drg.no REV.	193-503A
BLUELINE		ARCHITECTURAL CONSULTANTS LIMITED	
20 THE TRAMWORKS, HATHERLEY MEWS, LONDON E17 4QP		t: 020 8521 0158 e: bluinelondon@gmail.com	