


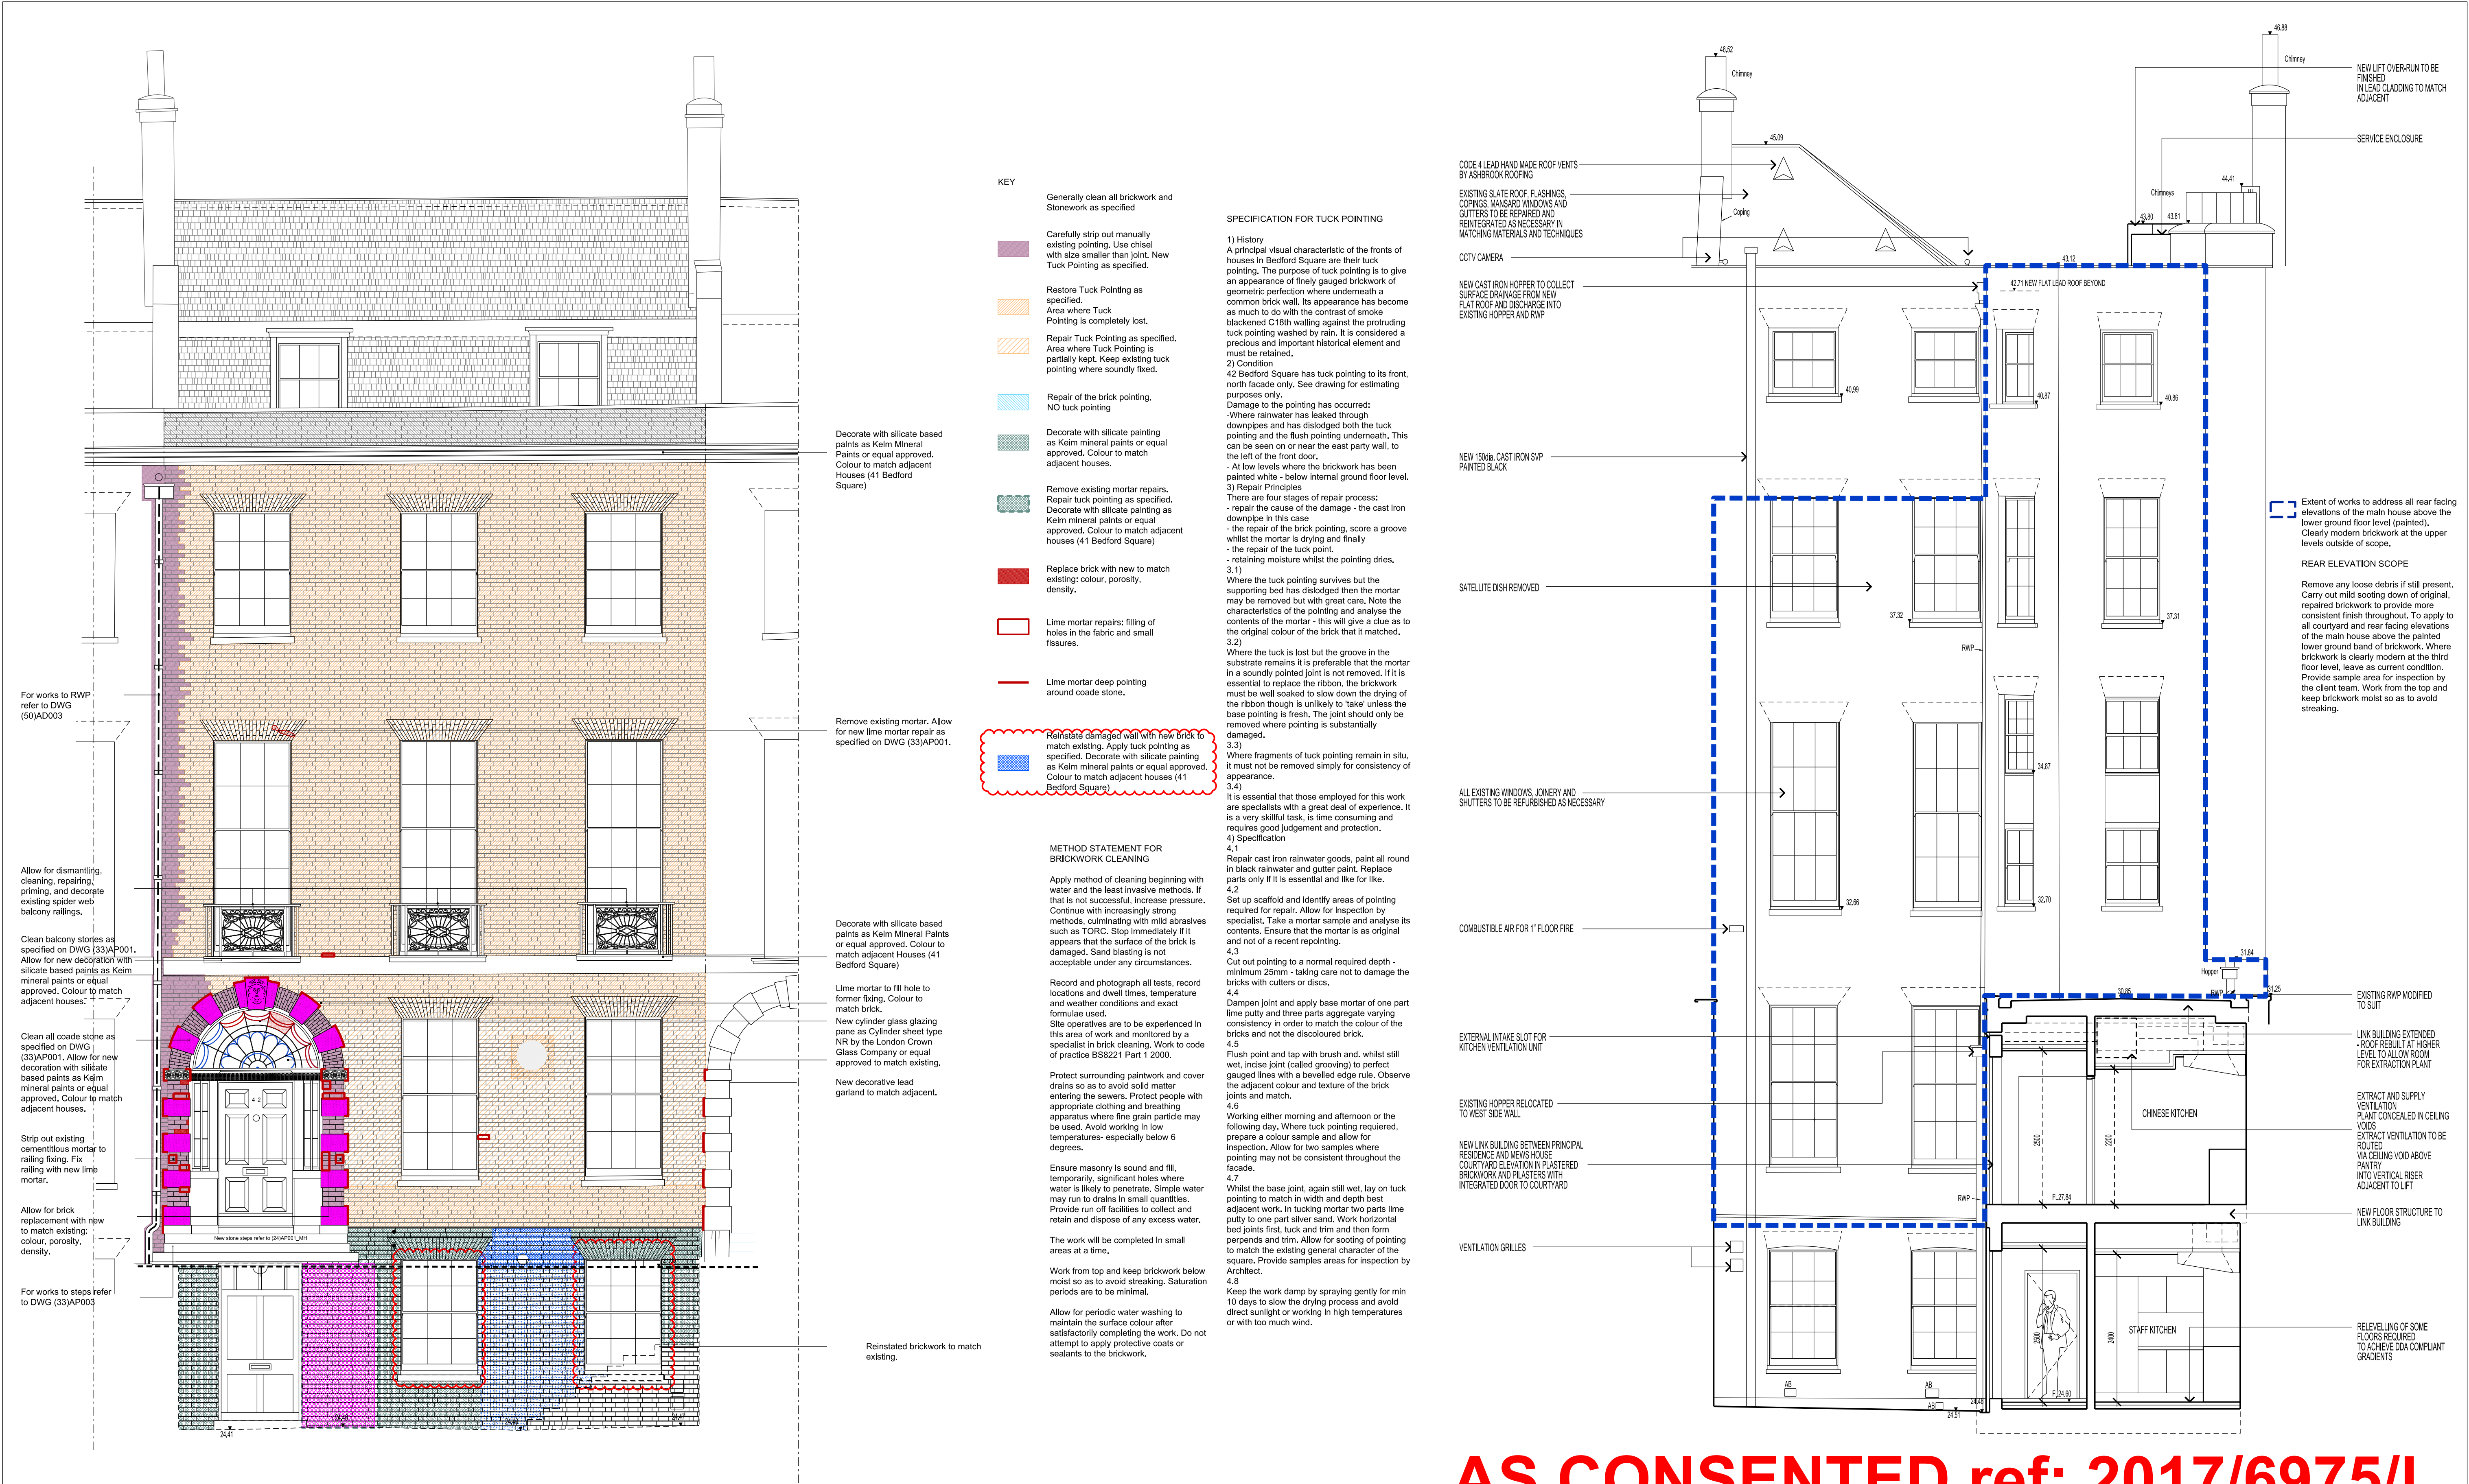

AS CONSENTED ref: 2017/6975/L

BUILDING DESIGN PARTNERSHIP LTD SHALL HAVE NO RESPONSIBILITY FOR ANY USE MADE OF THIS DOCUMENT OTHER THAN FOR THAT WHICH IT WAS PREPARED AND ISSUED

ALL DIMENSIONS SHOULD BE CHECKED ON SITE.

DO NOT SCALE FROM THIS DRAWING.

ANY DRAWING ERRORS OR DIVERGENCES SHOULD BE BROUGHT TO THE ATTENTION OF BUILDING DESIGN PARTNERSHIP LTD AT THE ADDRESS SHOWN.

REVISION / DESCRIPTION	DRAWN	CHECKED	DATE	REVISION / DESCRIPTION	DRAWN	CHECKED	DATE

B- LBC APPLICATION - Security Grilles removed	GP	AC	20.04.2018
A- LBC APPLICATION	GP	MB	14.12.2017
- LBC APPLICATION - DRAFT FOR COMMENTS	GP	MB	08.12.2017
REVISION / DESCRIPTION	DRAWN	CHECKED	DATE

16 Brewhouse Yard Clerkenwell London, EC1V 4LJ United Kingdom	
T +44 (0)20 7812 8000 F +44 (0)20 7812 8399 www.bdp.com	

PROJECT TITLE 42 BEDFORD SQUARE	
PROJECT NUMBER P2005698	
DRAWING TITLE FRONT AND REAR ELEVATIONS MAIN HOUSE AS PROPOSED	
SCALE 0/1 1:50	DATE 12.2017
DRAWING NO. (15)AE101	REVISION B