

REPORT and SKETCH DETAILS

on

PERMANENT AND TEMPORARY WORKS REQUIRED

For

DOOR 3

With BRICK SURROUND or STUDWORK

24th March 2020

Engineer

Walsh Goodfellow

32 Lafone Street

London SE1 2LX

Architect


BDP

16 Brewhouse Yard

London EC1V



Consulting Structural & Civil Engineers
6 Windsor Place, Dublin 2, D02 AV97
32 Lafone Street, London SE1 2LX
T: +353 (0)1 693 1908
E: admin@walshgoodfellow.com

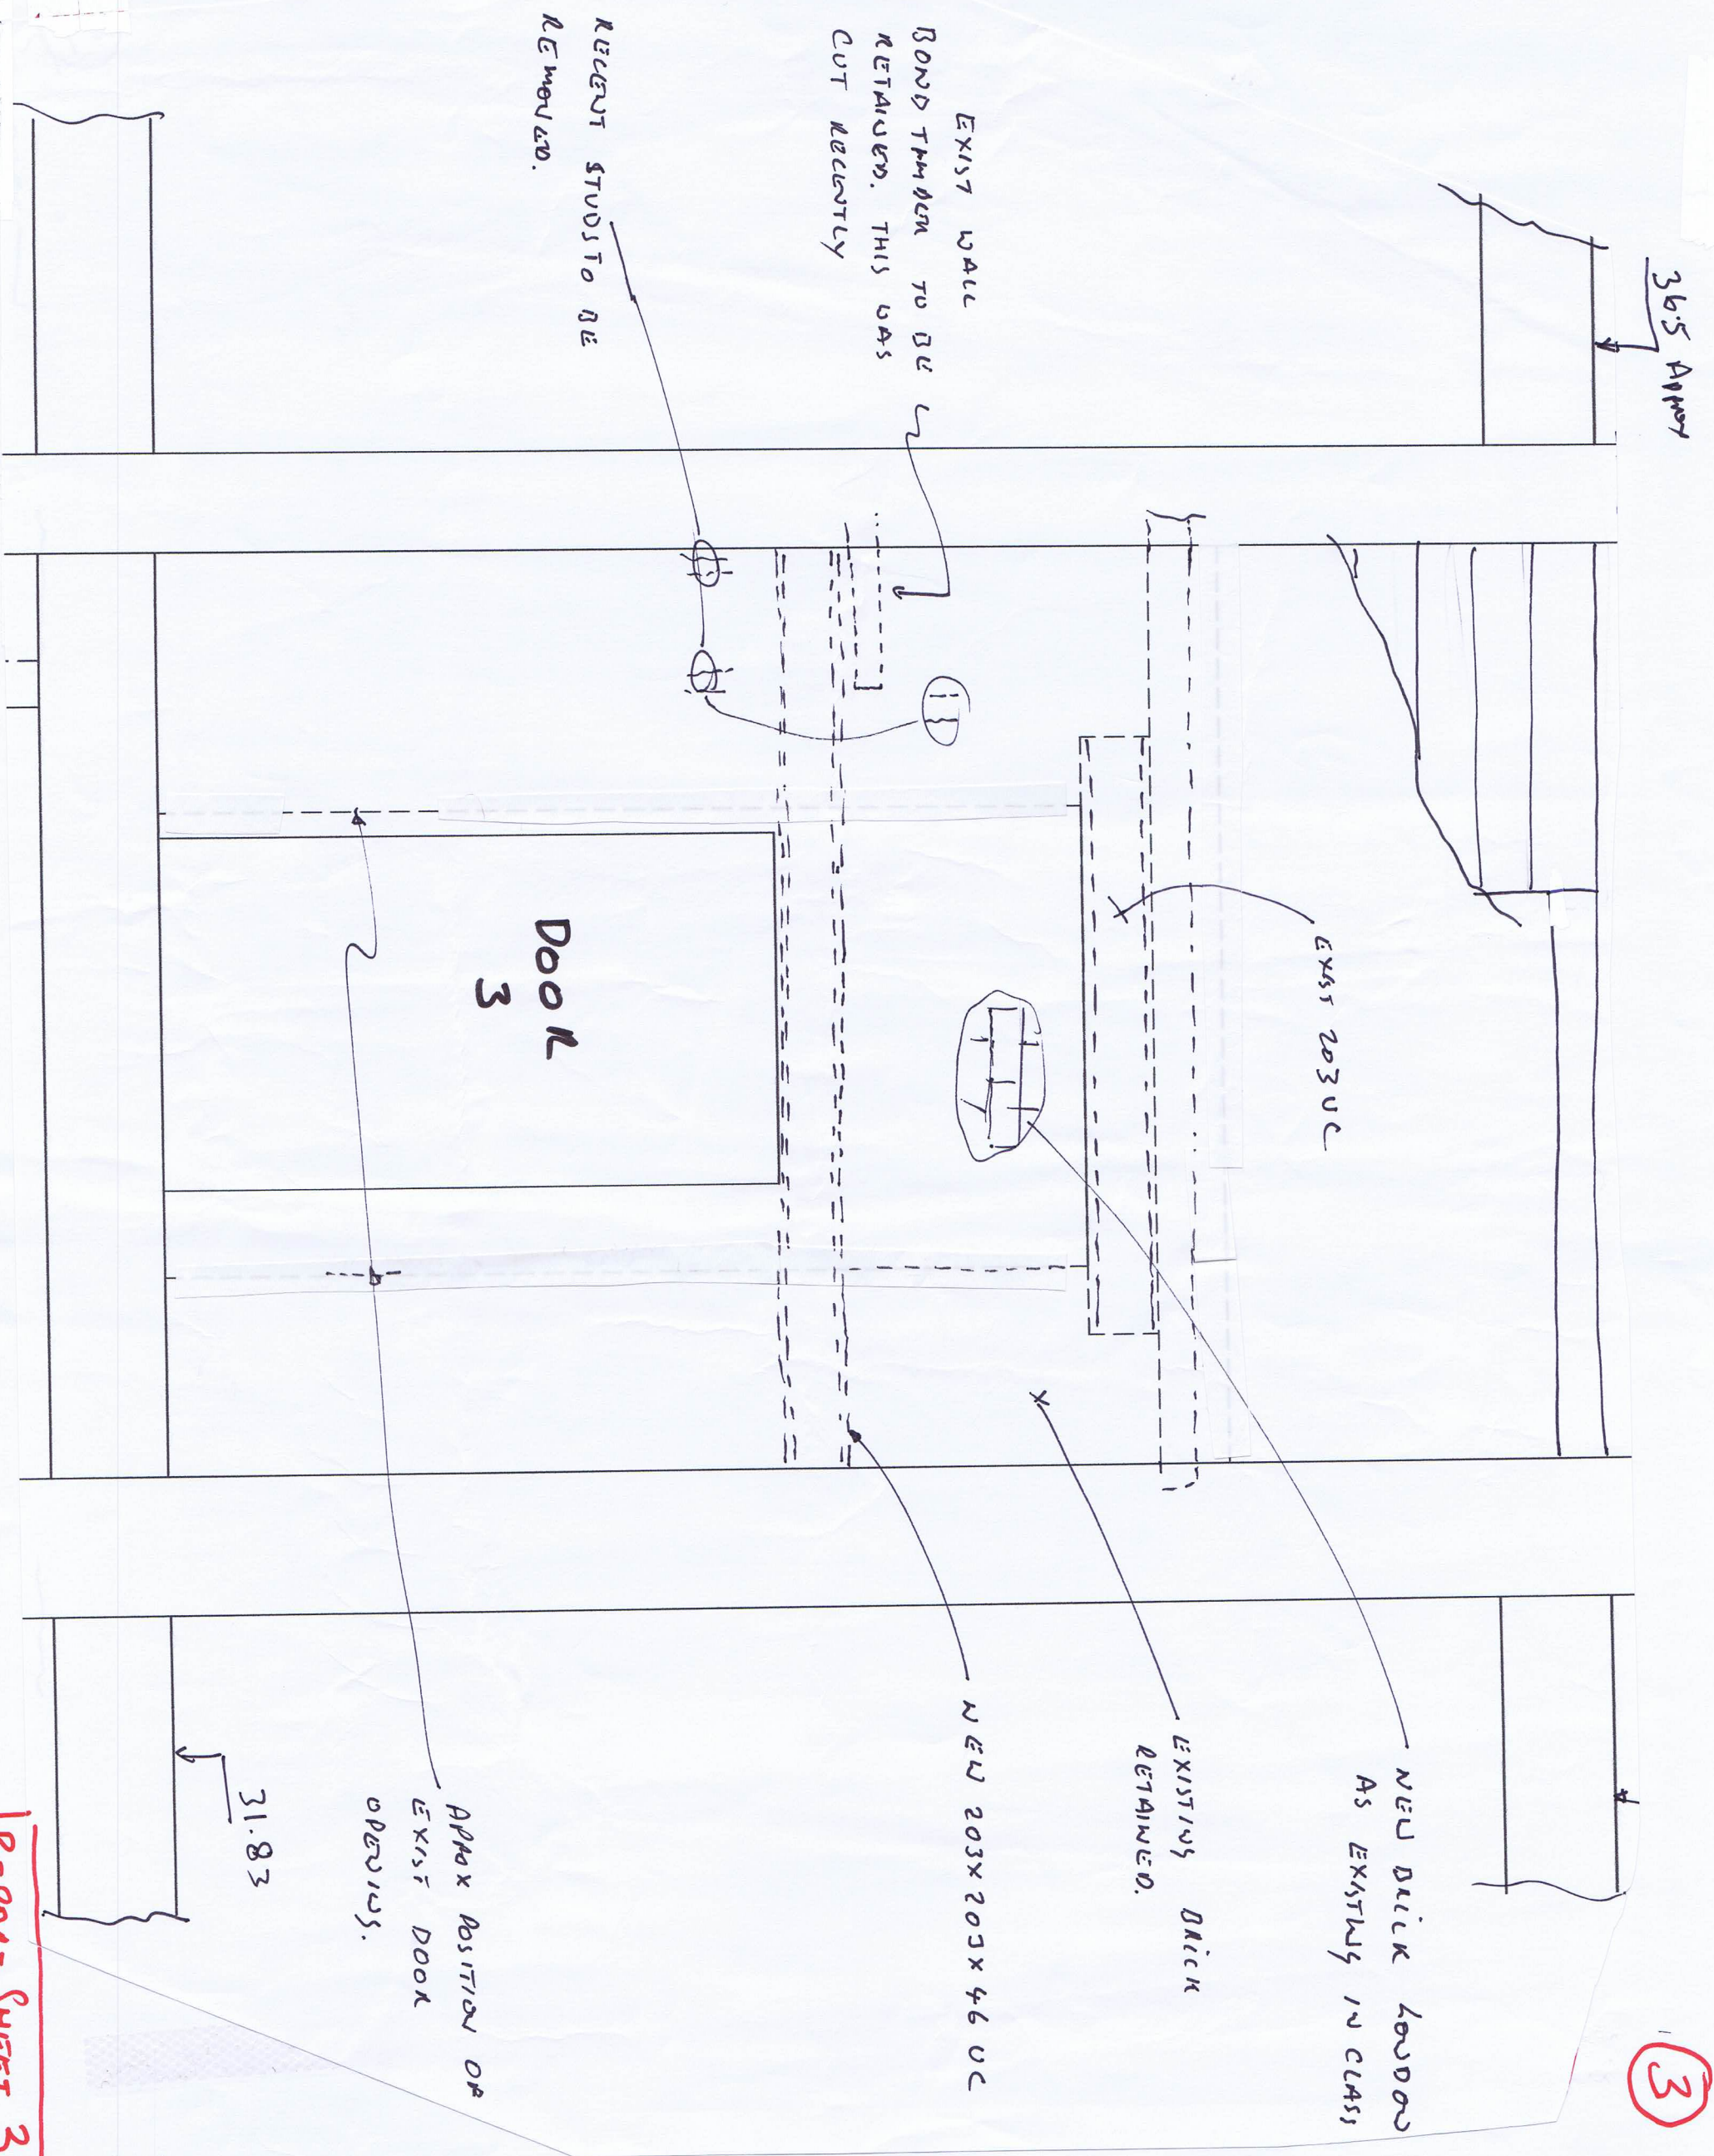


Report Sheet 3

Rev.	Date	By	Details Of Revision	Title			Drawn	Scale	App'd.
				42 BEDFORD ST.			Date	Eng.	Chk.
				GA OF PERMANENT WORKS REMOVED DOOR 3			WA Ref.		Suitblty.
							Drawing No.		Rev.
							3306/SK		09/03/20/03



Walsh Goodfellow
6 Windsor Place
Dublin
D02 AV97
t: +335(1) 693 1908
e: admin@walshgoodfellow.com

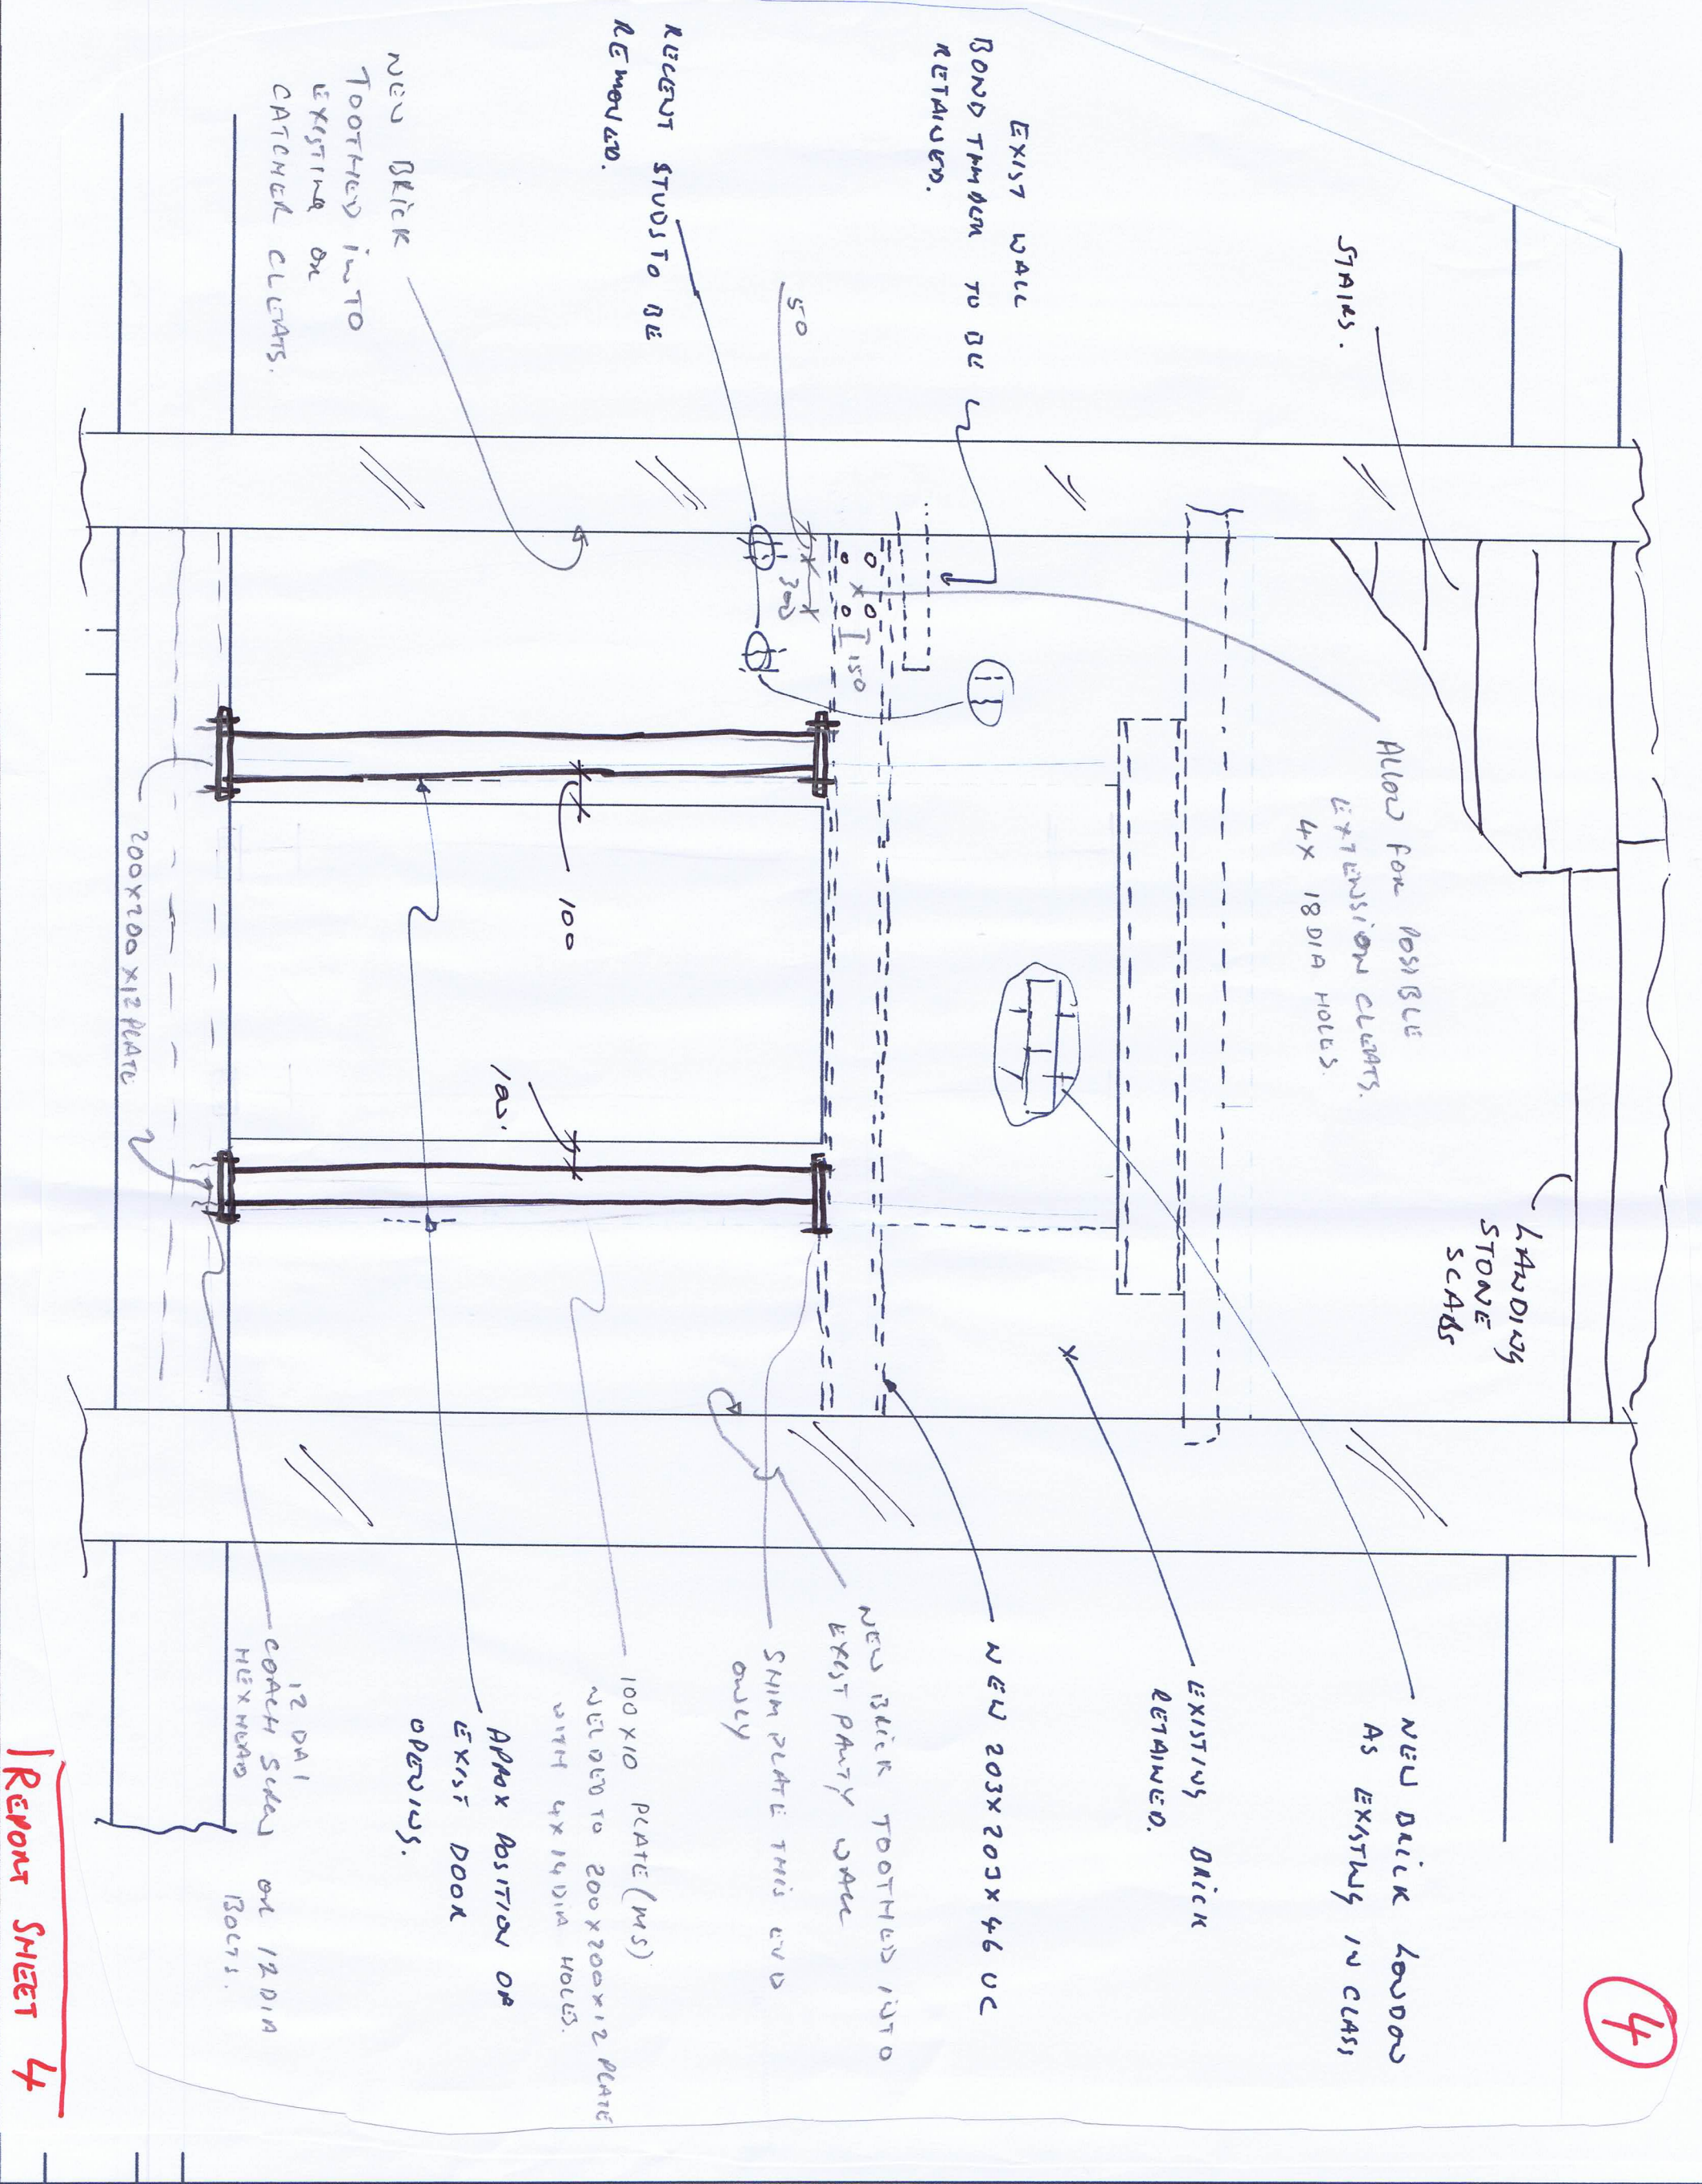


Report Sheet 4

Details Of Revision			Title		Drawn	Scale	App'd.
Rev.	Date	By	42 BEDFORD Sq		SW	1:20	
			DETAIL OF PERMANENT		Date	Eng.	Chk.
			STRUCTURAL WORKS REQD.		09/03/20		
					WA Ref.		Suitbity.
					Drawing No.	Rev.	
					3308/SK090320/04		



Walsh Goodfellow
Structural and Civil Engineers
6 Windsor Place
Dublin
D02 AV97
t: +353(1) 693 1908
e: admin@walshgoodfellow.com

REPORT SHEET 5

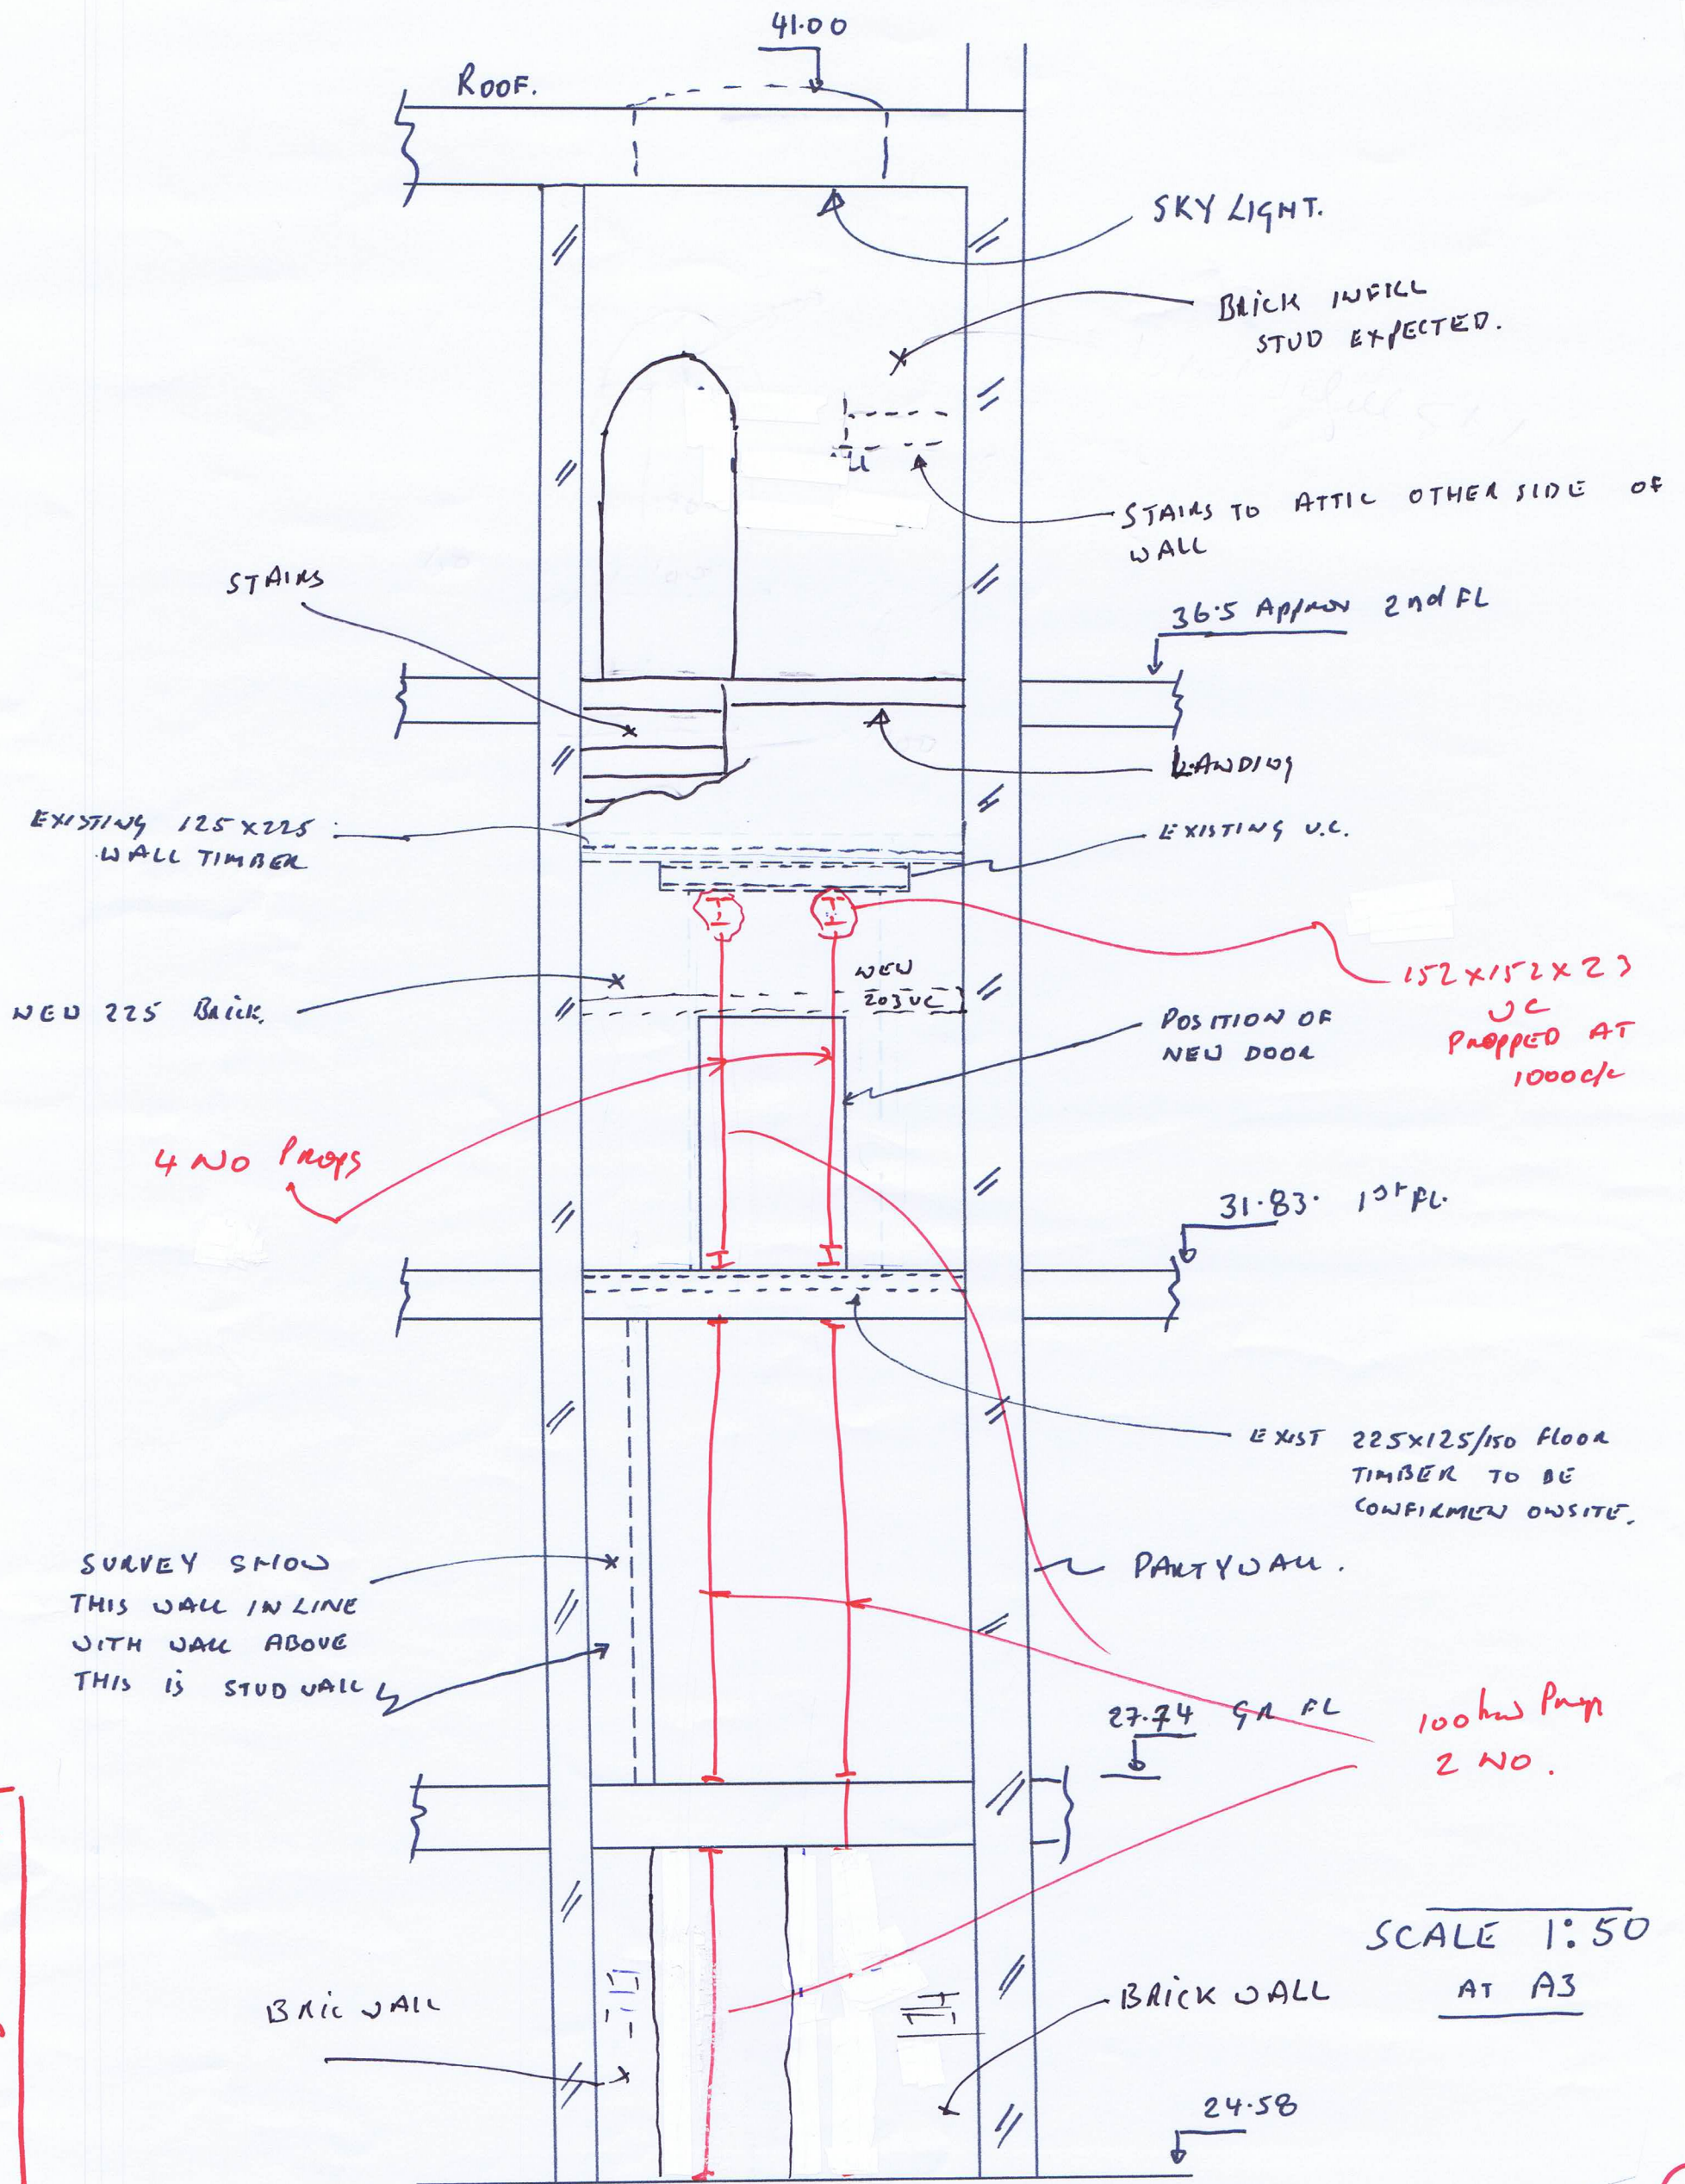

5

Rev.	Date	By	Details Of Revision	Title			Drawn	Scale	App'd.
				42 BEDFORD ST			Date	Eng.	Chk.
				GA OF TEMP WORKS DOOR 3			WA Ref.		Suitbty.
							Drawing No.		Rev.
							3306/00310/05		



Walsh Goodfellow
Structural and Civil Engineers
6 Windsor Place
Dublin
D02 AV97
t: +353(1) 693 1908
e: admin@walshgoodfellow.com

42 BEDFORD ST

GA OF TEMP WORKS DOOR 3

Drawn	Scale	App'd.
Date	Eng.	Chk.
WA Ref.		Suitbty.
Drawing No.		Rev.
3306/00310/05		

6

NEW BRICK LONDON
AS EXISTING IN CLASS

EXISTING BRICK
RETAINED.

NEW 203x203x46 UC

100 lbs props (10T)
(i.e. STRONG JACK)
1000 mm APART. MAX

APPROX POSITION OF
EXIST DOOR
OPENING.

CHECK TO
ENSURE
SOLID LOAD
TRANSFER.

SHIM PLATES
TO SOLID TIMBER.

100 lbs (10T) props.

151x151x
23 UC

EXIST WALL
BOND TIMBER TO BE
RETAINED.

RECENT STUDIO BE
REMOVED.

THESE BEAMS MAY
BE OMITTED PROVIDED
4 PROPS ARE
USED BELOW.


2 OR 4
PROPS.

REPORT SHEET 6

Rev.	Date	By	Details Of Revision	Title	Drawn SA	Scale 1: 20	App'd.
				42 BEDFORD SQ.	Date 9/3/20	Eng.	Chk. 1: 20
				SKETCH OF TEMP WORKS DOOR NO 3	WA Ref.		Suitblty.
					Drawing No. 3306/SK090320/06		Rev.




Walsh Goodfellow
Structural and Civil Engineers
6 Windsor Place
Dublin
D02 AV97
t: +353(1) 693 1908
e: admin@walshgoodfellow.com

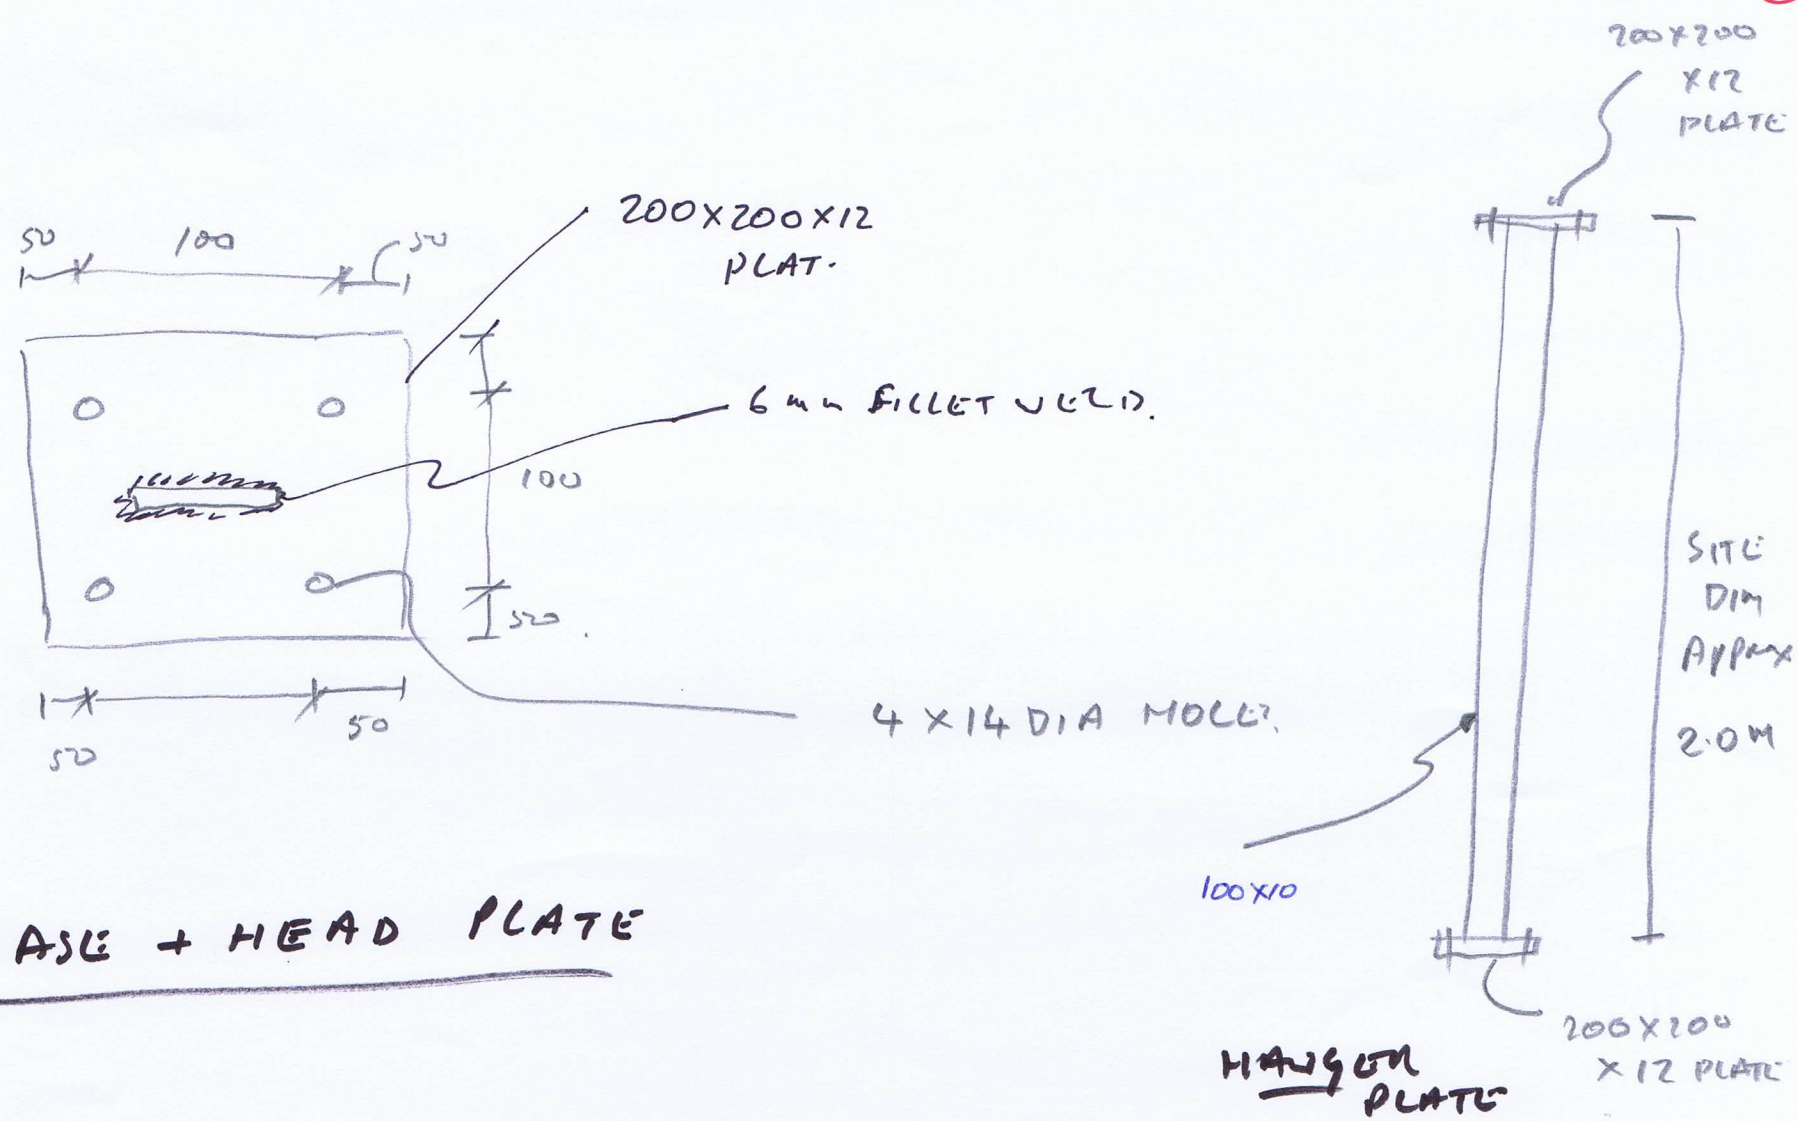

BASE + HEAD PLATE

HANGON PLATE

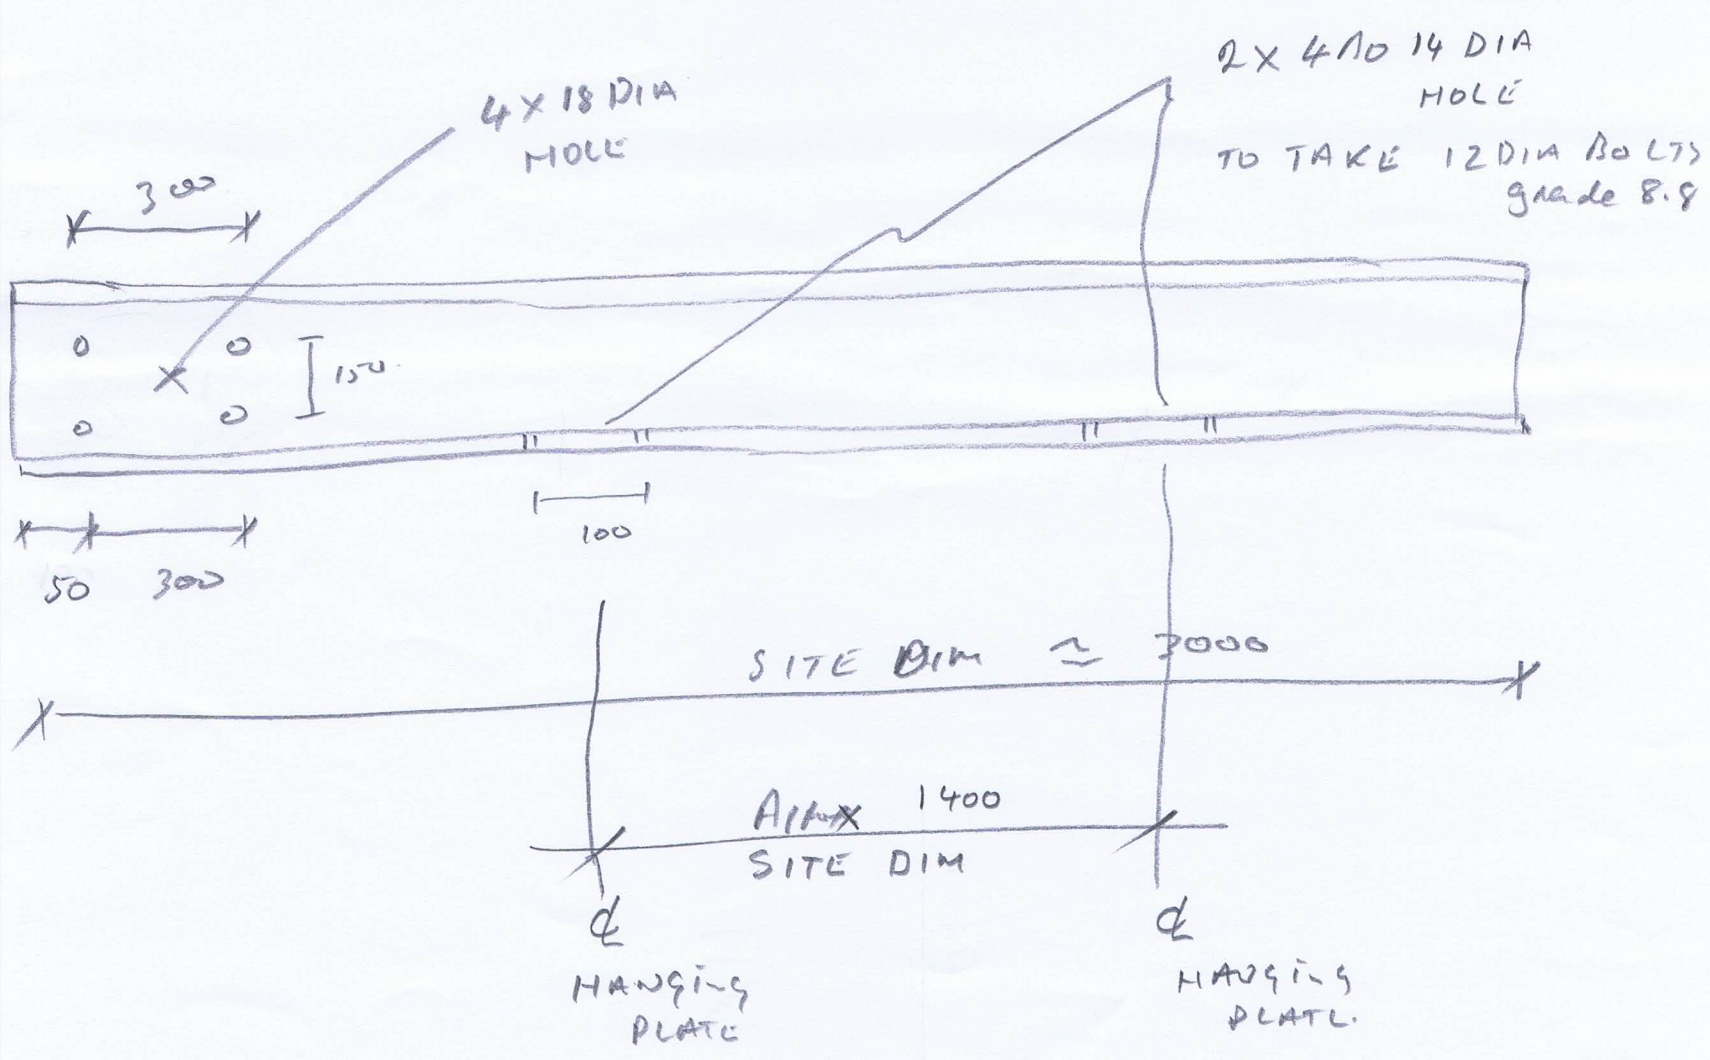

BEAM ELEVATION

ALL STEEL
PAINTED WITH
ZINC RICH PAINT.

Report Sheet 7

Rev.	Date	By	Details Of Revision	Title	Drawn	Scale	App'd.
				42 BEDFORD ST			
				PRELIMINARY STEEL DETAIL			
				(NOTE: DIMS ARE APPROX)			
					Date	Eng.	Chk.
					WA Ref.		Suitblty.
					Drawing No.		Rev.
					3306/SK050320/		07

Notes

THIS DRAWING HAS BEEN PRODUCED ELECTRONICALLY AND MAY HAVE BEEN PHOTO REDUCED OR ENLARGED WHEN COPIED. THEREFORE, DO NOT RELY ON ANY SCALES (FOOTED, WORK ONLY, TO BE CHECKED) DIMENSIONS (DO NOT SCALE), ALL DIMENSIONS TO BE CHECKED ON SITE, ANY ERRORS OR OMISSIONS TO BE REPORTED TO THE ENGINEER IMMEDIATELY.

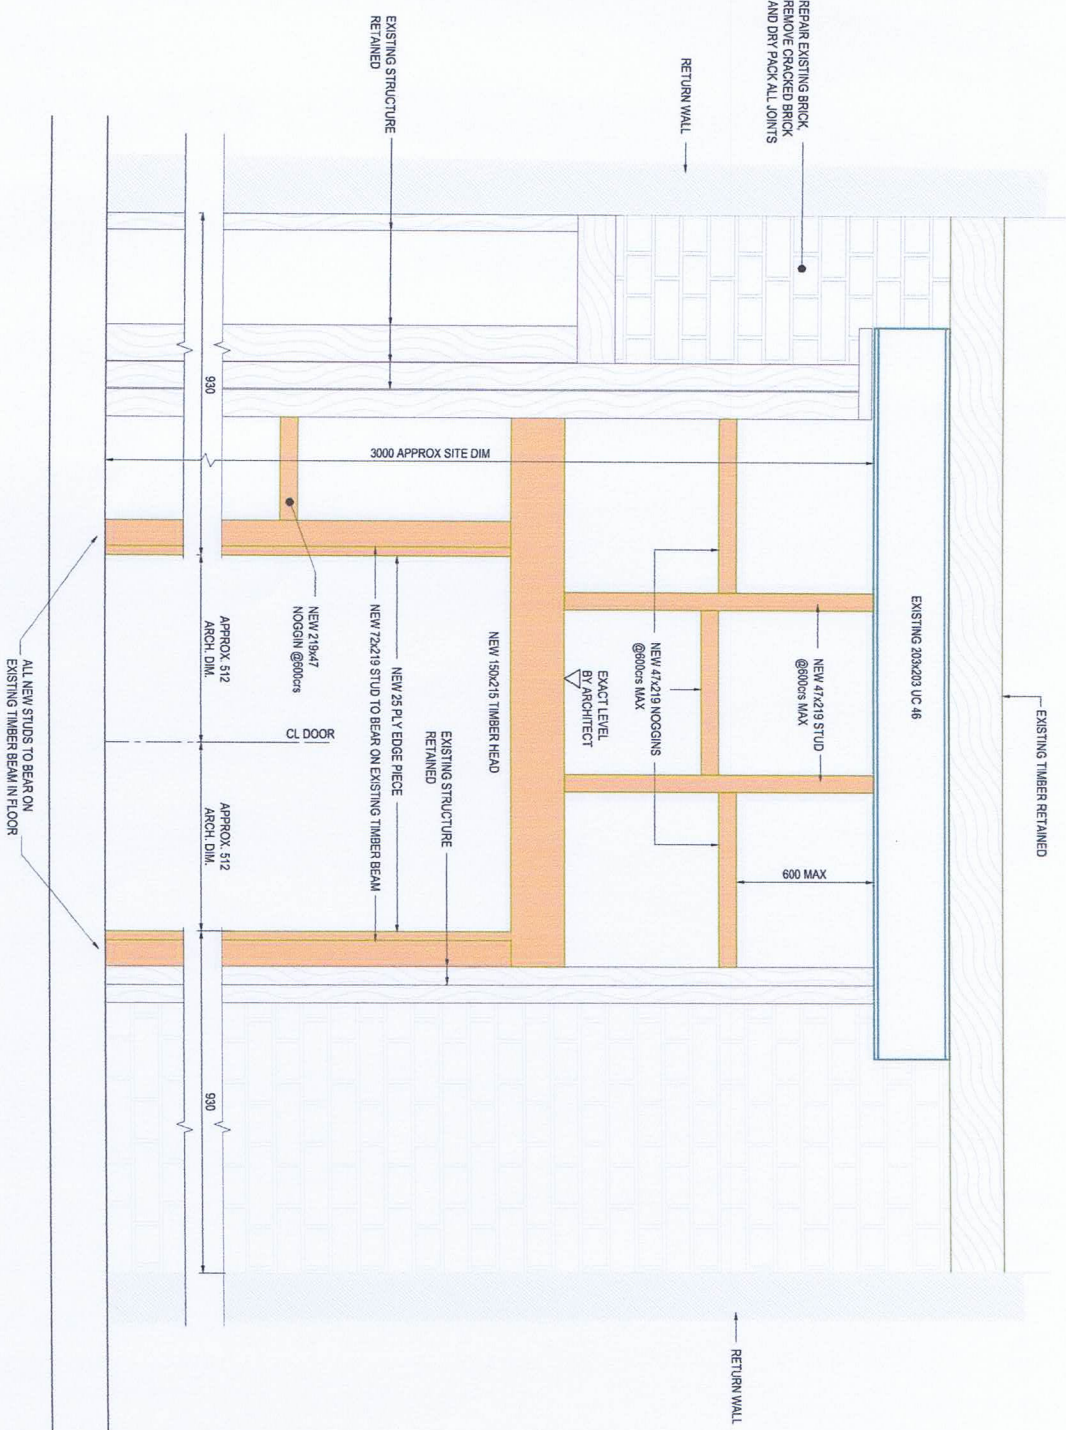


PHOTO OF LEFT SIDE
(FROM STAIRS)



PHOTO OF RIGHT SIDE
(FROM STAIRS)

Rev.	Date	By	Details of Revision
C1	19.02.20	KP	GENERAL REVISION
C2	17.02.20	KP	GENERAL REVISION
C2	26.11.19	KP	BASE PLATE DETAIL ADDED
C1	22.11.19	KP	DOOR MOVED ARCH. INSTRUCTION
C1	04.11.19	KP	ISSUED FOR CONSTRUCTION

BEDFORD SQUARE

DOOR OPENING 3



CONSTRUCTION

Date	SEPT 2019	Sheet Size	A1	A1 Scale	1:10
------	-----------	------------	----	----------	------

ACTUAL DIMENSION = 50mm

A

Surfability

3306-WG-XX-00-DR-S-4001

C4

Report Sheet 8

[illegible][illegible]

FIRST FLOOR PLAN

AS EXISTING AT 2011

BUILDING USE OR PARTNERSHIP. TO CHALLENGE OUR RESPONSIBILITY FOR ANY USE OR USE OF THIS DOCUMENT OTHER THAN THAT WHICH IT WAS PREPARED AND ISSUED

ALL DIMENSIONS SHOULD BE CHECKED ON SITE.


DO NOT SCALE FROM THIS DRAWING.

ANY DRAWING ERRORS OR OMISSIONS SHOULD BE BROUGHT TO THE ATTENTION OF BUILDING DESIGN PARTNERSHIP TO THE ADDRESS SHOWN.


16 Bromhouse Yard
Clackmann
London, EC7V 4J
United Kingdom
T +44 (0)20 7812 8000
F +44 (0)20 7812 8399

[illegible]BDP
42 BEDFORD SQUARE

GROUND MEZZANINE PLAN and FIRST FLOOR PLAN AS EXISTING	DATE 04.2013	SCALE 1:50
--	-----------------	---------------

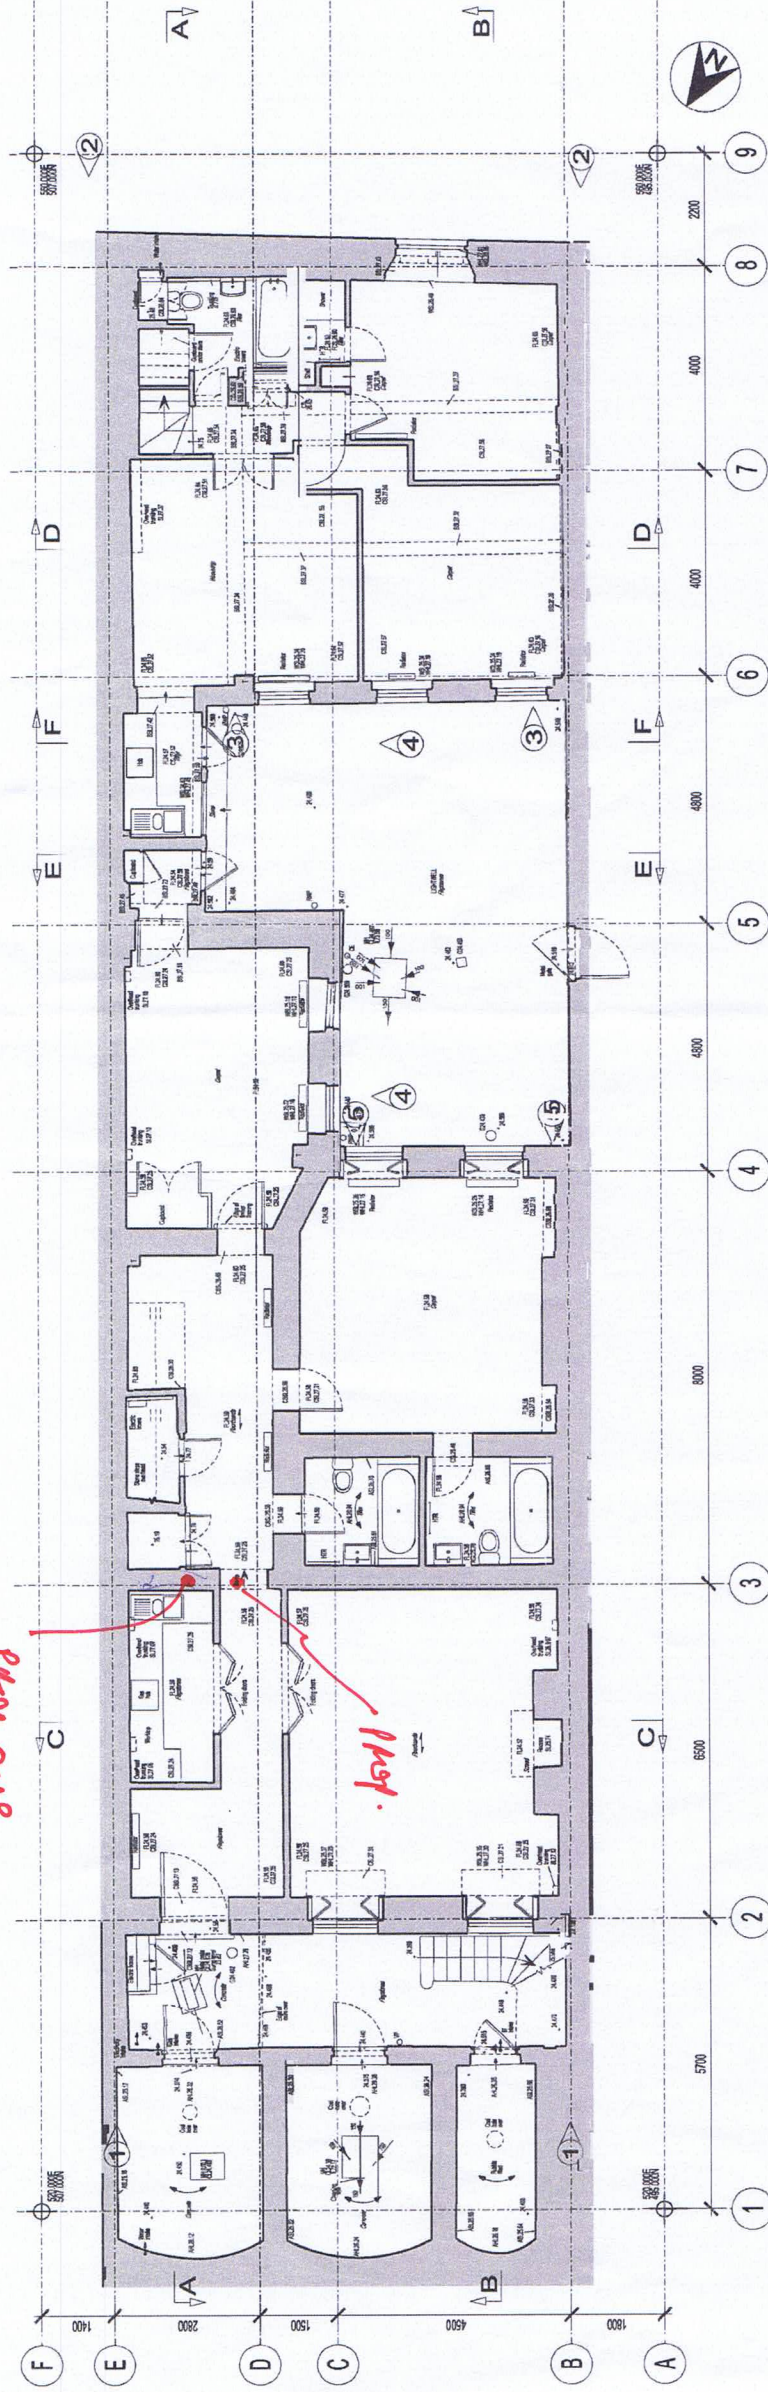

BASEMENT PLAN

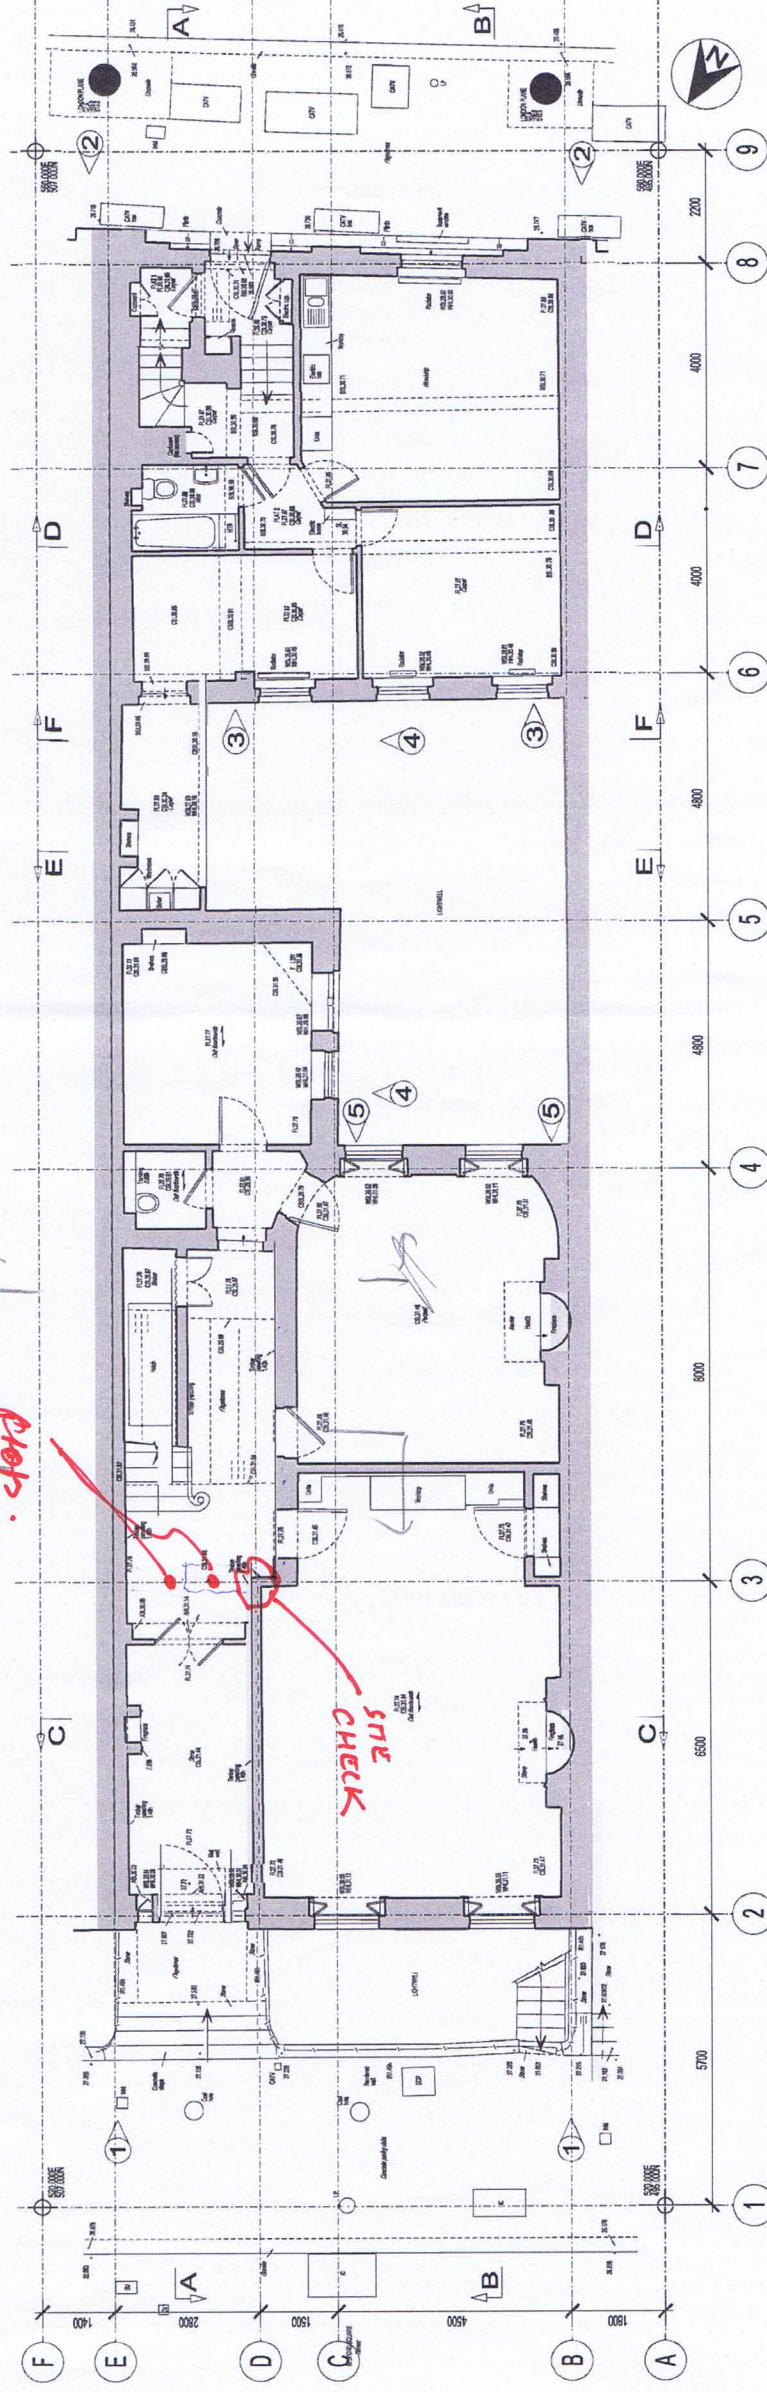

GROUND FLOOR PLAN

AS EXISTING AT 2011

[illegible]