



Proposed Front Elevation

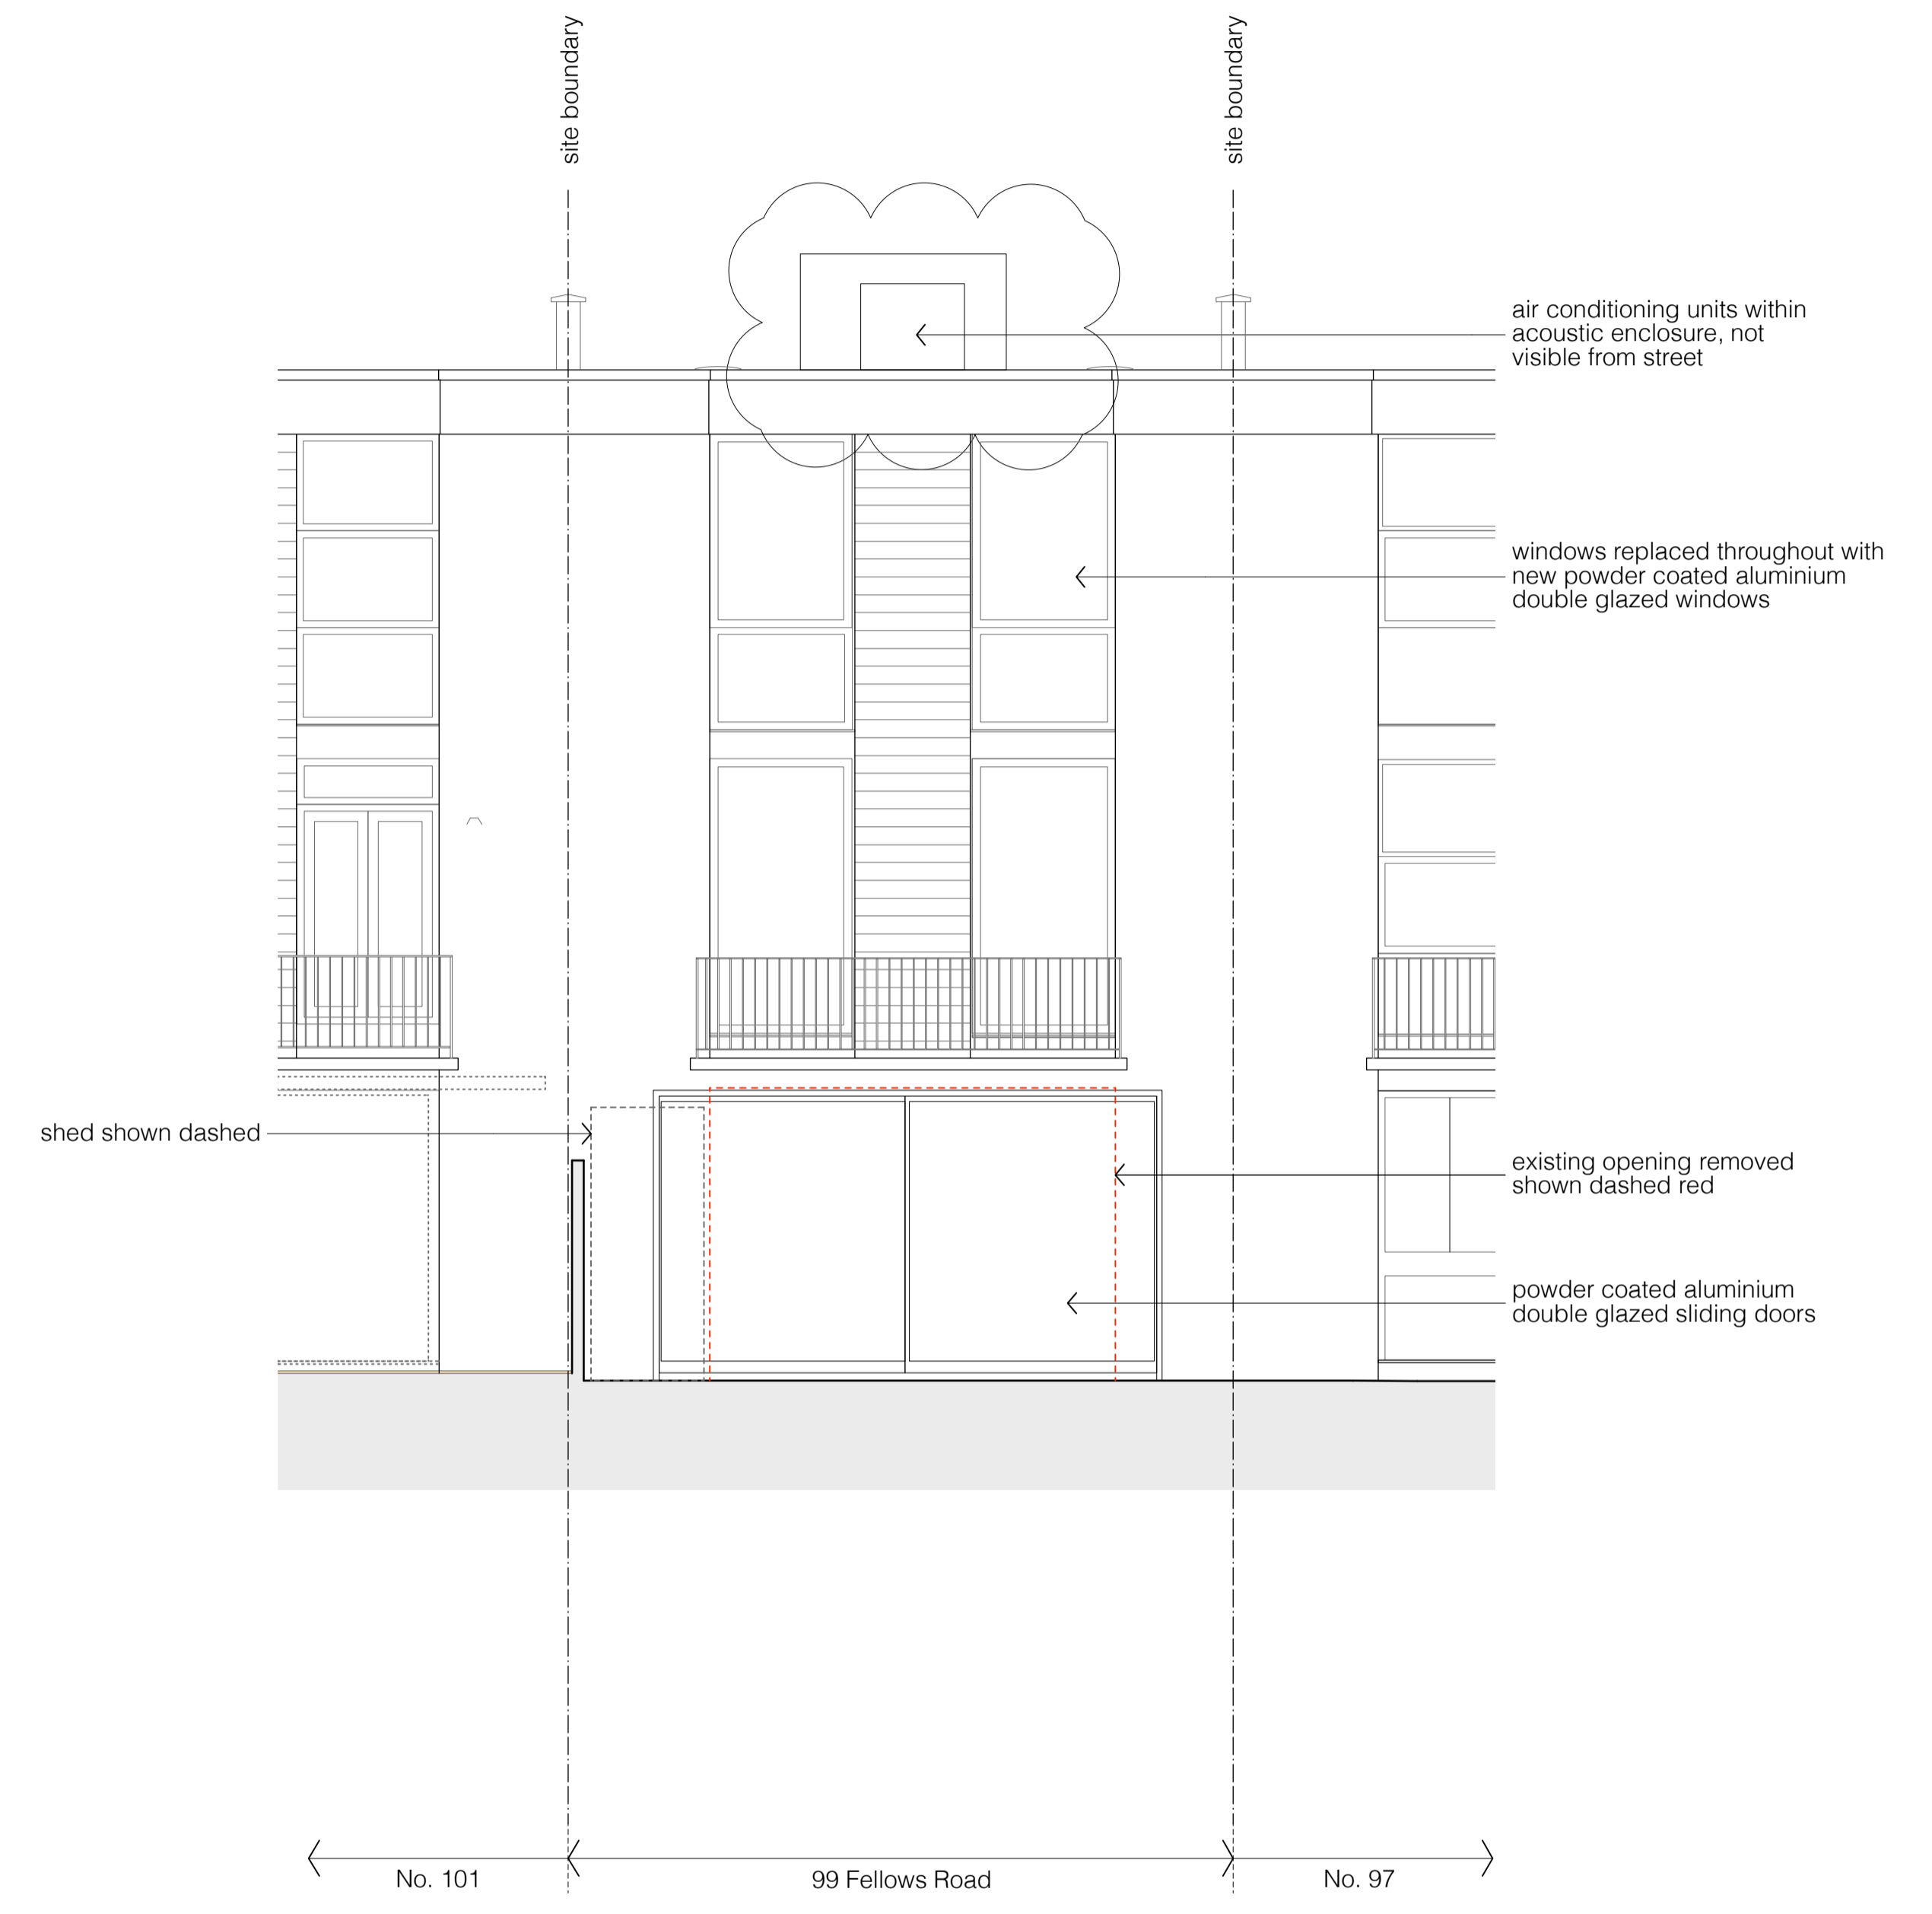

Proposed Rear Elevation

FOR APPROVAL

revisions	notes	scale
--	FOR APPROVAL	09.12.19
A	REVISED to show acoustic enclosure	26.05.20

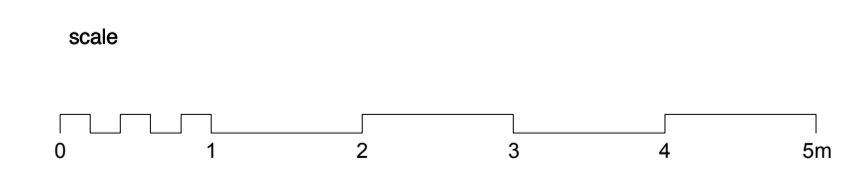

client	Talli + Richard Taylor
scale	1:100 @ A3
project	99 Fellows Road
drawing title	Proposed Front + Rear Elevation
drawing no	1805_PL_200
rev	A

Copyright STUDIOCARVER Ltd. Registered Office: 37 Alfred Place, London WC1E 7DP  
Registered in England and Wales No. 7666882

No implied license exists. This drawing should not be used to calculate areas for the purpose of valuations. All dimensions to be checked on site by contractor and such dimensions to be their responsibility. When in doubt ask.

All work must comply with relevant British Standards and Building Regulation requirements. Drawing errors and omissions to be reported to architect immediately.

**STUDIOCARVER**

37 Alfred Place  
London WC1E 7DP

T: 020 7096 1257  
E: mail@studiocarver.co.uk  
W: www.studiocarver.co.uk