



FRONT ELEVATION 1:100 SCALE




THRESHOLD 1:50 SCALE

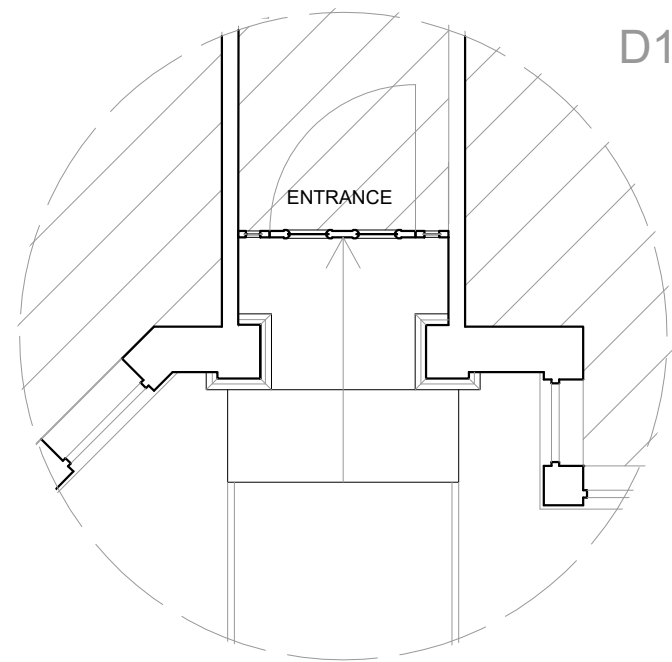


ENTRANCE ELEVATION 1:50 SCALE

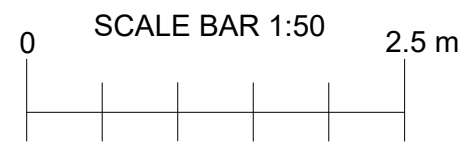

LAYOUT 1:100 SCALE

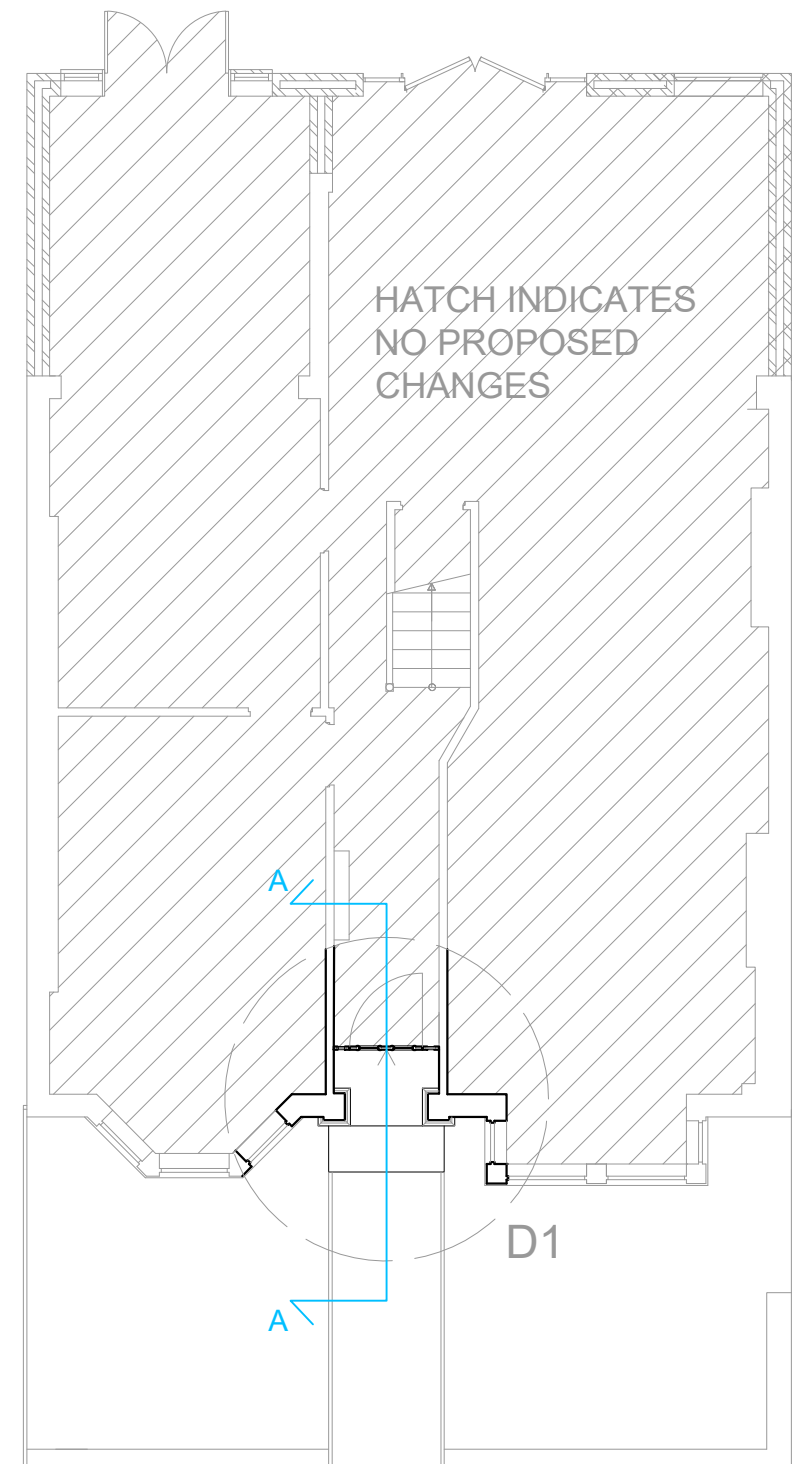



SECTION A A 1:100 SCALE

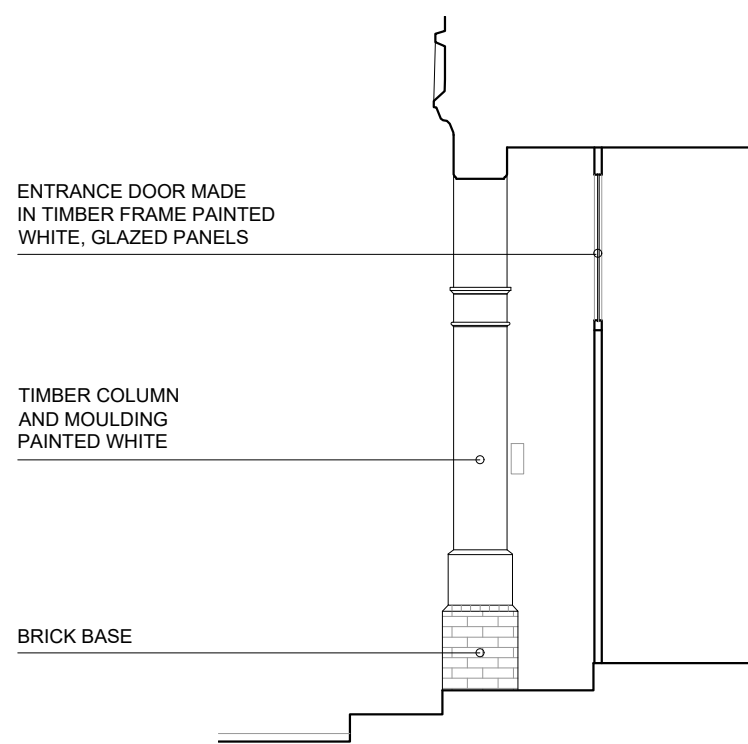

EXISTING PLANS

Do not scale this drawing. All drawings are to be read in conjunction with a Measured Survey. Any discrepancies between these documents shall be brought to the attention of the architect. Drawings as instruments of service remain the property of architect and are protected under common law copyright provisions.

Rev	Date	Comments
00	MAY2020	

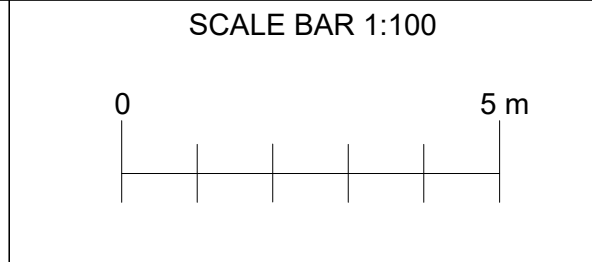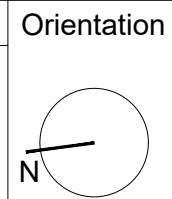

Antonio
Romeo
Architect

Project title: Creation of a porch to the front elevation at 7 Hilltop Road, London NW6 2QA

Drawing title: Existing Plans

Client:

Scale: 1:100 @A3

Dwg no: PA_039_02

Date: 04/2020