


PROPOSED GROUND FLOOR PLAN

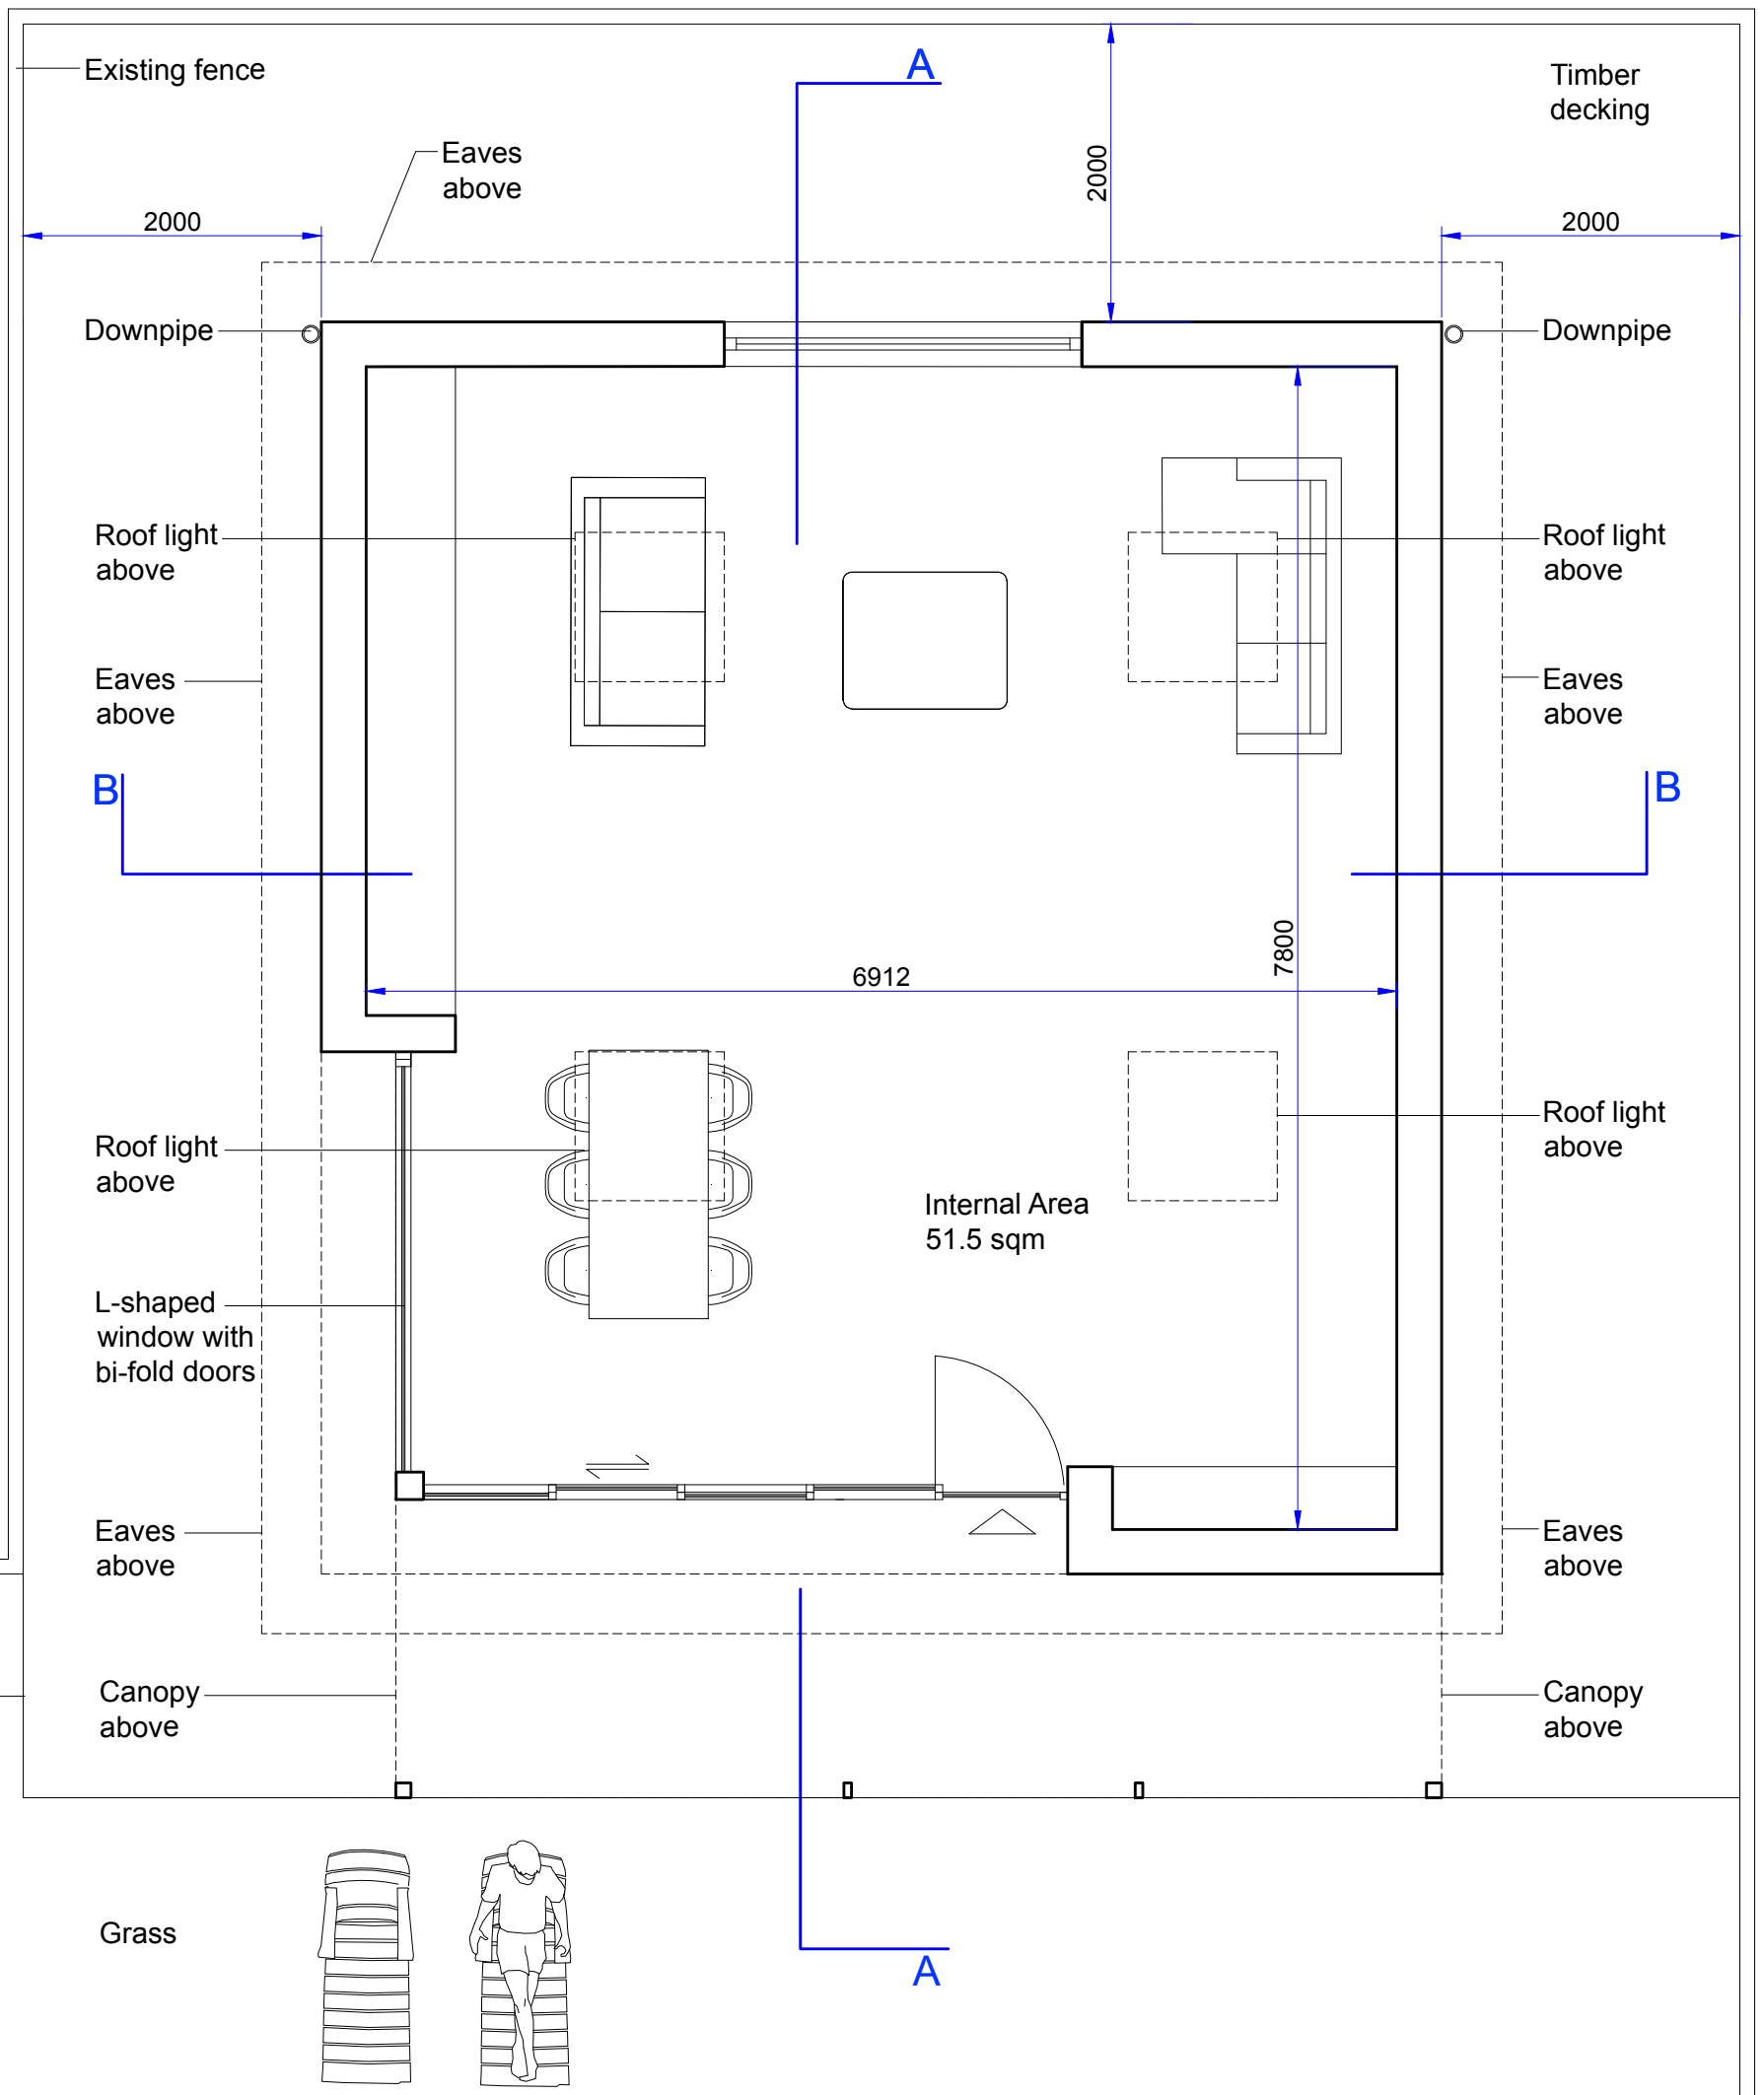

NOTES:
This drawing is prepared solely for design and planning submission purposes. It is not intended or suitable for either Building Regulations or Construction purposes and should not be used for such

Rev	1:50 Scale Bar
0	
	Orientation

Antonio Romeo Architect

Project title: Certificate of Lawful Development for the construction of an outbuilding at 7 Hilltop Rd, NW6 2QA	
Drawing title: Proposed ground floor plan	
Client: -	Scale: 1:50 @A3
Dwg no: CLD_039_02	Date: 05/2020