




LEFT HAND SIDE ELEVATION

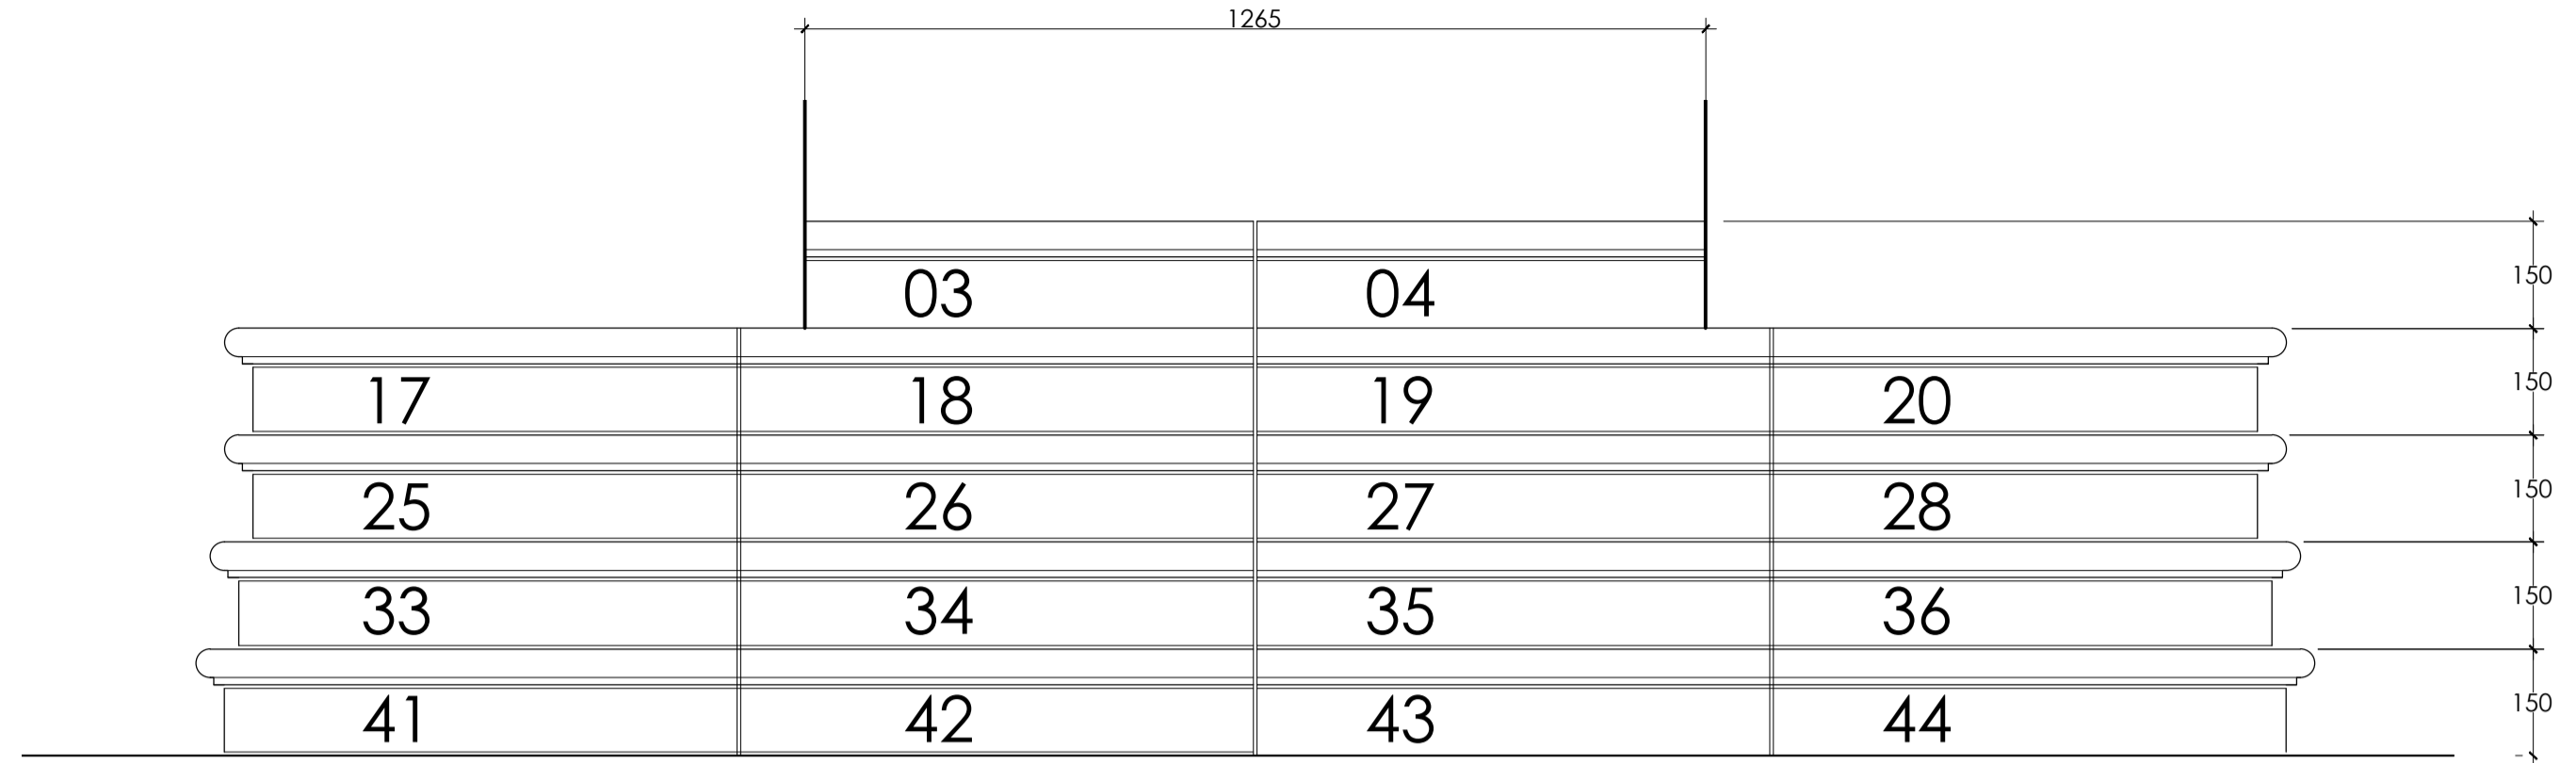


STEPS FRONT ELEVATION 1:10 @ A1

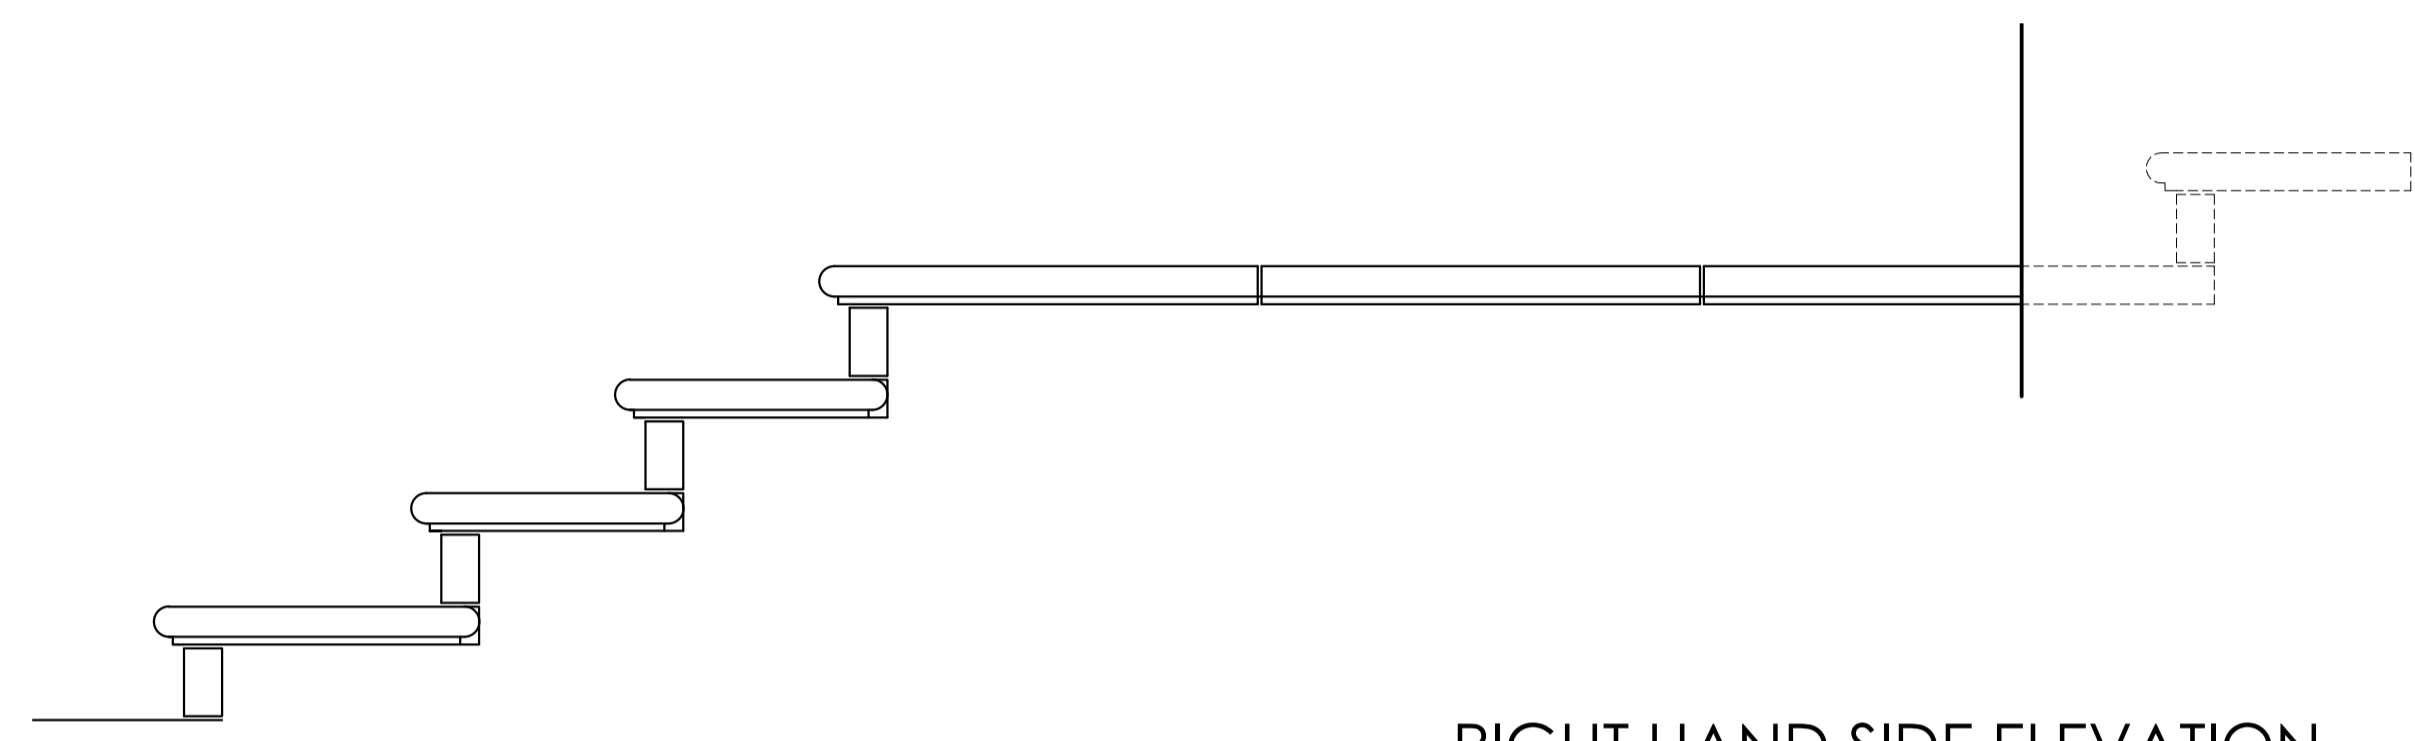

RIGHT HAND SIDE ELEVATION

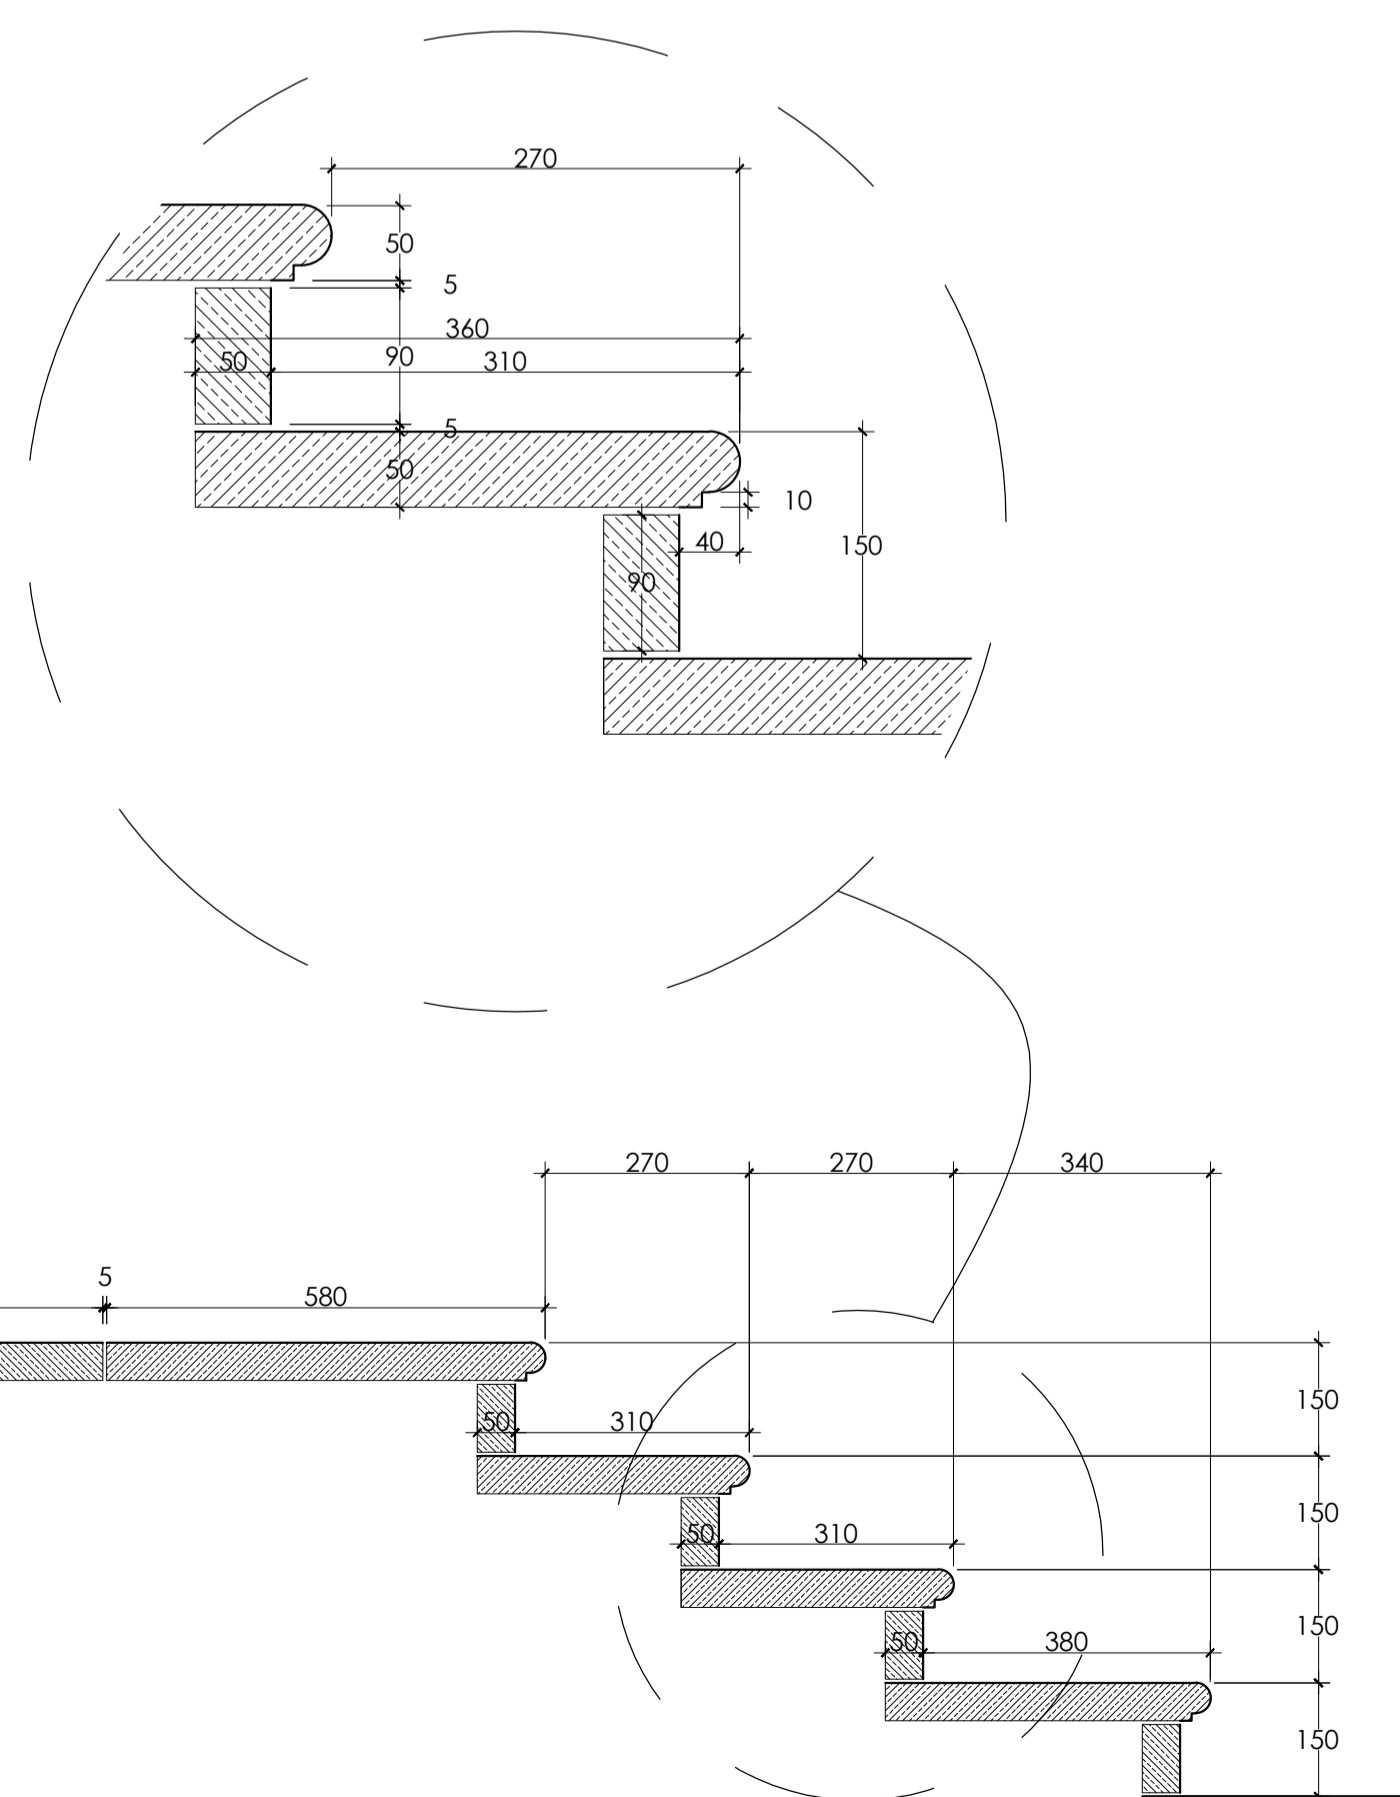

CENTERLINE SECTION

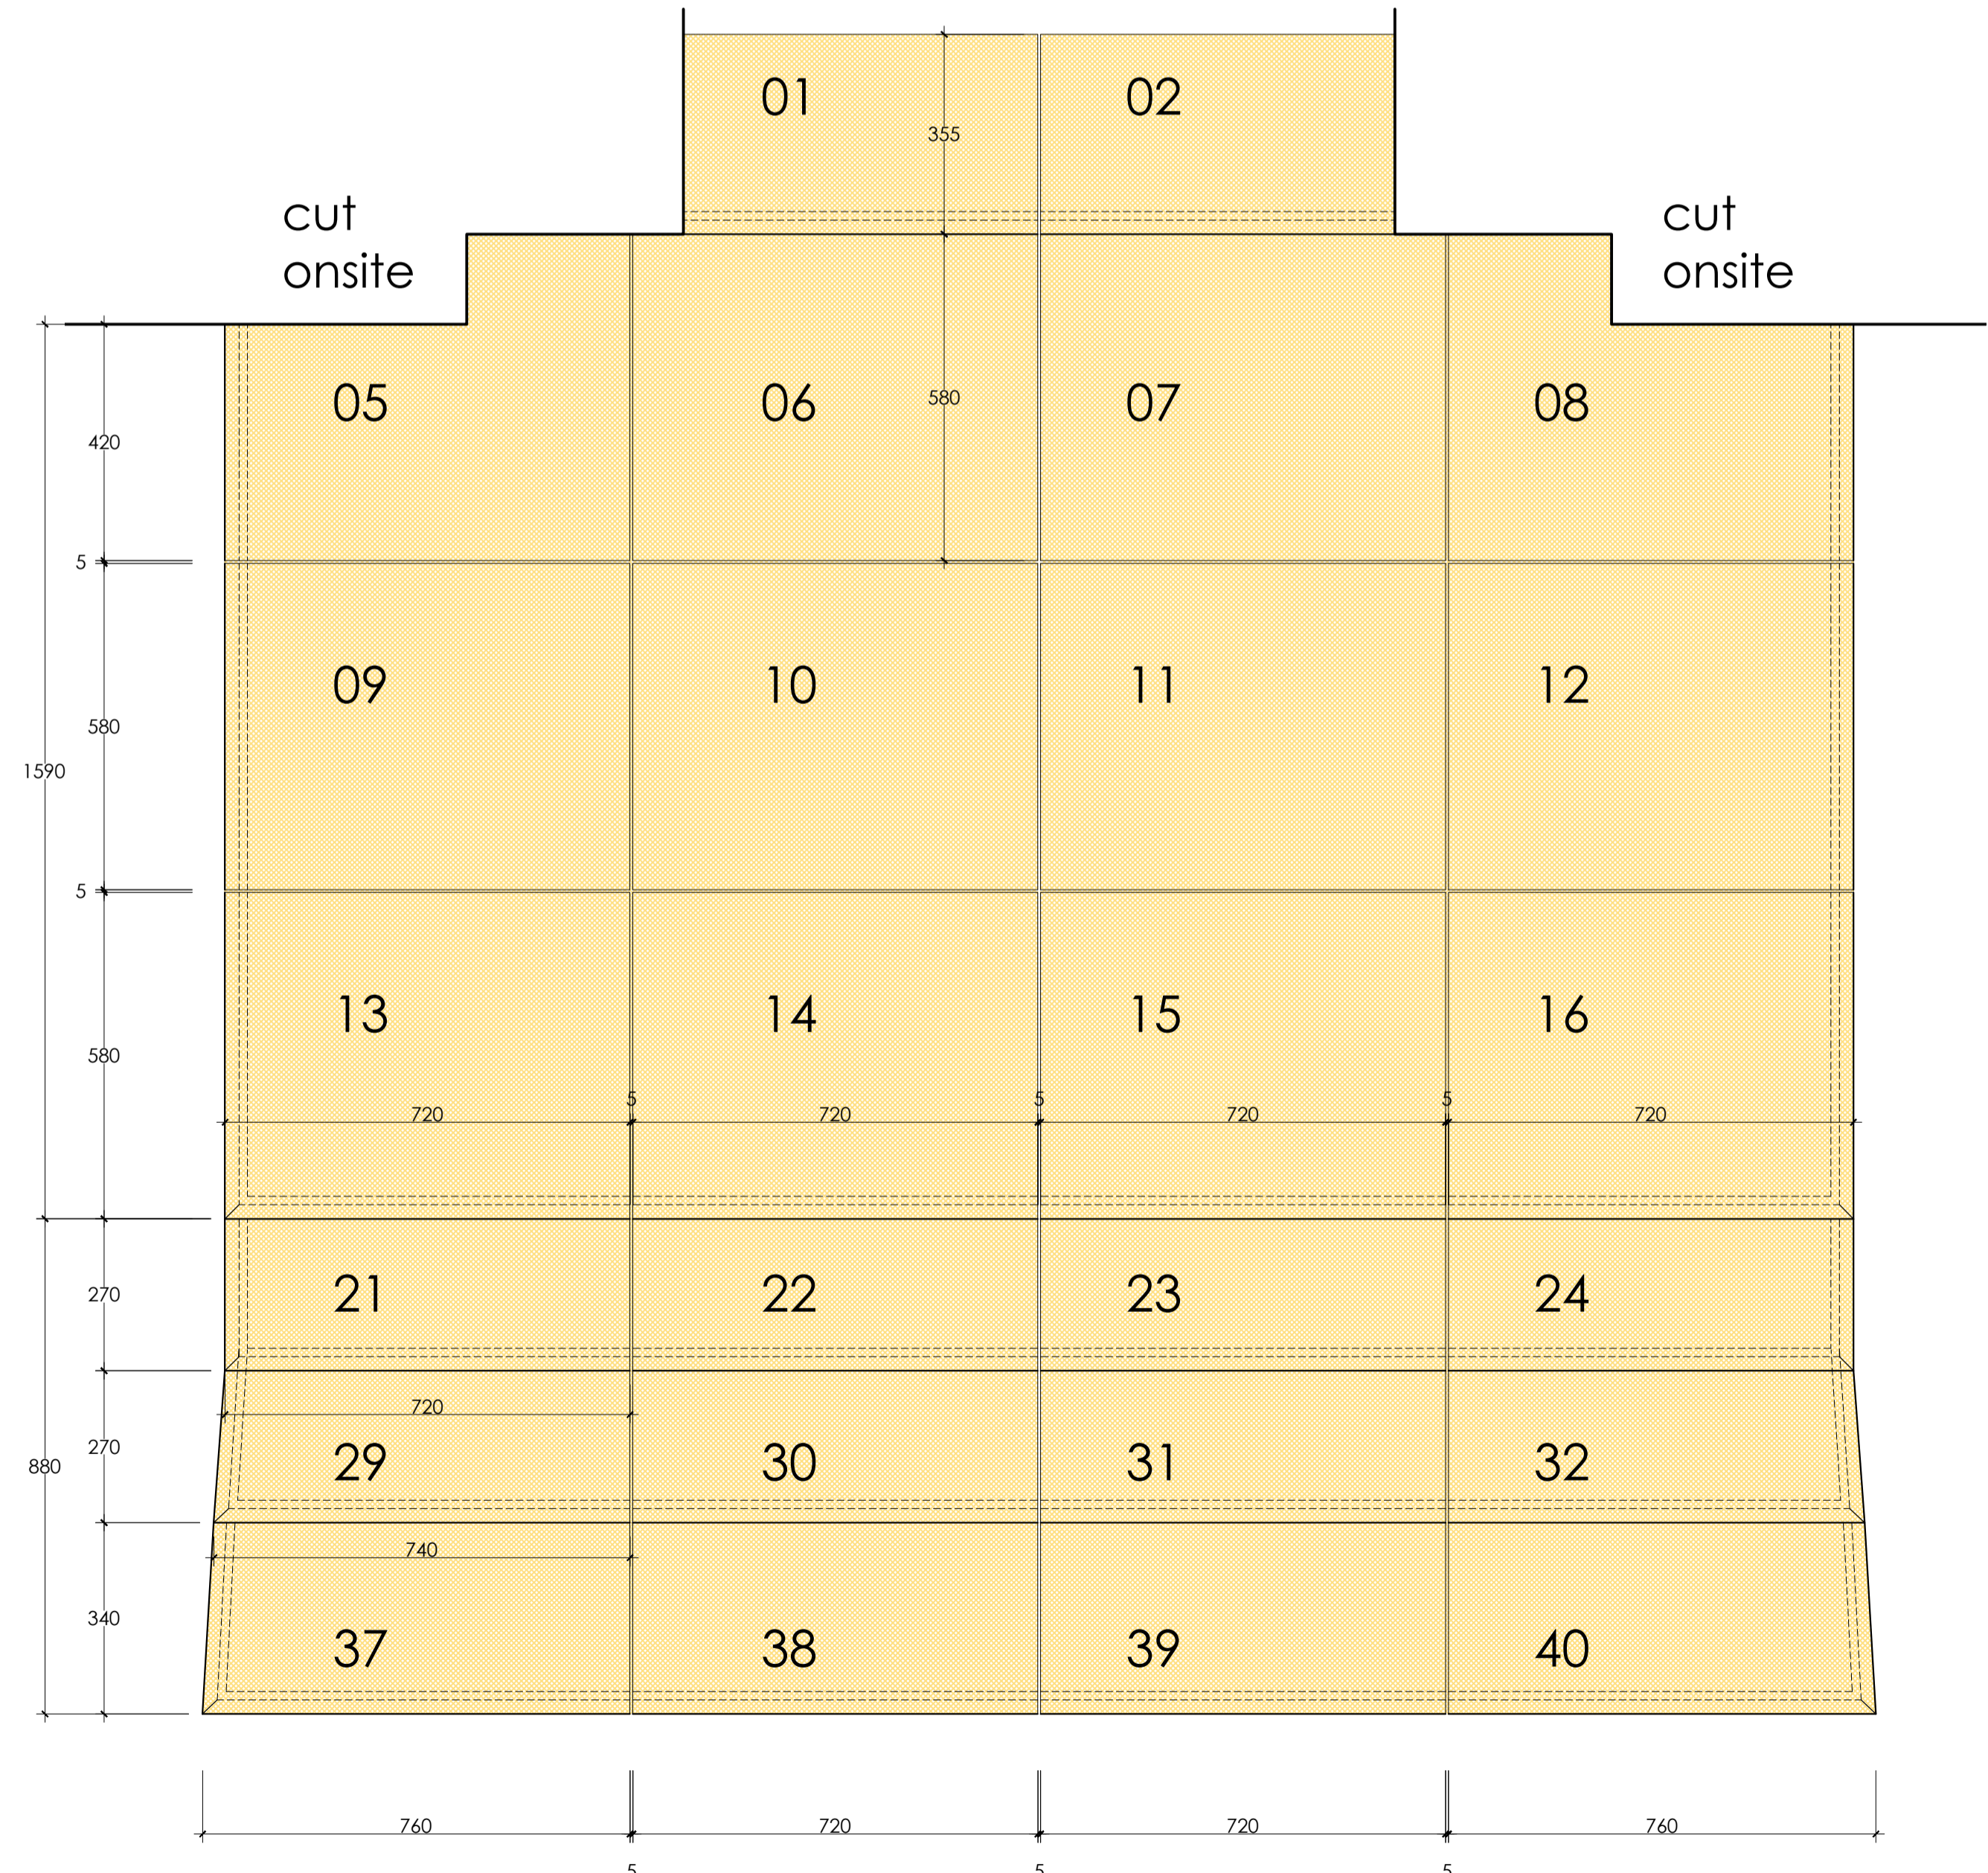

PLAN 1:10 @ A1

REVISION	DATE	DETAILS	DRAWN
48 Queen Victoria Street EC4N 4SA 020 7653 1968 info@restore-london.co.uk			
CLIENT			
ARCHITECT			
PROJECT TITLE			
DRAWING TITLE			
22 BEDFORD SQUARE REPLACEMENT STEPS			
DRAWN & DESIGN BY:	DATE	SCALE	REVISION
STZERONE	april 2020	1:20	01
m: 07944 587578 info@stzone.co.uk			
PROJECT NUMBER	DRAWING NUMBER		
stz216	DS01		