
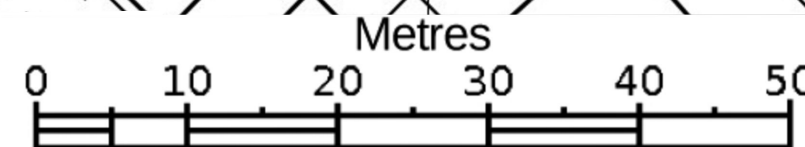


199-203, High Holborn, London  
WC1V 7BD

1:1250


Site Plan 1:1250

- Application Site
- Land Under Applicant's Control

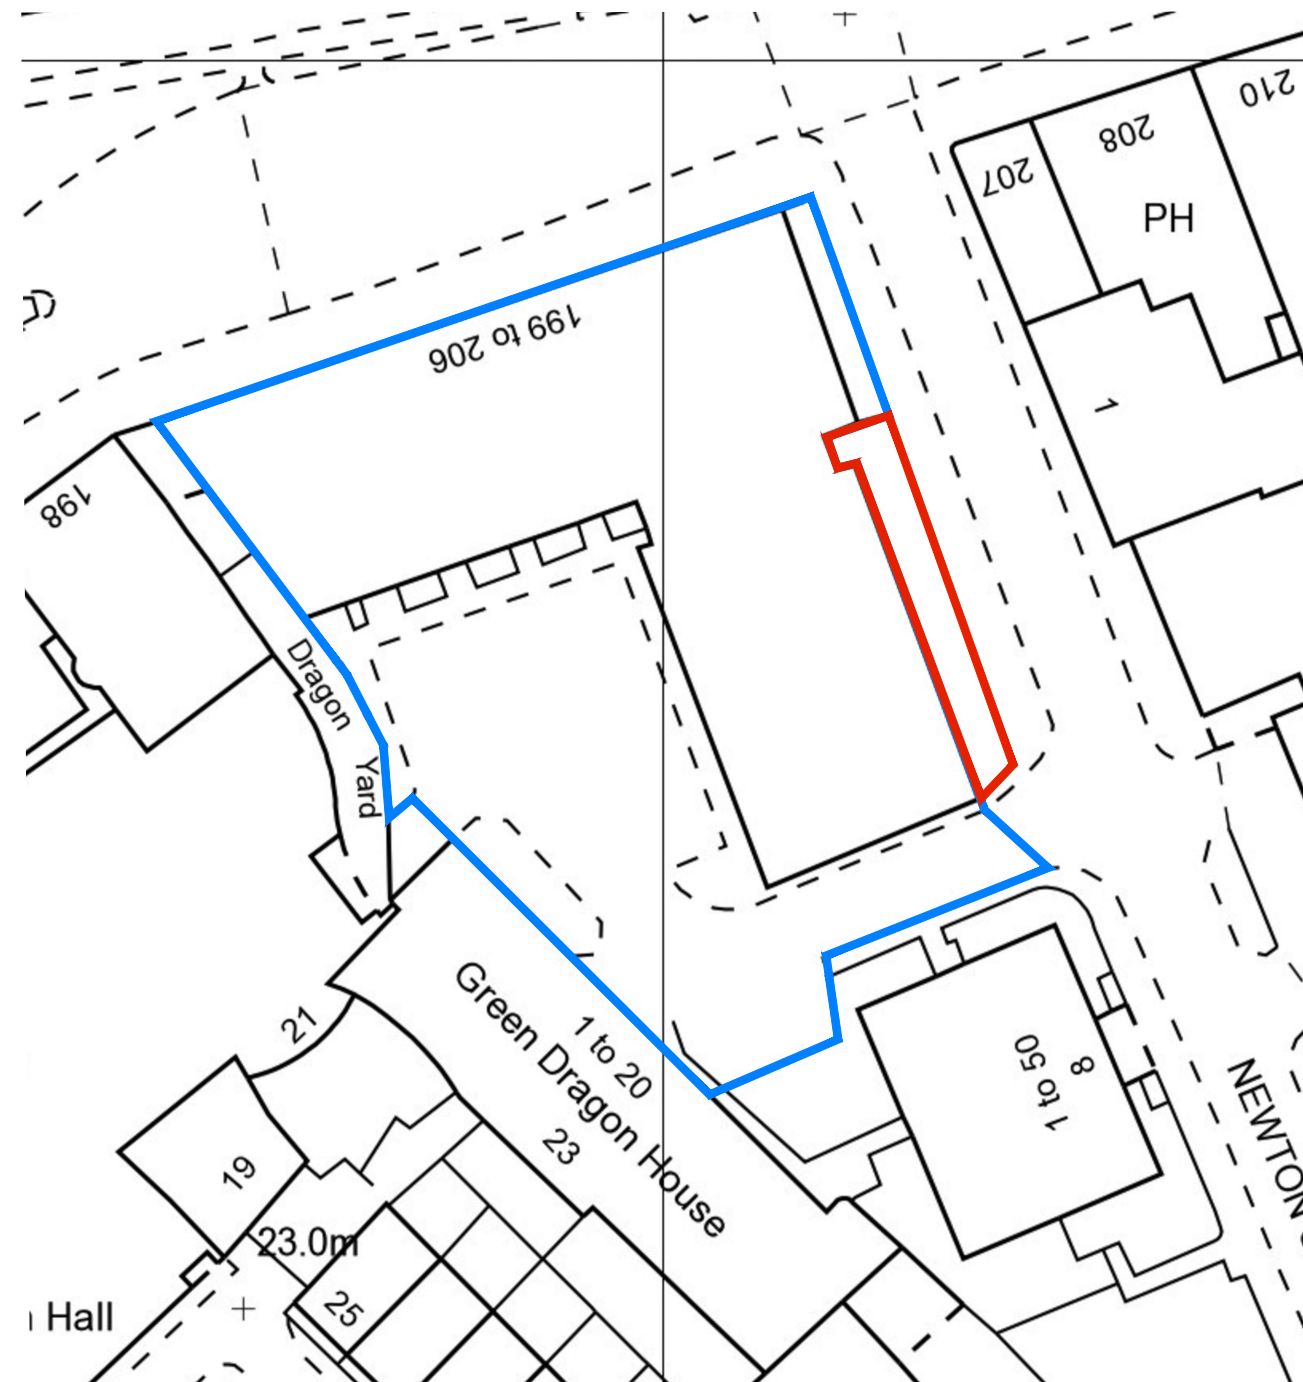

Site Plan 1:500

PLANNING 2020

Proposed Extension and Refurbishment. Hoxton Hotel, Holborn	Job No. 20_008	Rev.
	Dwg No. PL(90)01	
Title Site Location Plan		
Date 19/05/20	Drawn S.M.S.	Scale 1:1250 & 500 @ A3
 Architects Town planners Environmental & Urban design		
Unit 1A, Compass Business Park, Pacific Road, Cardiff, CF24 5HL		
www.c-jarchitects.co.uk tel: 029 20452100		