



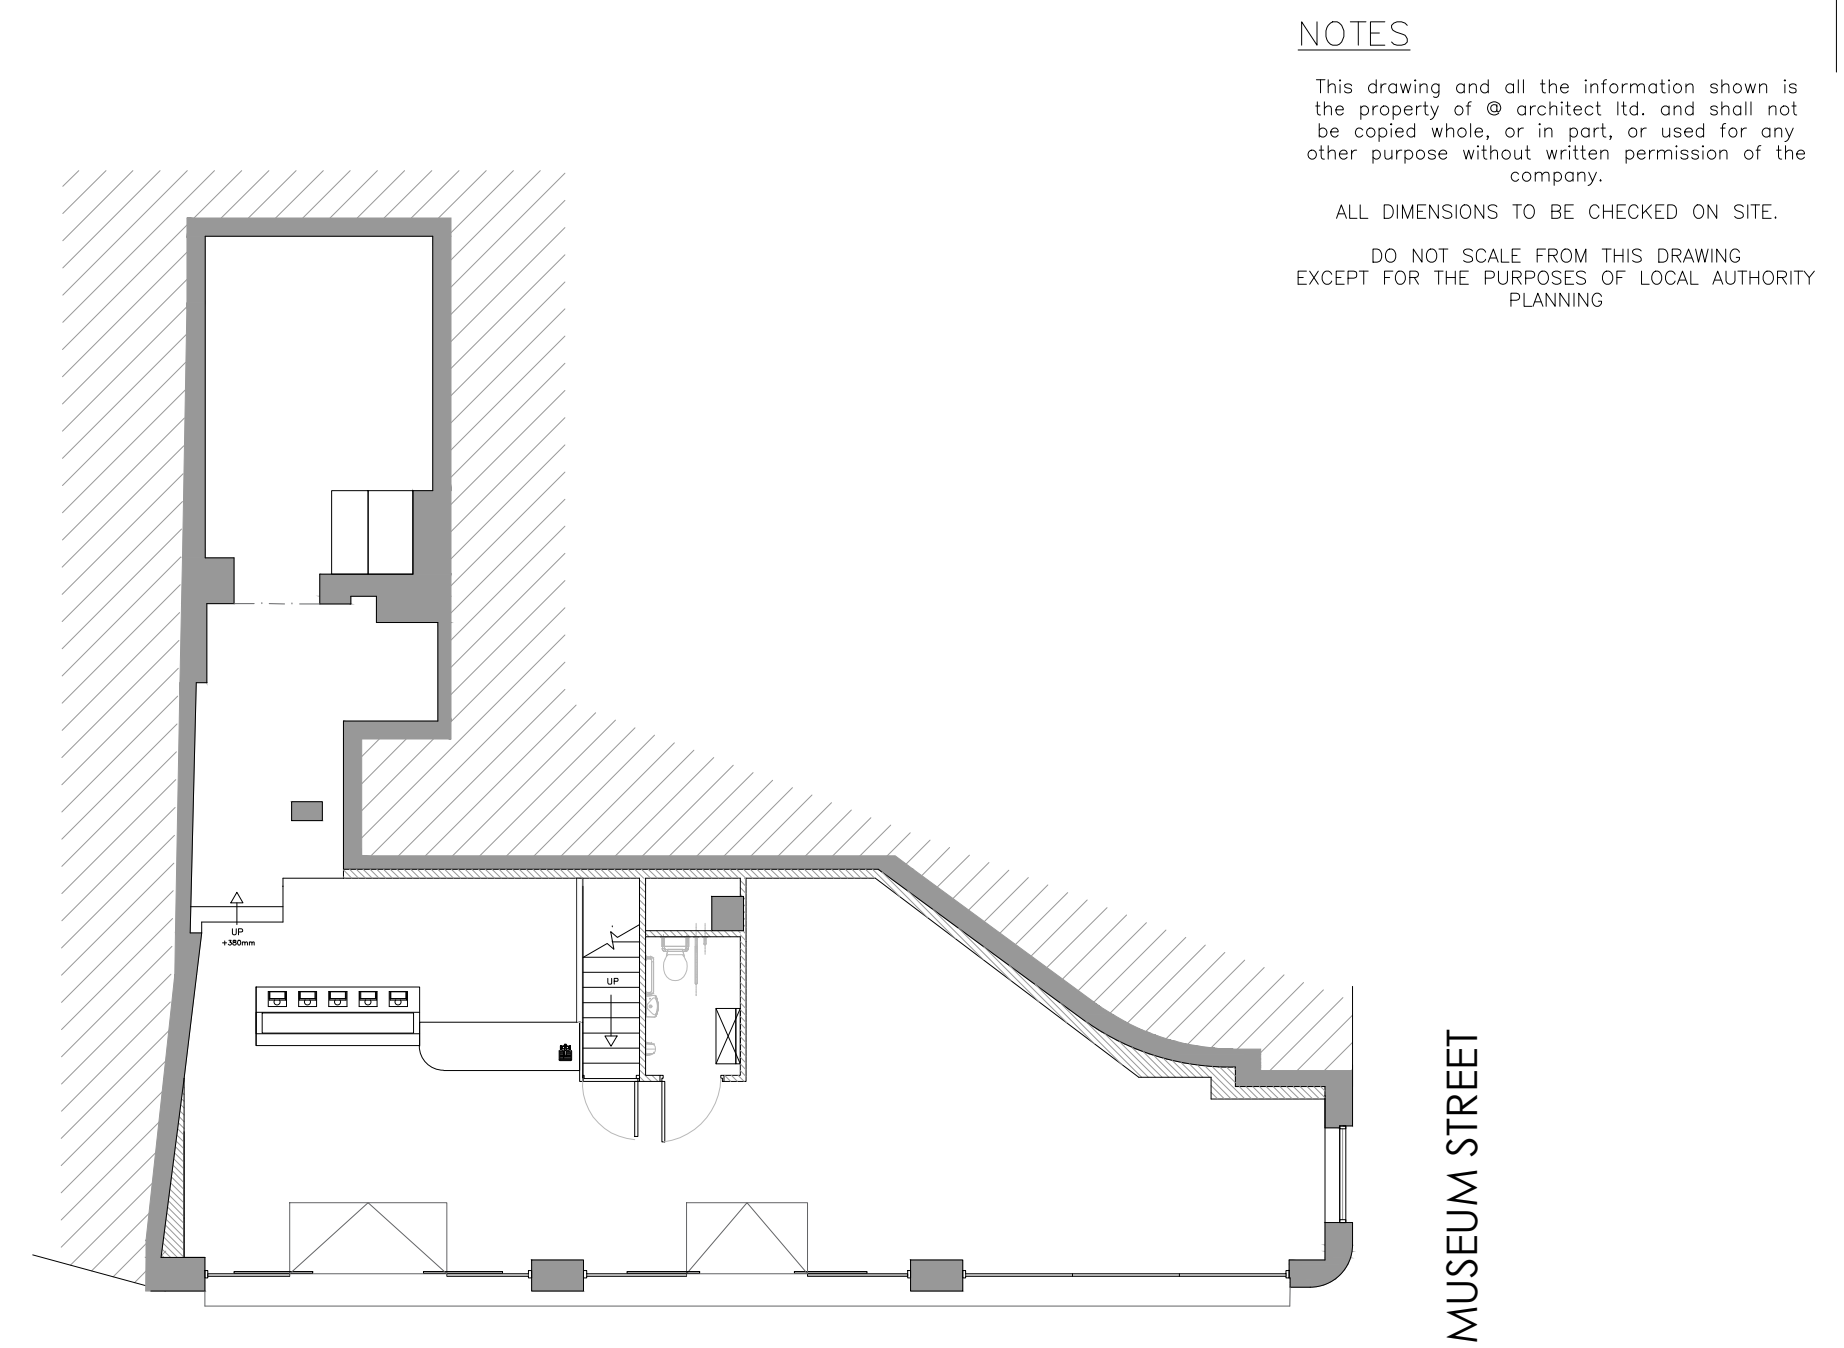

NEW OXFORD STREET

PROPOSED GROUND FLOOR PLAN - NTS

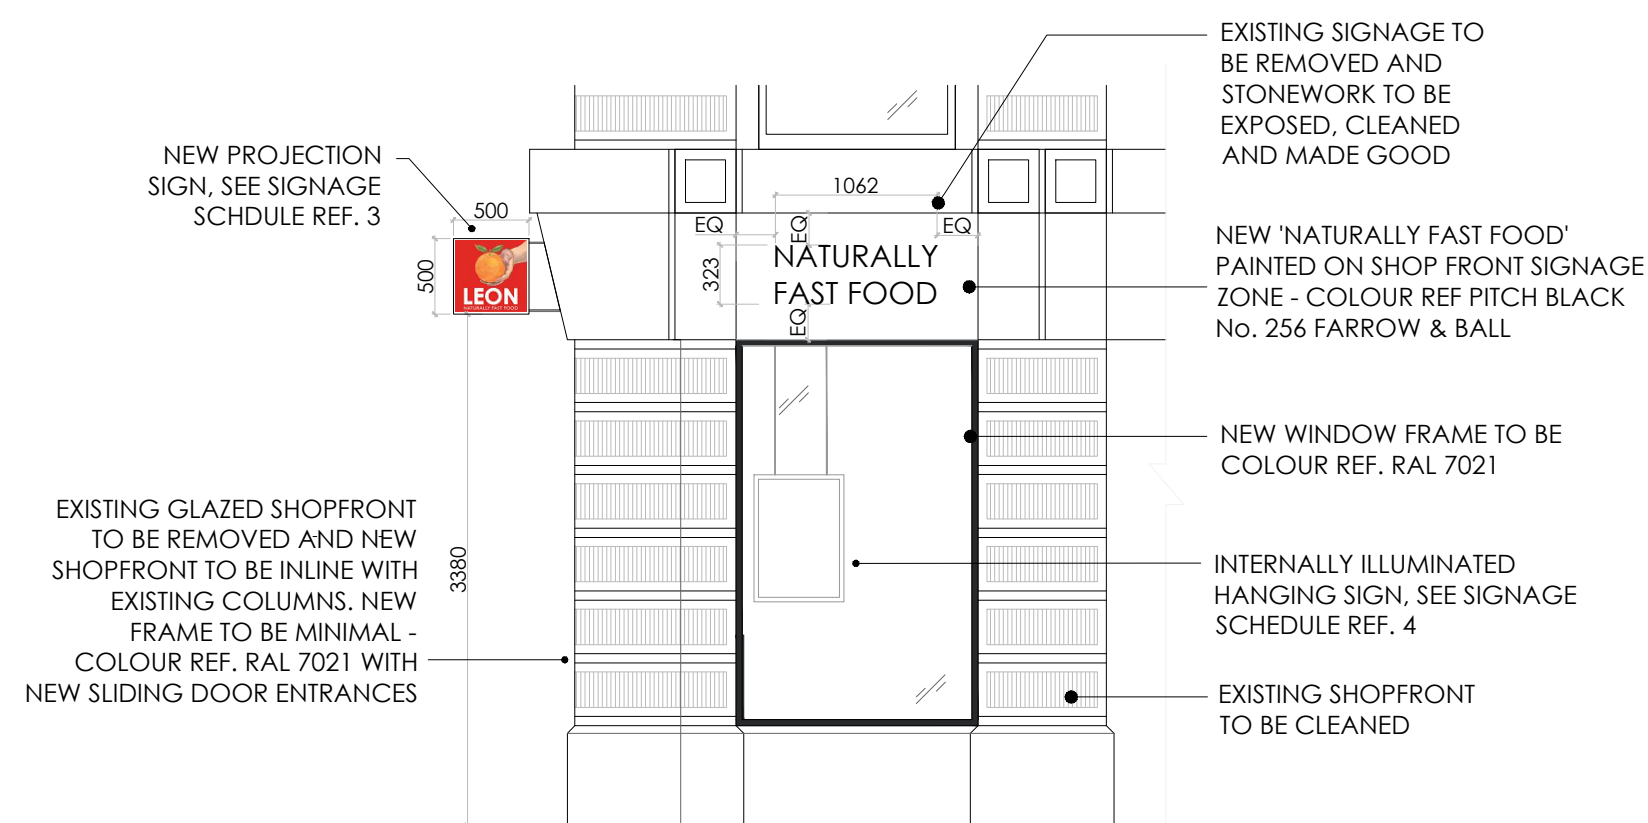

LOCATION PLAN

- SCALE 1:1250 @A1

LOCATION PLAN
- SCALE 1:1250 @A1

NOTES

This drawing and all the information shown is the property of @ architect ltd. and shall not be copied whole, or in part, or used for any other purpose without written permission of the company.

ALL DIMENSIONS TO BE CHECKED ON SITE.

DO NOT SCALE FROM THIS DRAWING

EXCEPT FOR THE PURPOSES OF LOCAL AUTHORITY PLANNING

A	05.05.20	SHOPFRONT TO BE IN LINE WITH COLUMNS. ILLUMINATED SIGNAGE REDUCED (RB)
REV No.	DATE	REMARKS



LEON

Job Title
34 New Oxford Street
London
19.0211


Drawing Title

Proposed
Plans & Elevations

Scale 1:50	Sheet size A1
---------------	------------------

Date	DEC '19
Drn. by	RB

Drg. No. PL02	Rev. A
------------------	-----------

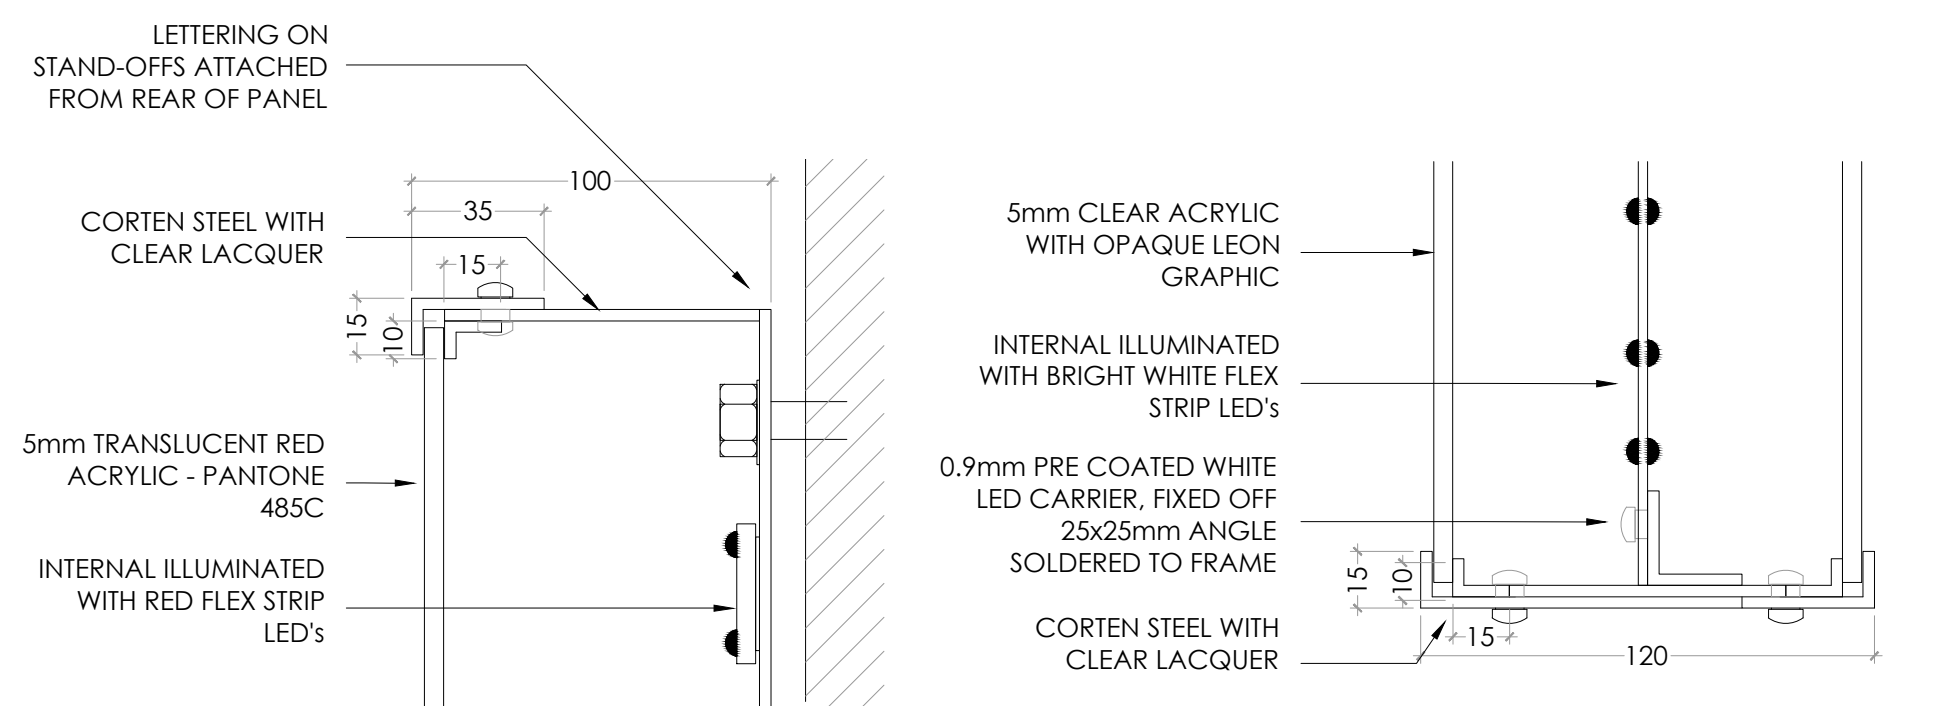

PROJECTION SIGN DETAIL 2 - SCALE 1:2 @A1

