
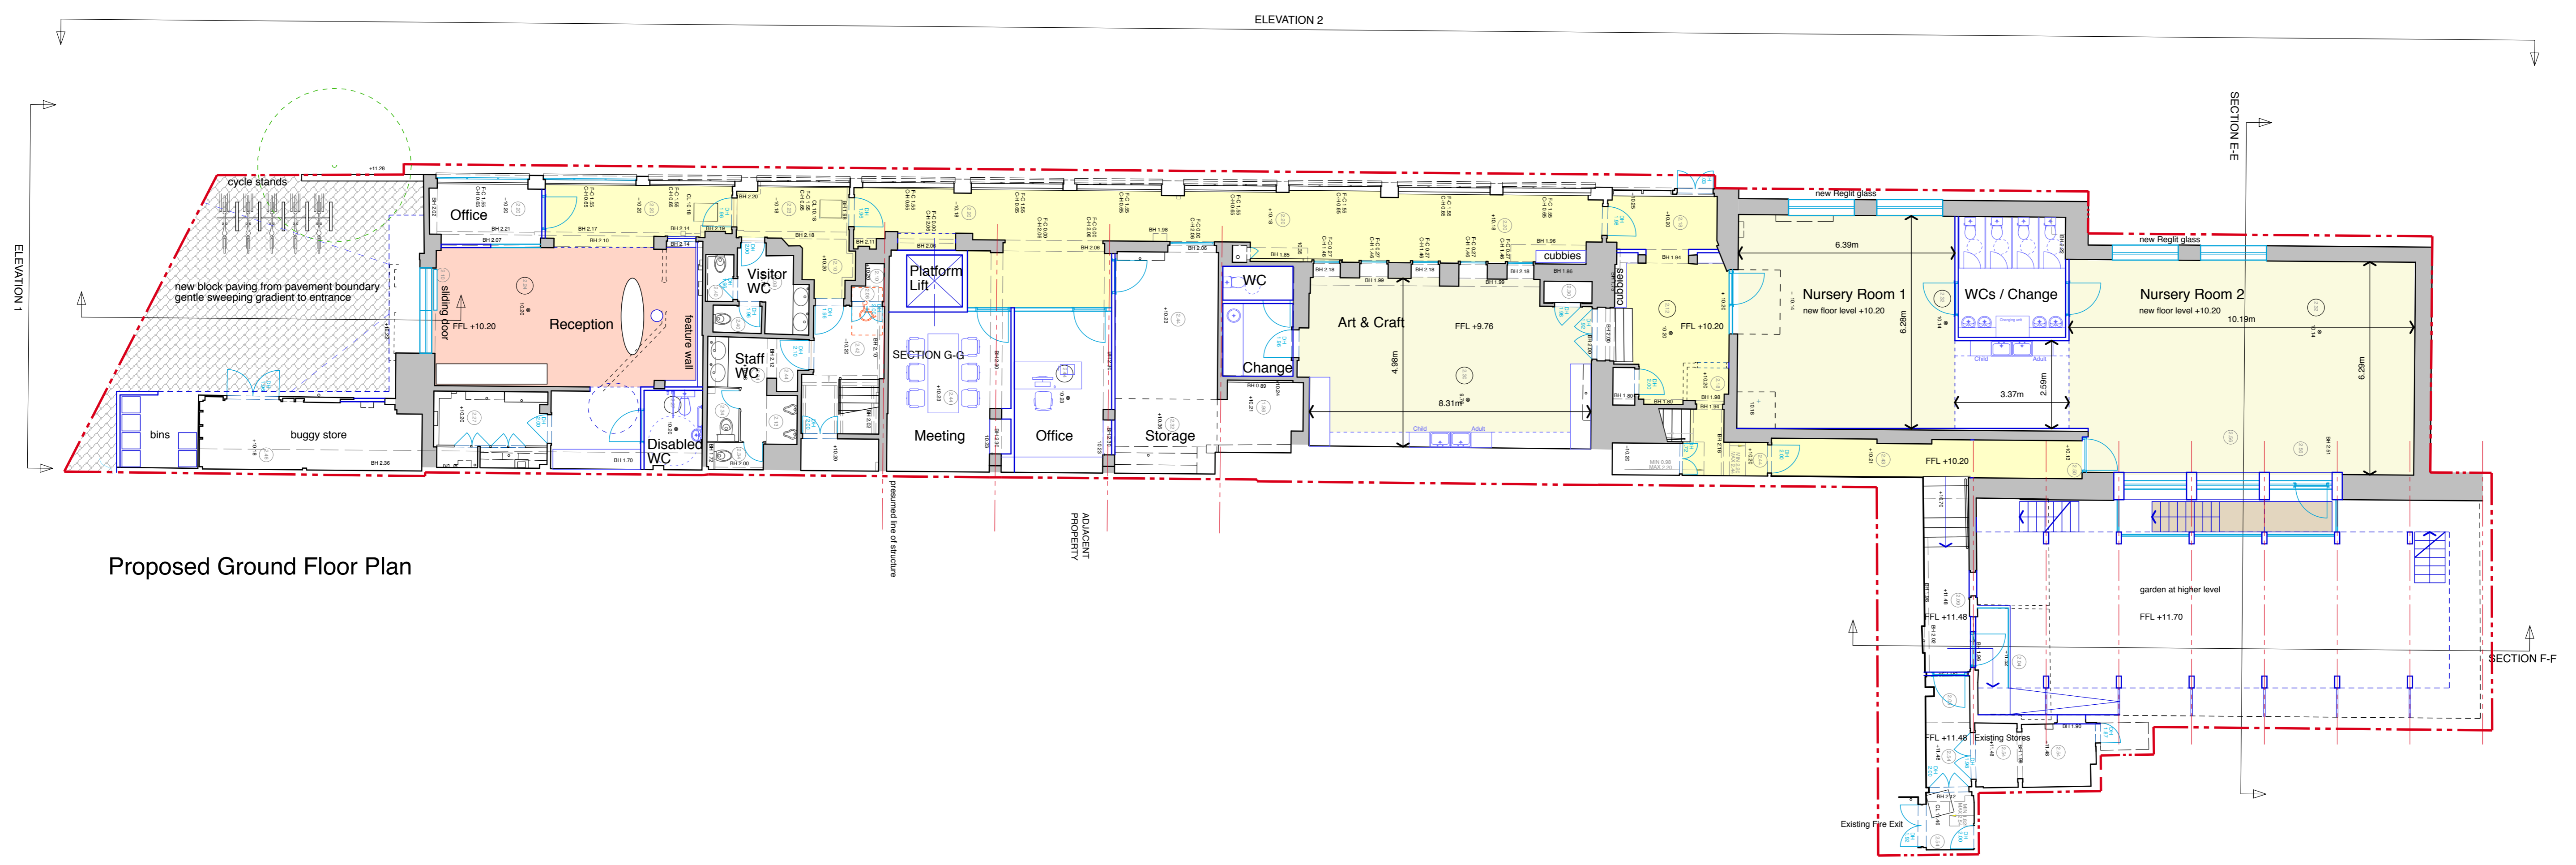


NOTES
 COPYRIGHT ROBERT POTTER & PARTNERS LLP 2019
 DO NOT SCALE DIMENSIONS FROM THIS DRAWING. ALL DIMENSIONS, INCLUDING FIGURED DIMENSIONS, TO BE CHECKED ON SITE PRIOR TO COMMENCING ANY WORKS

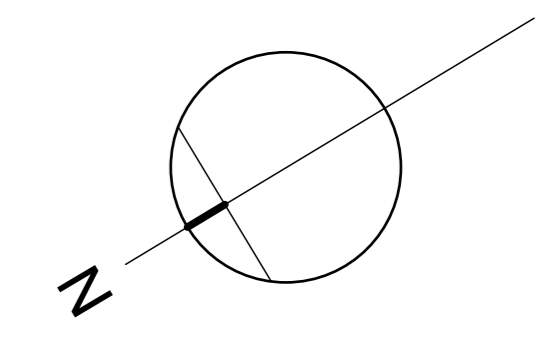

Proposed Ground Floor Plan

All existing survey information prepared by Arena Property Services Ltd.

REVISIONS & ADDITIONS	DATE	BY
A. Reglit glass added to Nursery Room 2. Room dimensions shown.	19.12.19	LTP
B. Red line boundary added.	19.02.20	LTP
C. Section lines updated. Existing tree at entrance shown (outwith boundary).	20.04.20	LTP
D. Section E-E updated to show 'Reglit' windows. Boundary updated.	23.04.20	LTP
E. Acoustic barrier shown at roof level of secret garden.	22.05.20	LTP

PROJECT

Proposed Day Nursery
 81 Belsize Park Gardens
 London NW3 4NJ


DRAWING TITLE

Proposed Ground Floor Plan.


ROBERT POTTER & PARTNERS
 CHARTERED ARCHITECTS & PROJECT MANAGERS

7 MILLER ROAD, AYR KAT 2AX 01292 - 261228
 51 NEWALL TERRACE, DUMFRIES DG1 1LN 01387 - 255509
 110 WEST GEORGE STREET, GLASGOW G2 1JQ 0141- 332 9111
 2 KINGDOM STREET, LONDON W2 6BD 020 3479 5931

SCALE	1:100@A1	6402/11
DATE	Nov'19	
DRAWN BY	LTP	
CHECKED BY		REVISION
		E

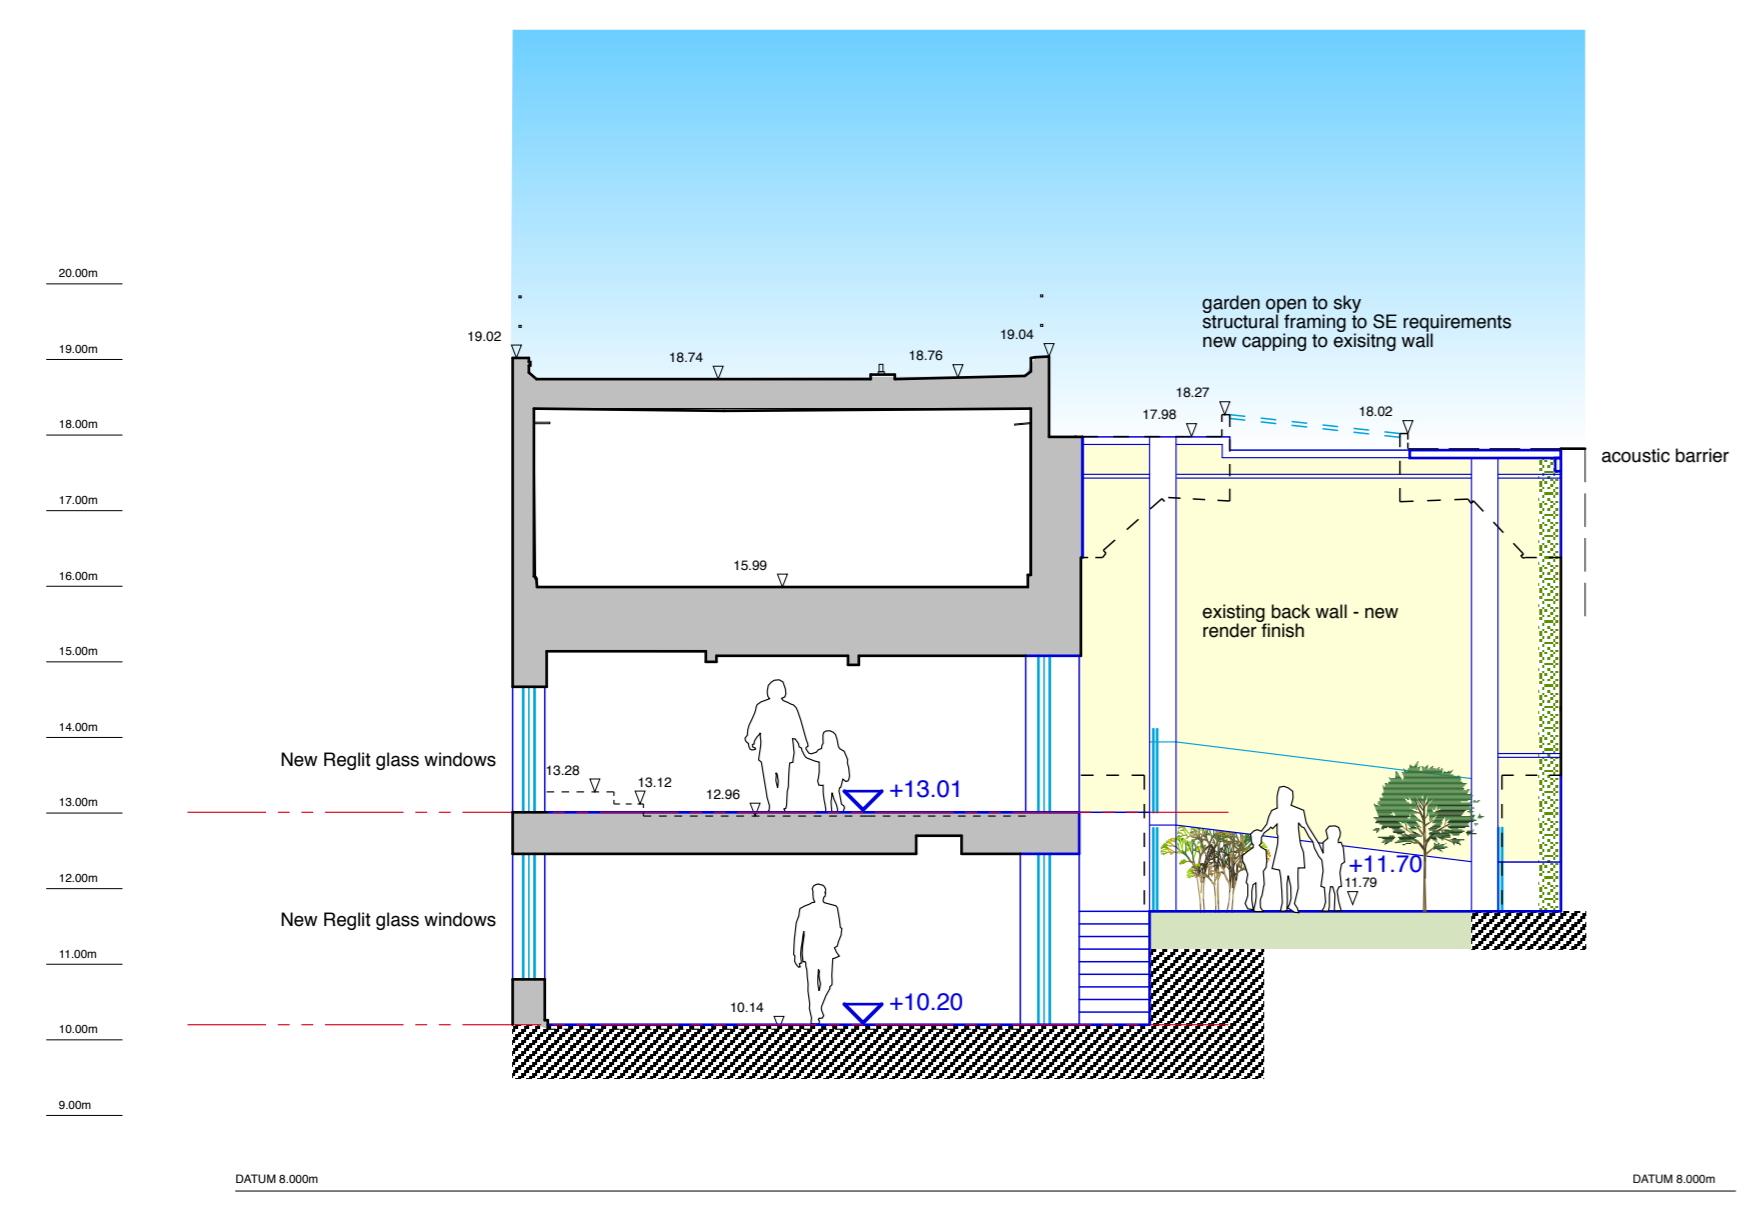

Cross Section E-E

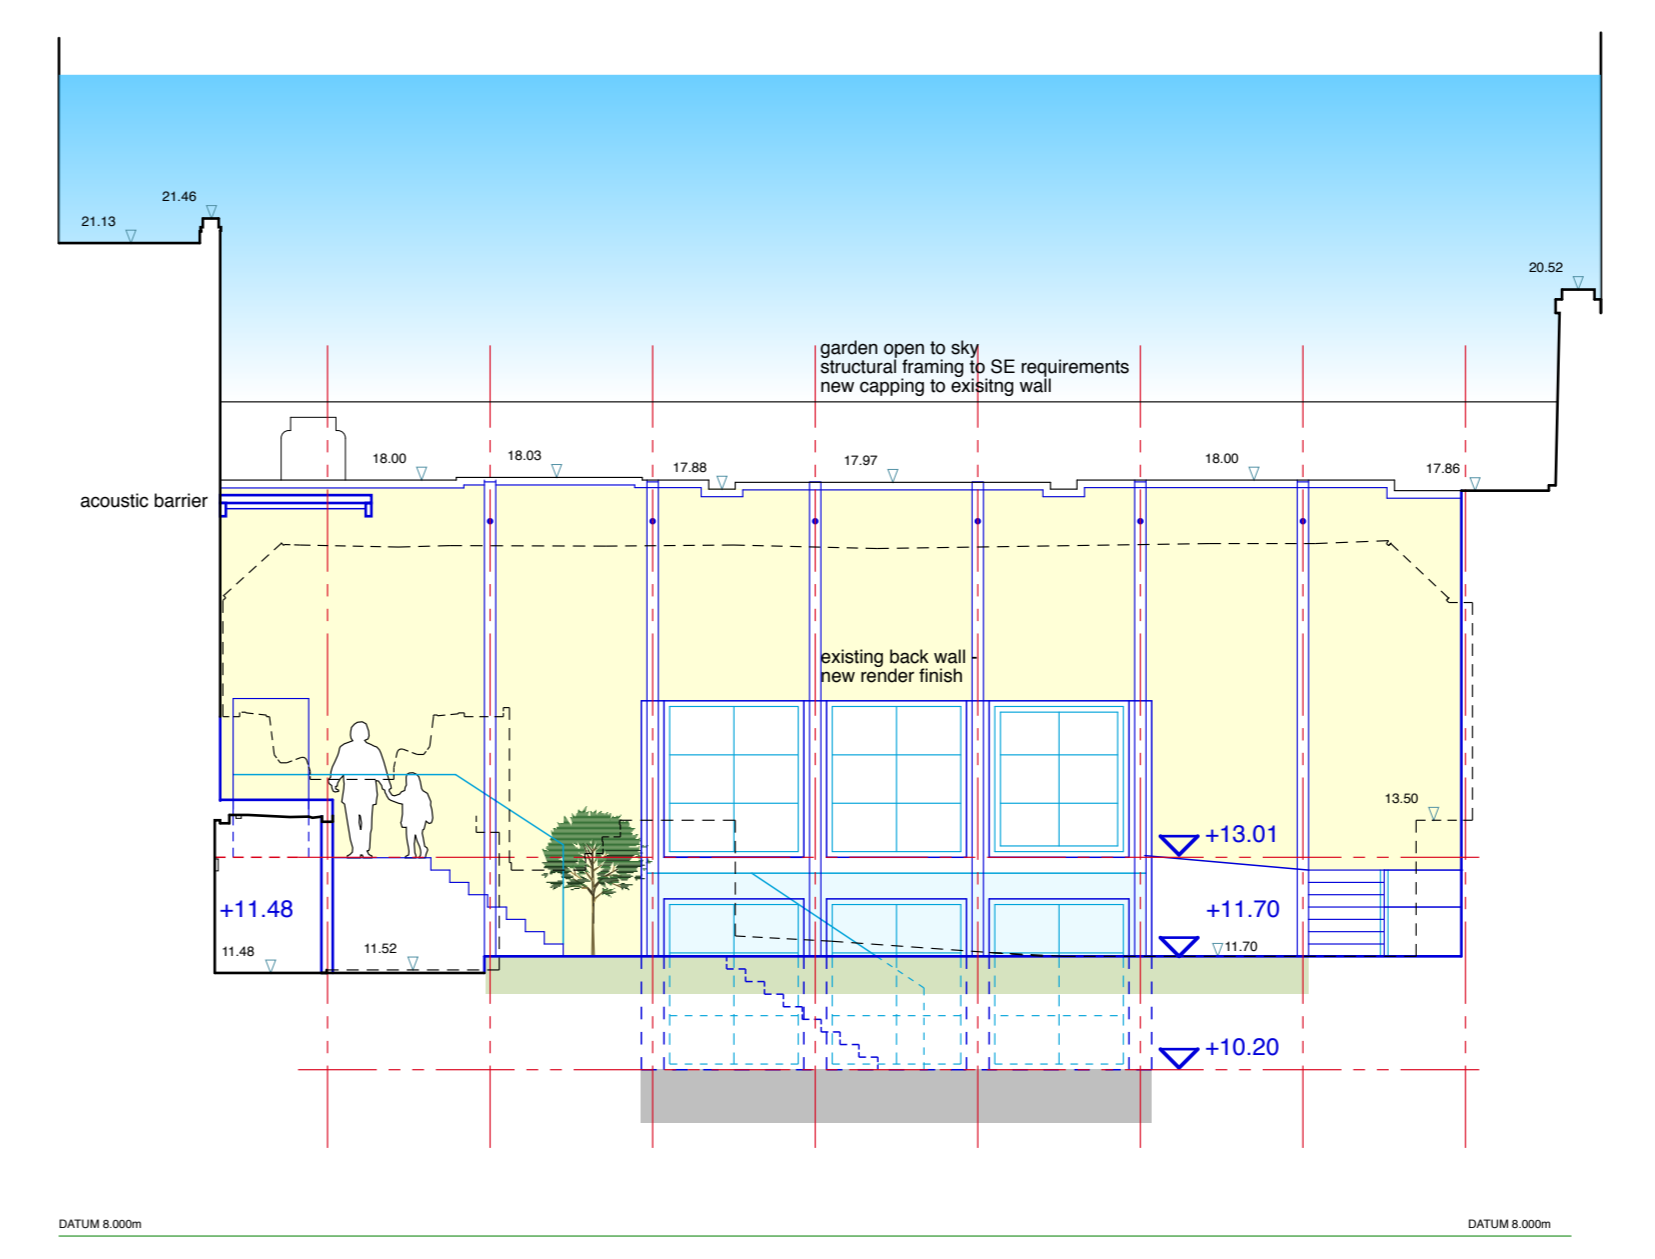

Long Section F-F

