

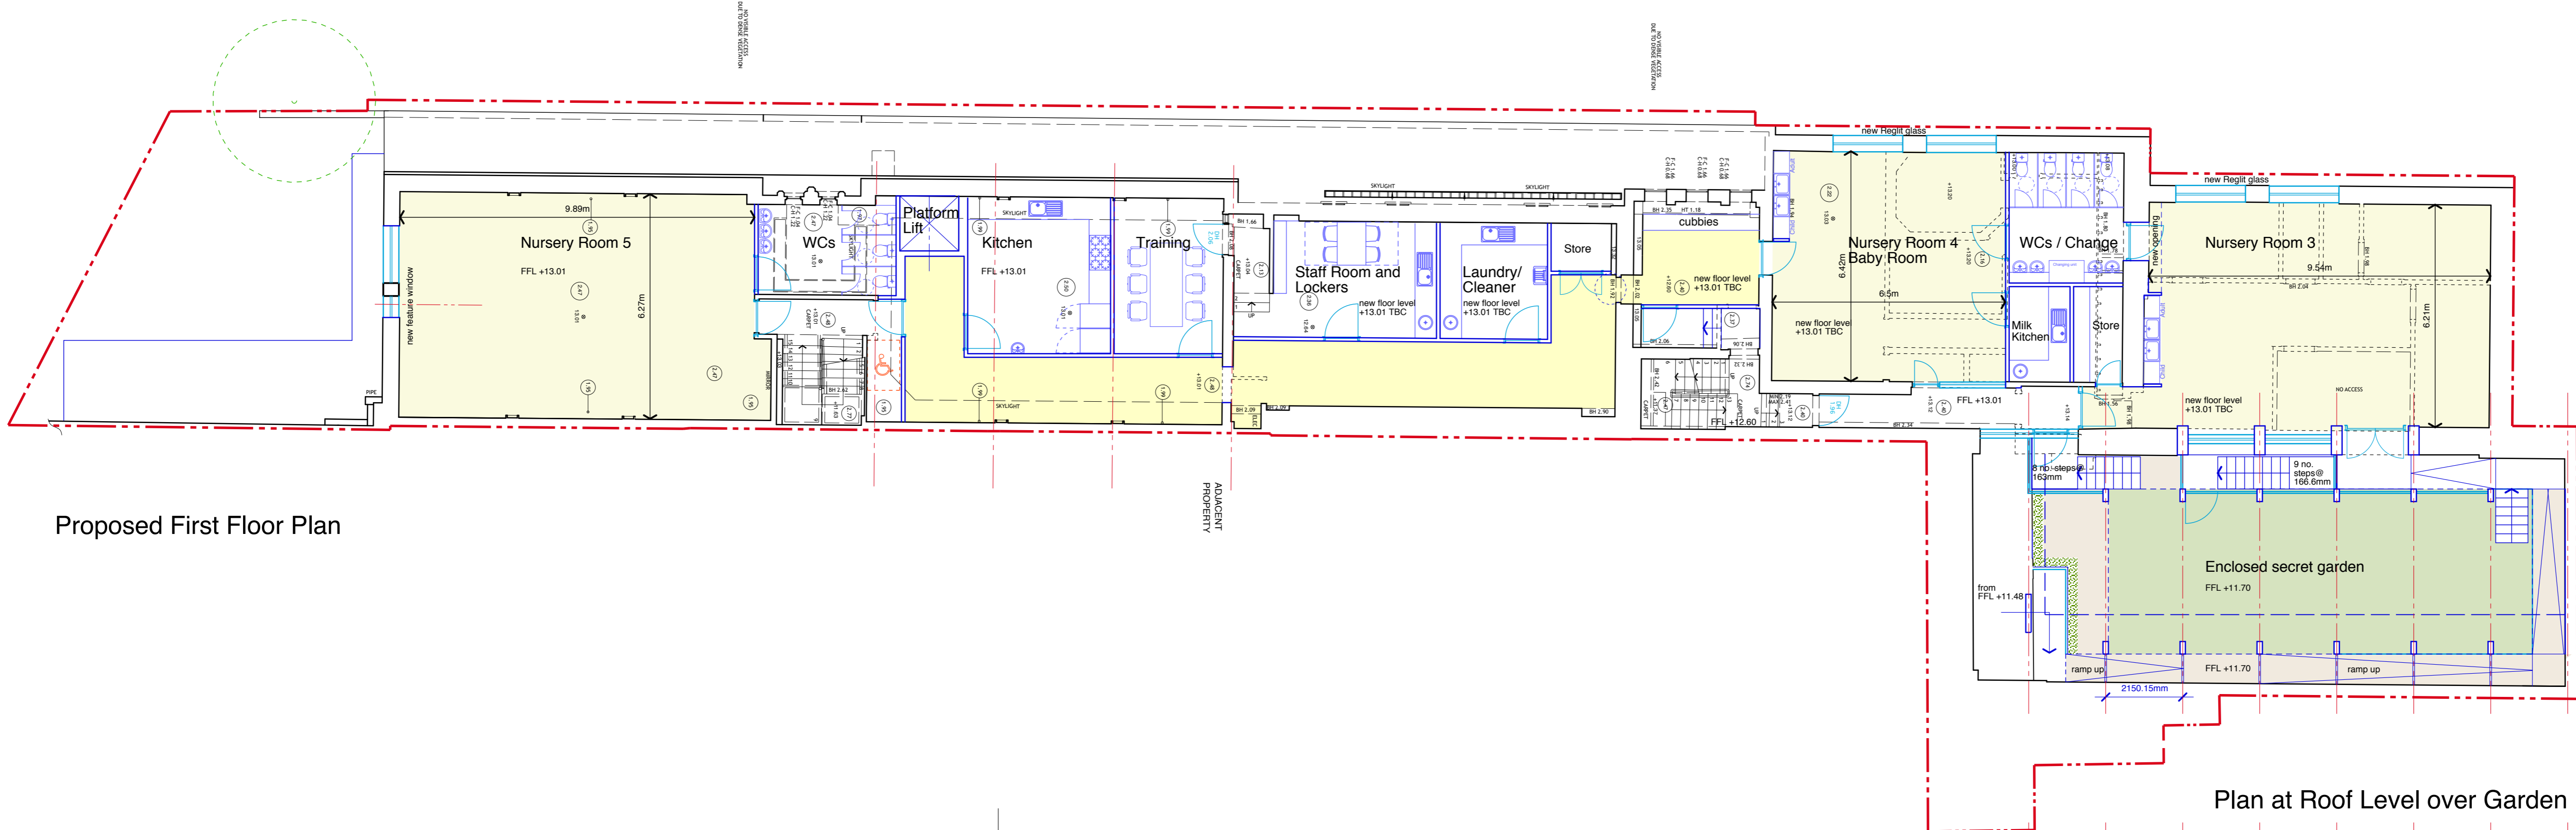


NOTES
 COPYRIGHT ROBERT POTTER & PARTNERS LLP 2019
 DO NOT SCALE DIMENSIONS FROM THIS DRAWING. ALL DIMENSIONS, INCLUDING FIGURED DIMENSIONS, TO BE CHECKED ON SITE PRIOR TO COMMENCING ANY WORKS

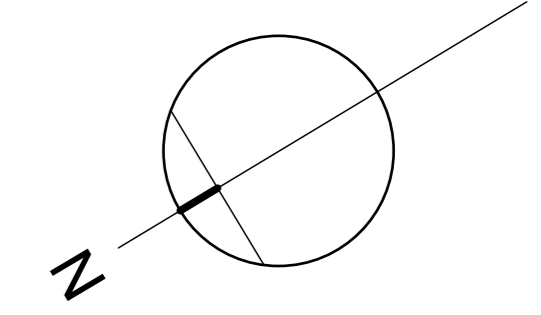


Proposed First Floor Plan

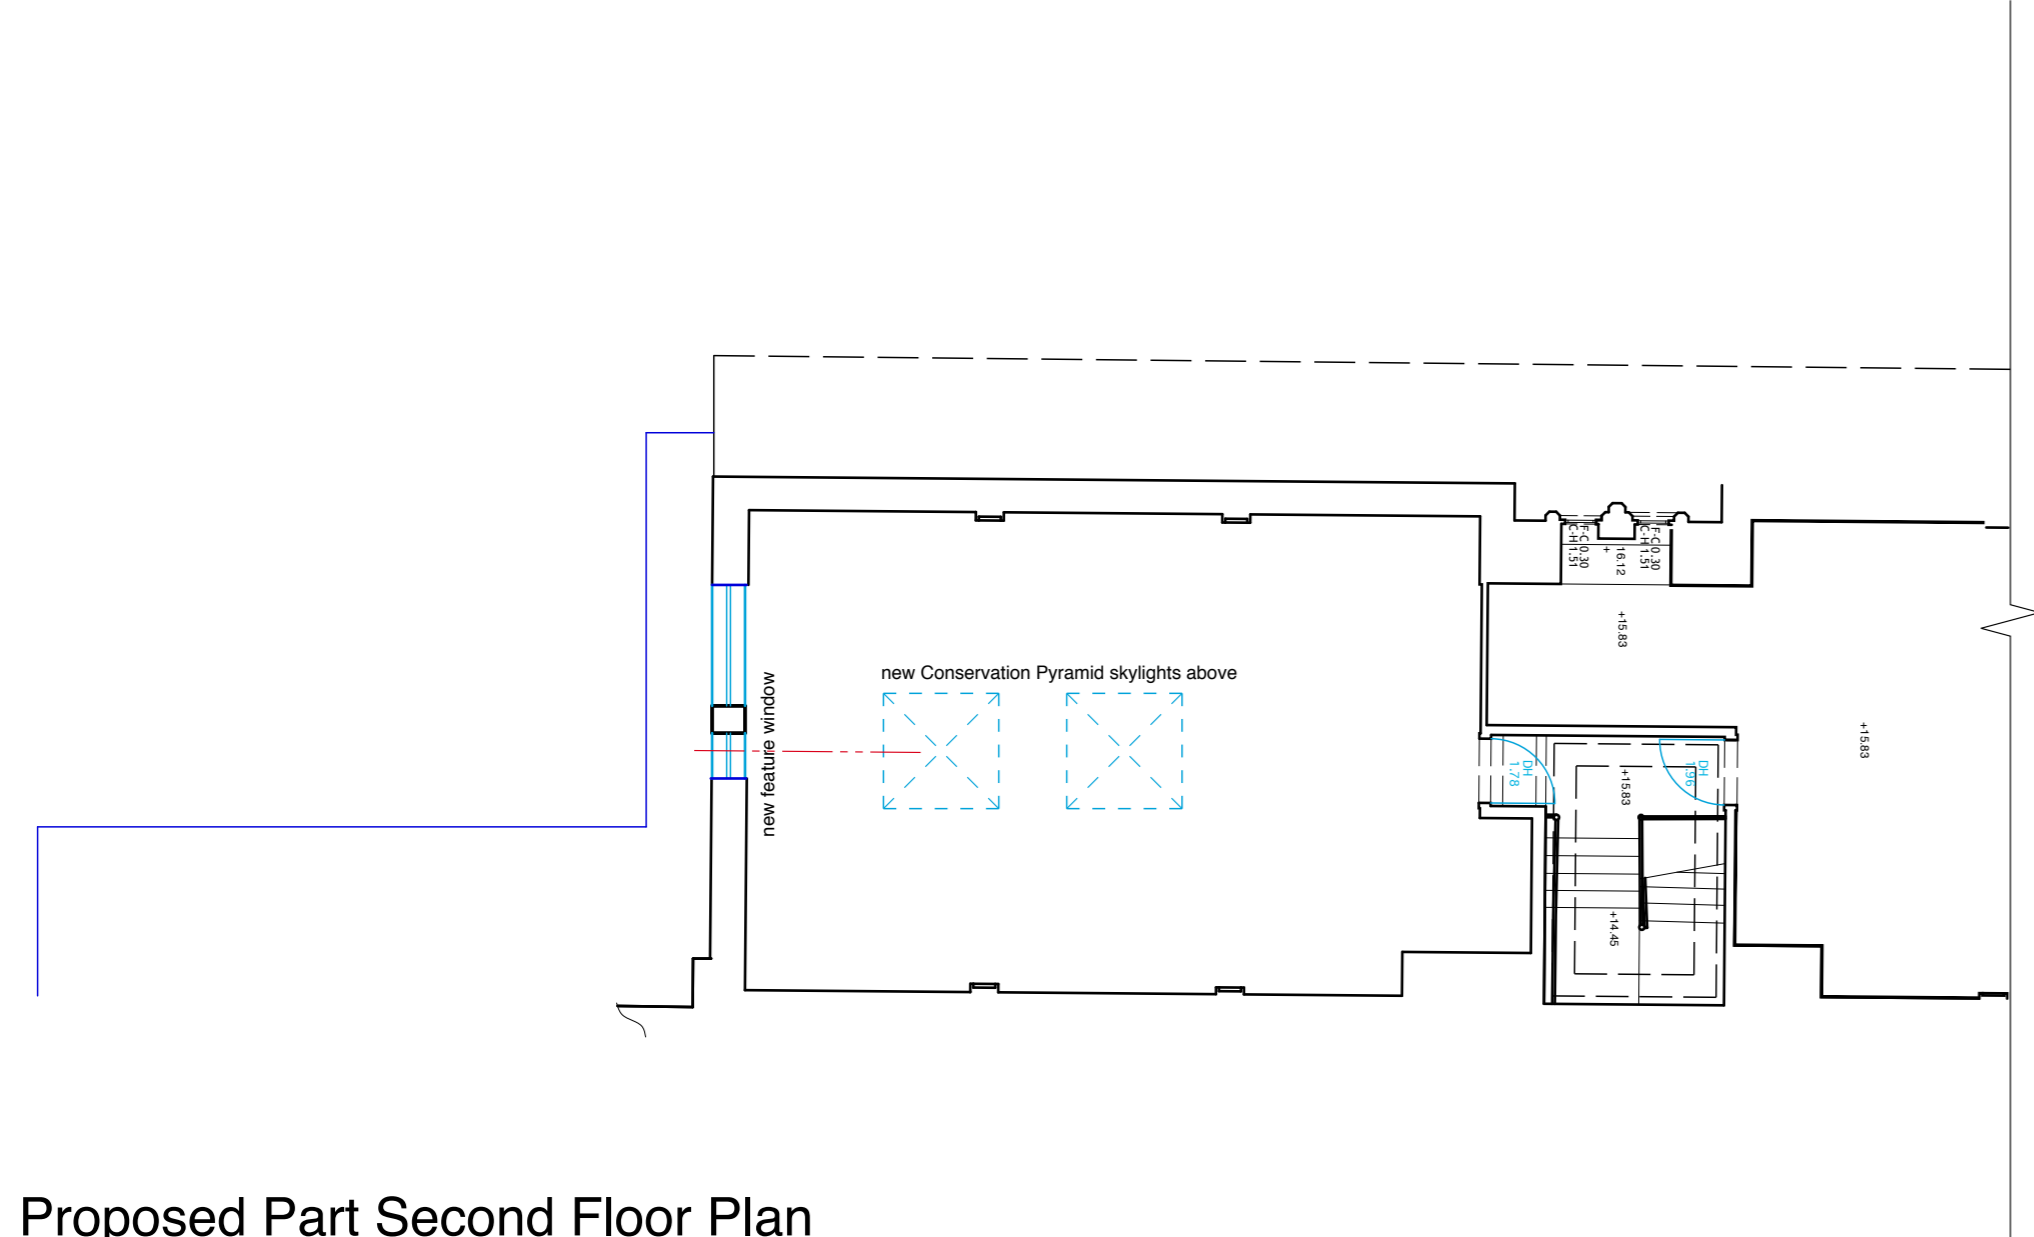

Proposed Part Second Floor Plan

Plan at Roof Level over Garden

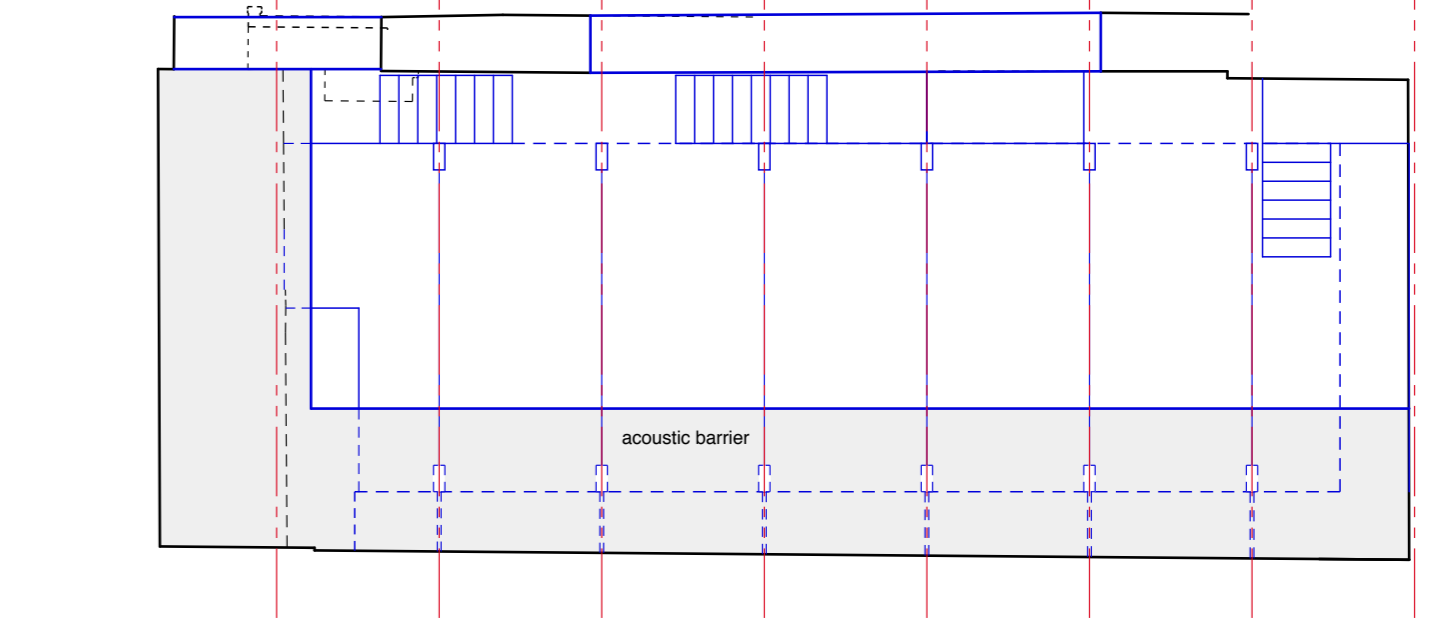

REVISIONS & ADDITIONS	DATE	BY	PROJECT
A. Reglit glass added to Nursery Room 3. Room dimensions shown.	19.12.19	LTP	Proposed Day Nursery 81 Belsize Park Gardens London NW3 4NJ
B. Existing column shown on front facade.	14.01.20	LTP	
C. Red line boundary added. Part Second Floor shown (outwith boundary).	19.02.20	LTP	
D. Section lines updated. Existing tree at entrance shown (outwith boundary).	21.04.20	LTP	
E. Boundary updated.	23.04.20	LTP	
F. Acoustic barrier shown at roof level of secret garden.	22.05.20	LTP	

Proposed First Floor Plan.

ROBERT POTTER & PARTNERS
 CHARTERED ARCHITECTS & PROJECT MANAGERS

7 MILLER ROAD, AYR KAT 2AX 01292 - 261228
 51 NEWALL TERRACE, DUMFRIES DG1 1LN 01387 - 255509
 110 WEST GEORGE STREET, GLASGOW G2 1QU 0141 - 332 9111
 2 KINGDOM STREET, LONDON W2 6BD 020 3479 5931

SCALE 1:100@A1
 DATE Nov'19
 DRAWN BY LTP
 CHECKED BY

6402/12

REVISION F

