

General Notes:  
 All dimensions are in millimeters unless noted otherwise.  
 All dimensions to be verified on site.  
 Do not scale from the drawings.



ARCHITECTURAL DESIGN  
 AND PLANING SERVICES  
 EMAIL:INFO@UNIQUEDESIGN.ME.UK  
 MITRA NIA : 07475723966

Client  
 Mrs Melanie Peterkin  
 Mr Jason Borrows

Project Title


Drawing Title  
 Proposed

Scale  
 1:100


Drawing No.  
 006




**PROPOSED FRONT ELEVATION**  
 SCALE 1:100

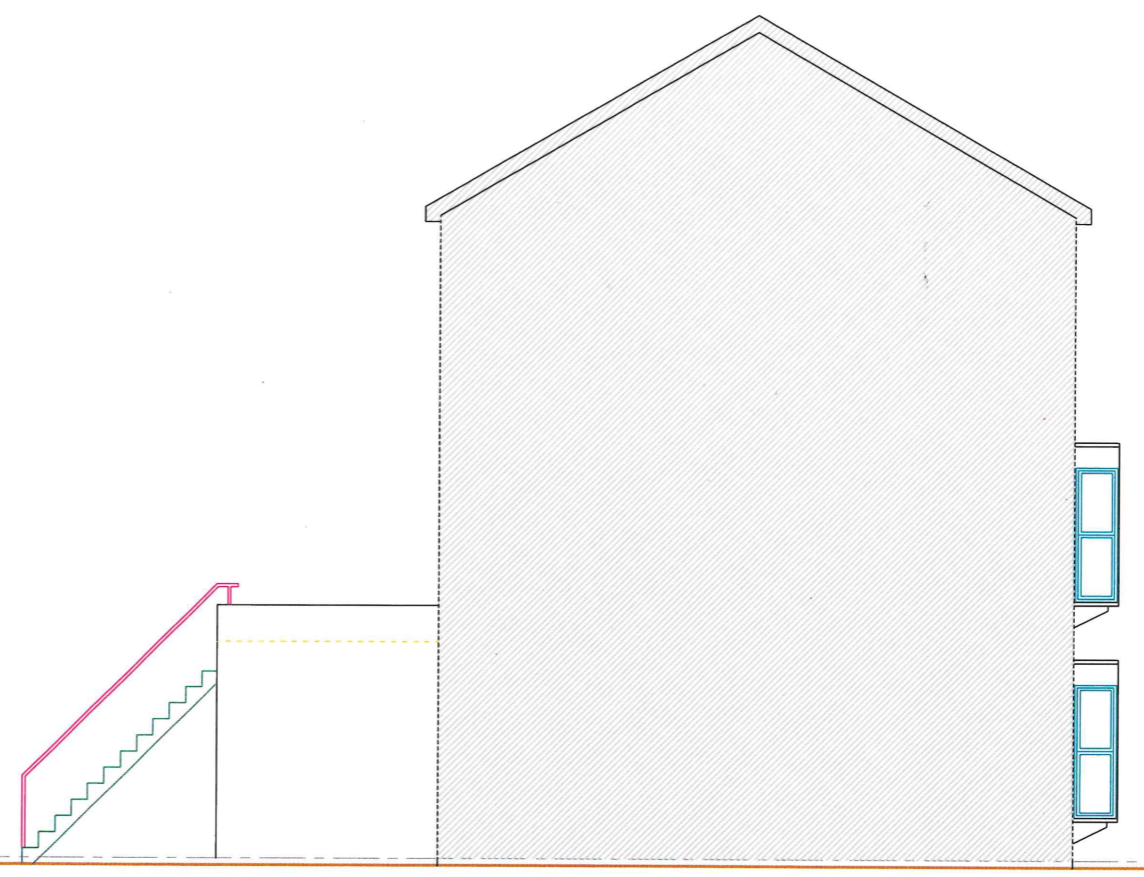

**PROPOSED SIDE 1 ELEVATION**  
 SCALE 1:100

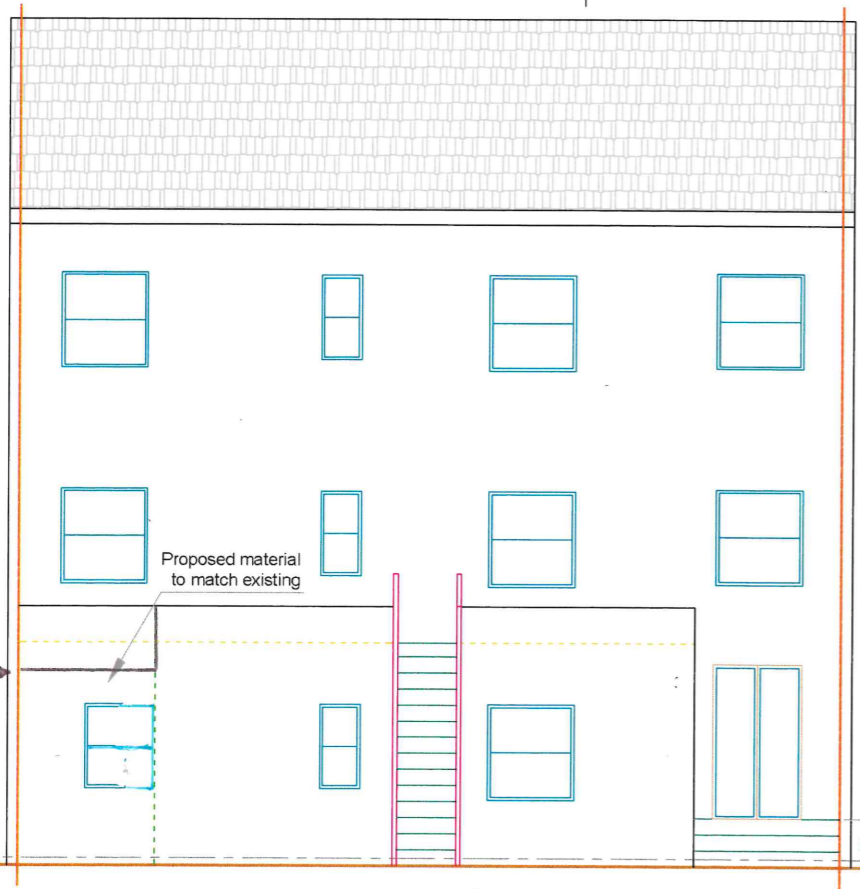

**PROPOSED REAR ELEVATION**  
 SCALE 1:100

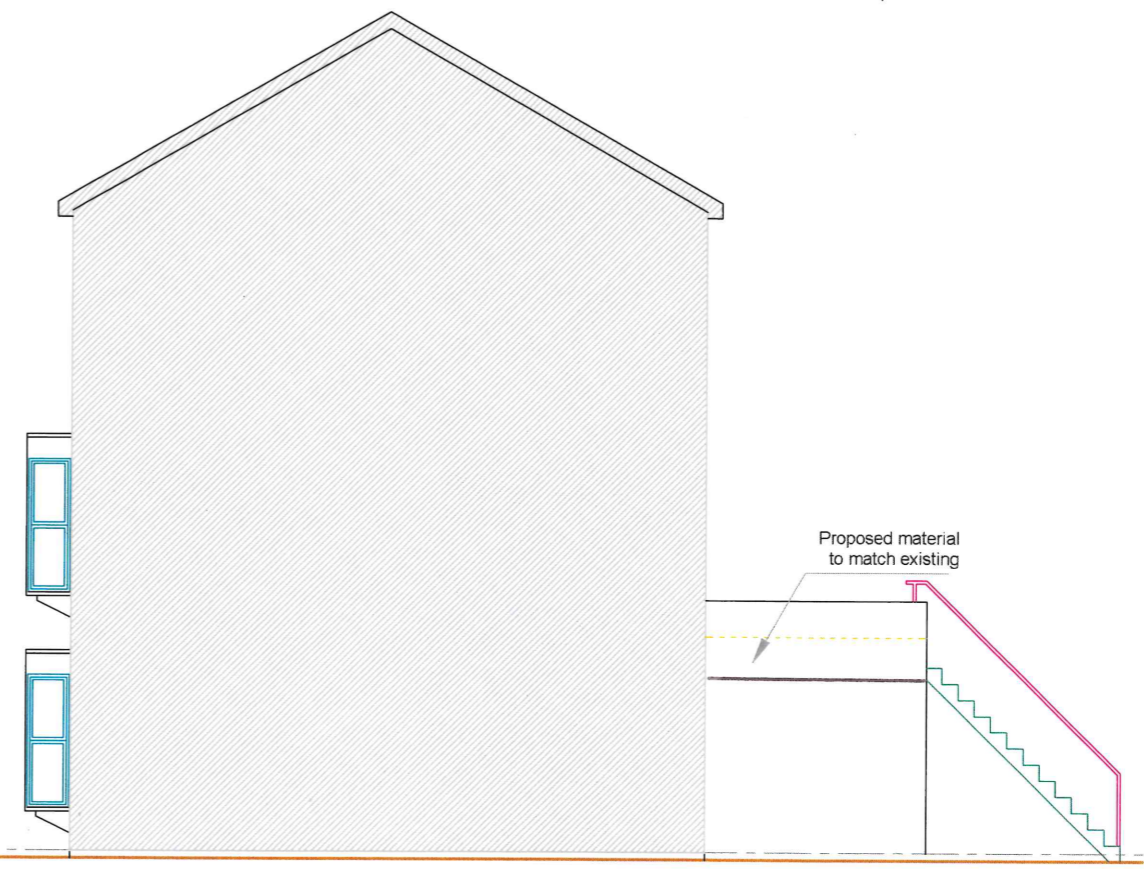

**PROPOSED SIDE 2 ELEVATION**  
 SCALE 1:100

