


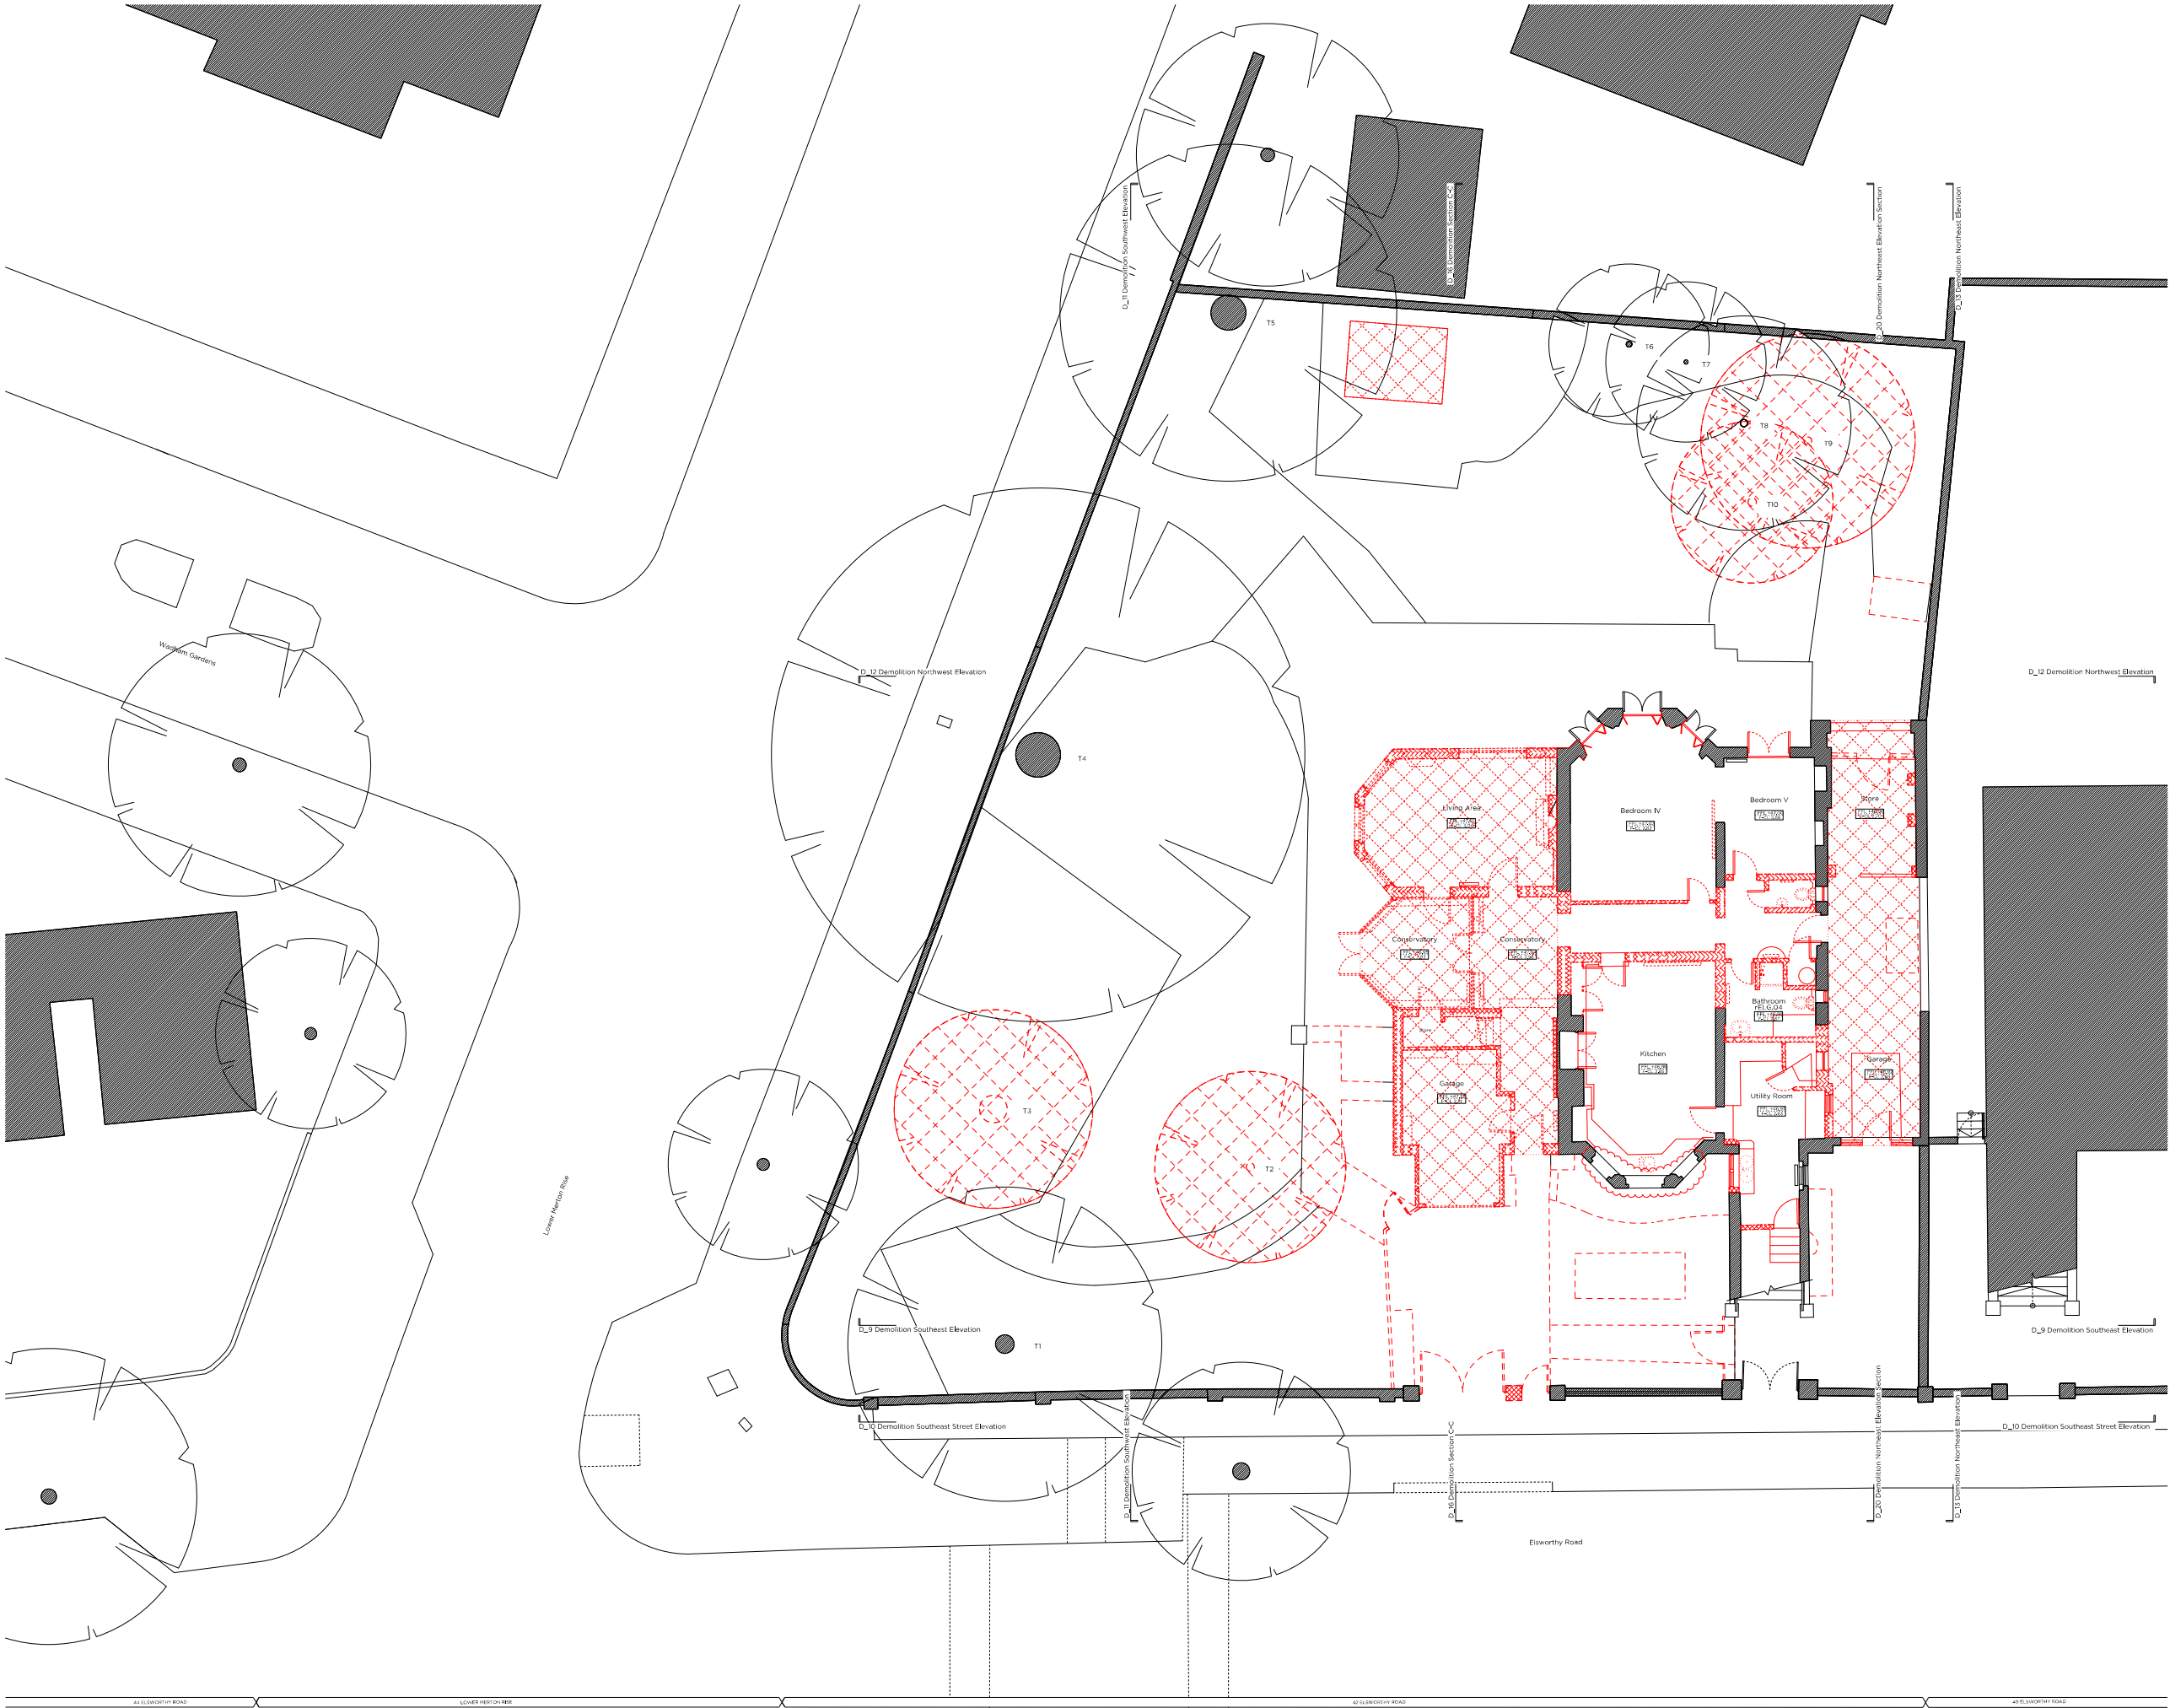

Key Site Plan 1:250

Key:

- Existing structure / earth
- Existing structure / fittings to be removed
- Denotes existing fittings to be removed
- Hatch denotes area of excavation
- Line denotes removal of existing structure
- Tree removed. Refer to arboricultural report submitted with application

REV: A Revised as bubbled: lowering of
cil to front elevation sash windows
has been omitted

PLANNING

Project No. 16092
Client Forty Two Point Five Elsworth Ltd
Date July 2018
Scale 1:200 @ A3 / 1:100 @ A1
Project 42 Elsworth Road, NW3

Drawing Title: Demolition Lower Ground Floor Plan
Drawing No. D_02 Rev. A
Drawn RP Approved MW Signed -

 Marek
Wojciechowski
Architects

66-68 Margaret Street W1W 8SR T. 020 7560 9336 www.mweco.uk

Copyright Marek Wojciechowski Architects Limited.
No implied license exists. This drawing should not be used to calculate areas for the
purposes of valuation. All dimensions to be checked on site by the contractor and such
dimensions to be their responsibility. Do not scale drawings. All work must comply with
relevant British Standards and Building Regulations requirements. Drawing errors and
omissions to be reported to the architect.

