


rev	date	description	revised by	audited by
C	2020.05.15	Updates for planning	HJ	JP
B	2020.02.20	Updates for planning	HJ	JP
A	2019.12.03	For planning	PC	HJ

stage	drawing title	suitability code
<b>PLANNING</b>	<b>Proposed Site Plan</b>	<b>S2</b>

CONTRACTORS ARE NOT TO SCALE DIMENSIONS FROM THIS DRAWING

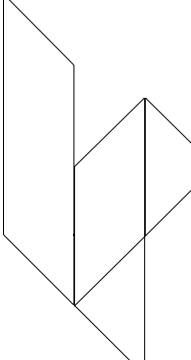

**LIPTON  
PLANT  
ARCHITECTS**

Seatem House  
39 Morelands St  
London  
EC3V 8BB



T +44 (0)20 7288 1333  
F +44 (0)20 7288 0333  
E mail@lparchitects.co.uk  
W www.lparchitects.co.uk

client  
Mr. L Kulick

project  
44 Ferncoft Avenue

THIS DRAWING IS COPYRIGHT

scale	drawn by	audited by	job no	originator	zone	level	type	role	dwg no	revision
1:100@A1 1:200@A3	PC	HJ	550	LPA	ZZ	GF	DR	A	31002	C

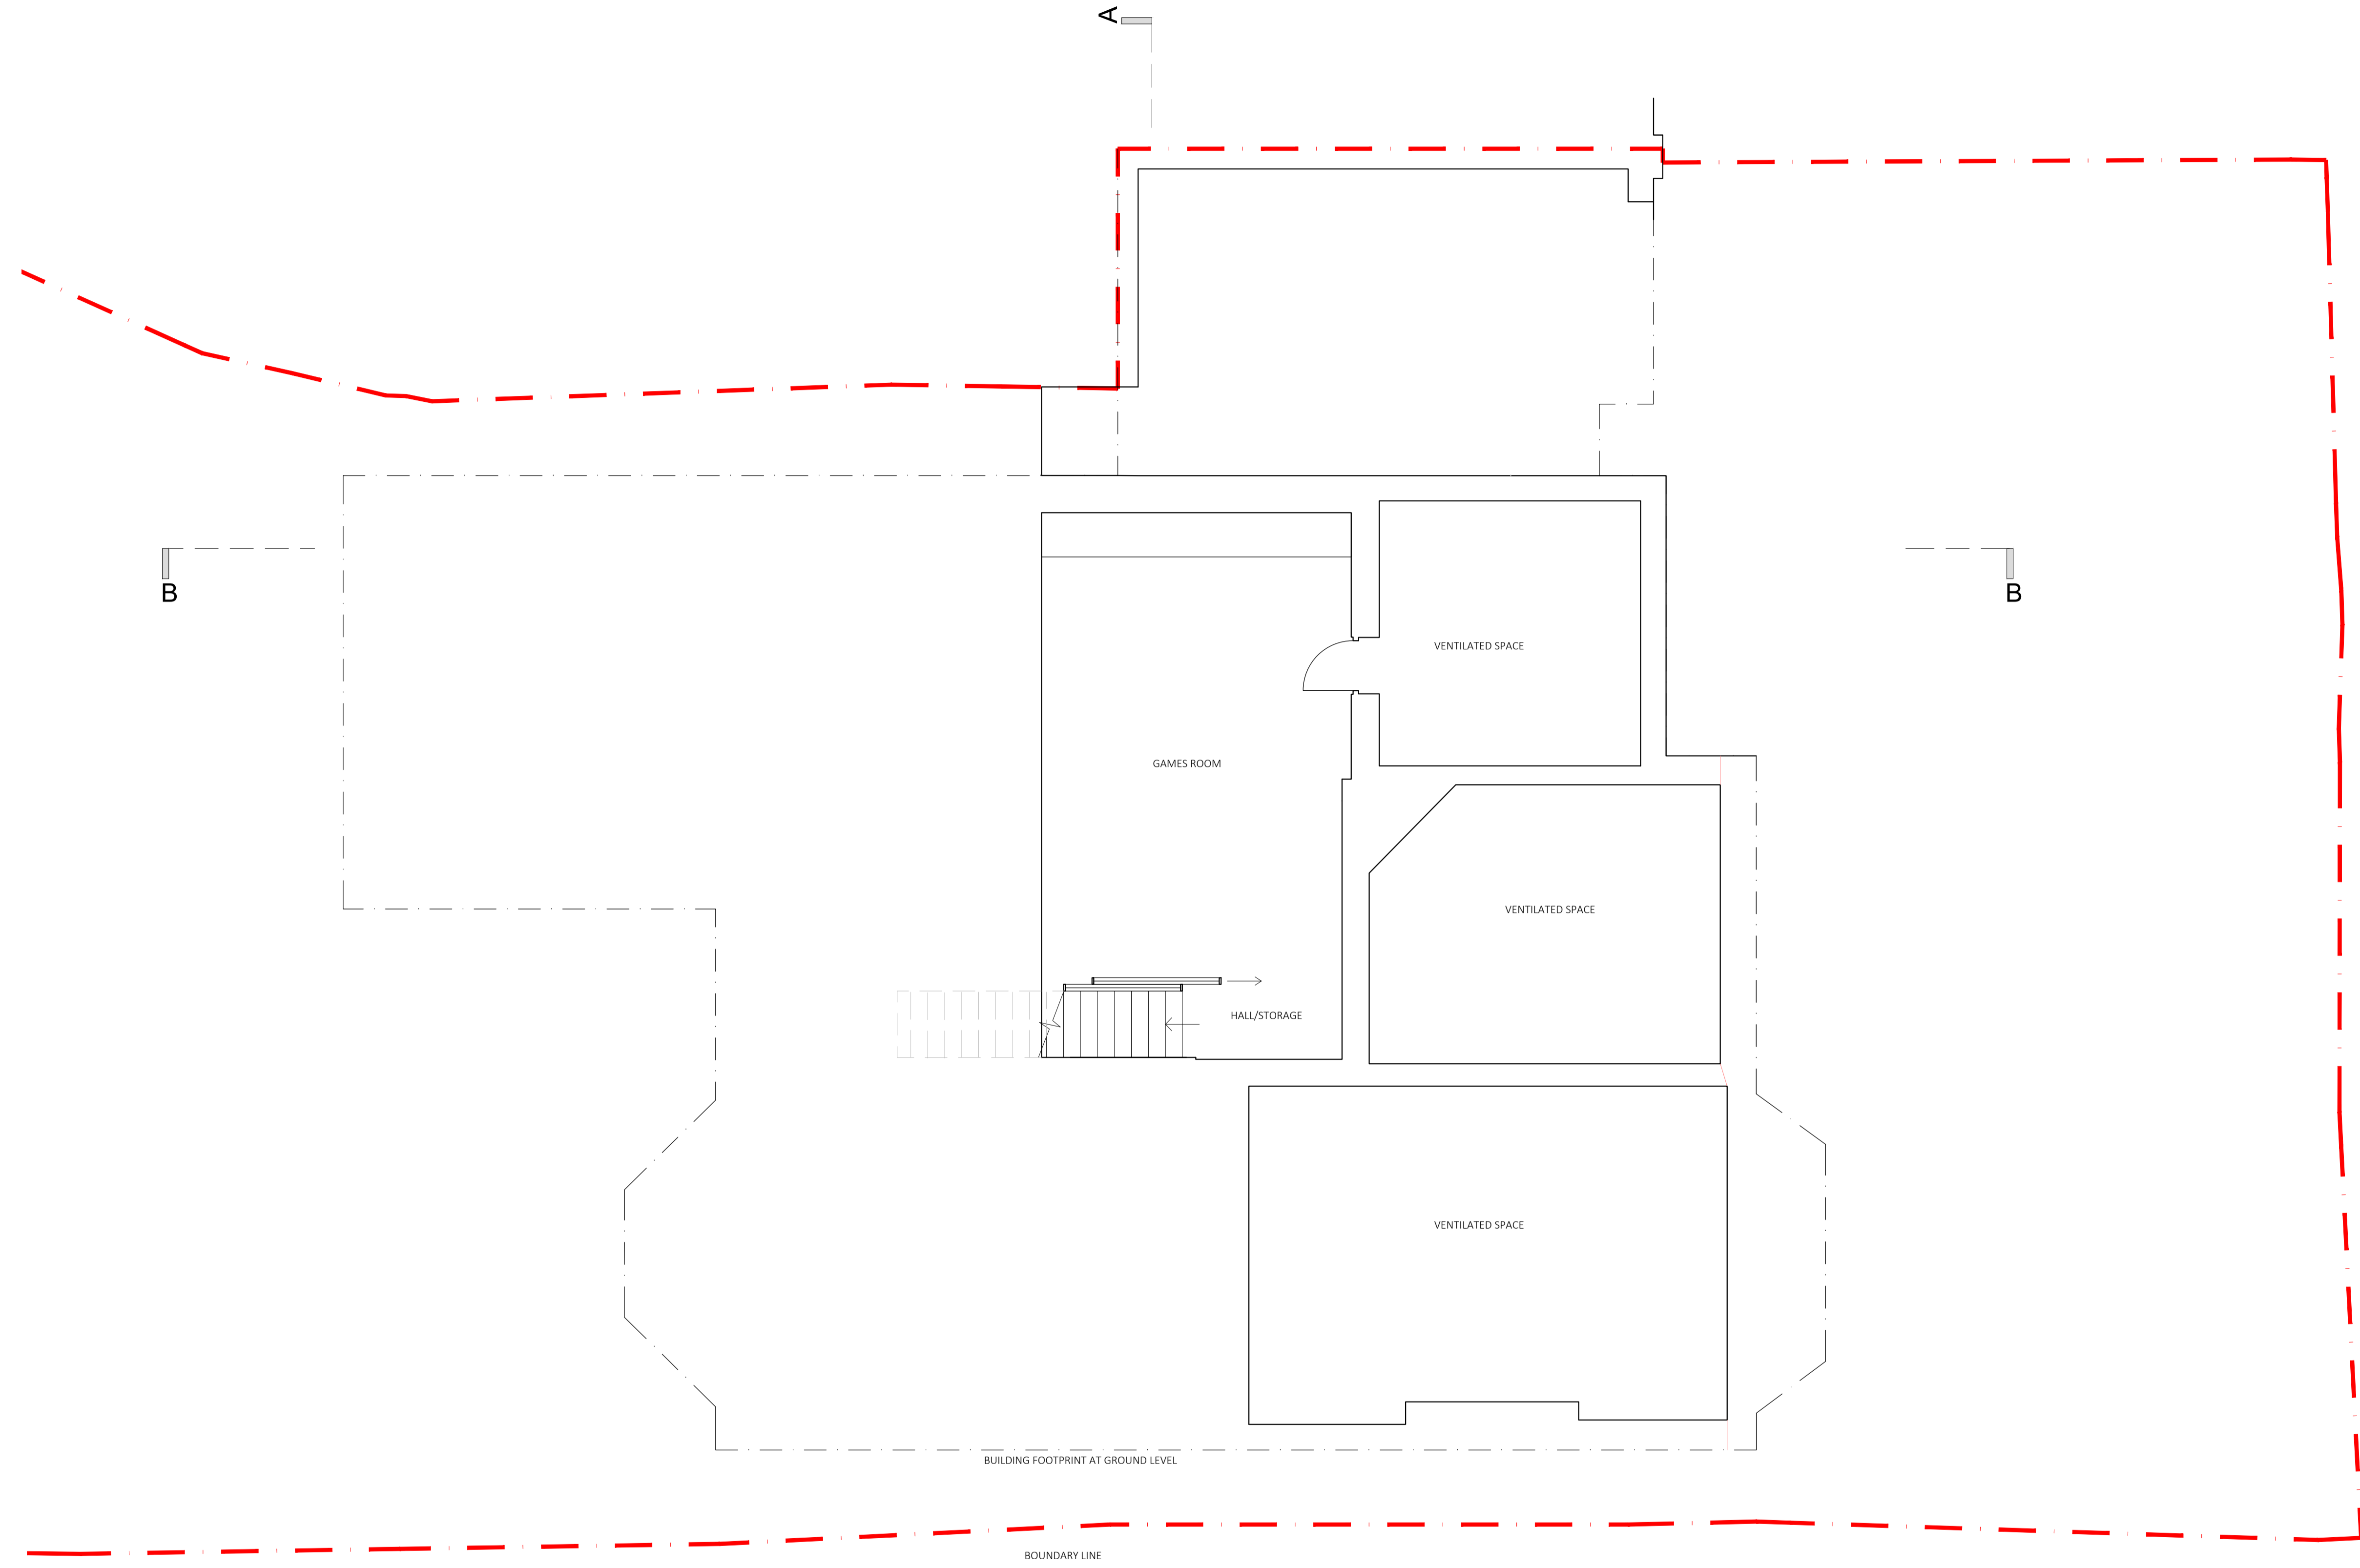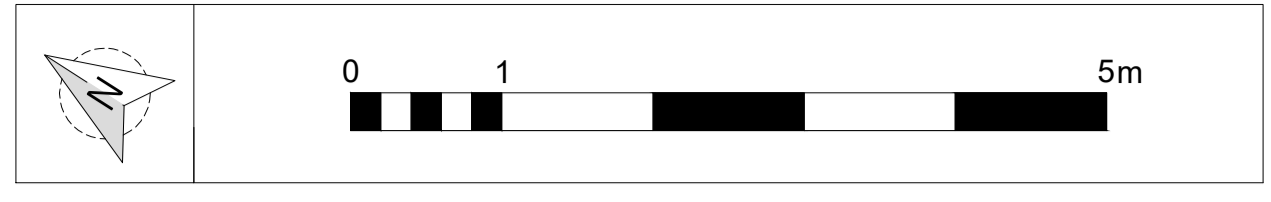

rev	date	description	revised by	audited by
C	2020.05.15	Updates for planning	HJ	JP
B	2020.02.20	Updates for planning	HJ	JP
A	2019.12.03	For planning	PC	HJ

stage	drawing title	suitability code
PLANNING	Proposed Basement Plan	S2


**LIPTON  
PLANT  
ARCHITECTS**

Seatem House  
 39 Morelands St  
 London  
 EC3V 8BB

T +44 (0)20 7288 1333  
 F +44 (0)20 7288 0333  
 E mail@lparchitects.co.uk  
 W www.lparchitects.co.uk



client  
 Mr. L Kulick

project  
 44 Ferncoft Avenue

CONTRACTORS ARE NOT TO SCALE DIMENSIONS FROM THIS DRAWING

THIS DRAWING IS COPYRIGHT

scale	drawn by	audited by	job no	originator	zone	level	type	role	dwg no	revision
1:50@A1 1:100@A3	PC	HJ	550	LPA	ZZ	B1	DR	A	31003	C

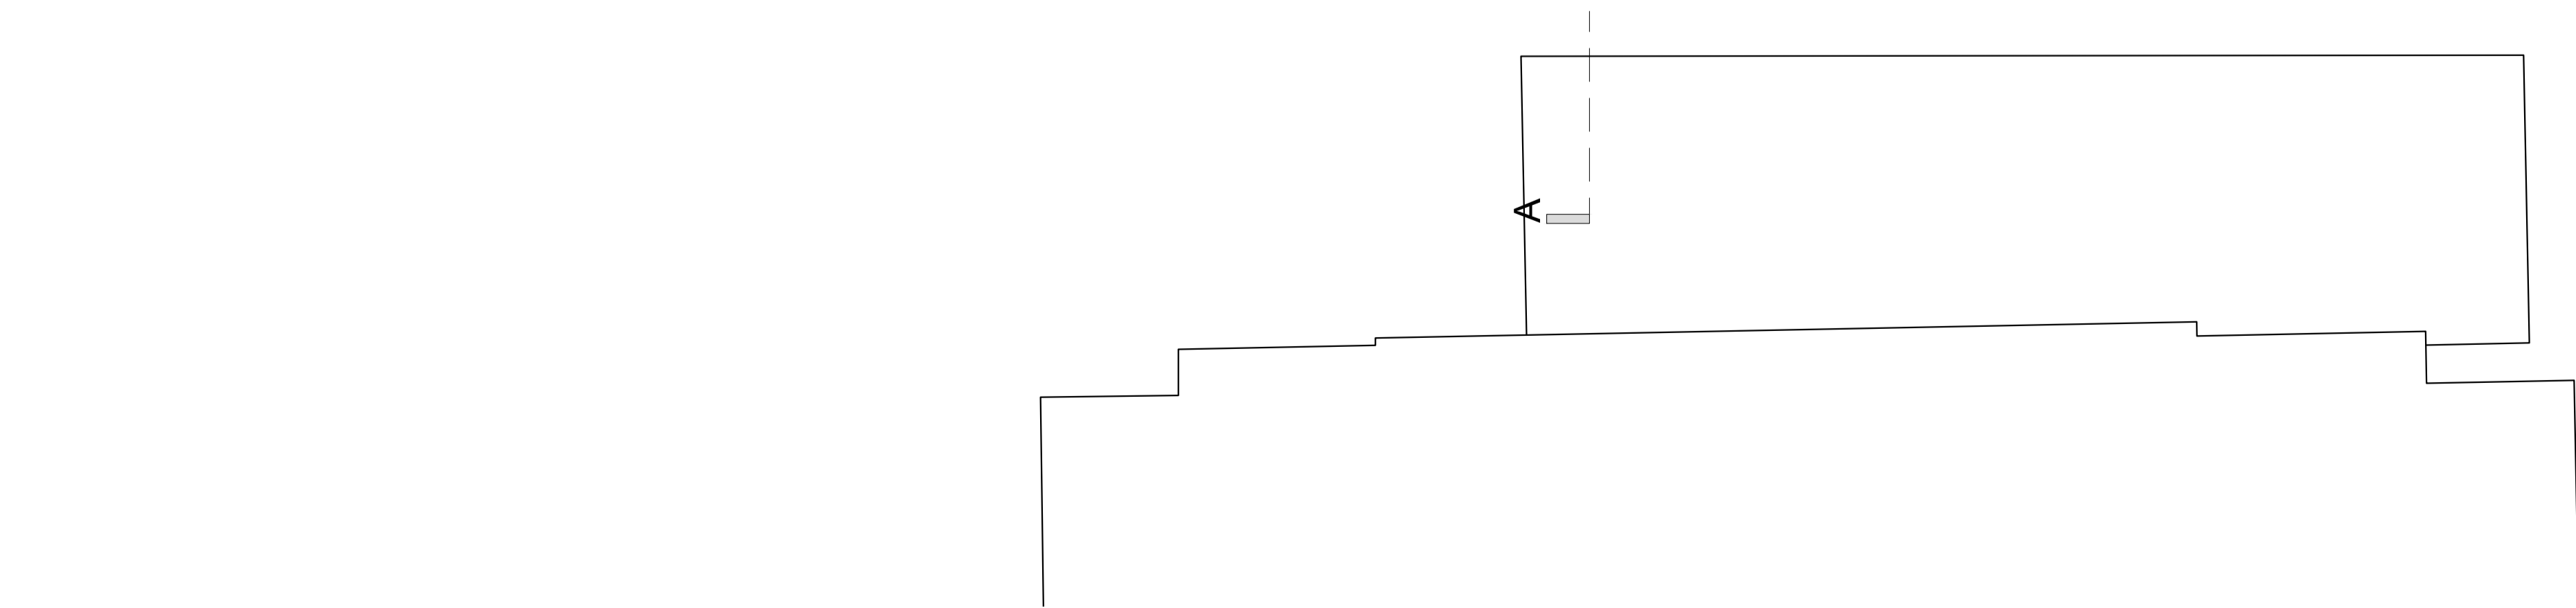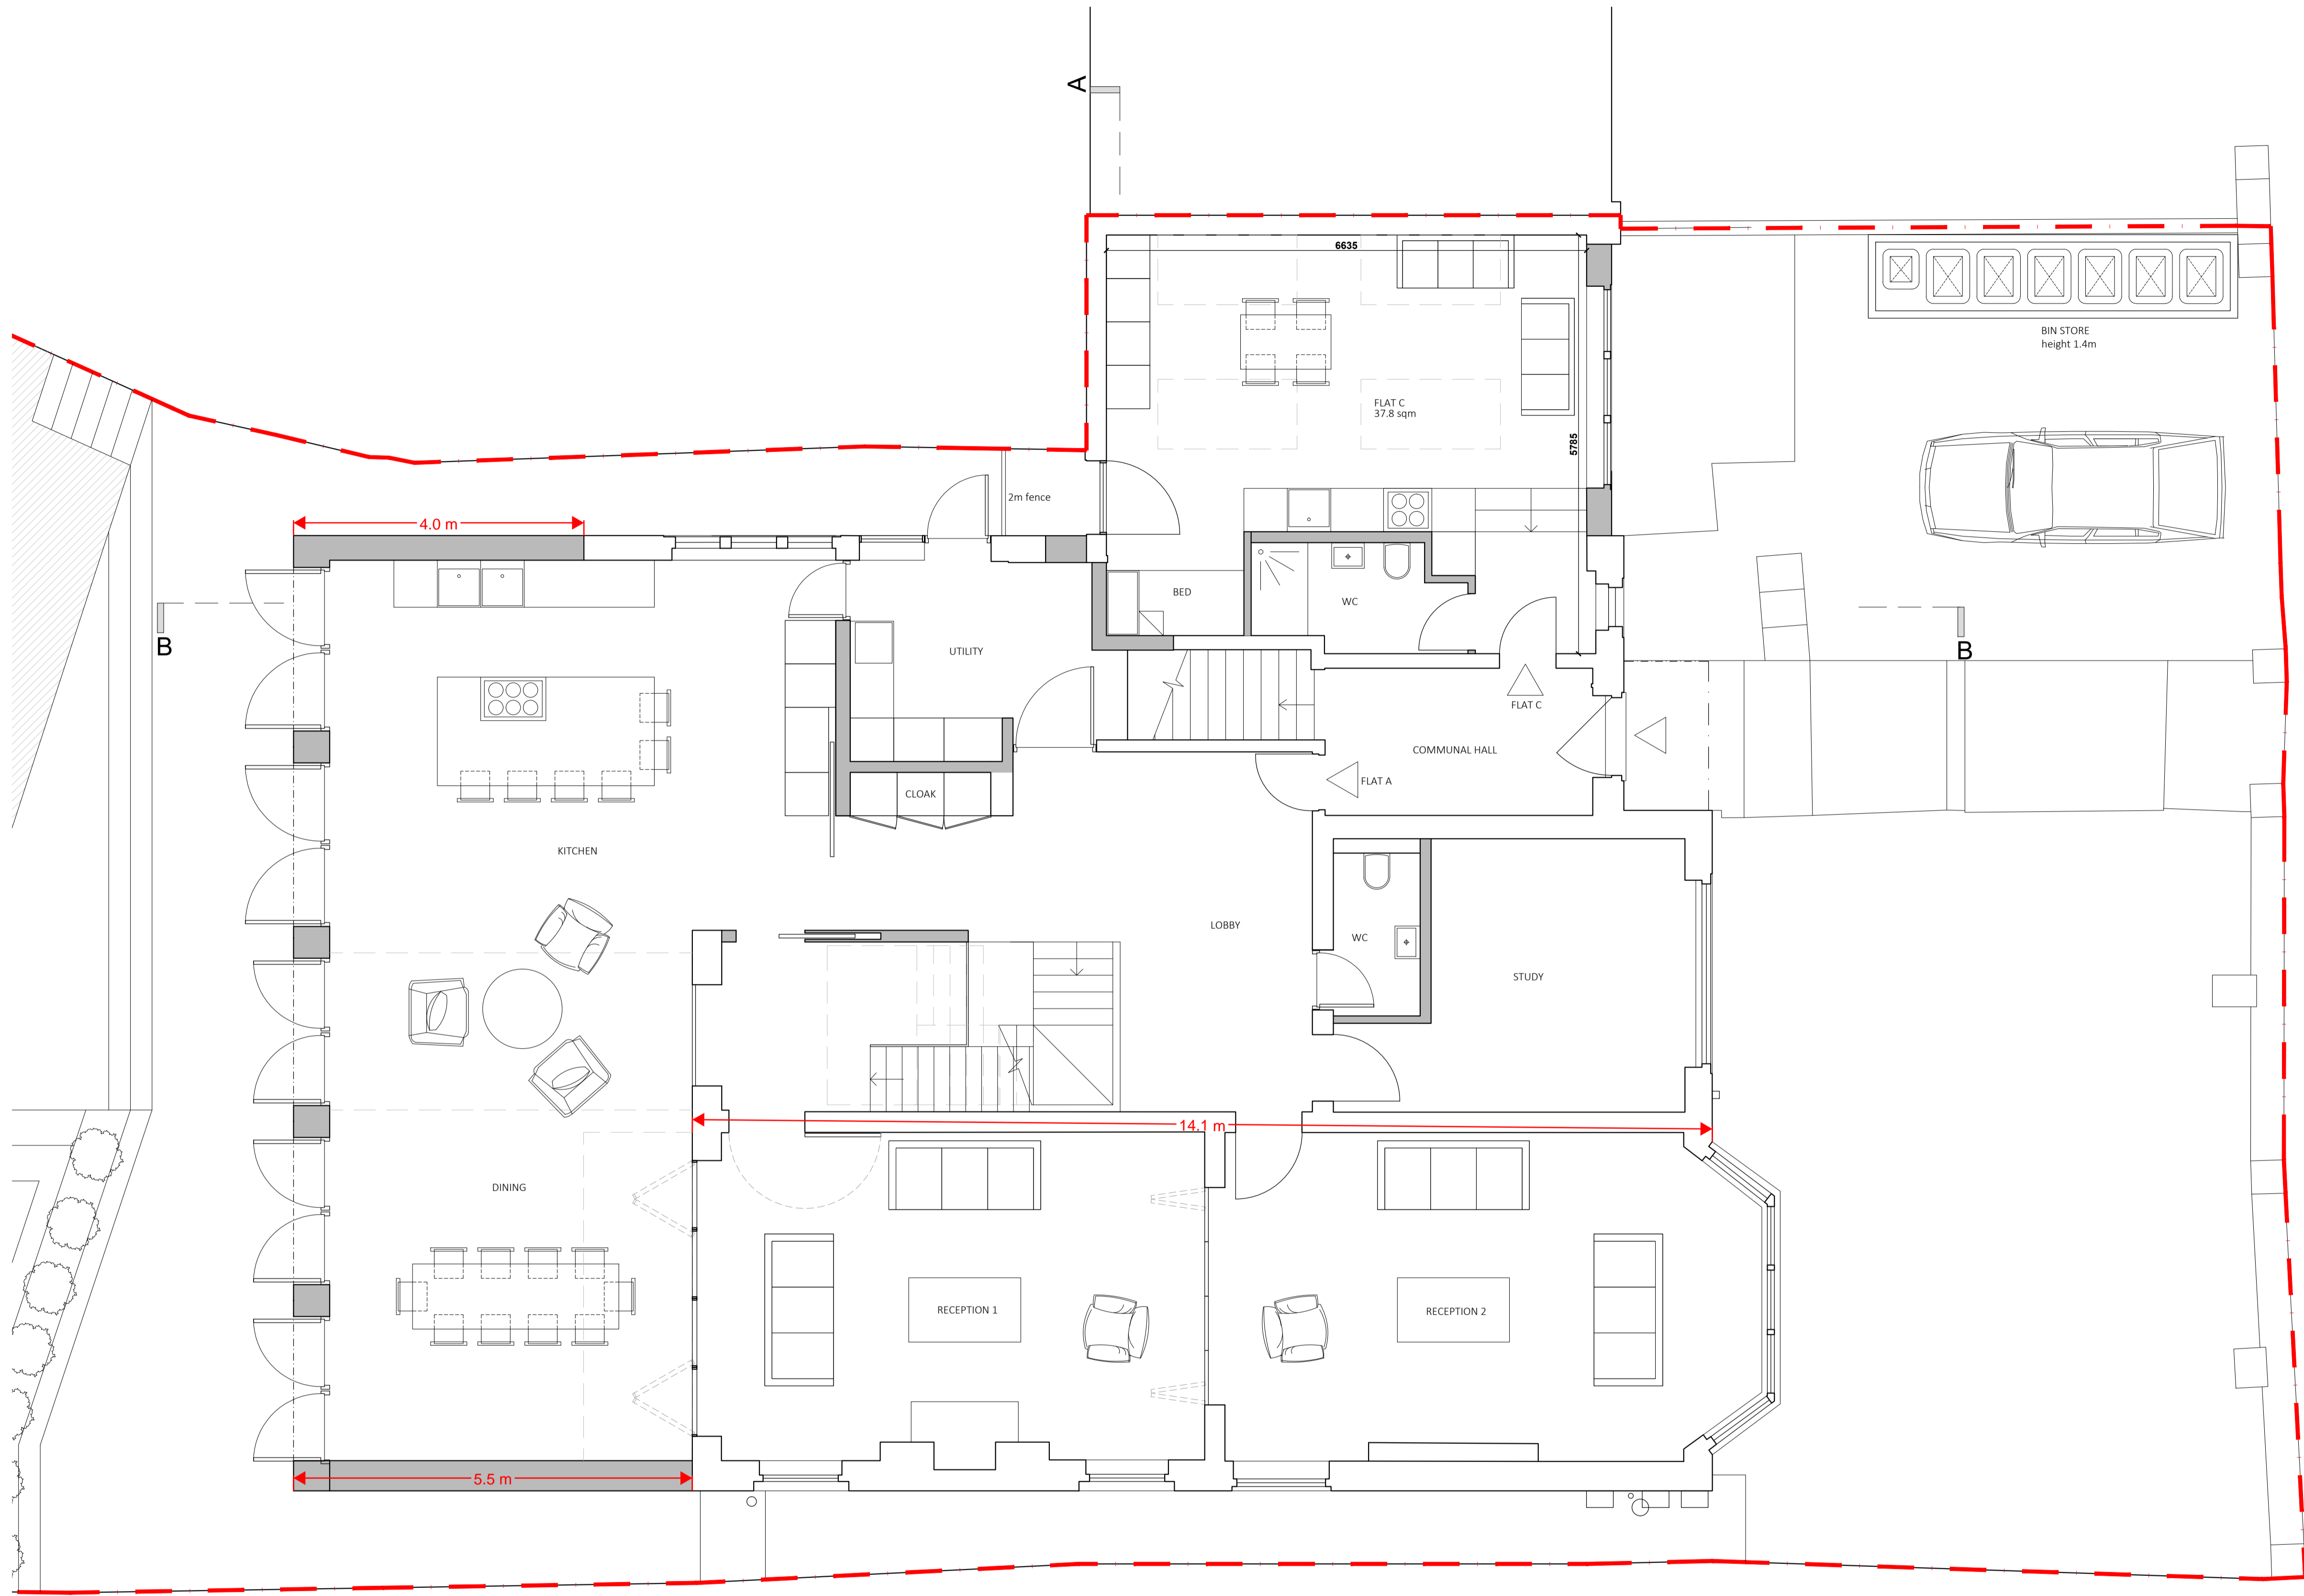

rev	date	description	revised by	audited by
C	2020.05.15	Updates for planning	HJ	JP
B	2020.02.20	Updates for planning	HJ	JP
A	2019.12.03	For planning	PC	HJ

stage	drawing title	suitability code
PLANNING	Proposed Ground Floor Plan	S2

CONTRACTORS ARE NOT TO SCALE DIMENSIONS FROM THIS DRAWING

**LIPTON  
PLANT  
ARCHITECTS**

Seatem House  
39 Morelands St  
London  
EC3V 8BB


client  
Mr. L Kulick

project  
44 Ferncoft Avenue

T +44 (0)20 7288 1333  
F +44 (0)20 7288 0333  
E mail@lparchitects.co.uk  
W www.lparchitects.co.uk


THIS DRAWING IS COPYRIGHT

scale	drawn by	audited by	job no	originator	zone	level	type	role	dwg no	revision
1:50@A1 1:100@A3	PC	HJ	550	LPA	ZZ	GF	DR	A	31004	C

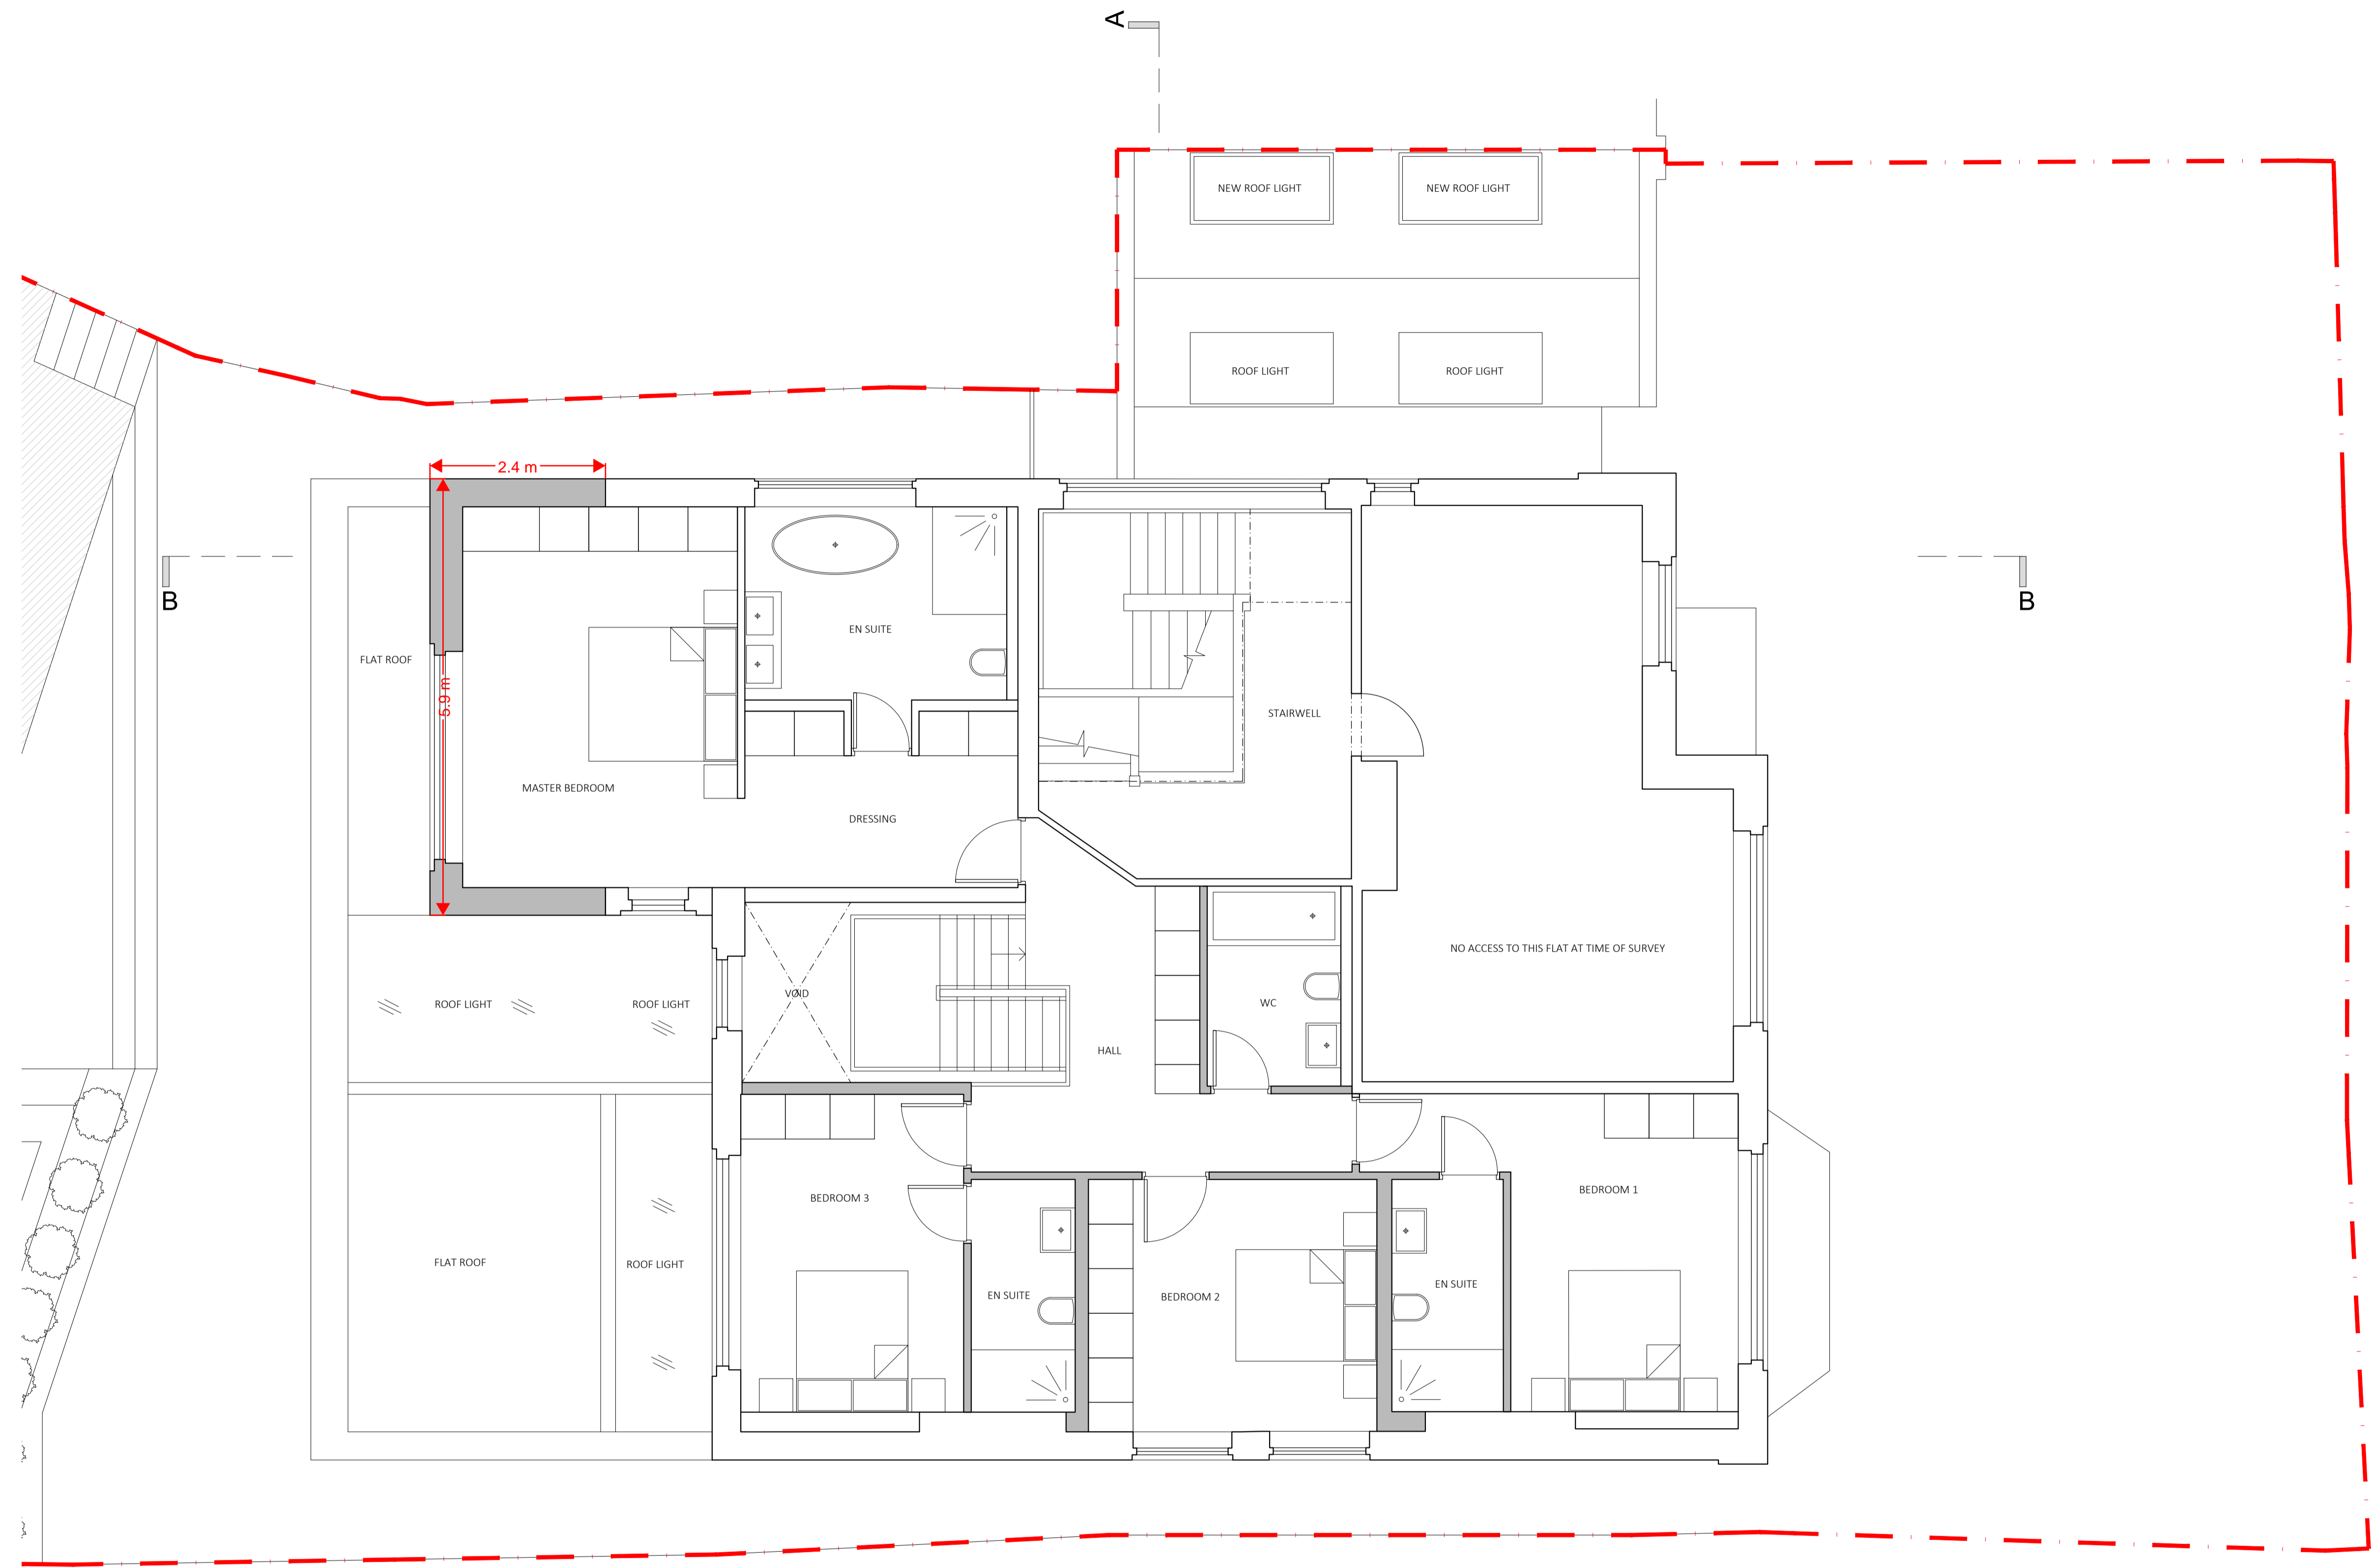

rev	date	description	revised by	audited by
C	2020.05.15	Updates for planning	HJ	JP
B	2020.02.20	Updates for planning	HJ	JP
A	2019.12.03	For planning	PC	HJ

stage	drawing title	suitability code
PLANNING	Proposed First Floor Plan	S2

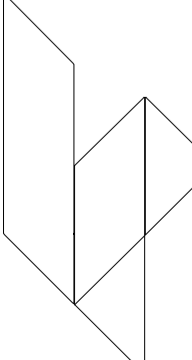

**LIPTON  
PLANT  
ARCHITECTS**

Seatem House  
39 Morelands St  
London  
EC3V 8BB

client  
Mr. L Kulick

project  
44 Ferncoft Avenue

T +44 (0)20 7288 1333  
F +44 (0)20 7288 0333  
E mail@lparchitects.co.uk  
W www.lparchitects.co.uk

CONTRACTORS ARE NOT TO SCALE DIMENSIONS FROM THIS DRAWING

THIS DRAWING IS COPYRIGHT

scale	drawn by	audited by	job no	originator	zone	level	type	role	dwg no	revision
1:50@A1 1:100@A3	PC	HJ	550	LPA	ZZ	01	DR	A	31005	C