

All new brickwork to front elevation to be reclaimed and to match existing surrounding brickwork


New traditional slimline double glazed sash windows, to match appearance and details of existing sash windows

FRONT ELEVATION

rev	date	description	revised by	audited by
C	2020.05.15	Updates for planning	HJ	JP
B	2020.02.20	Updates for planning	HJ	JP
A	2019.12.03	For planning	PC	HJ

stage	drawing title	suitability code
PLANNING	Proposed South Elevation	S2

CONTRACTORS ARE NOT TO SCALE DIMENSIONS FROM THIS DRAWING

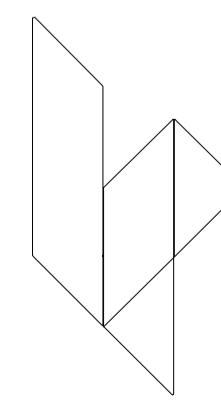

**LIPTON  
PLANT  
ARCHITECTS**

Seatem House  
39 Morelands St  
London  
EC3V 8BB


client  
Mr. L Kulick

T +44 (0)20 7288 1333  
F +44 (0)20 7288 0333  
E mail@lparchitects.co.uk  
W www.lparchitects.co.uk

project  
44 Ferncoft Avenue

THIS DRAWING IS COPYRIGHT

scale	drawn by	audited by	job no	originator	zone	level	type	role	dwg no	revision
1:50@A1 1:100@A3	PC	HJ	550	LPA	ZZ	XX	DR	A	32001	C

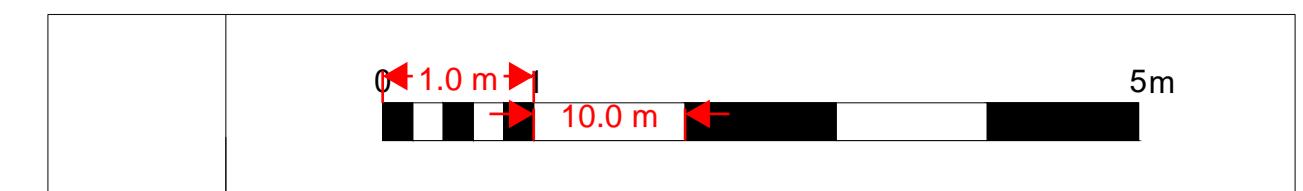

rev	date	description	revised by	audited by
B	2020.02.20	Updates for planning	HJ	JP
A	2019.12.03	For planning	PC	HJ

stage	drawing title	suitability code
PLANNING	Proposed North Elevation	S2


CONTRACTORS ARE NOT TO SCALE DIMENSIONS FROM THIS DRAWING

**LIPTON PLANT ARCHITECTS**  
 Seatem House  
 39 Morelands St  
 London  
 EC3V 8BB  
 client  
 Mr. L Kulick

T +44 (0)20 7288 1333  
 F +44 (0)20 7288 0333  
 E mail@lparchitects.co.uk  
 W www.lparchitects.co.uk  
 project  
 44 Ferncoft Avenue

THIS DRAWING IS COPYRIGHT


scale	drawn by	audited by	job no	originator	zone	level	type	role	dwg no	revision
1:50@A1 1:100@A3	PC	HJ	550	LPA	ZZ	XX	DR	A	32002	B

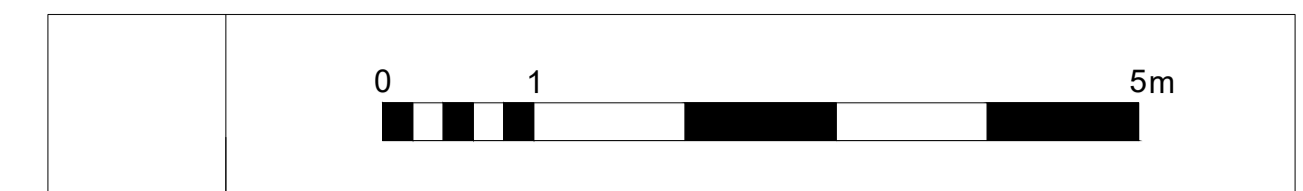

rev	date	description	revised by	audited by
C	2020.05.15	Updates for planning	HJ	JP
B	2020.02.20	Updates for planning	HJ	JP
A	2019.12.03	For planning	PC	HJ

stage	drawing title	suitability code
PLANNING	Proposed East Elevation	S2

CONTRACTORS ARE NOT TO SCALE DIMENSIONS FROM THIS DRAWING

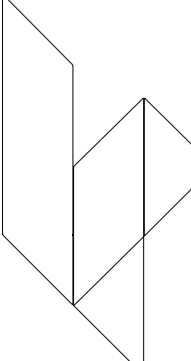

**LIPTON  
PLANT  
ARCHITECTS**

Seatem House  
39 Morelands St  
London  
EC3V 8BB



client  
Mr. L Kulick

T +44 (0)20 7288 1333  
F +44 (0)20 7288 0333  
E mail@lparchitects.co.uk  
W www.lparchitects.co.uk

project  
44 Ferncoft Avenue

THIS DRAWING IS COPYRIGHT


scale	drawn by	audited by	job no	originator	zone	level	type	role	dwg no	revision
1:50@A1 1:100@A3	PC	HJ	550	LPA	ZZ	XX	DR	A	32003	C

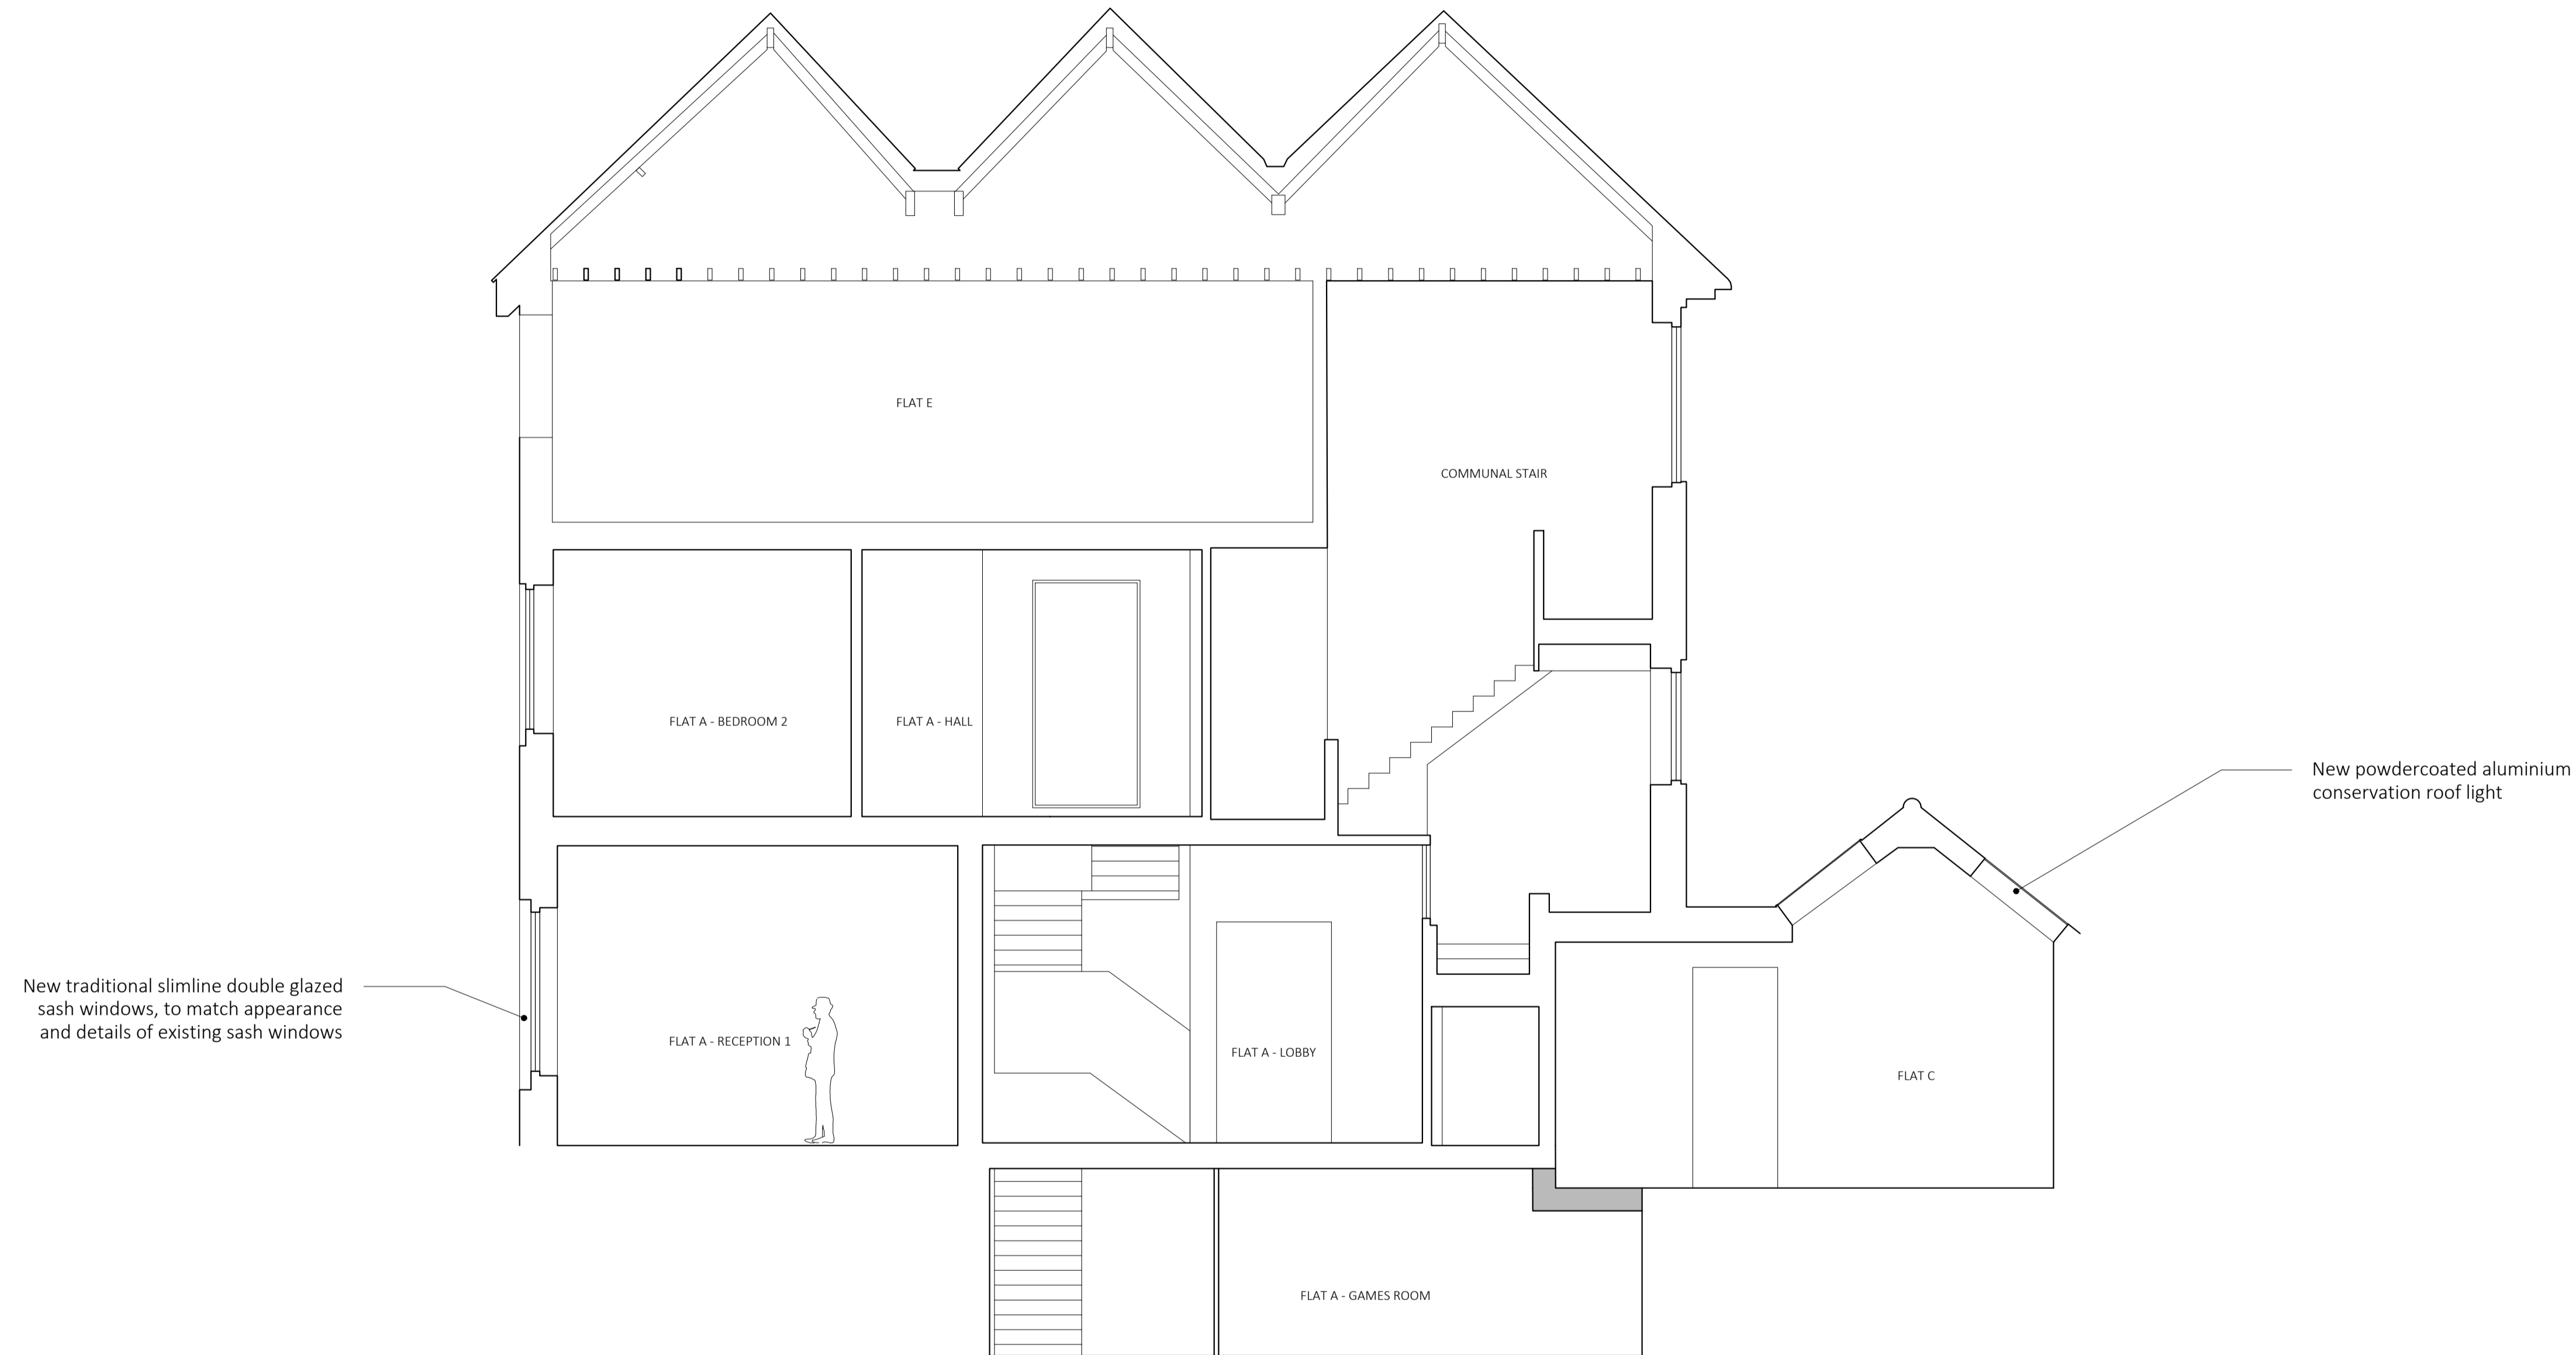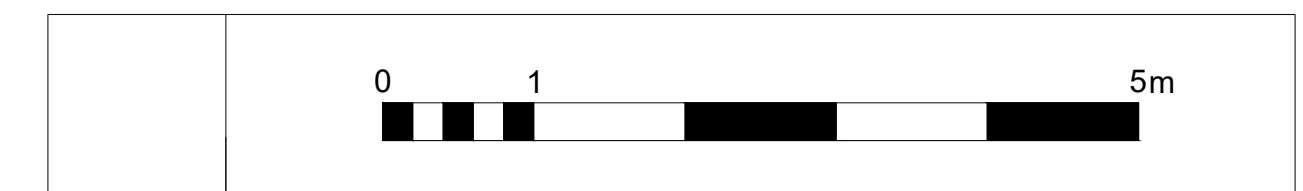

rev	date	description	revised by	audited by
C	2020.05.15	Updates for planning	HJ	JP
B	2020.02.20	Updates for planning	HJ	JP
A	2019.12.03	For planning	PC	HJ

stage	drawing title	suitability code
PLANNING	Proposed Section AA	S2

CONTRACTORS ARE NOT TO SCALE DIMENSIONS FROM THIS DRAWING

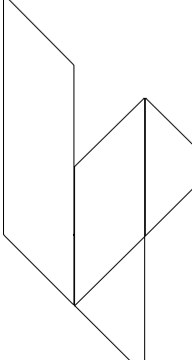

**LIPTON  
PLANT  
ARCHITECTS**

Seatem House  
39 Morelands St  
London  
EC3V 8BB



T +44 (0)20 7288 1333  
F +44 (0)20 7288 0333  
E mail@lparchitects.co.uk  
W www.lparchitects.co.uk

client  
Mr. L Kulick

project  
44 Ferncoft Avenue

THIS DRAWING IS COPYRIGHT


scale	drawn by	audited by	job no	originator	zone	level	type	role	dwg no	revision
1:50@A1 1:100@A3	PC	HJ	550	LPA	ZZ	XX	DR	A	33001	C

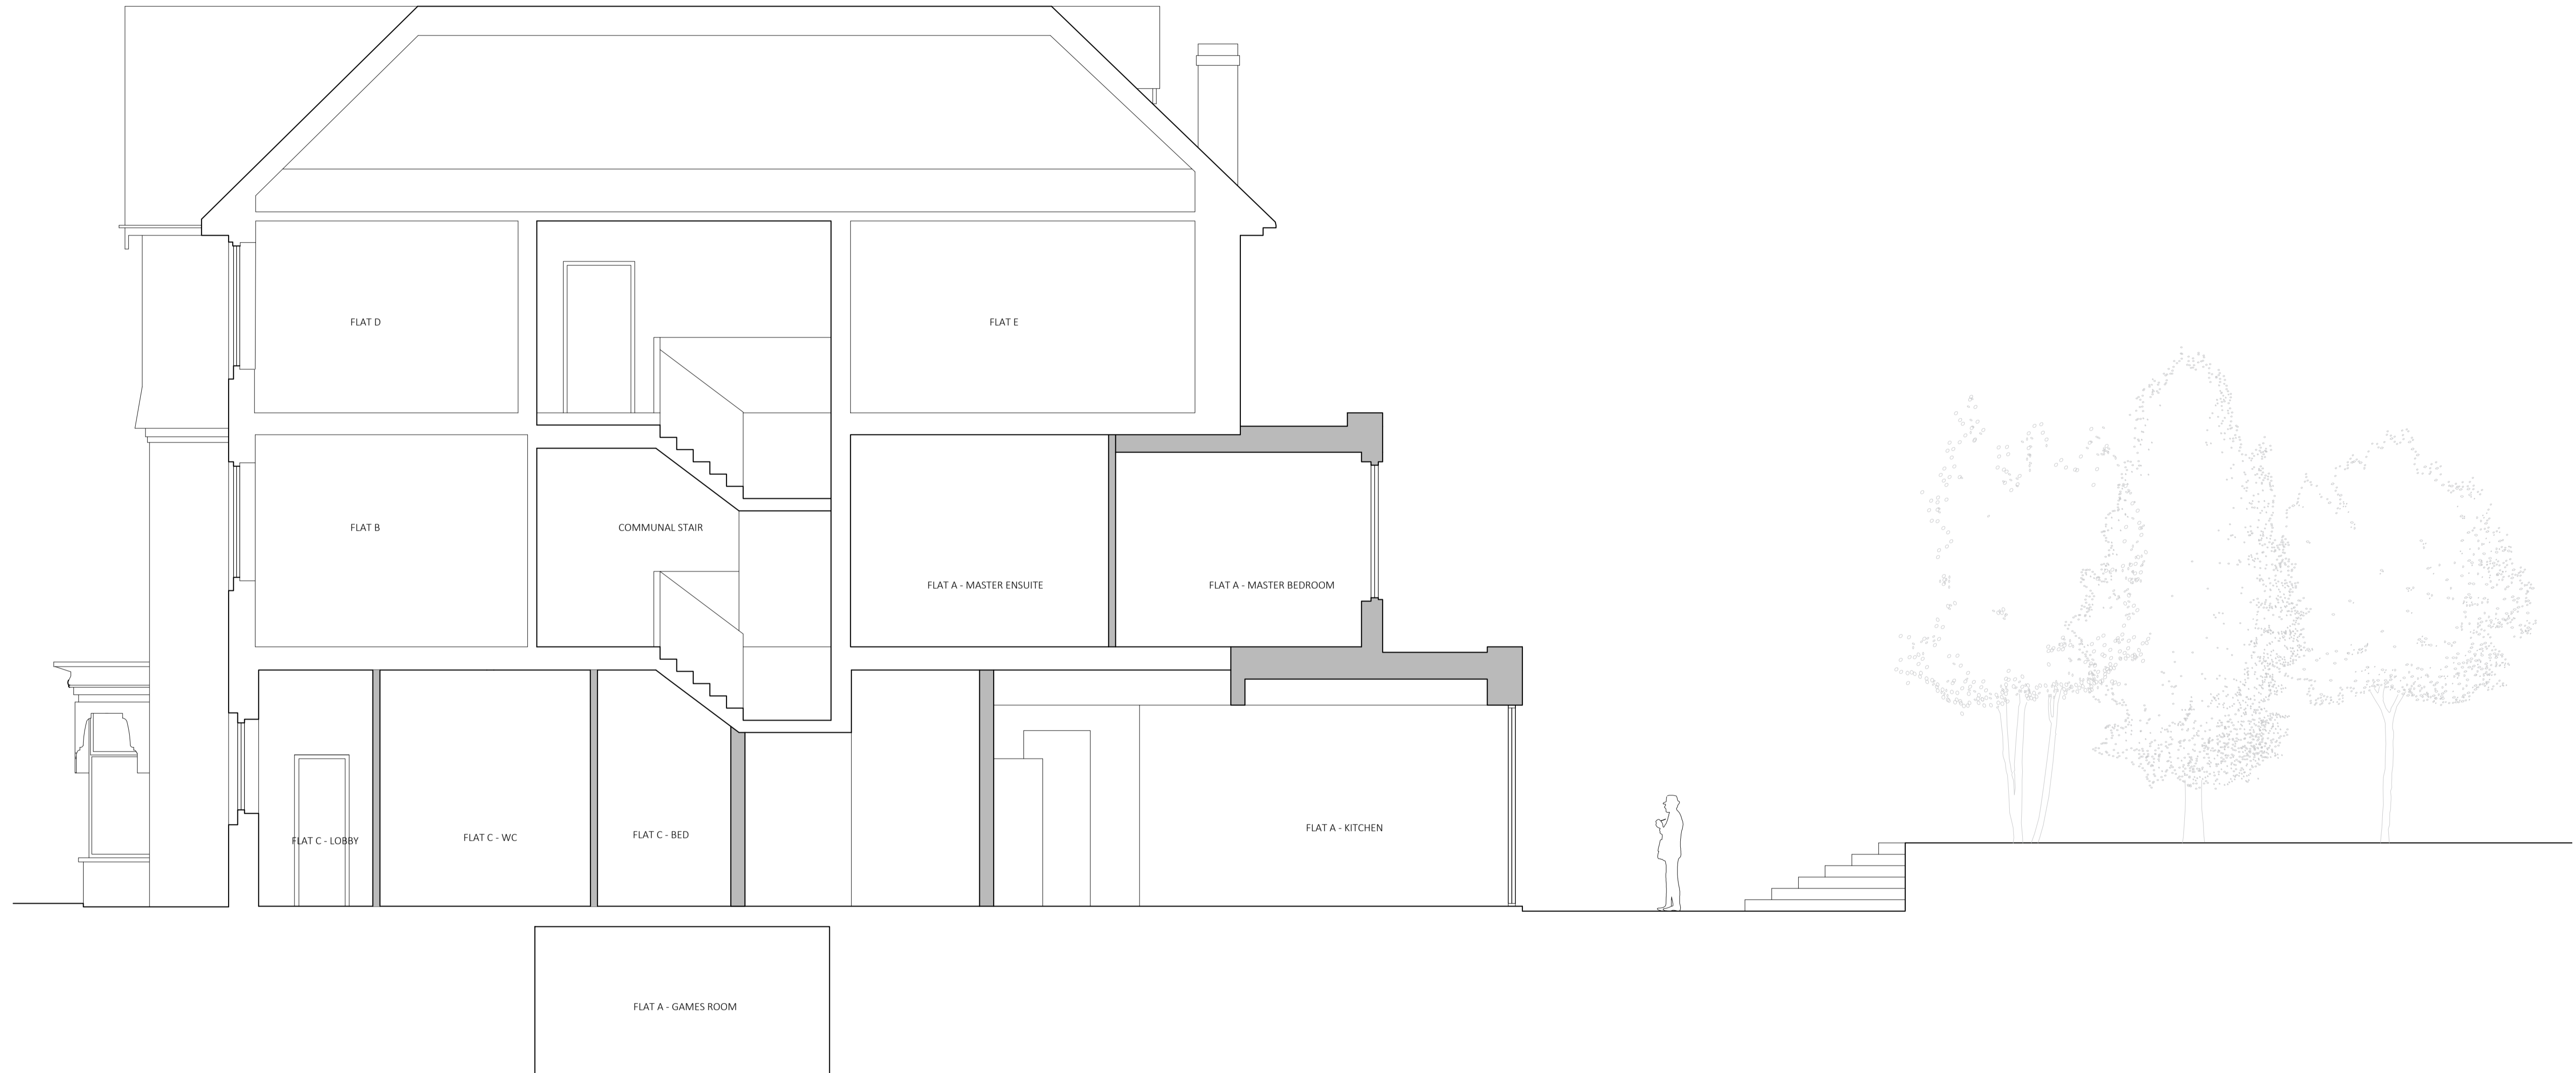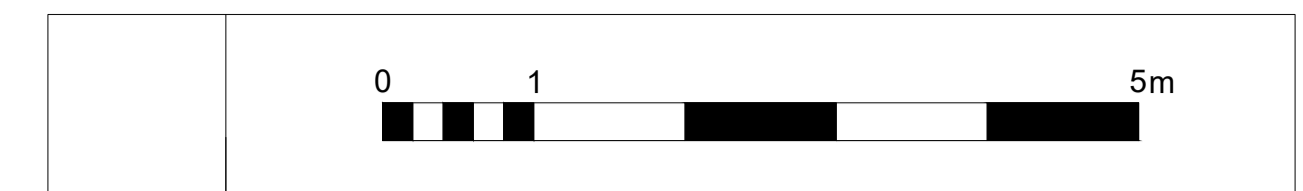

rev	date	description	revised by	audited by
C	2020.05.15	Updates for planning	HJ	JP
B	2020.02.20	Updates for planning	HJ	JP
A	2019.12.03	For planning	PC	HJ

stage	drawing title	suitability code
PLANNING	Proposed Section BB	S2

CONTRACTORS ARE NOT TO SCALE DIMENSIONS FROM THIS DRAWING

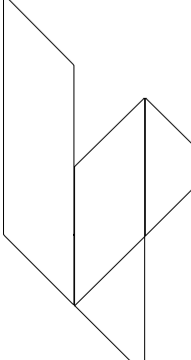

**LIPTON  
PLANT  
ARCHITECTS**

Seatem House  
39 Morelands St  
London  
EC3V 8BB



T +44 (0)20 7288 1333  
F +44 (0)20 7288 0333  
E mail@lparchitects.co.uk  
W www.lparchitects.co.uk

client  
Mr. L Kulick

project  
44 Ferncoft Avenue

THIS DRAWING IS COPYRIGHT


scale	drawn by	audited by	job no	originator	zone	level	type	role	dwg no	revision
1:50@A1 1:100@A3	PC	HJ	550	LPA	ZZ	XX	DR	A	33002	C

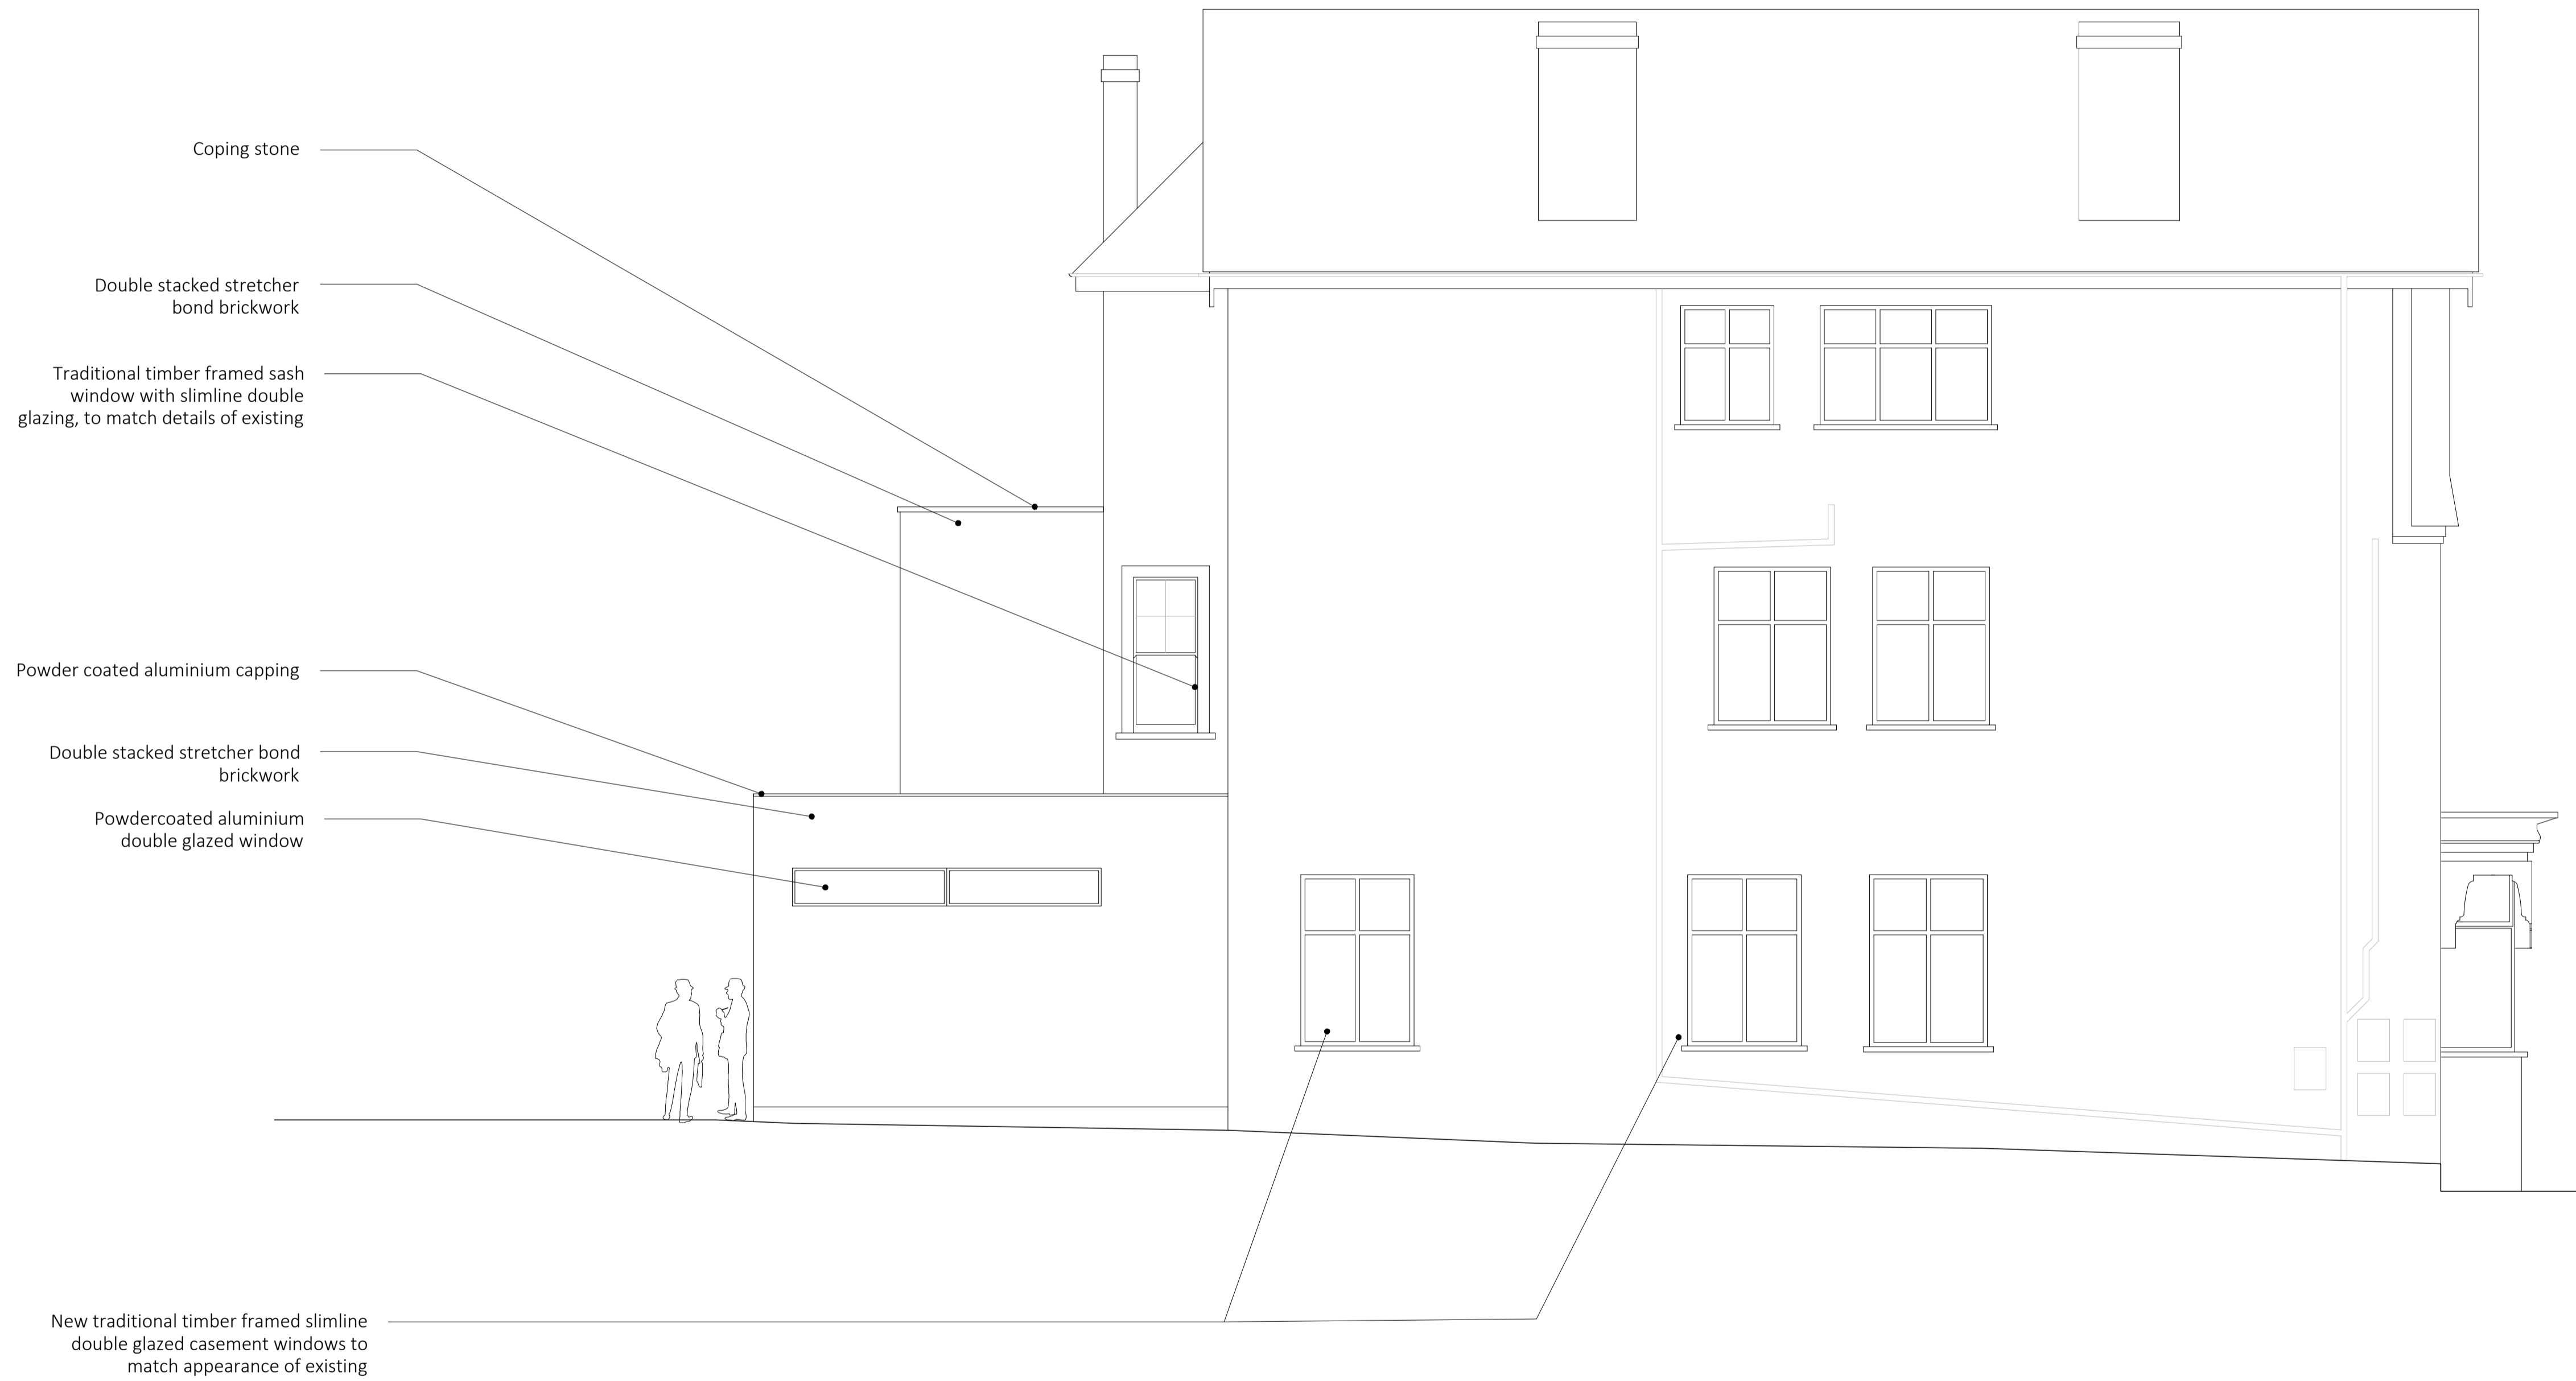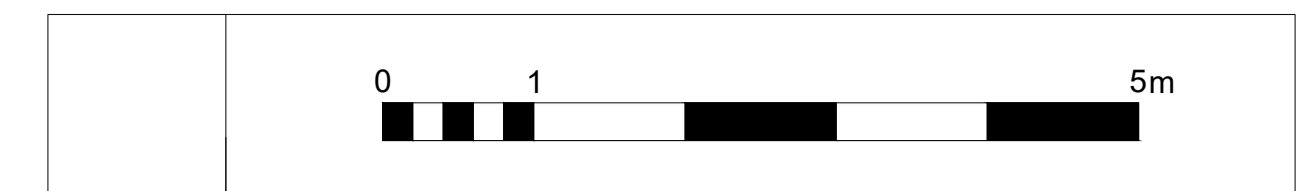

B	2020.02.20	Updates for planning	HJ	JP
A	2019.12.03	For planning	PC	HJ

rev	date	description	revised by	audited by
stage		drawing title		suitability code
<b>PLANNING</b>		<b>Proposed West Elevation</b>		<b>S2</b>

CONTRACTORS ARE NOT TO SCALE DIMENSIONS FROM THIS DRAWING

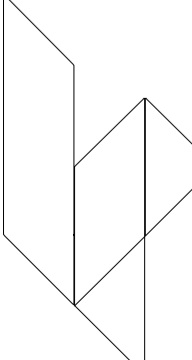

**LIPTON  
PLANT  
ARCHITECTS**

Seatem House  
39 Morelands St  
London  
EC3V 8BB

T +44 (0)20 7288 1333  
F +44 (0)20 7288 0333  
E mail@lparchitects.co.uk  
W www.lparchitects.co.uk

client  
Mr. L Kulick

project  
44 Ferncoft Avenue

THIS DRAWING IS COPYRIGHT

scale	drawn by	audited by	job no	originator	zone	level	type	role	dwg no	revision
1:50@A1 1:100@A3	PC	HJ	550	LPA	ZZ	XX	DR	A	32004	B