


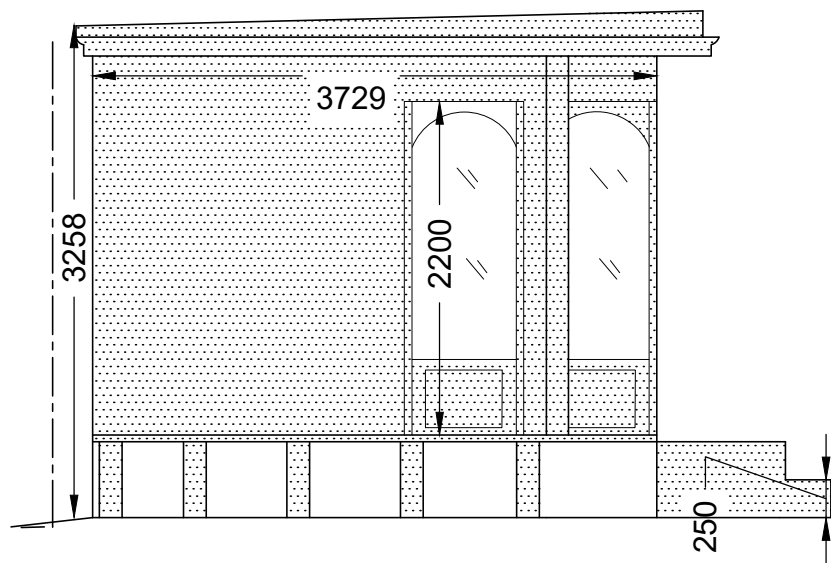


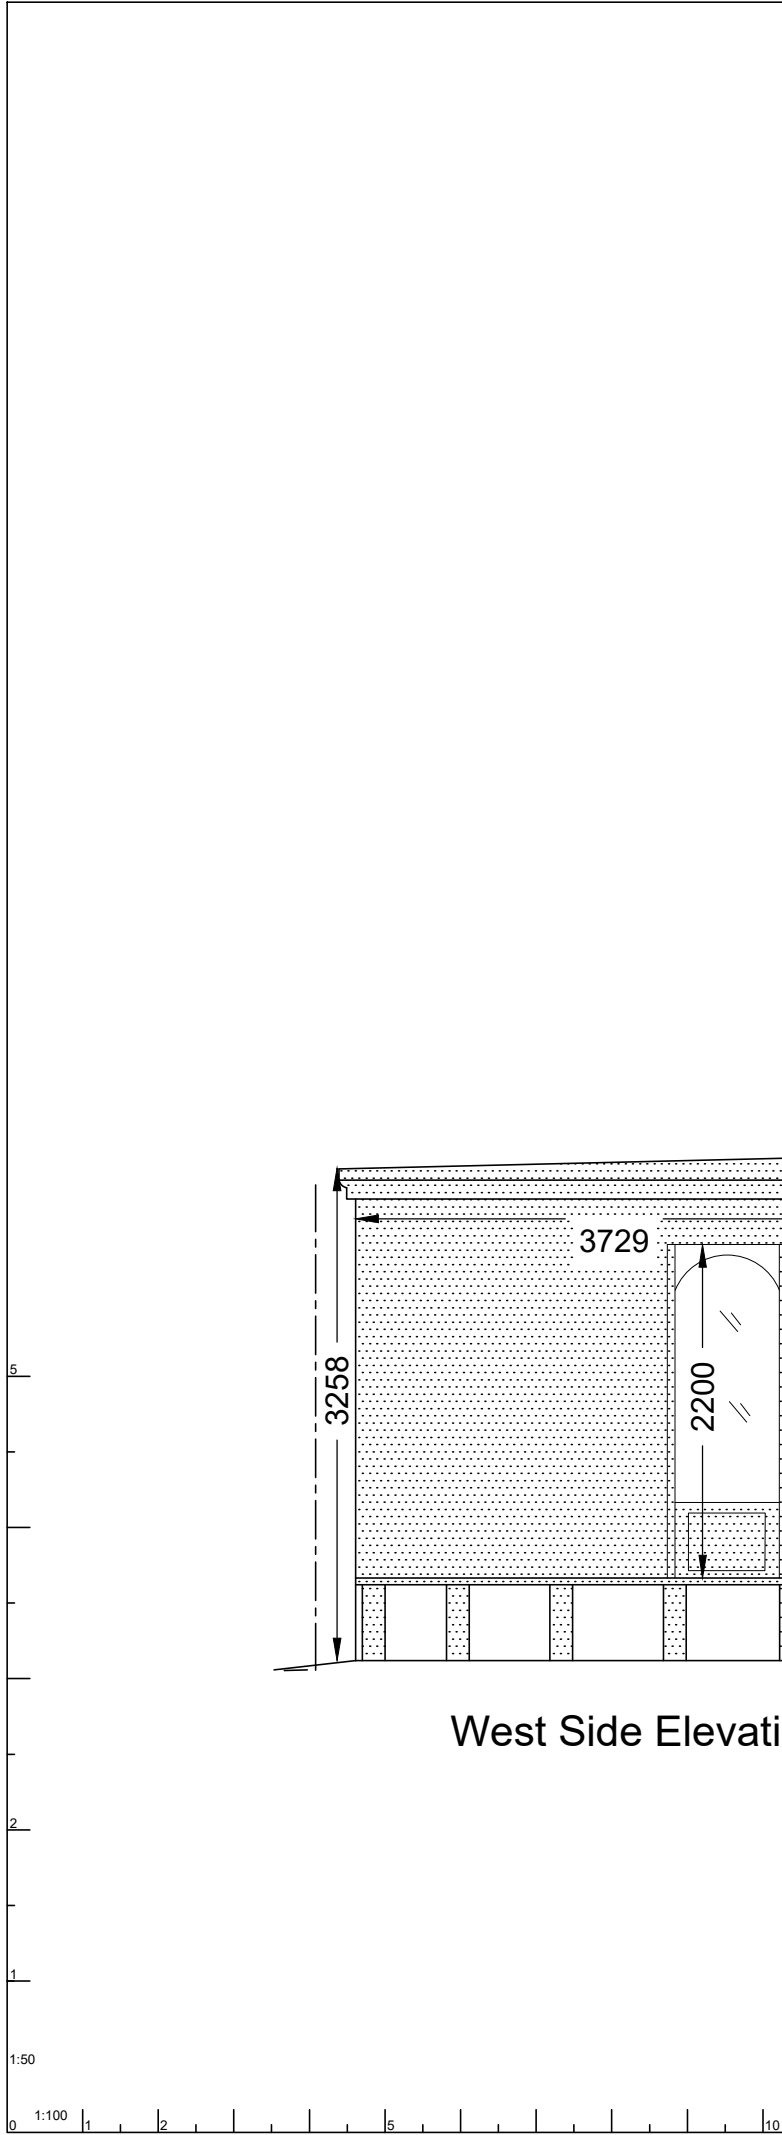

West Side Elevation

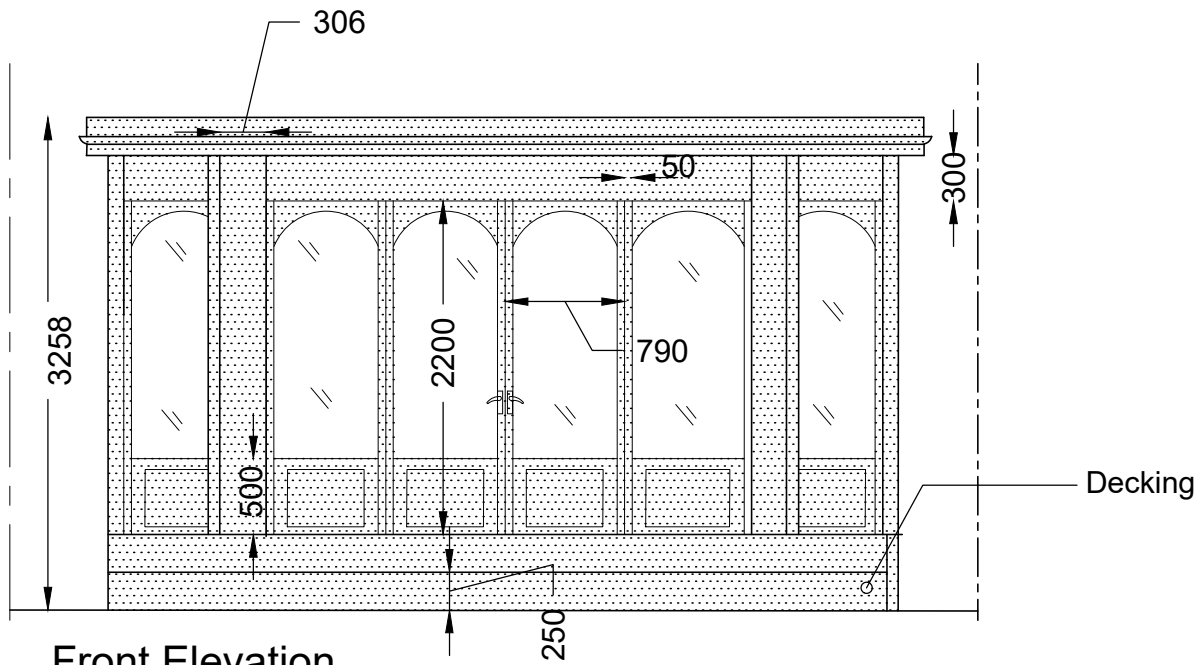

Front Elevation

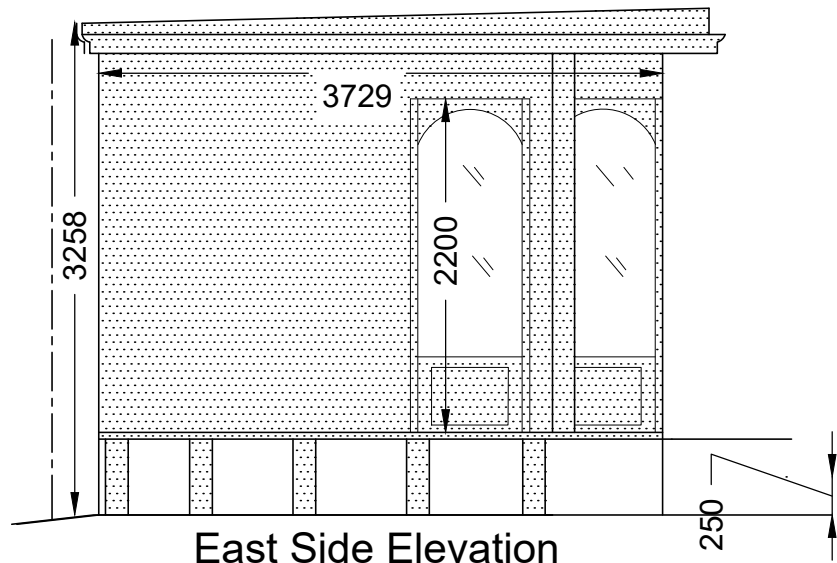

East Side Elevation

REVISION DATA-			

PROJECT SITE:
GARDEN STUDIO
68 CAVERSHAM ROAD
Flat A
NW5 2DS LONDON

Project:
GARDEN SHED

DRAWING STATUS

DRAWING TITLE
FRONT & SIDE ELEVATION

SCALE-	1:50 @ A3	DRAWN BY-	S.S
DATE-	AUG 2019	PROJ NO -	
DRG NO-	68-PA-201	REVISION-	

CAD FILE