



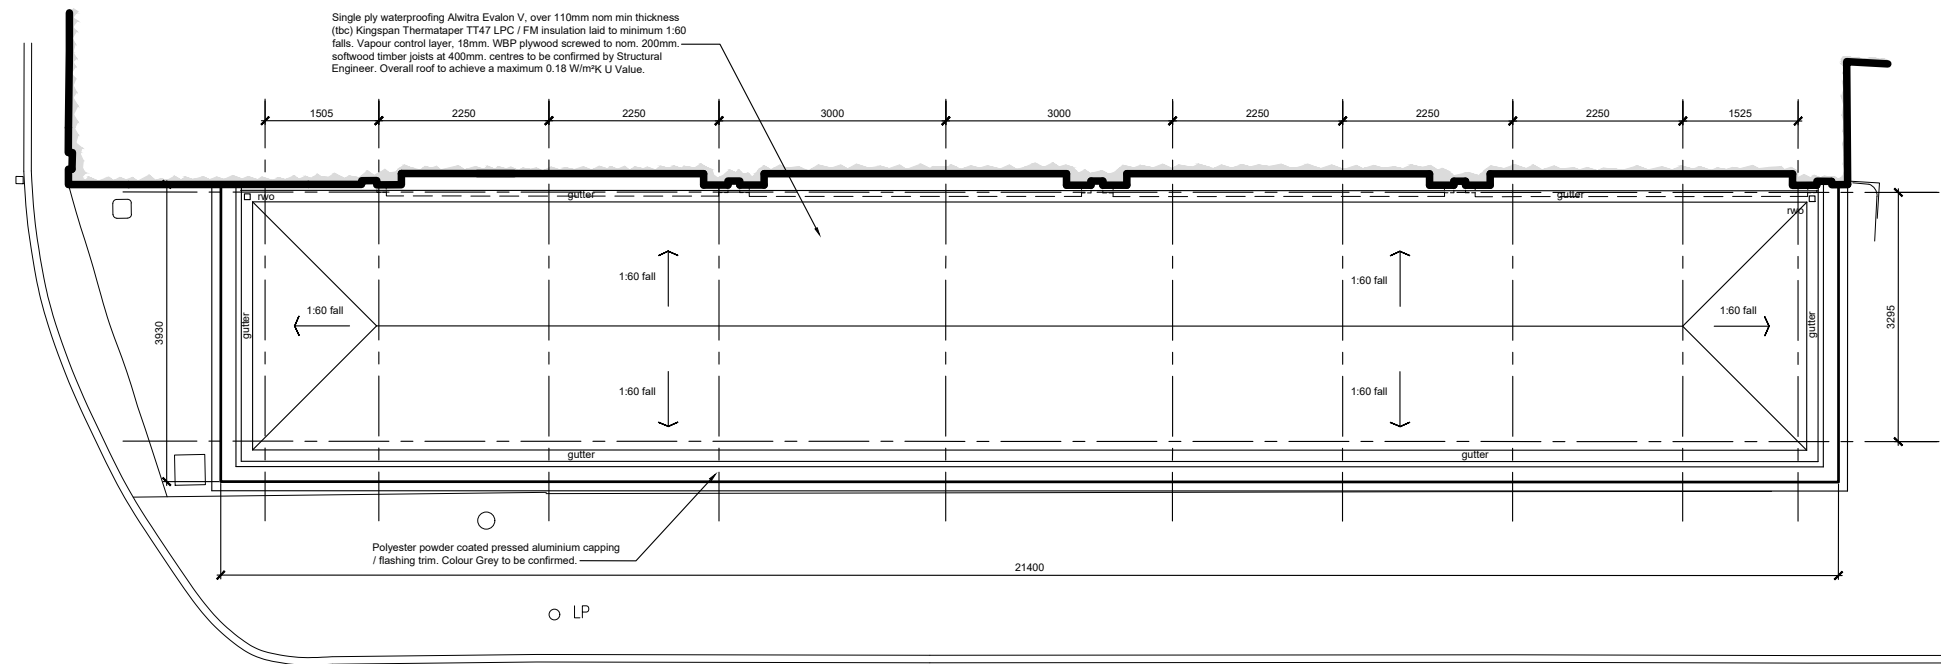

Newton Street

Proposed Roof Plan

 

PLANNING 2020

Proposed Extension and Refurbishment.		Job No.
Hoxton Hotel, Holborn		20_008
Title		Dwg No.
Proposed Roof Plan		PL(10)05
Date	Drawn	Scale
19/05/20		1:100 @ A3
		
Architects · Town planners		
Environmental & Urban design		
Unit 1A, Compass Business Park, Pacific Road, Cardiff, CF24 5HL		
www.c2jarchitects.co.uk tel: 029 20452100		