


SITE PLAN

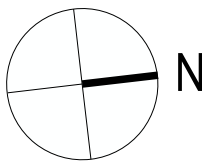

Notes:

All dimensions are in millimetres unless otherwise noted.
All dimensions to be checked on site before proceeding with work.
All omissions and discrepancies to be reported in writing to Ungar architects.
All rights reserved. © Ungar Architects Ltd.

Rev:	Date:	Revision Description:	Checked By:
------	-------	-----------------------	-------------

-	May	Planning	PU
Rev:	Date:	Revision Description:	Checked By:

Client And Project:
Private

Title:
Site Plan

Status:
Planning

Project Number: 125
Date : March 2020

Scale @ ISO A2:
1:100

Drawing Number:
125-A-SITE-PLA


Revision :

-

ungar
ARCHITECTS

101 - 103 Heath Street, London, NW3 6SS
office@ungararchitects.com

+44 (0)20 7431 7547
www.ungararchitects.com

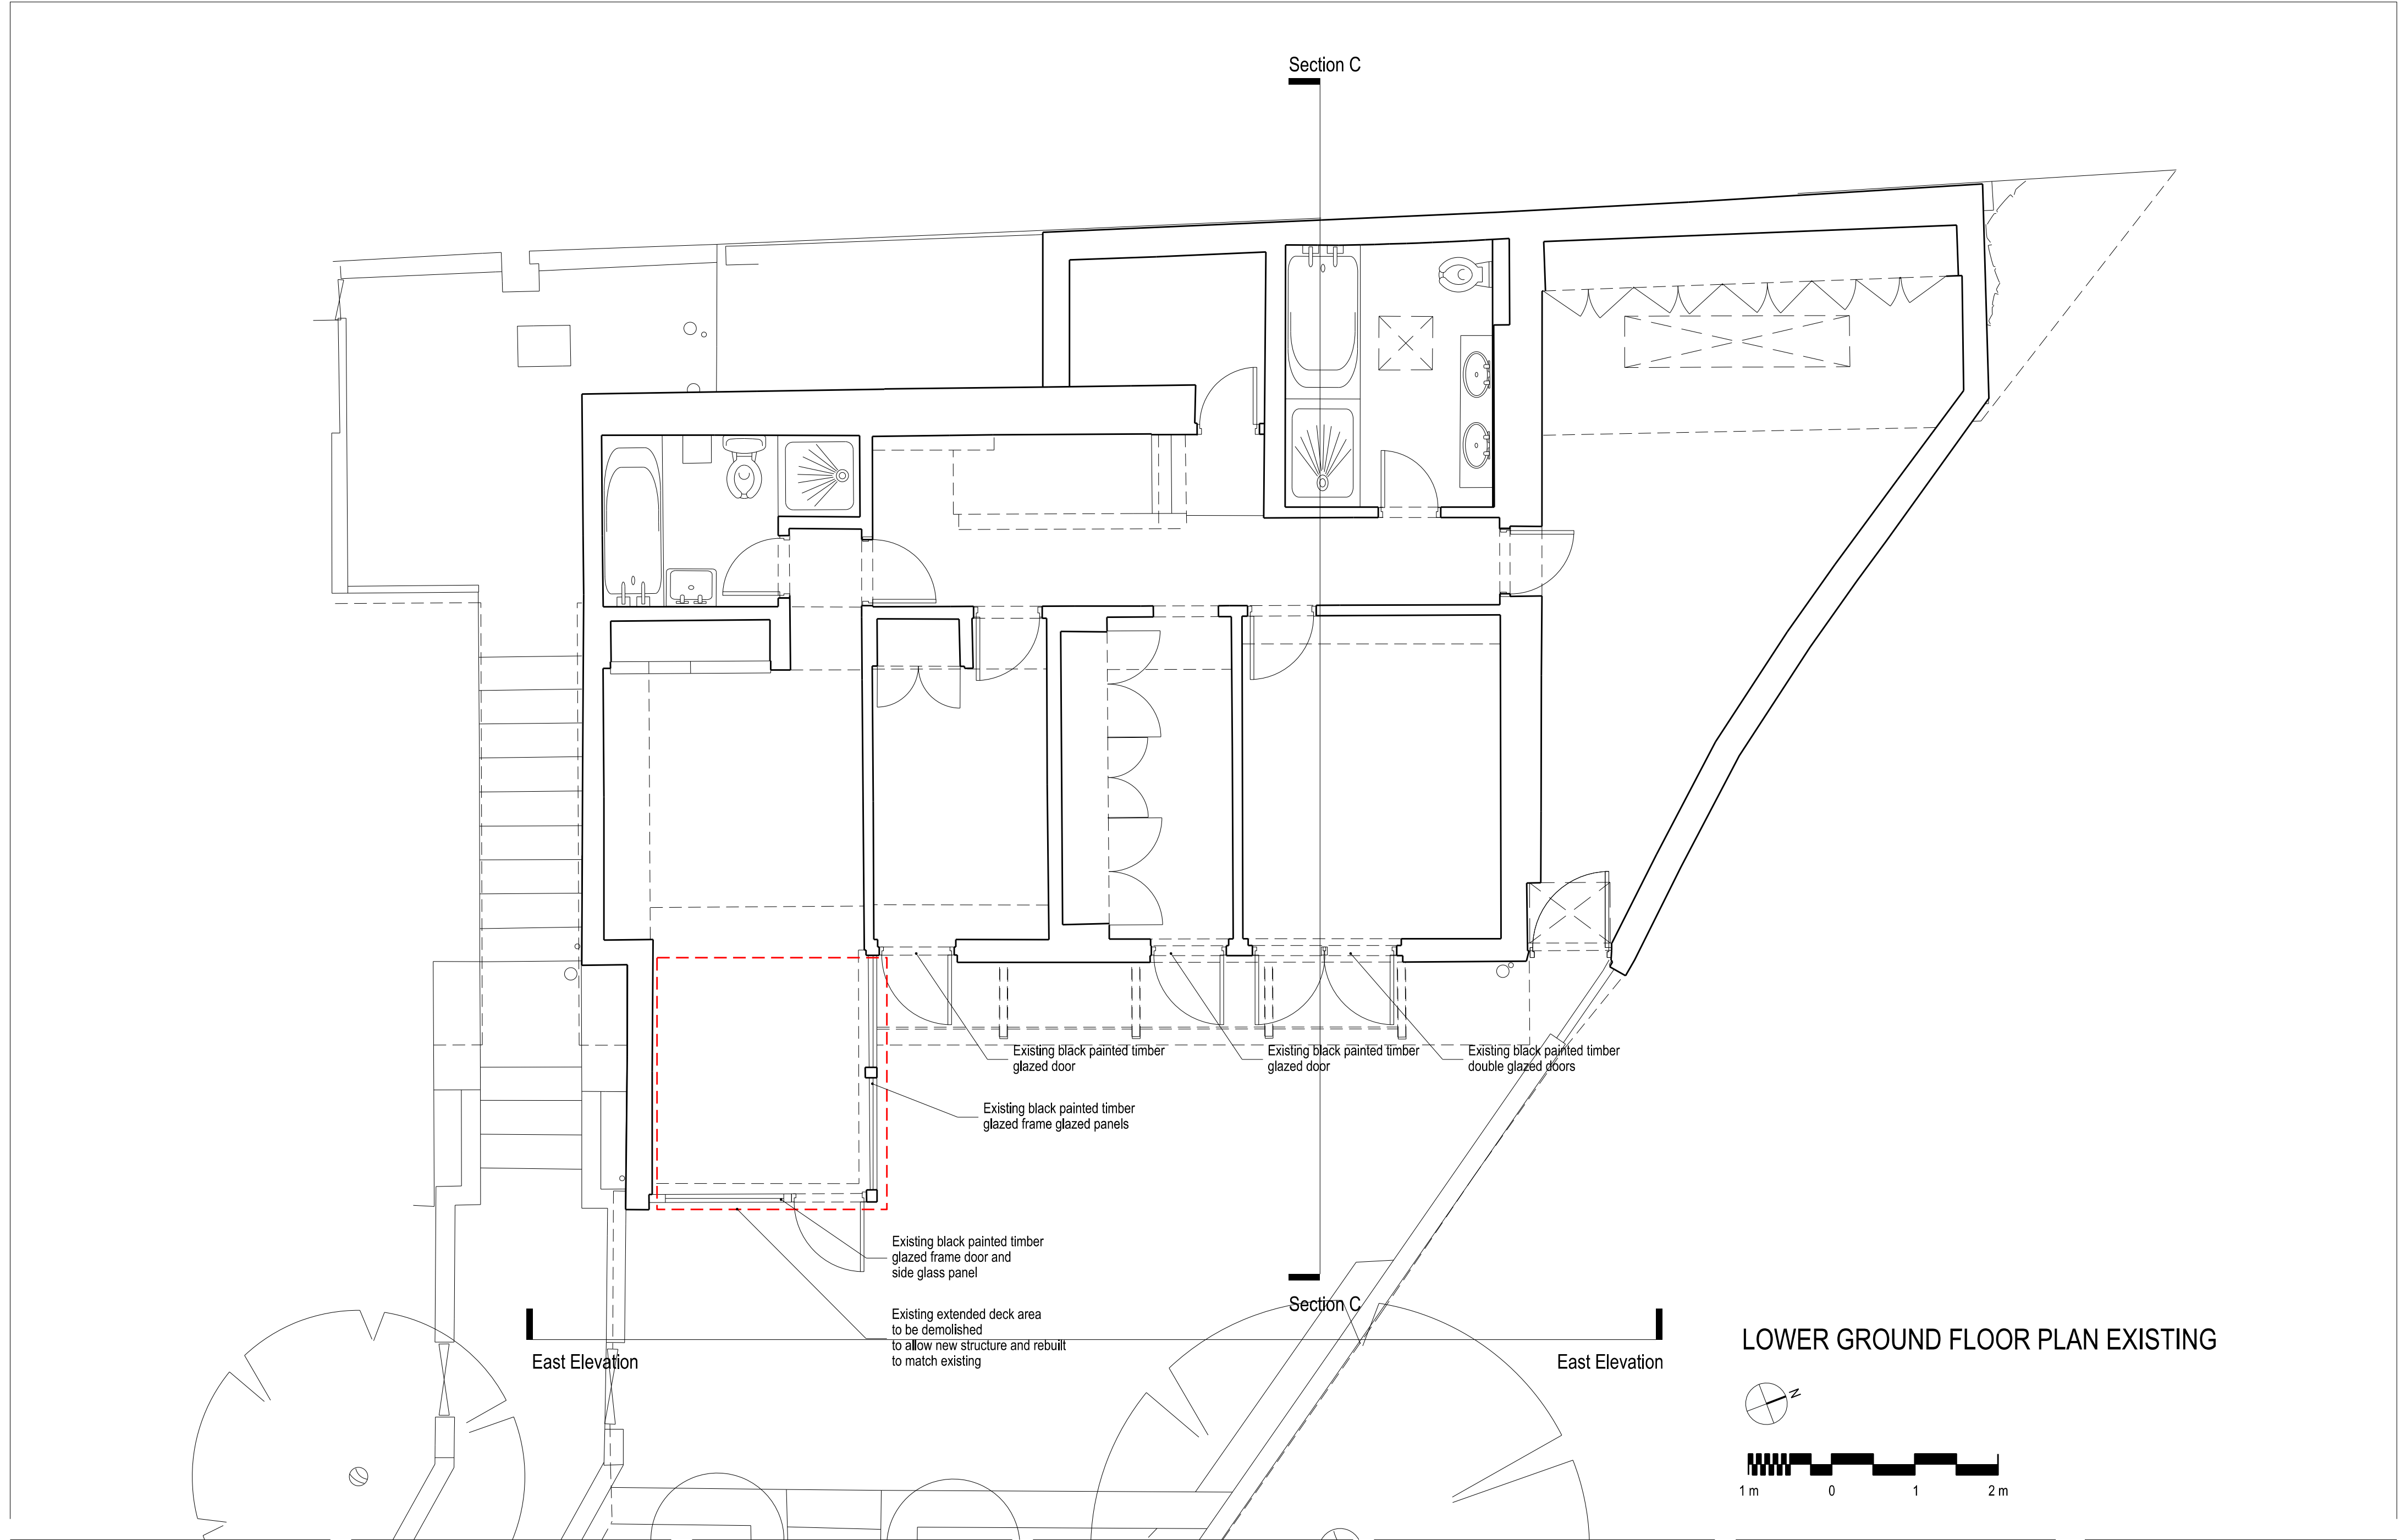

Notes:
All omissions and discrepancies to be reported in writing to Ungar architects.
All rights reserved. © Ungar Architects Ltd.


Rev:	Date:	Revision Description:	Checked By:
-	May	Planning	PU
Rev:	Date:	Revision Description:	Checked By:

Client And Project:
Private


Title:
Lower Ground Floor Plan Existing

Status:
Planning
Project Number:
125
Drawing Number:
125-A-LGFP-EXTG-PLA -
Date :
March 2020
Scale @ ISO A2:
1:50
Revision :

ungar
ARCHITECTS
101 - 103 Heath Street, London, NW3 6SS
office@ungararchitects.com
+44 (0)20 7431 7547
www.ungararchitects.com

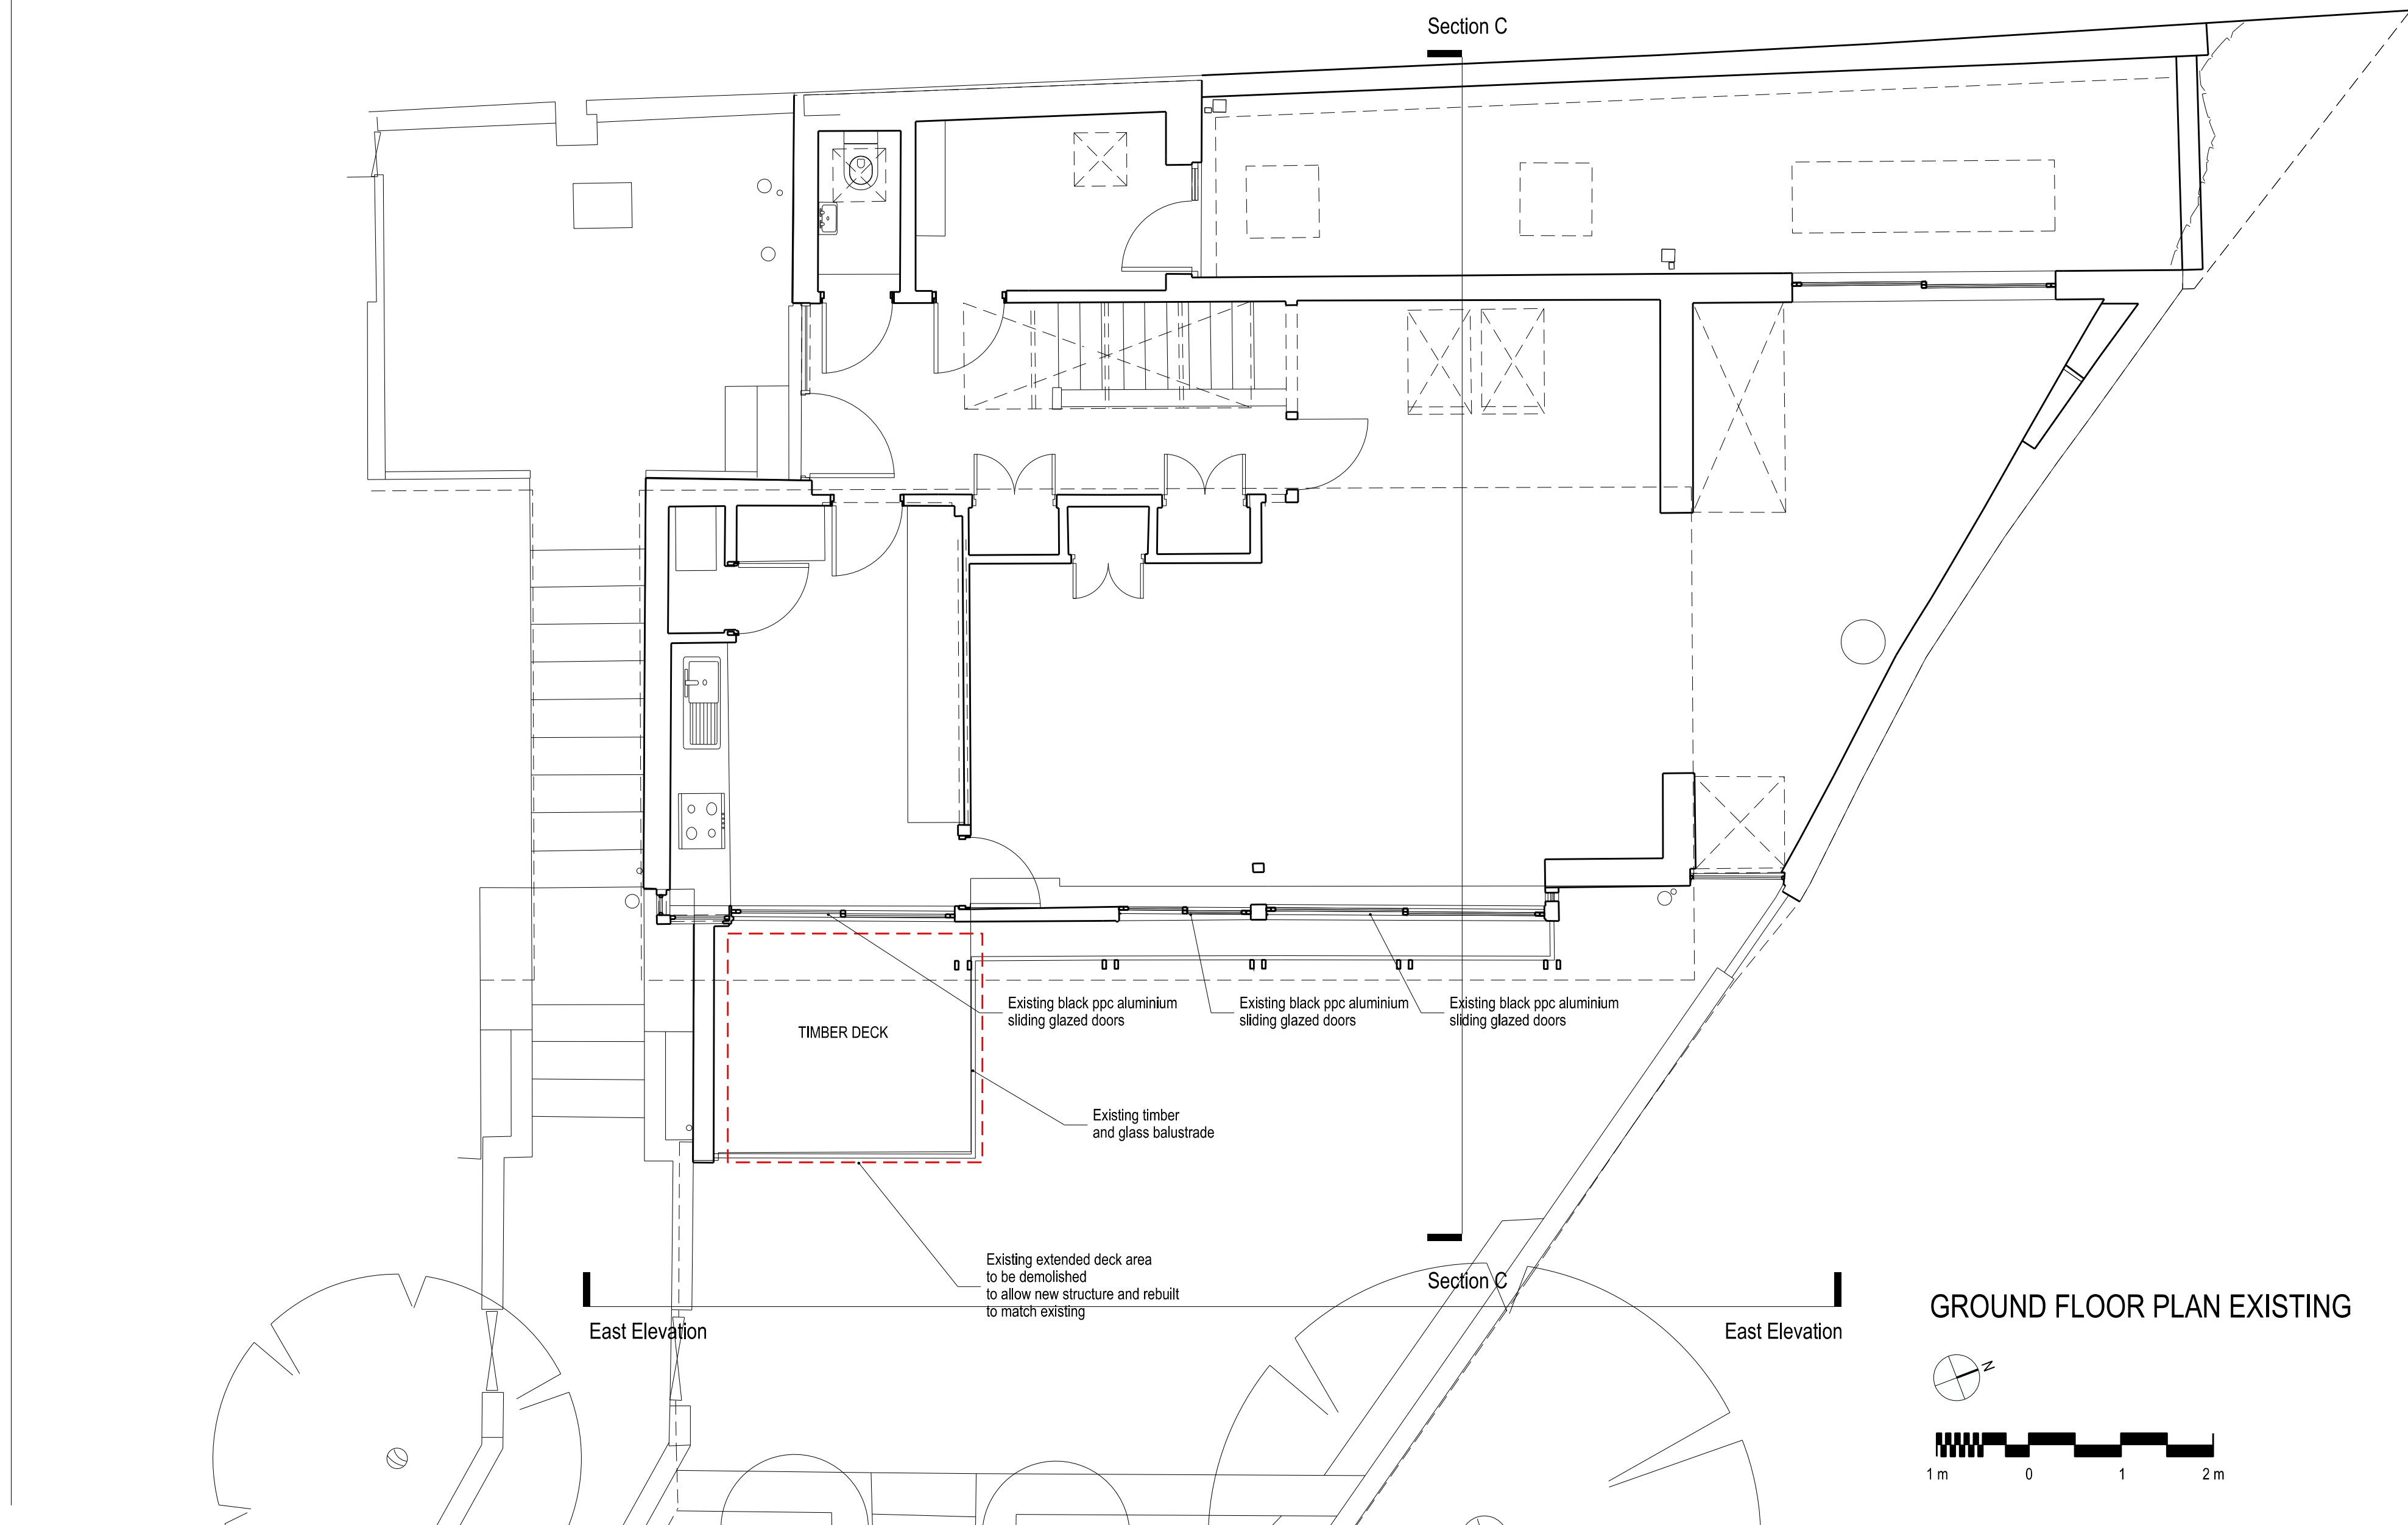

GROUND FLOOR PLAN EXISTING

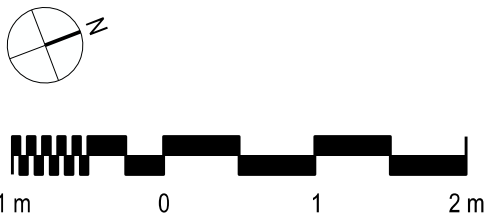

Notes:
All dimensions are in millimetres unless otherwise noted.
All dimensions to be checked on site before proceeding with work.
All omissions and discrepancies to be reported in writing to Ungar architects.
All rights reserved. © Ungar Architects Ltd.



Client And Project:
Private

Title:
Ground Floor Plan Existing

Status:
Planning
Project Number: 125
Date: March 2020
Scale @ ISO A2: 1:50
Drawing Number: 125-A-GFP-EXTG-PLA -
Revision:

ungar ARCHITECTS
101 - 103 Heath Street, London, NW3 6SS
office@ungararchitects.com
+44 (0)20 7431 7547
www.ungararchitects.com

May Planning PU					
Rev:	Date:	Revision Description:	Checked By:	Rev:	Date:

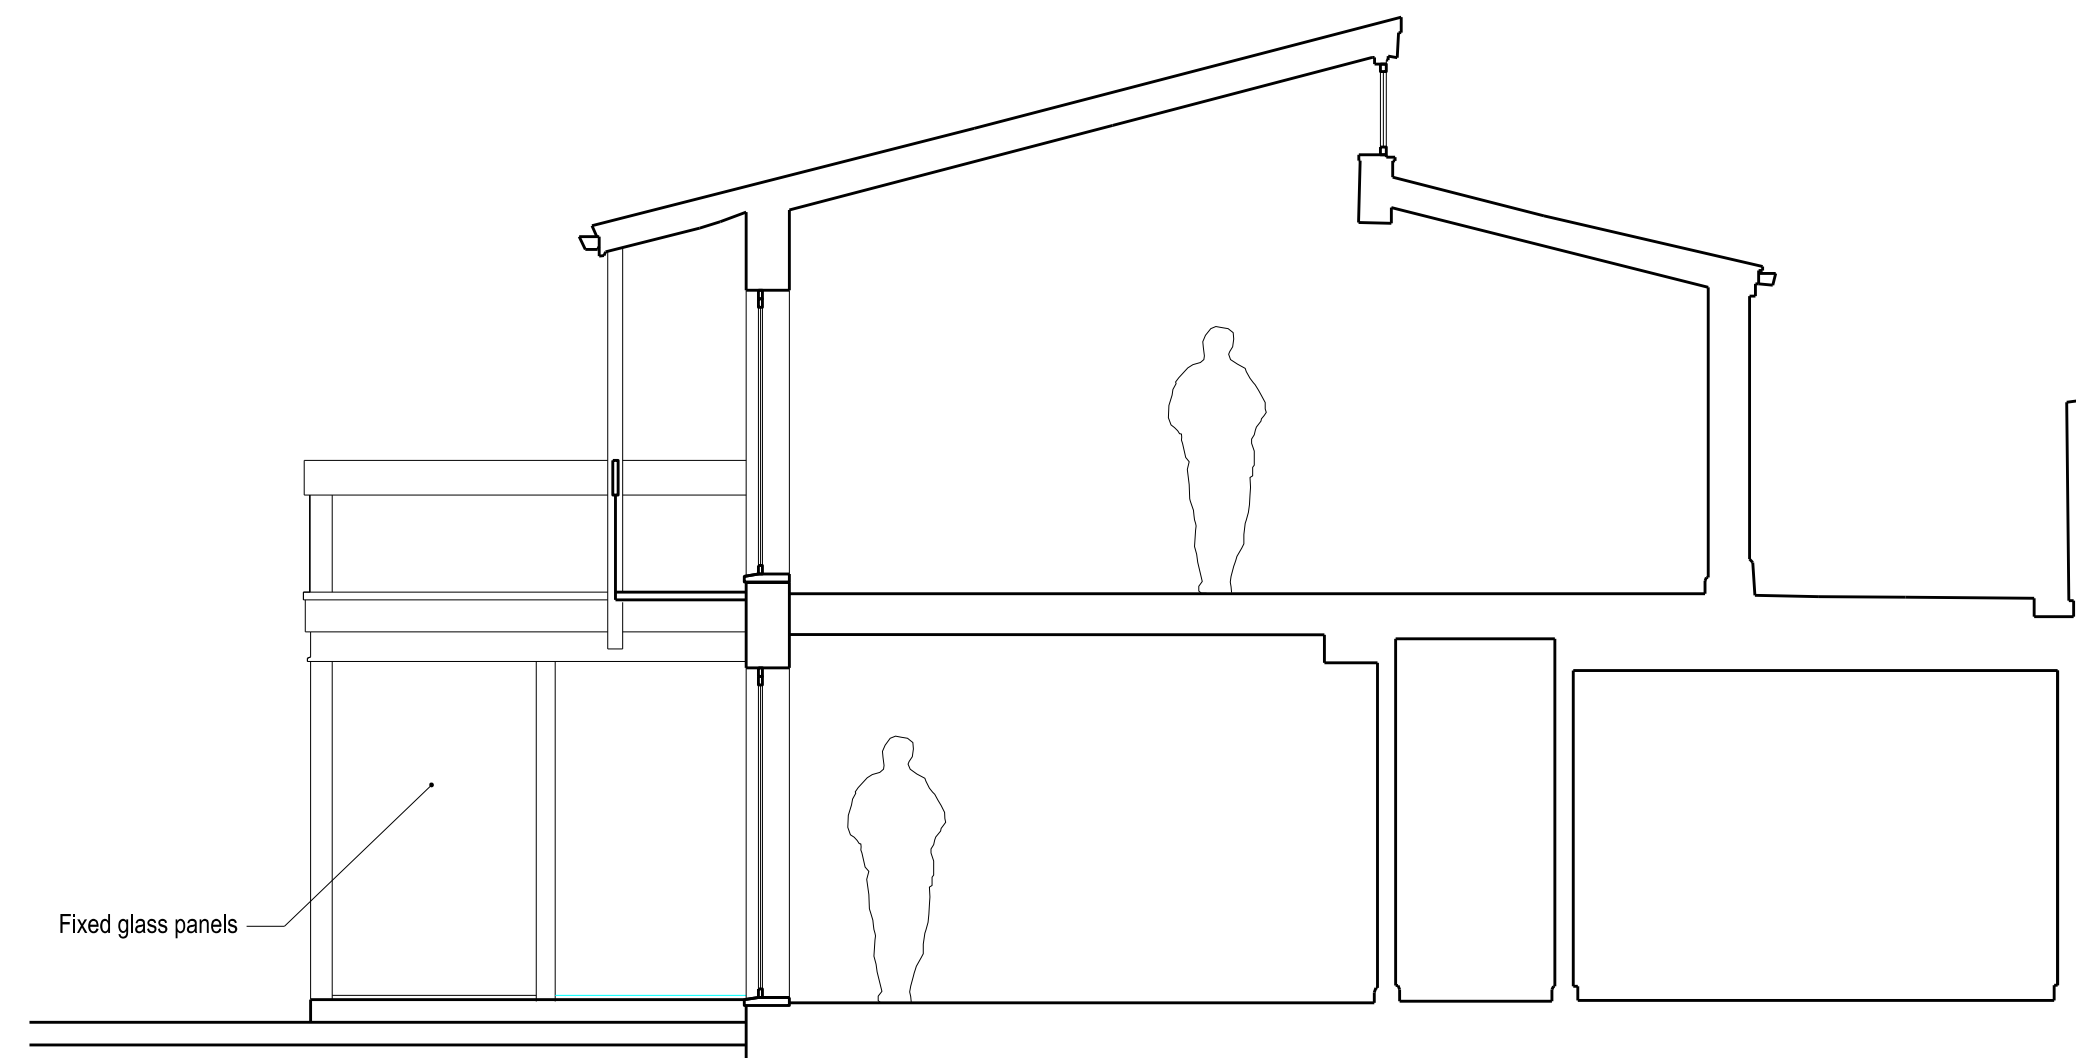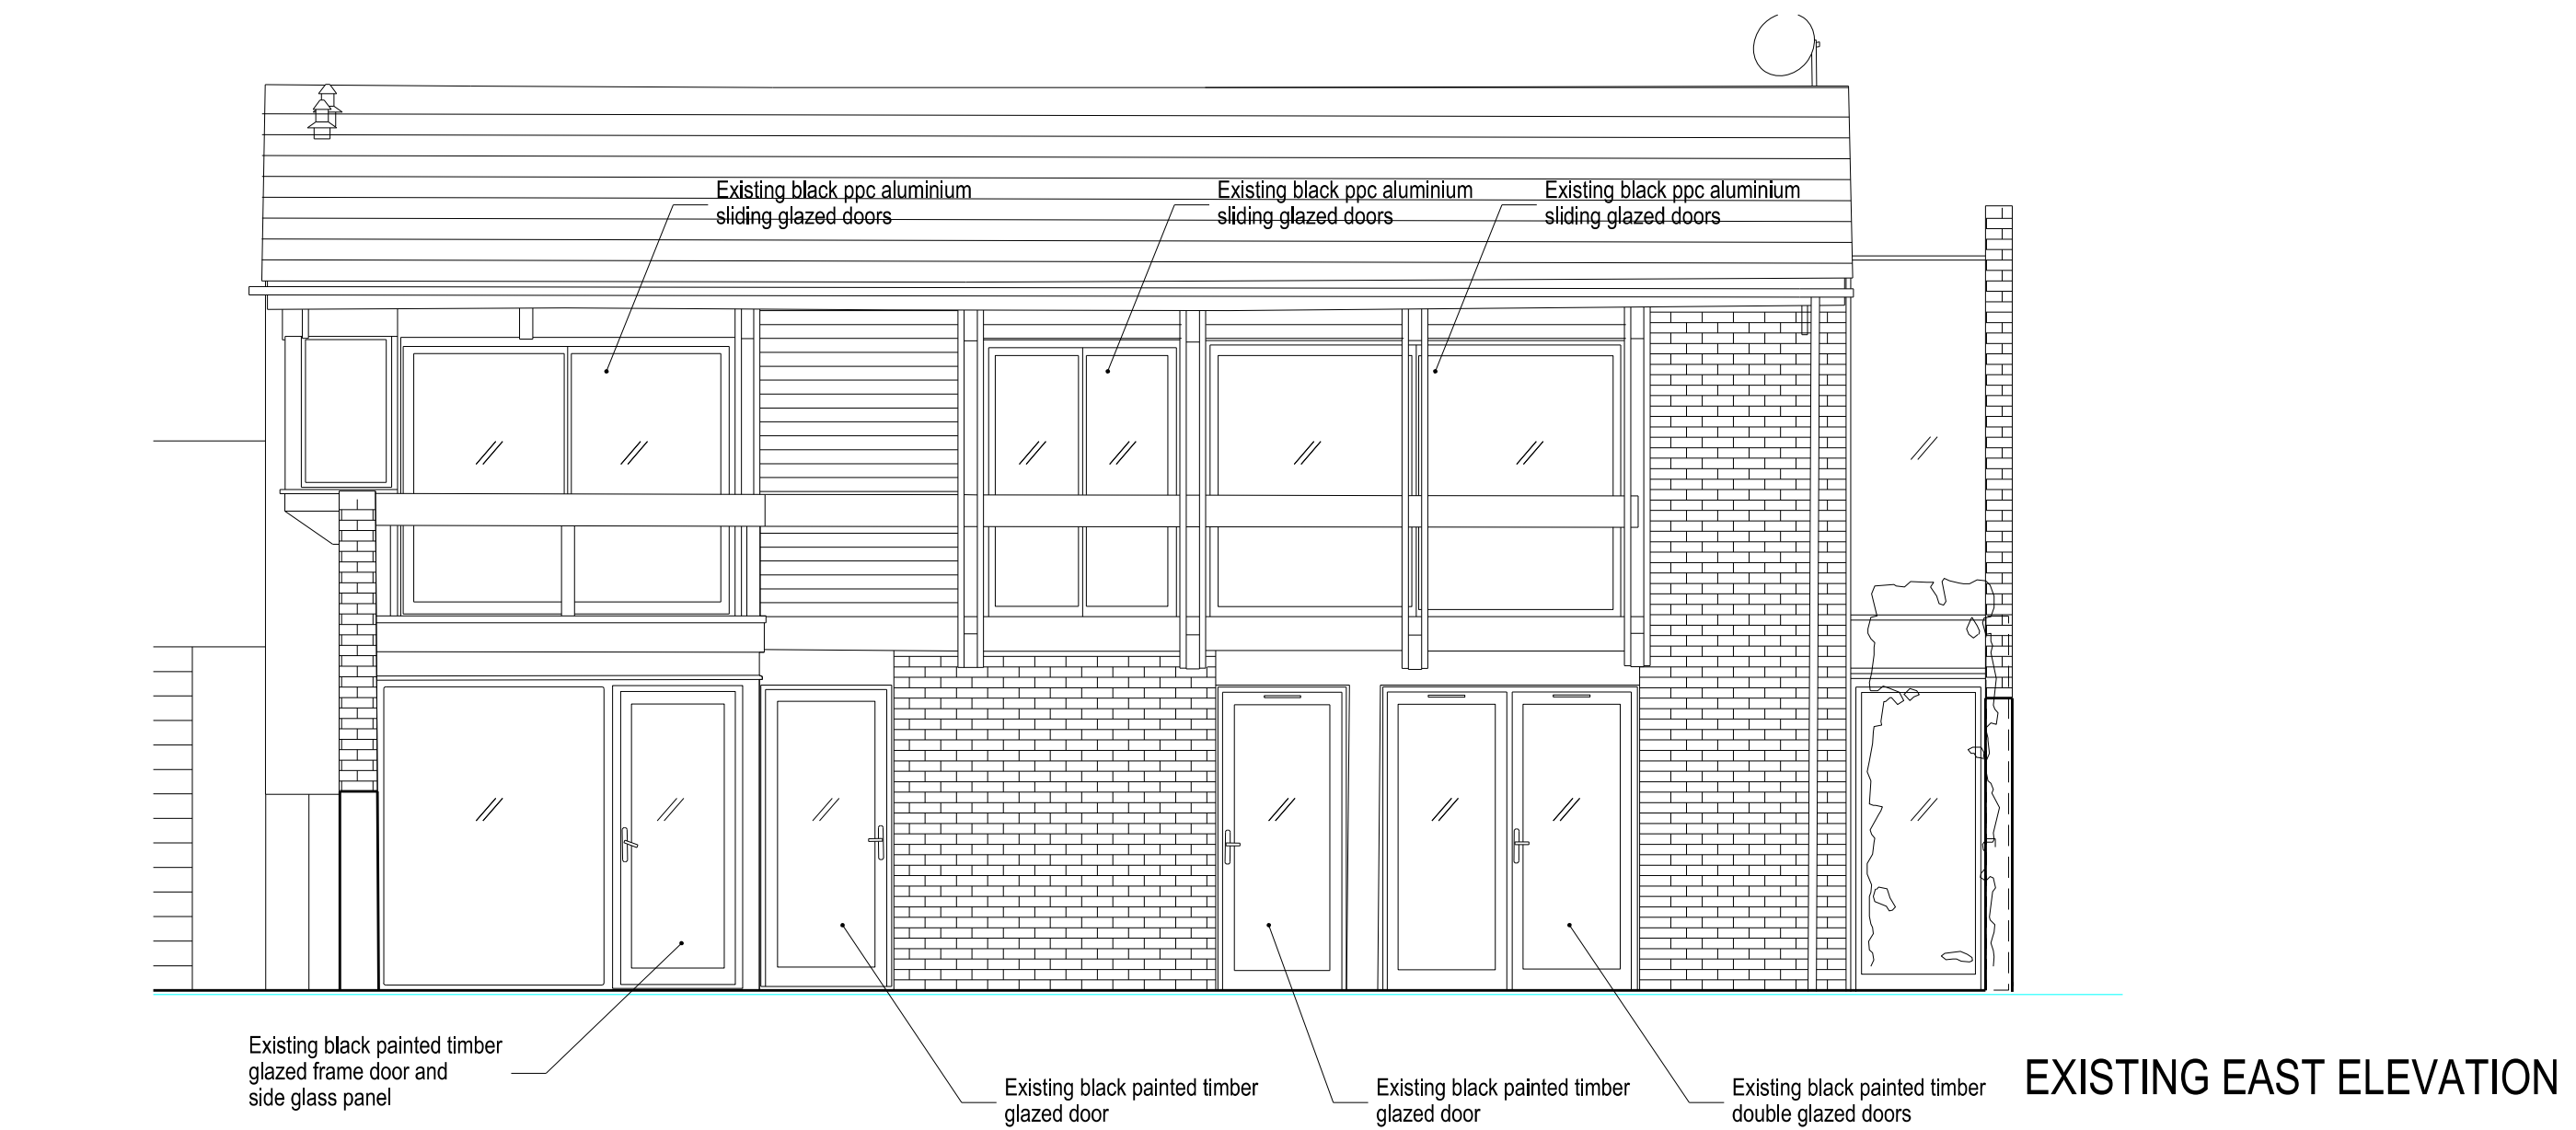

EXISTING SECTION C



Notes:

All dimensions are in millimetres unless otherwise noted.
All dimensions to be checked on site before proceeding with work.
All omissions and discrepancies to be reported in writing to Ungar architects.
All rights reserved. © Ungar Architects Ltd.

Client And Project:
Private

Title:
Elevation East & Section CC Existing

Status:
FOR INFORMATION ONLY

Project Number: 125 Date: March 2020

Drawing Number:

Scale @ ISO A2:
1:50

Revision:

125-A-ELEV-E-C-EXTG-PLA -

ungar
ARCHITECTS

101 - 103 Heath Street, London, NW3 6SS
office@ungararchitects.com

+44 (0)20 7431 7547
www.ungararchitects.com

Rev:	Date:	Revision Description:	Checked By:	Rev:	Date:	Revision Description:	Checked By:
-	May	Planning	PU				