






PROPOSED LOFT FLOOR PLAN

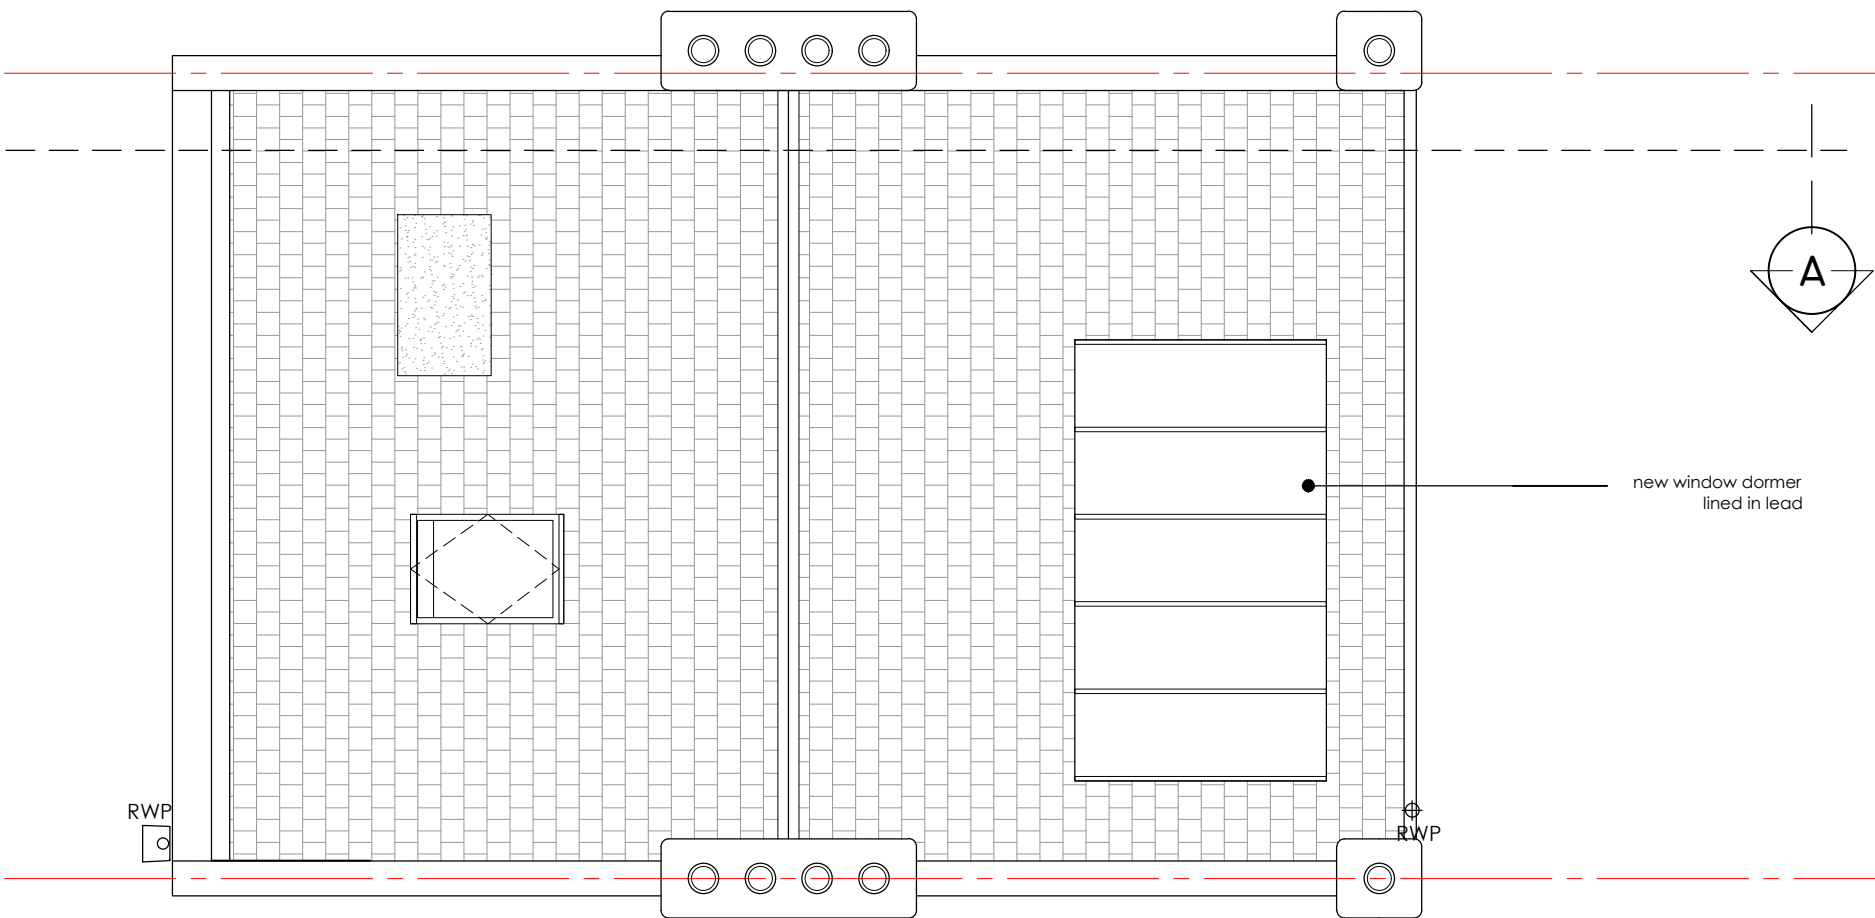

PROPOSED ROOF PLAN

 

GENERAL NOTES: This drawing indicates basic structure. Full structural details and calculations by a Structural Engineer to satisfy current Building Regulations. The design, specification, performance and structure of all elements of work are to be developed by the contractor strictly in accordance with current statutory regulations and certification requirements. Contractor to complete work to the required standard providing a completion certificate from the local authority Building Control Department.					Although this drawing is to a scale all features and dimensions are approximate. The contractor is responsible for checking dimensions, tolerances and references. Any errors or discrepancies are to be reported prior to proceeding with the works or shop drawings. DO NOT SCALE FROM THIS DRAWING. All party wall agreements, permissions and conditions surveys to be conducted by others.					<table><tr><td colspan="5">PROJECT</td><td colspan="5">Drawing</td></tr><tr><td colspan="5">39 DARTMOUTH PARK HILL</td><td colspan="5">PROPOSED LOFT FLOOR</td></tr><tr><td colspan="5">LONDON NW5 1HU</td><td colspan="5">PLAN AND ROOF PLAN</td></tr><tr><td colspan="5">Drawing No. 201</td><td colspan="5">Revision</td></tr><tr><td colspan="5">Scale 1:50@A3</td><td colspan="5">Date MAY 2020</td></tr><tr><td colspan="5">Status:</td><td colspan="5"></td></tr></table>					PROJECT					Drawing					39 DARTMOUTH PARK HILL					PROPOSED LOFT FLOOR					LONDON NW5 1HU					PLAN AND ROOF PLAN					Drawing No. 201					Revision					Scale 1:50@A3					Date MAY 2020					Status:										<div> T: 079 6185 6436 E: info@biggerhousedesign.co.uk</div>				
PROJECT					Drawing	
39 DARTMOUTH PARK HILL					PROPOSED LOFT FLOOR	
LONDON NW5 1HU					PLAN AND ROOF PLAN	
Drawing No. 201					Revision	
Scale 1:50@A3					Date MAY 2020	
Status:	
Rev	Date	In1	Description	Checked	