



NORTH ELEVATION ▽

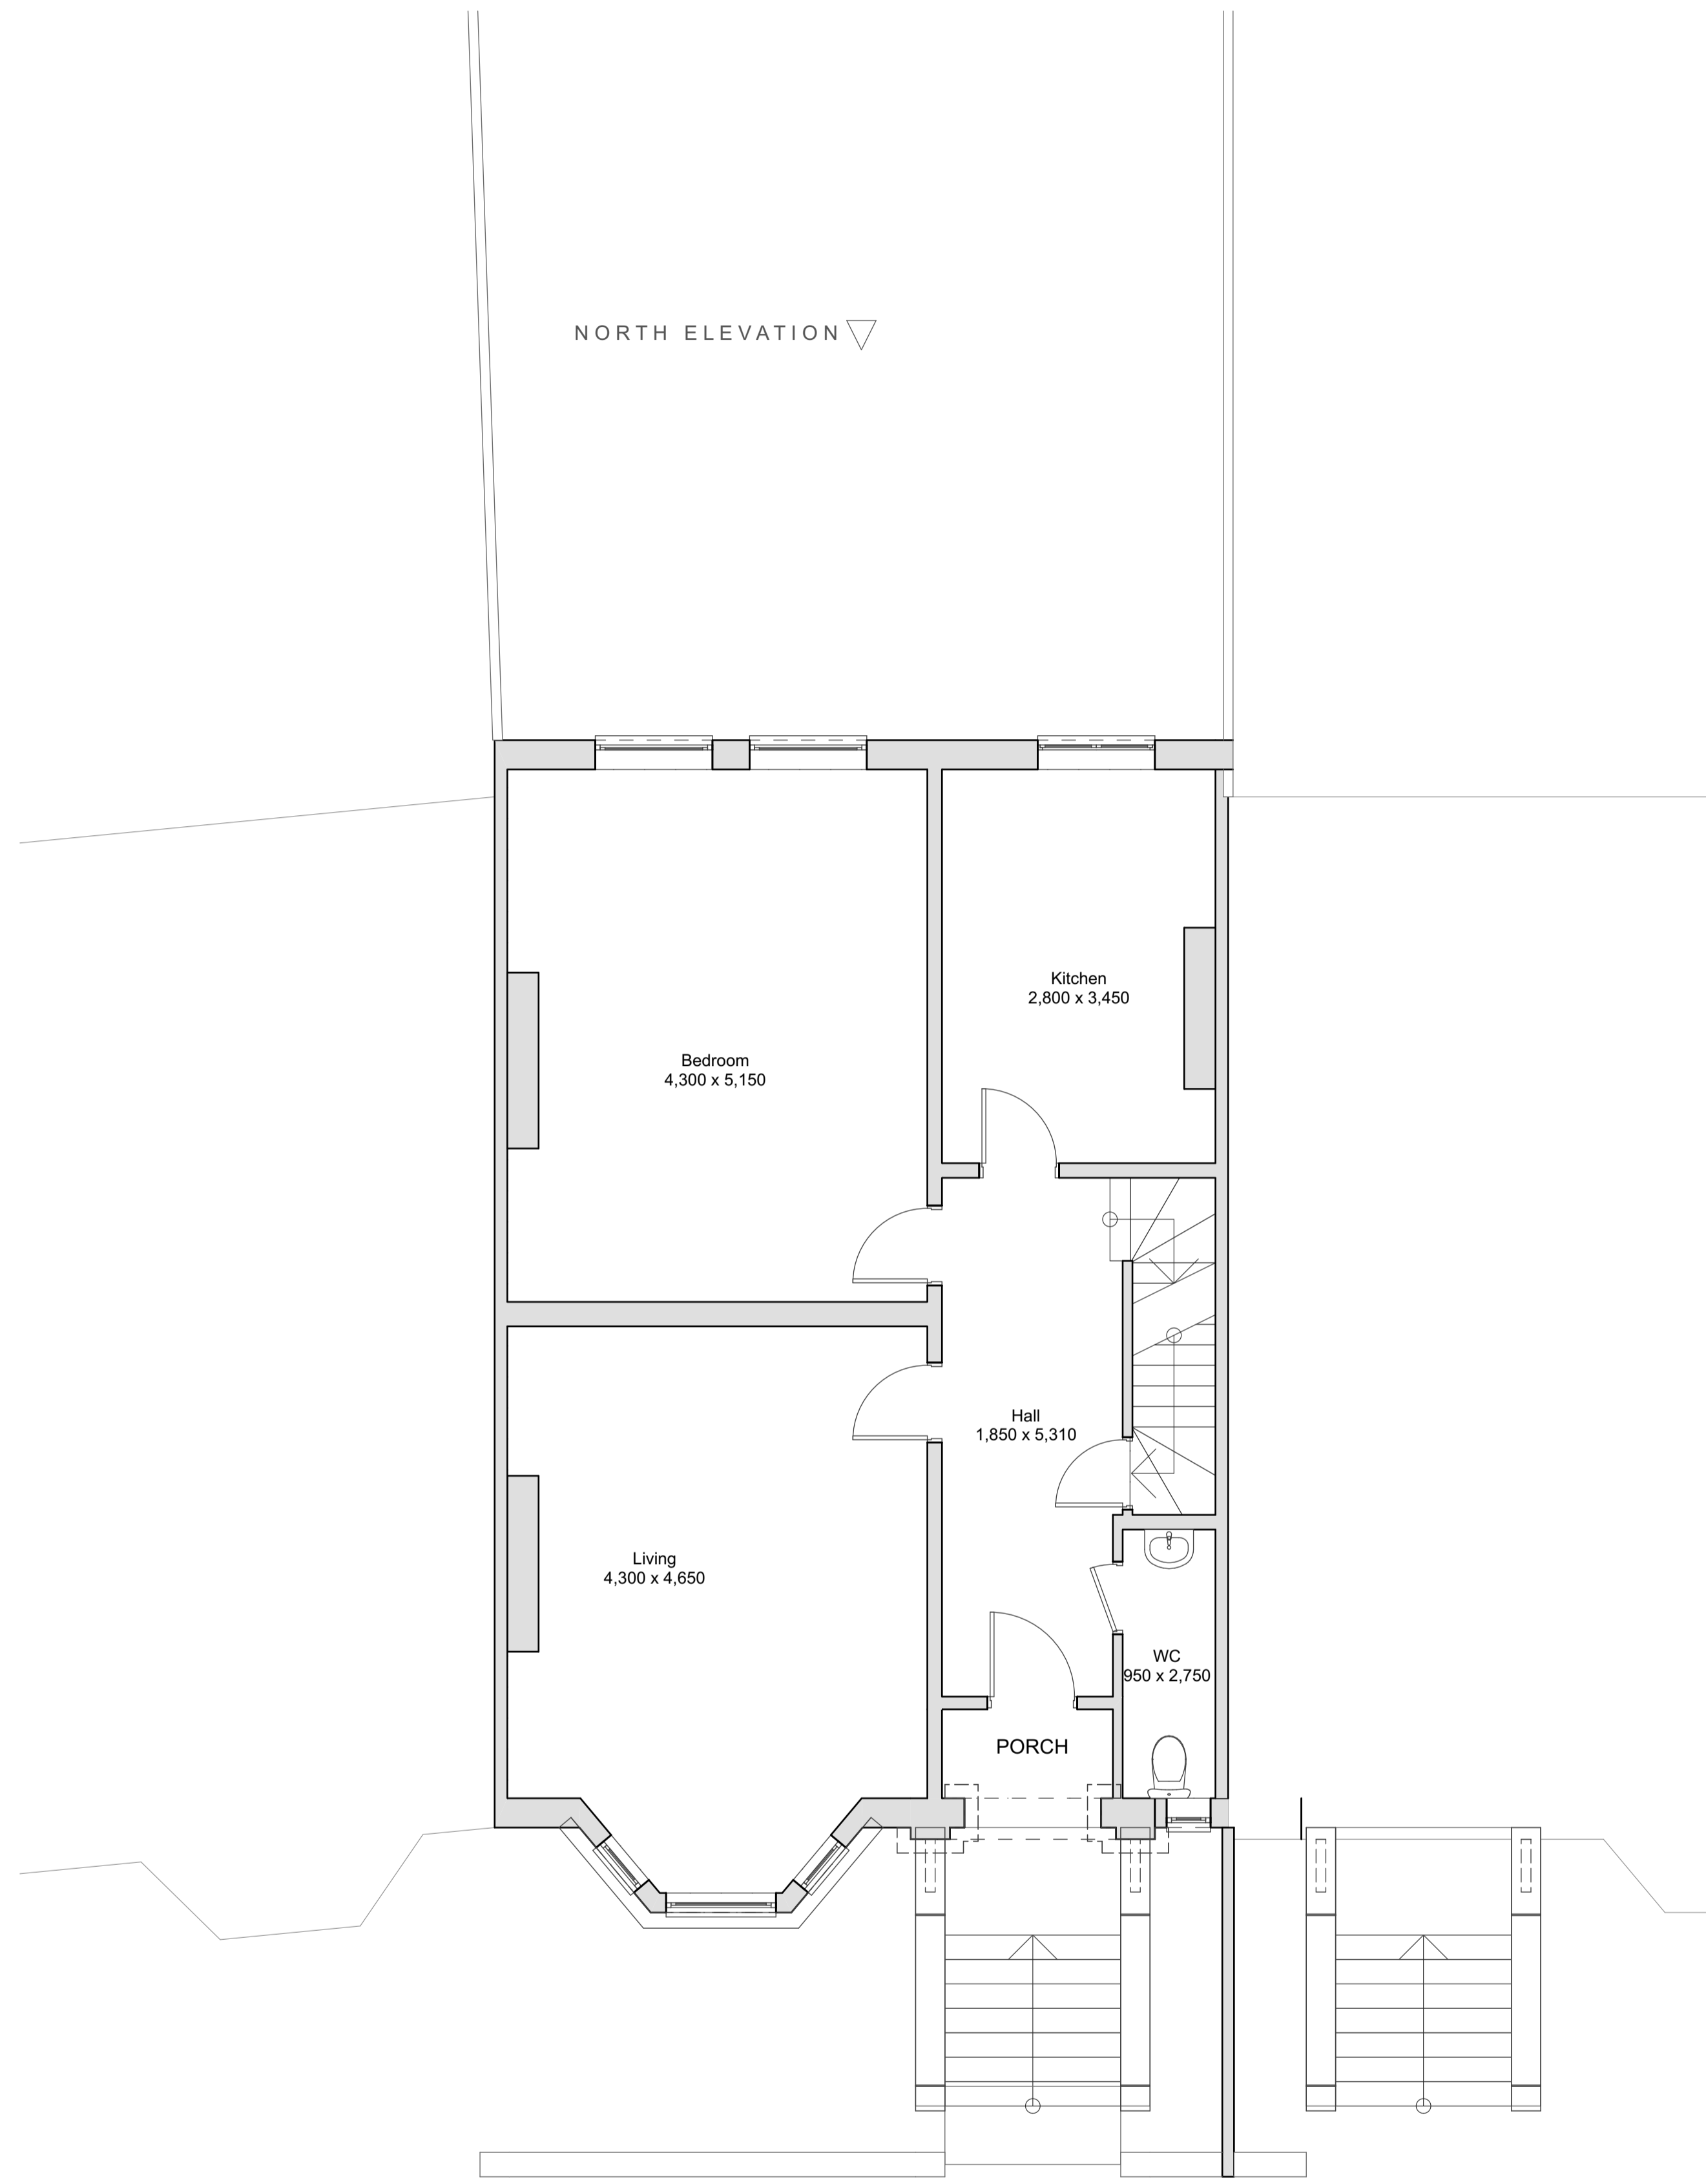


EXISTING GROUND 1:50

NORTH ELEVATION ▽

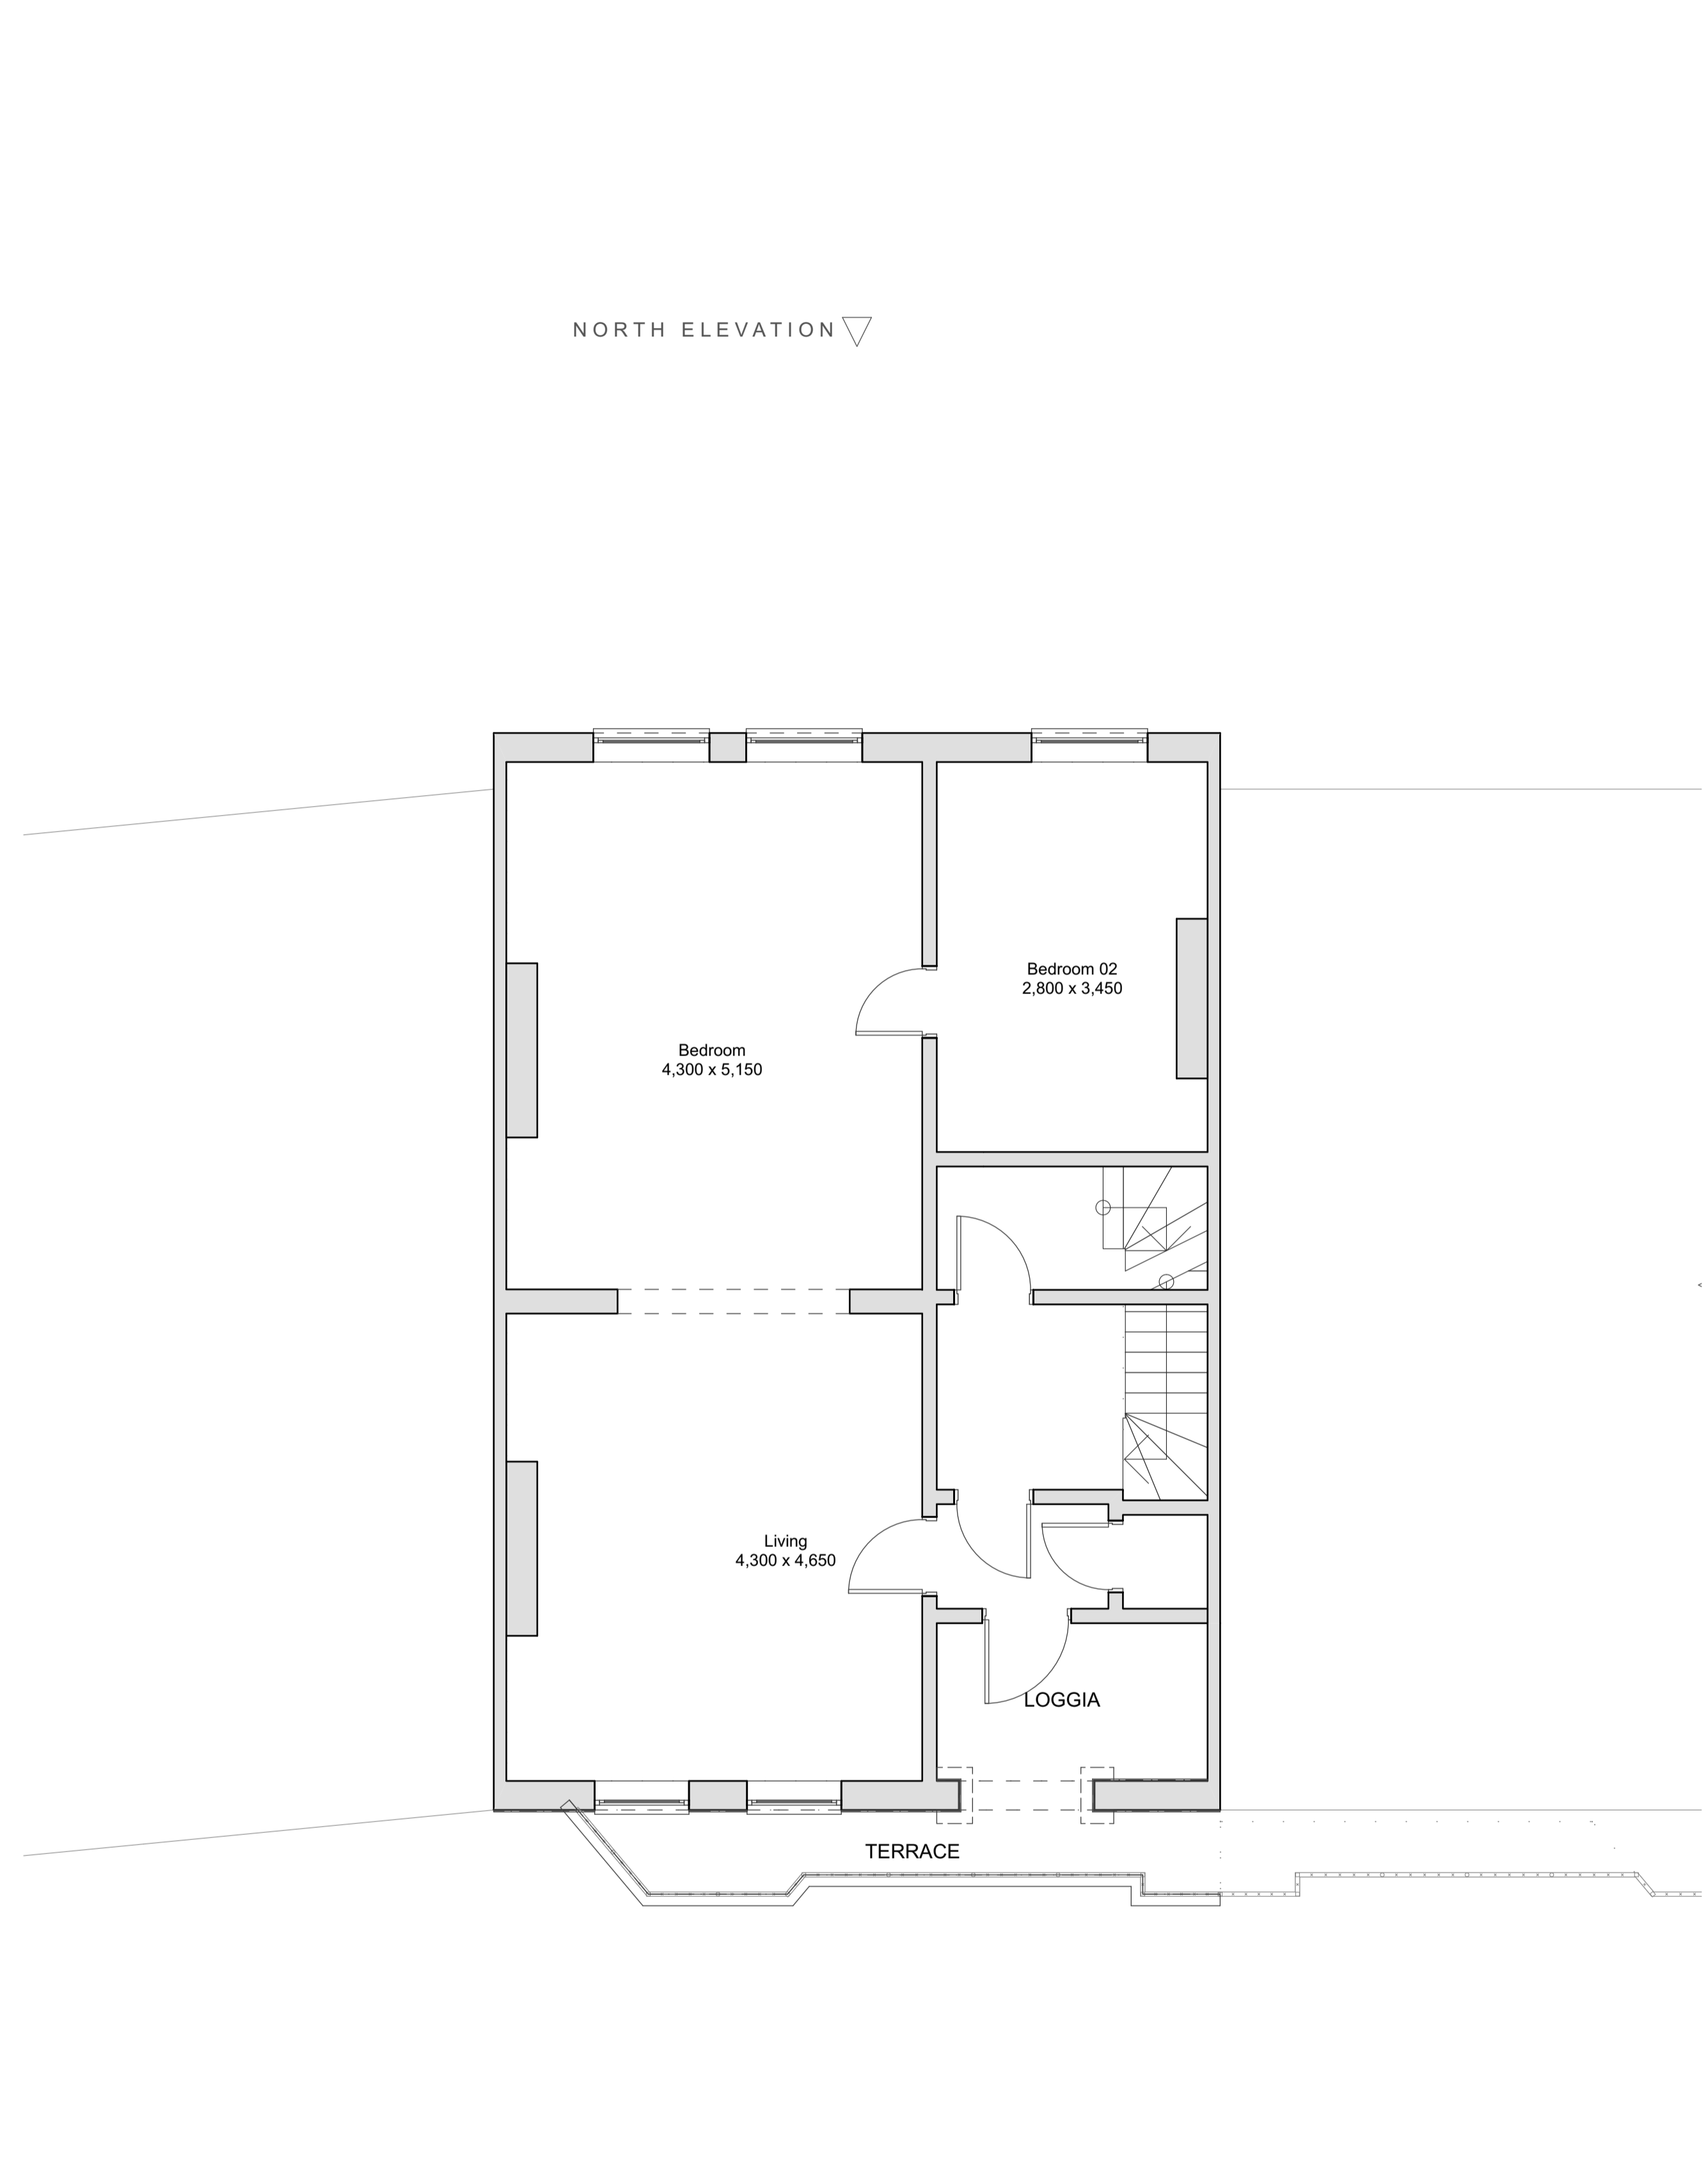

EXISTING FIRST 1:50

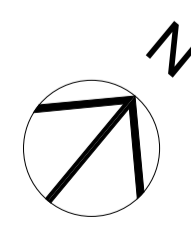

Looking to extend your home?
 Call for a free consultation today;
 020 8954 6291
 www.yooparchitects.co.uk
 YOOP Architects, your local architect

	Office 128, 28A Church Road, Stanmore, Middlesex, HA7 4AW, England 020 8954 6291 studio@yooparchitects.co.uk	Notes	Scale Bar	Scale	Purpose of Issue	Date of Issue	Project	Project No.	Layout Title	Drawing Number	Revision
		This drawing is copyright of YOOP Architects. Drawing for planning purposes, not construction		1:50 @ A1 1:100 @ A3	PLANNING	Thursday, 28 May 2020	38 Dennington Park Road London NW6 1BD	2020/023	EXISTING GROUND + FIRST FLOOR	023/EX/101	