


Any rooflights not to project more than 150mm from the plane of the roof

NORTH ELEVATION ▽




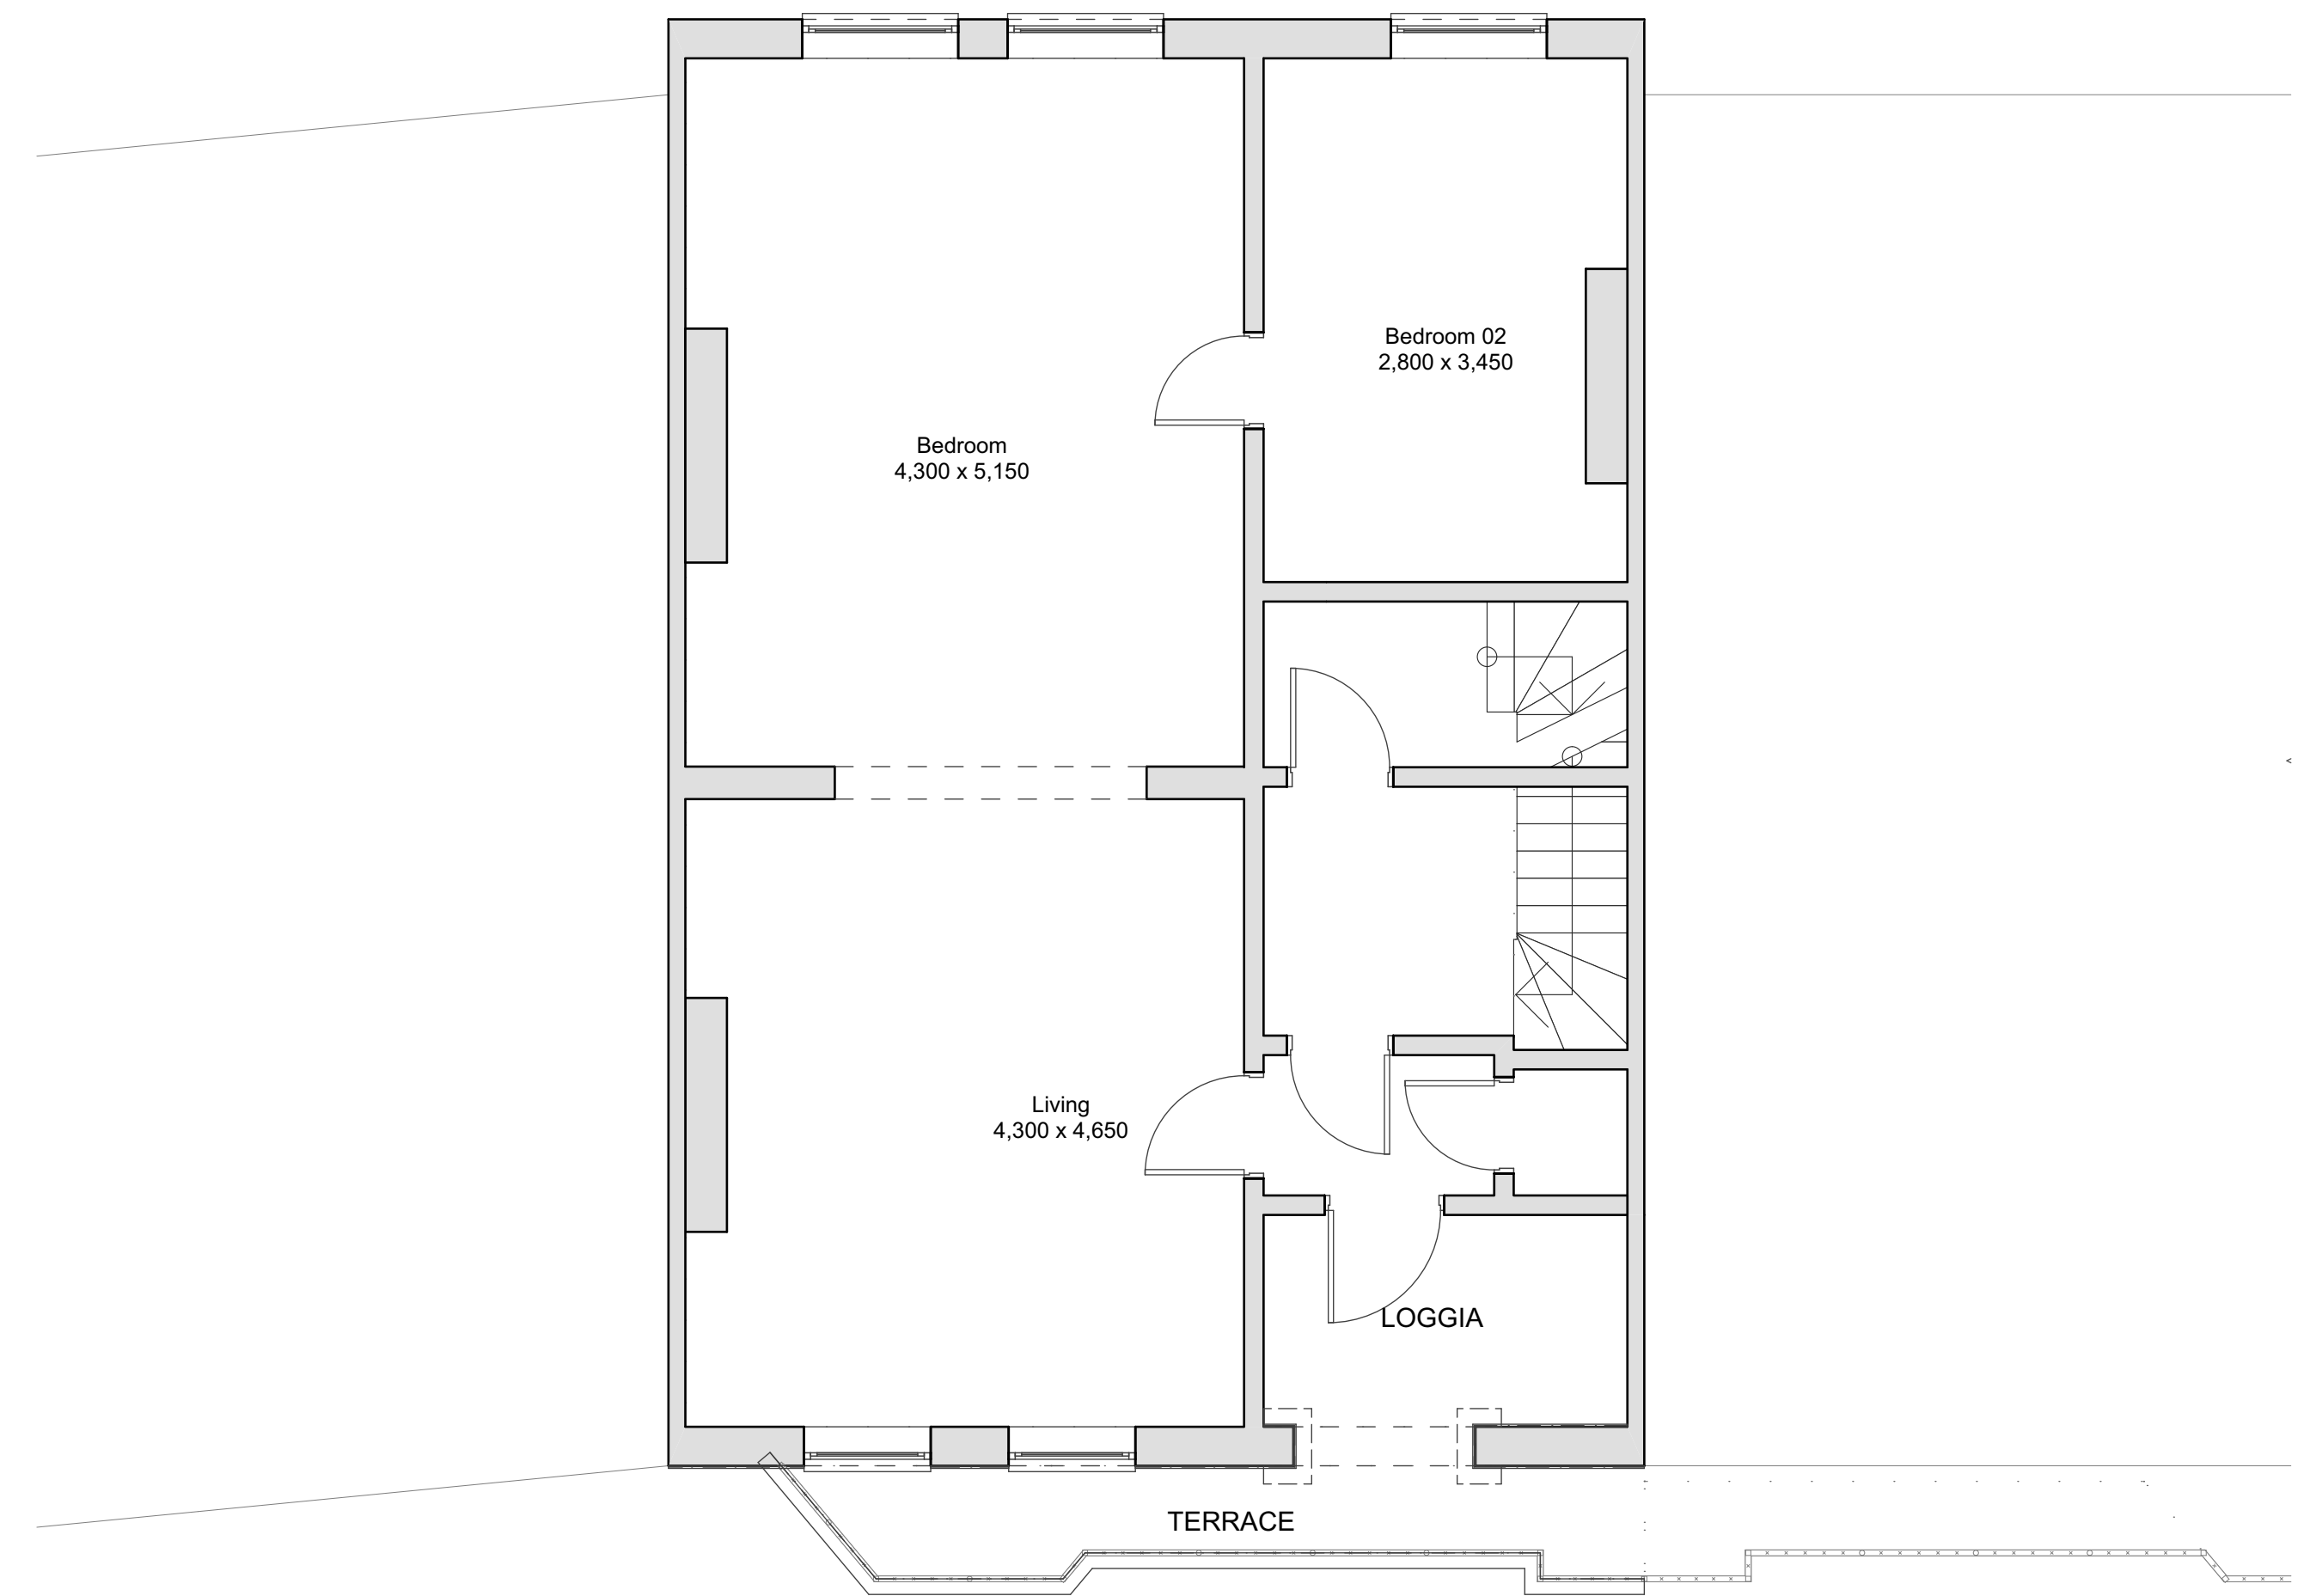


:50

Notes
<p>This drawing is copyright of YOOP Architects.</p> <p>Drawing for planning purposes, not construction</p>

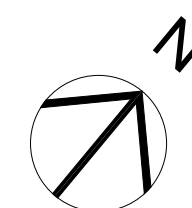

Drawing Number	Revision
023/PR/201	



 Existing
 To be demolished
 New