

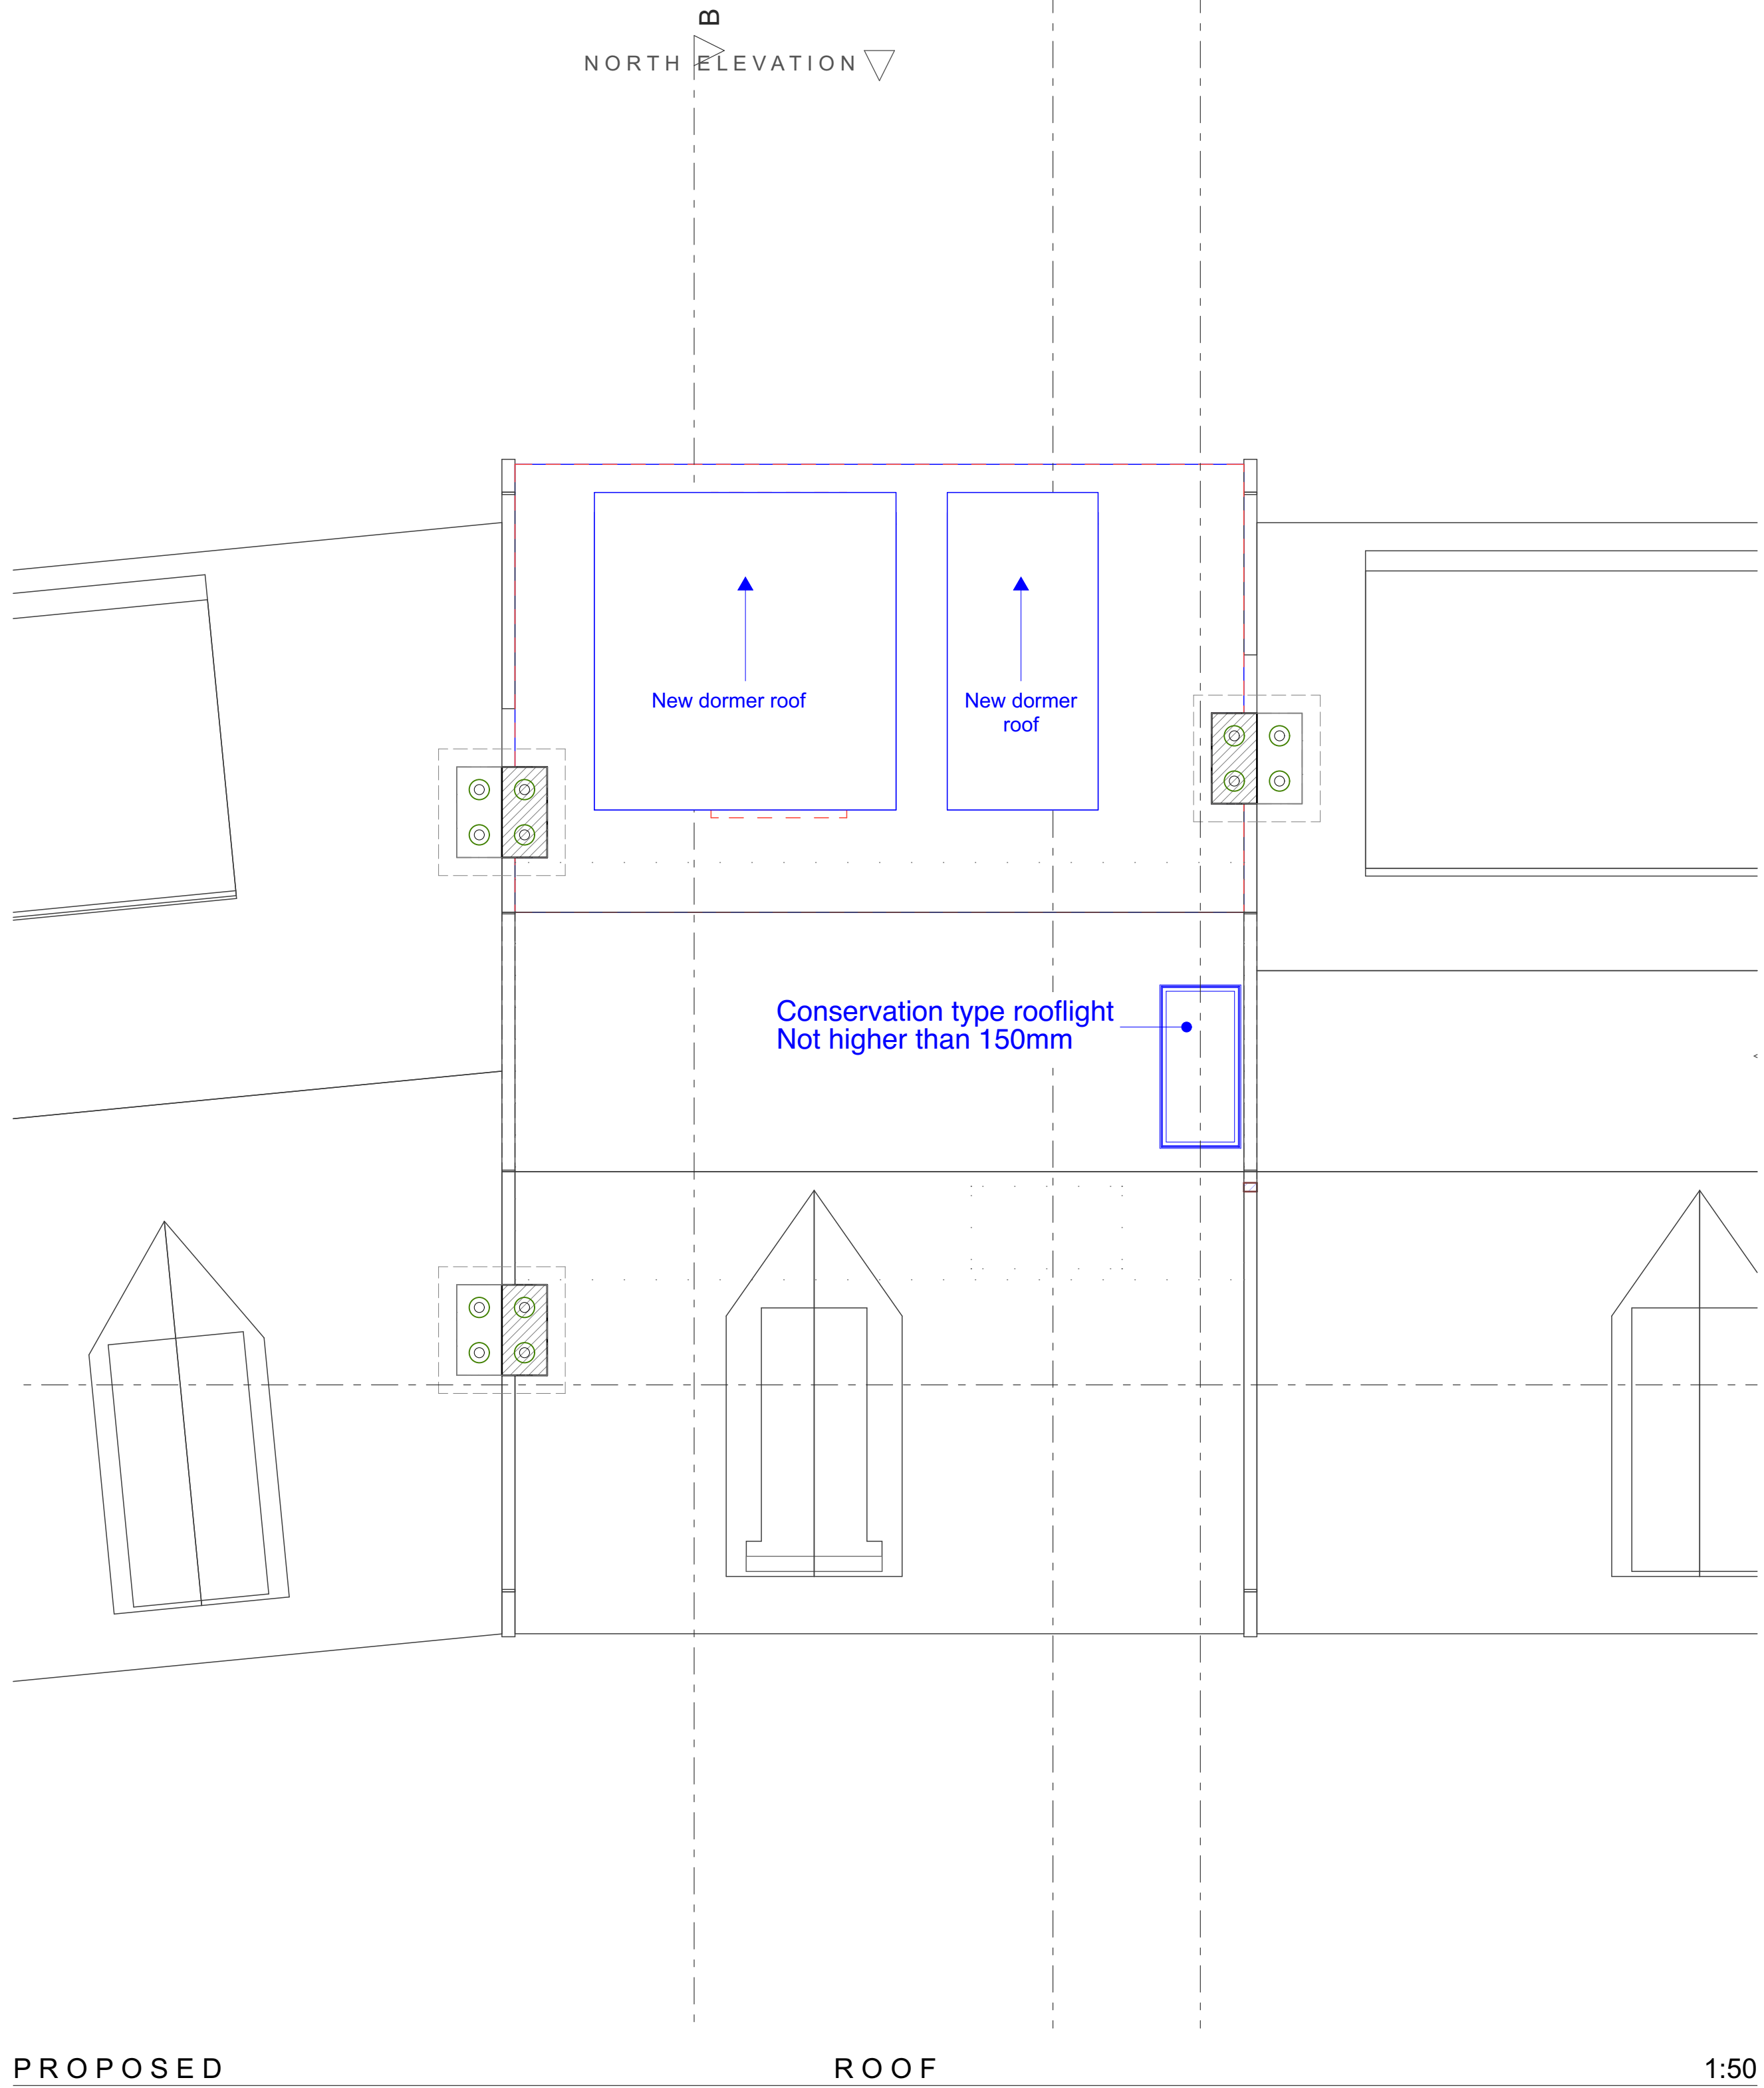


Materials to match existing unless otherwise stated on the drawings.


Any rooflights not to project more than 150mm from the plane of the roof

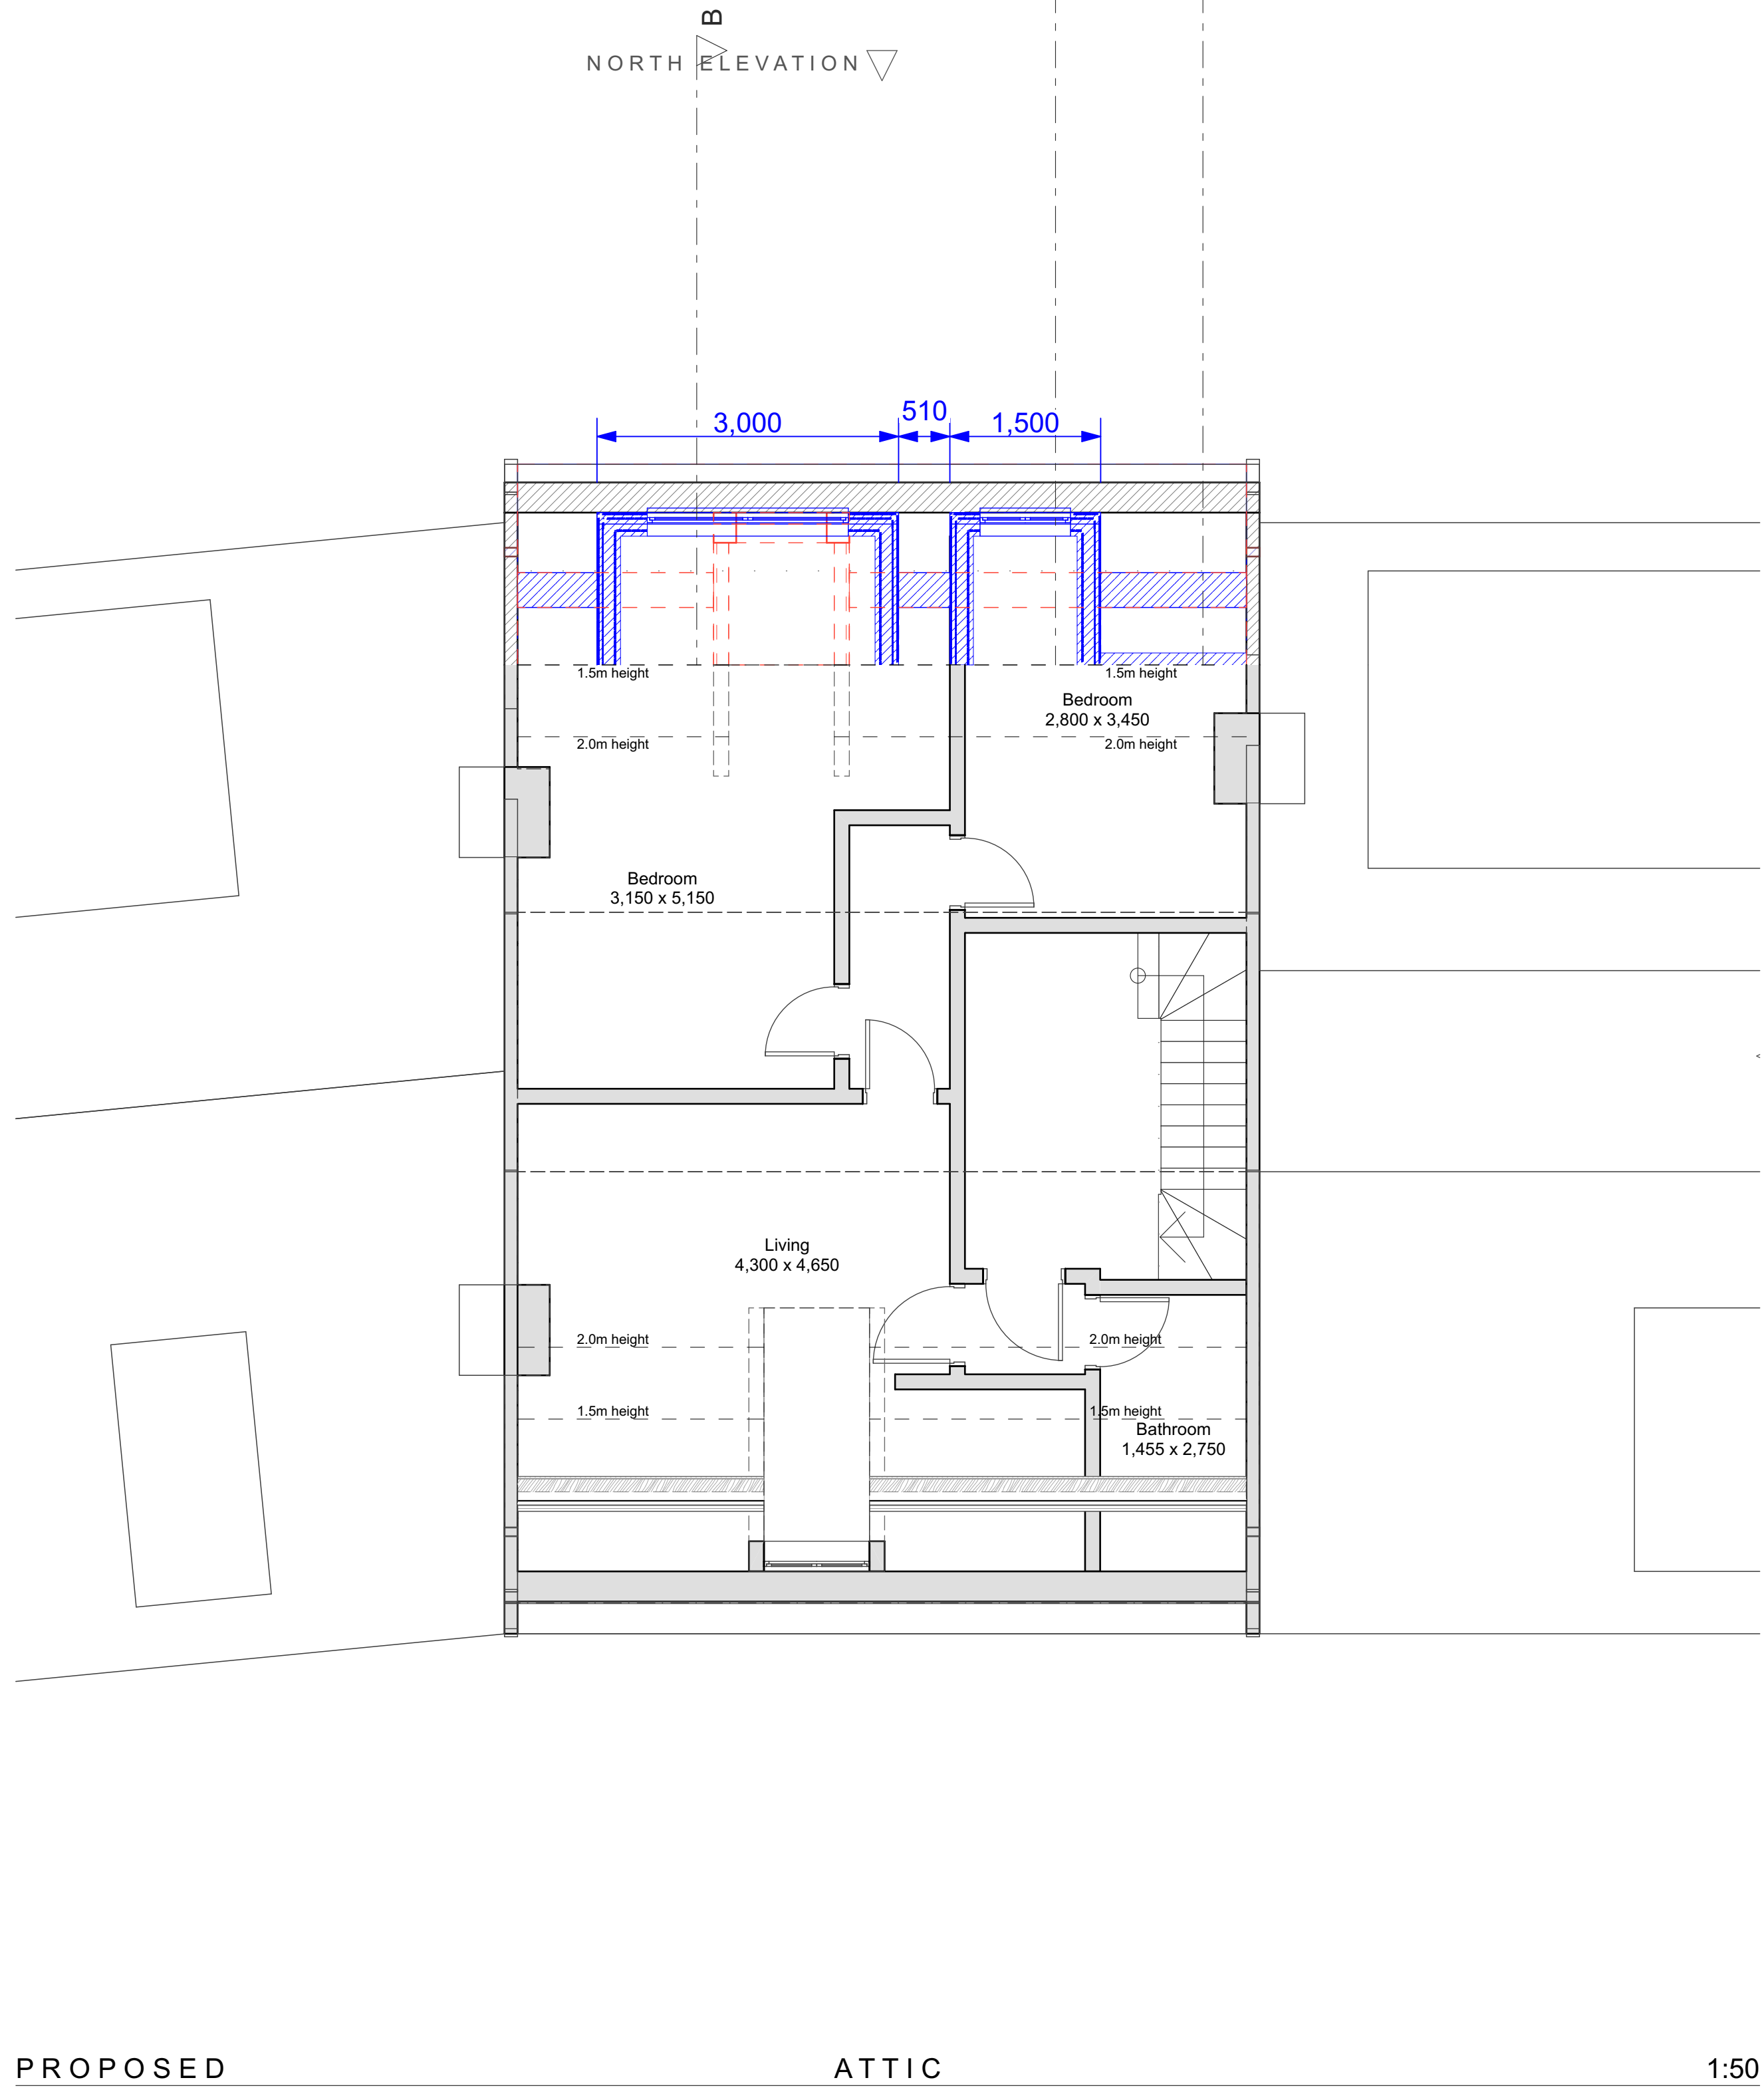

Looking to extend your home?  
Call for a free consultation today;  
020 8954 6291  
www.yooparchitects.co.uk  
YOOP Architects, your local architect

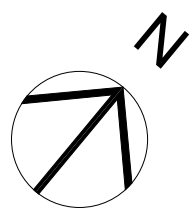


Existing  
To be demolished  
New

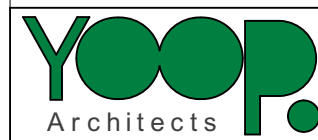

Office 128, 28A Church Road, Stanmore,  
Middlesex, HA7 4AW, England  
020 8954 6291  
studio@yooparchitects.co.uk

Notes  
This drawing is copyright of YOOP Architects.  
Drawing for planning purposes, not construction

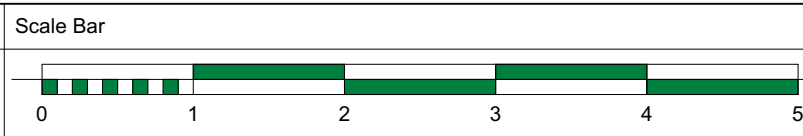

Scale  
1:50 @A1  
1:100 @A3

Purpose of Issue  
PLANNING

Date of Issue  
Thursday, 28 May 2020

Project  
Extension & Refurbishment  
38 Dennington Park Road London NW6 1BD

Project No.  
2020/023

Layout Title  
PROPOSED ATTIC + ROOF PLAN

Drawing Number  
023/PR/202

Revision  
A