


LISTED BUILDING CONSENT

DRAWINGS INDICATE DESIGN INTENT ONLY.
ALL DIMENSIONS IN MILLIMETERS UNLESS NOTED OTHERWISE.
THE CONTRACTOR IS RESPONSIBLE FOR TAKING AND CHECKING ALL DIMENSIONS.
DO NOT SCALE FROM THE DRAWING.
REPORT ALL CONFLICTS OF INFORMATION TO GLSTUDIO AND SEEK ADVICE BEFORE PROCEEDING.
THIS DRAWING IS THE COPYRIGHT OF GLSTUDIO LTD.

KEY PLAN

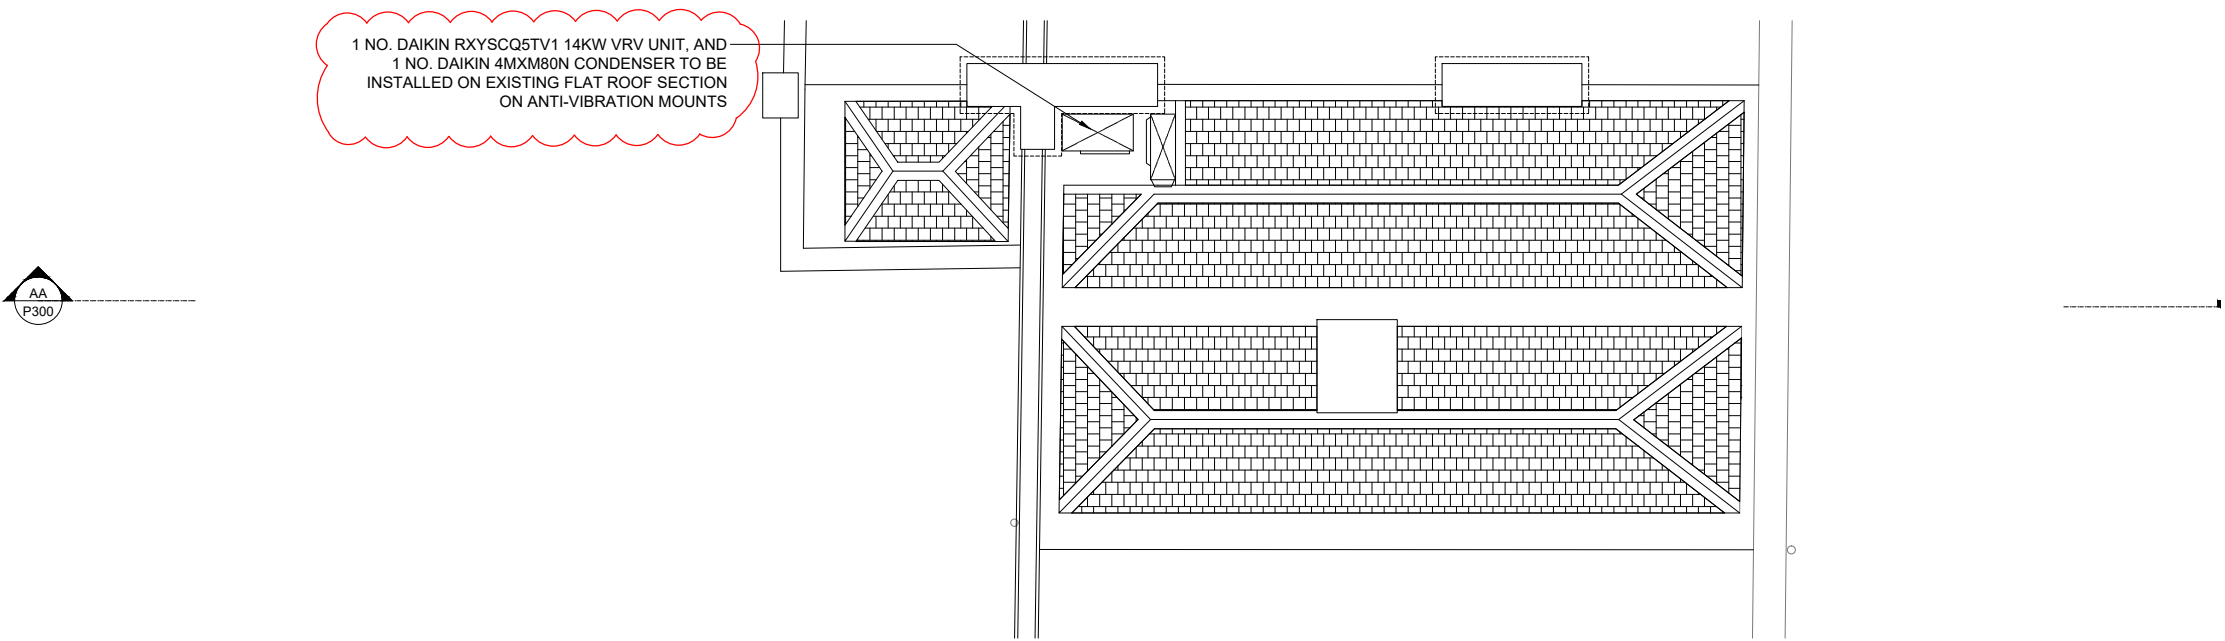

A 20.05.20 Condenser Spec Confirmed
- 13.12.19 Issued for Listed Building Consent

NO DATE ISSUE/REVISION

30 GREAT JAMES
STREET
LONDON WC1N 3EY

GLSTUDIO
Architecture Design Landscape
www.glstudio.london

DRAWING TITLE

PROPOSED ROOF PLAN

DRAWN GL SCALE 1:50 @ A1
DATE 20.05.20
PROJECT NO. 0020 DRAWING NO. P104