
LISTED BUILDING CONSENT

DRAWINGS INDICATE DESIGN INTER

THE CONTRACTOR IS RESPONSIBLE FOR TAKING AND CHECKING ALL DIMENSIONS

DO NOT SCALE FROM THE DRAWING

RT ALL CONFLICTS OF INFORMATION TO GLSTUDIO AND SEEK ADVICE

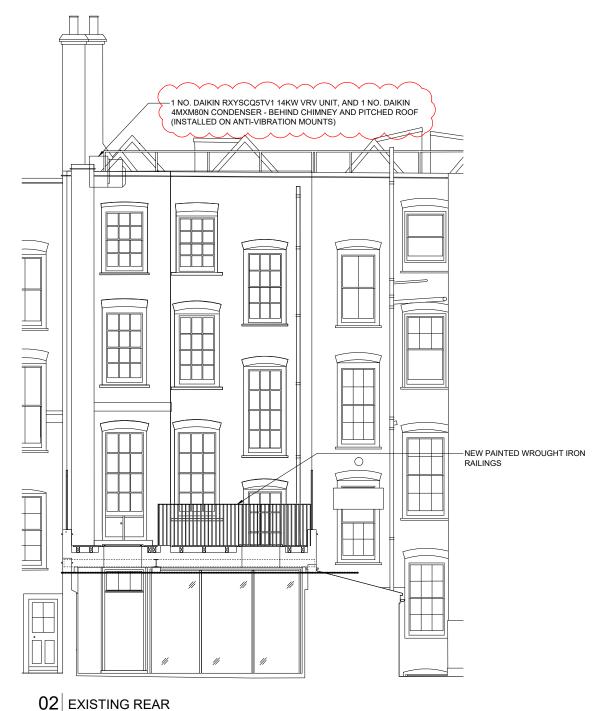

A 20.05.20 Condenser Spec Confirmed

D. DATE ISSUE/REVISION

30 GREAT JAMES STREET LONDON WC1N 3EY

GLSTUDIO
Architecture Design Landscape
www.glstudio.london

DRAWING TITLE

PROPOSED FRONT AND REAR ELEVATIONS

GL 1:50 @ A1 DATE - 20.05.20
PROJECT NO. DRAWING NO. P200

0 1 2 3 4 5M

01 EXISTING FRONT
Scale: 1:50 ELEVATION

- NEW YORKSTONE FRONT STEP AS CONSENTED IN PREVIOUS APPLICATION LPA References: 2014/1571/P and 2014/1664/L

Scale: 1:50 ELEVATION