

General Notes


The copyright of this drawing and design remains the intellectual property of the designers and may not be used without the written permission of Great Space Architecture Limited. Do not Scale. Verify all dimensions on site before commencing work or preparing shop drawings. Report any discrepancies, errors or omissions to the designers and await further instructions before the commencement of works. All building materials, components and workmanship to comply with the appropriate public health acts, building regulations, British standards, codes of practice and the appropriate manufacturer's recommendations. Ensure all works are carried out within the prescribed hours of work and that all tools are of a non-percussive type where possible. Refer to the relevant drawings or method statement for all specialist work.

- 1 - Roof Slate
- 2 - White Painted Brick
- 3 - Aluminum
- 4 - White Timber Windows
- 5 - White PVC Windows
- 6 - Corrigated Plastic
- 7 - Aluminium Frame Sliding Doors
- 8 - Zinc Clad Dormer
- 9 - Metal Balustrade

Indicative Boundary Line
TBC by Surveyor

Walls legend

- Existing walls
- New walls

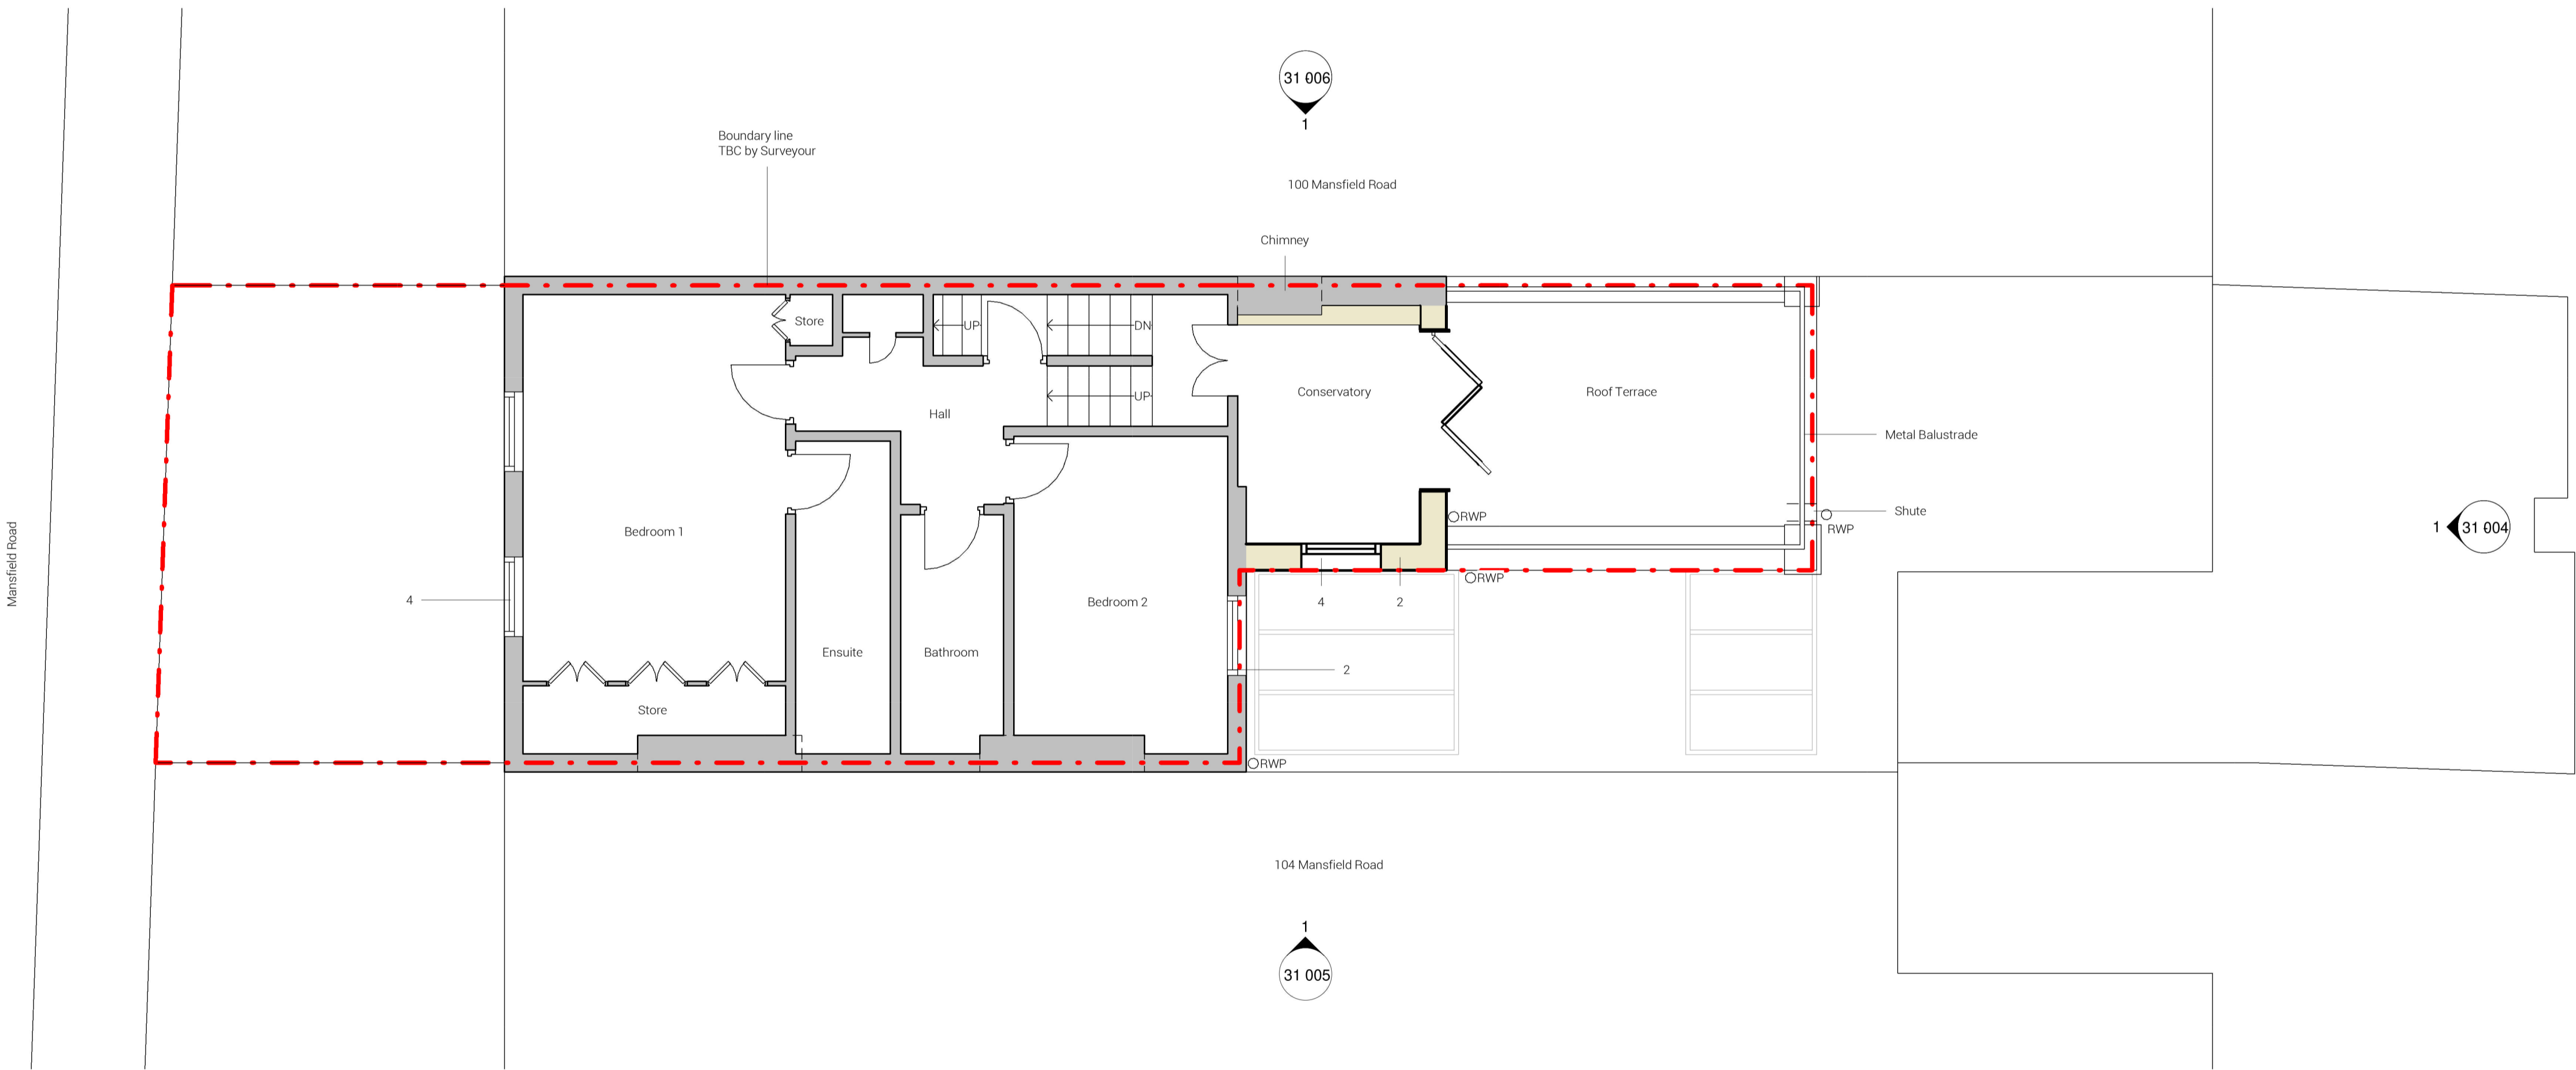


1 Proposed Second Floor Plan
1 : 50

P01	10.03.20	Planning Submission
Rev	Date	Description

Project	102 Mansfield Road	Date	10.03.20
Drawing Title	GA Plan - Proposed Level 02	Drawn	OS
		Checked	MS
		Scale @	1 : 50

Project	Origin	Zone/BLG	Level	
MR	GS	XX	02	
File type	Discipline	Sheet no	Stage	Rev
DR	A	30 004	S0	P01

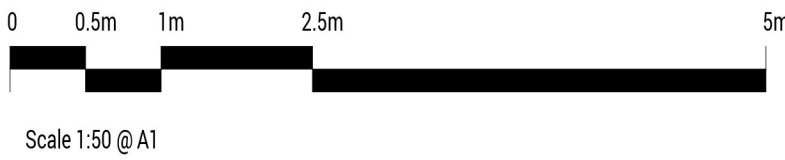


General Notes

The copyright of this drawing and design remains the intellectual property of the designers and may not be used without the written permission of Great Space Architecture Limited. Do not Scale. Verify all dimensions on site before commencing work or preparing shop drawings. Report any discrepancies, errors or omissions to the designers and await further instructions before the commencement of works. All building materials, components and workmanship to comply with the appropriate public health acts, building regulations, British standards, codes of practice and the appropriate manufacturer's recommendations. Ensure all works are carried out within the prescribed hours of work and that all tools are of a non-percussive type where possible. Refer to the relevant drawings or method statement for all specialist work.

- 1 - Roof Slate
- 2 - White Painted Brick
- 3 - Aluminum
- 4 - White Timber Windows
- 5 - White PVC Windows
- 6 - Corrigated Plastic
- 7 - Aluminium Frame Sliding Doors
- 8 - Zinc Clad Dormer
- 9 - Metal Balustrade

Indicative Boundary Line
TBC by Surveyor

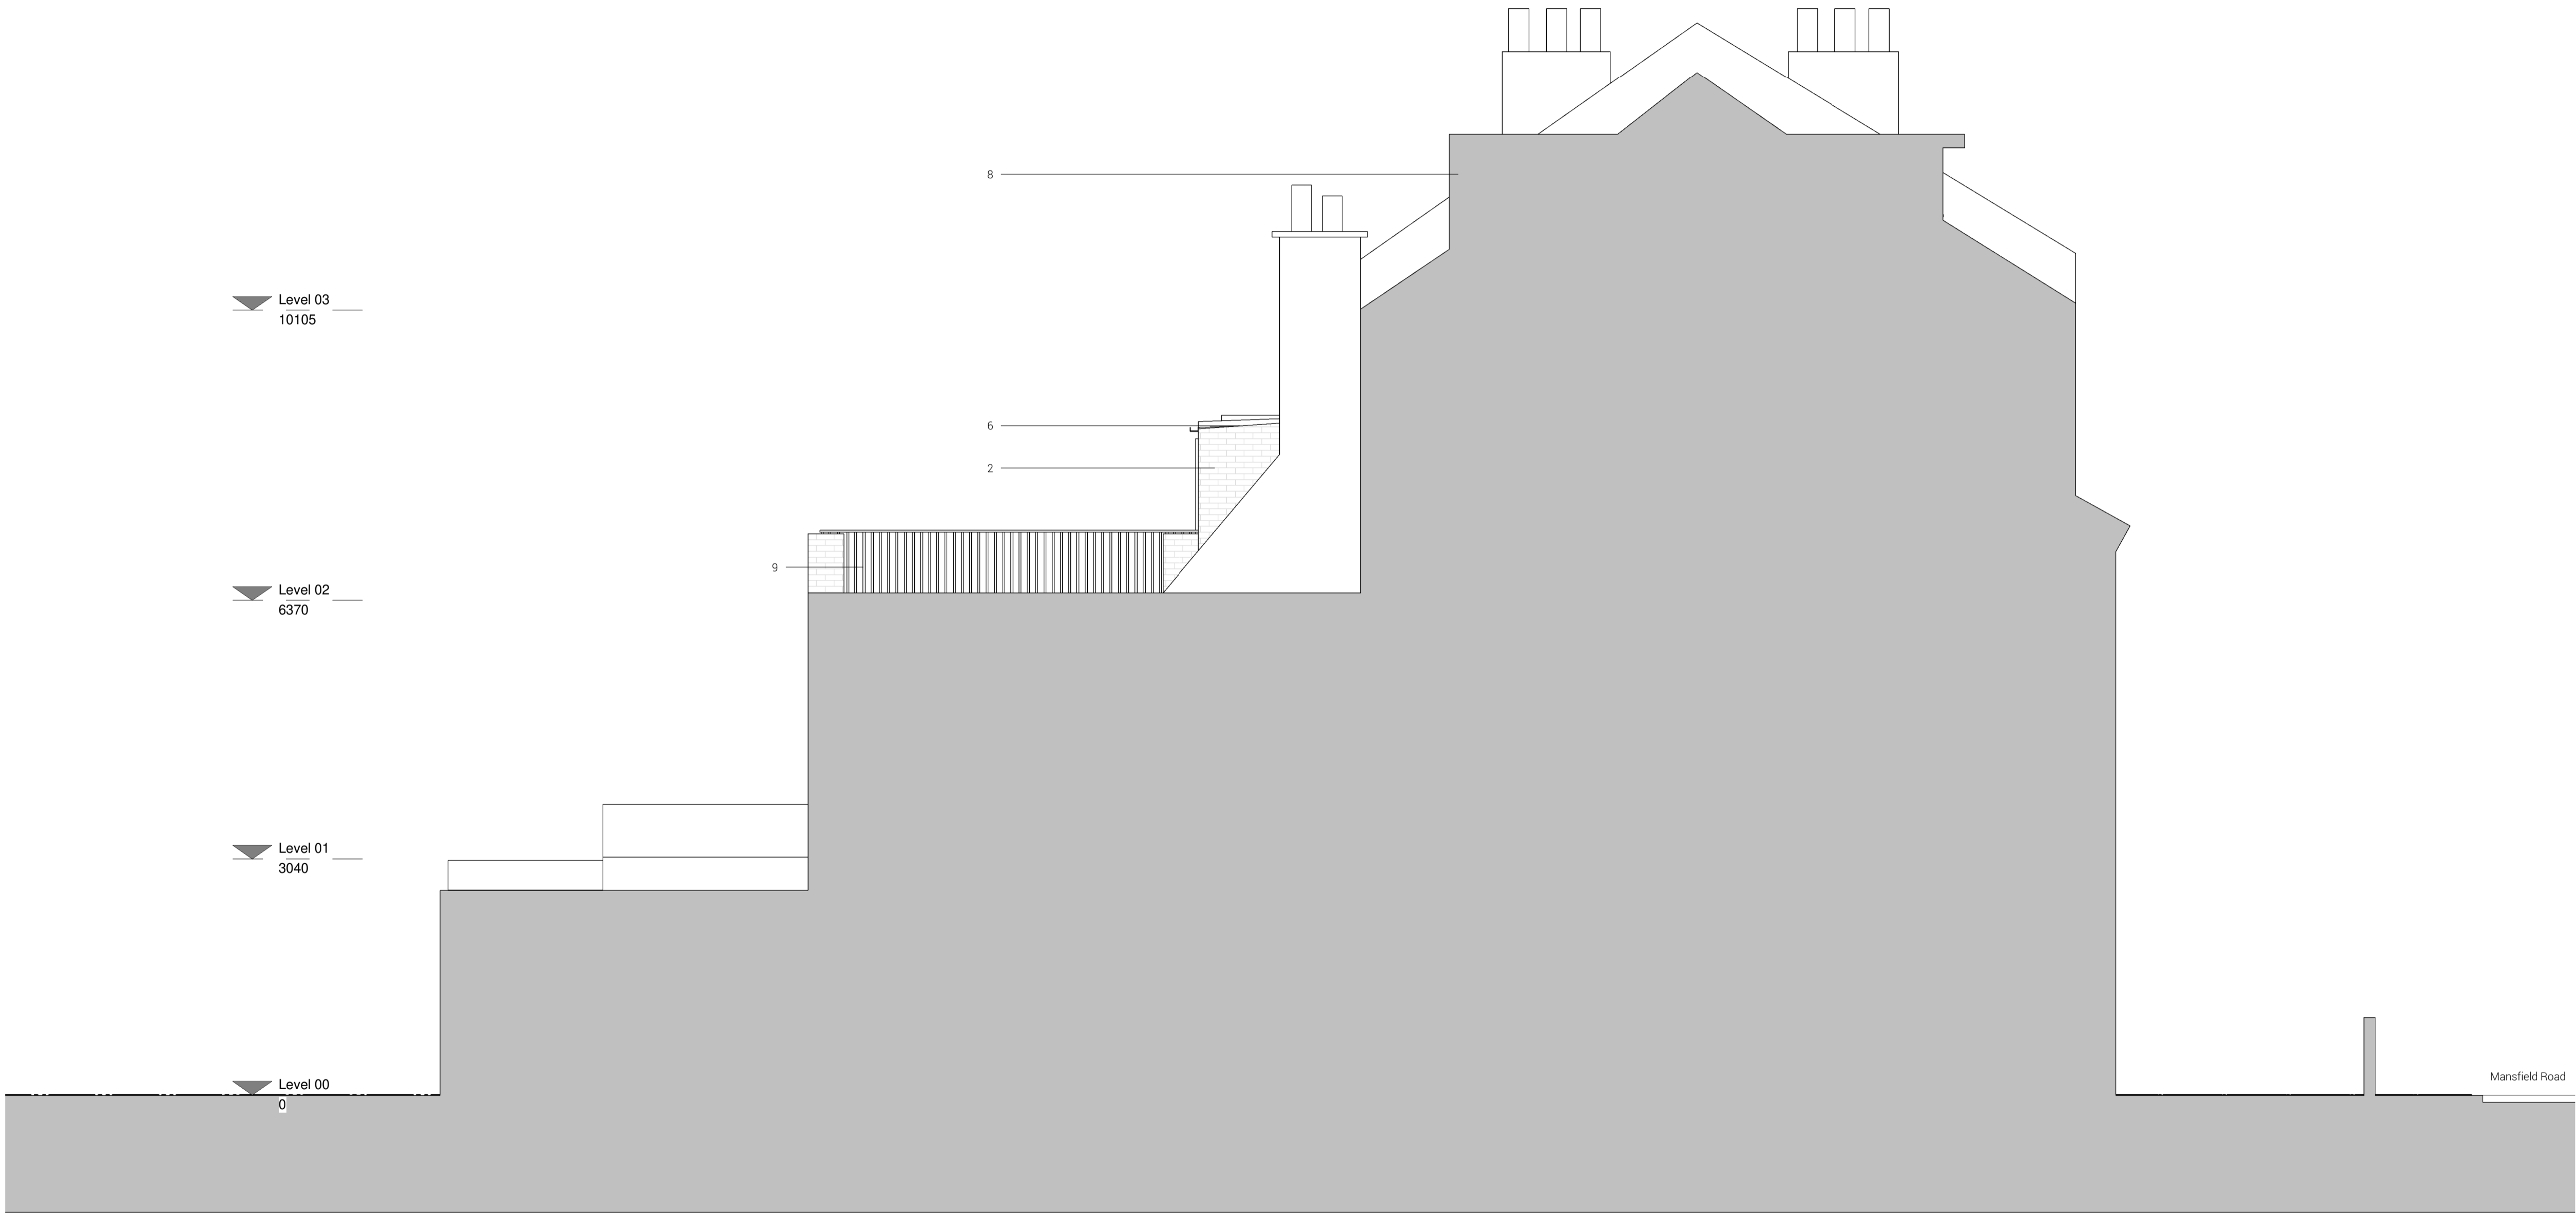

1 Proposed West Elevation
1 : 50

P01	10.03.20	Planning Submission
Rev	Date	Description

Project	102 Mansfield Road	Date	10.03.20
Drawing Title	GA Elevation - Proposed West Elevation	Drawn	OS
		Checked	MS
		Scale @	1 : 50

Project	Origin	Zone/BLG	Level
MR	GS	XX	XX


File type	Discipline	Sheet no	Stage	Rev
DR	A	31 006	S0	P01

General Notes

The copyright of this drawing and design remains the intellectual property of the designers and may not be used without the written permission of Great Space Architecture Limited. Do not Scale. Verify all dimensions on site before commencing work or preparing shop drawings. Report any discrepancies, errors or omissions to the designers and await further instructions before the commencement of works. All building materials, components and workmanship to comply with the appropriate public health acts, building regulations, British standards, codes of practice and the appropriate manufacturer's recommendations. Ensure all works are carried out within the prescribed hours of work and that all tools are of a non-percussive type where possible. Refer to the relevant drawings or method statement for all specialist work.

- 1 - Roof Slate
- 2 - White Painted Brick
- 3 - Aluminium
- 4 - White Timber Windows
- 5 - White PVC Windows
- 6 - Corrugated Plastic
- 7 - Aluminium Frame Sliding Doors
- 8 - Zinc Clad Dormer
- 9 - Metal Balustrade

Indicative Boundary Line
TBC by Surveyor

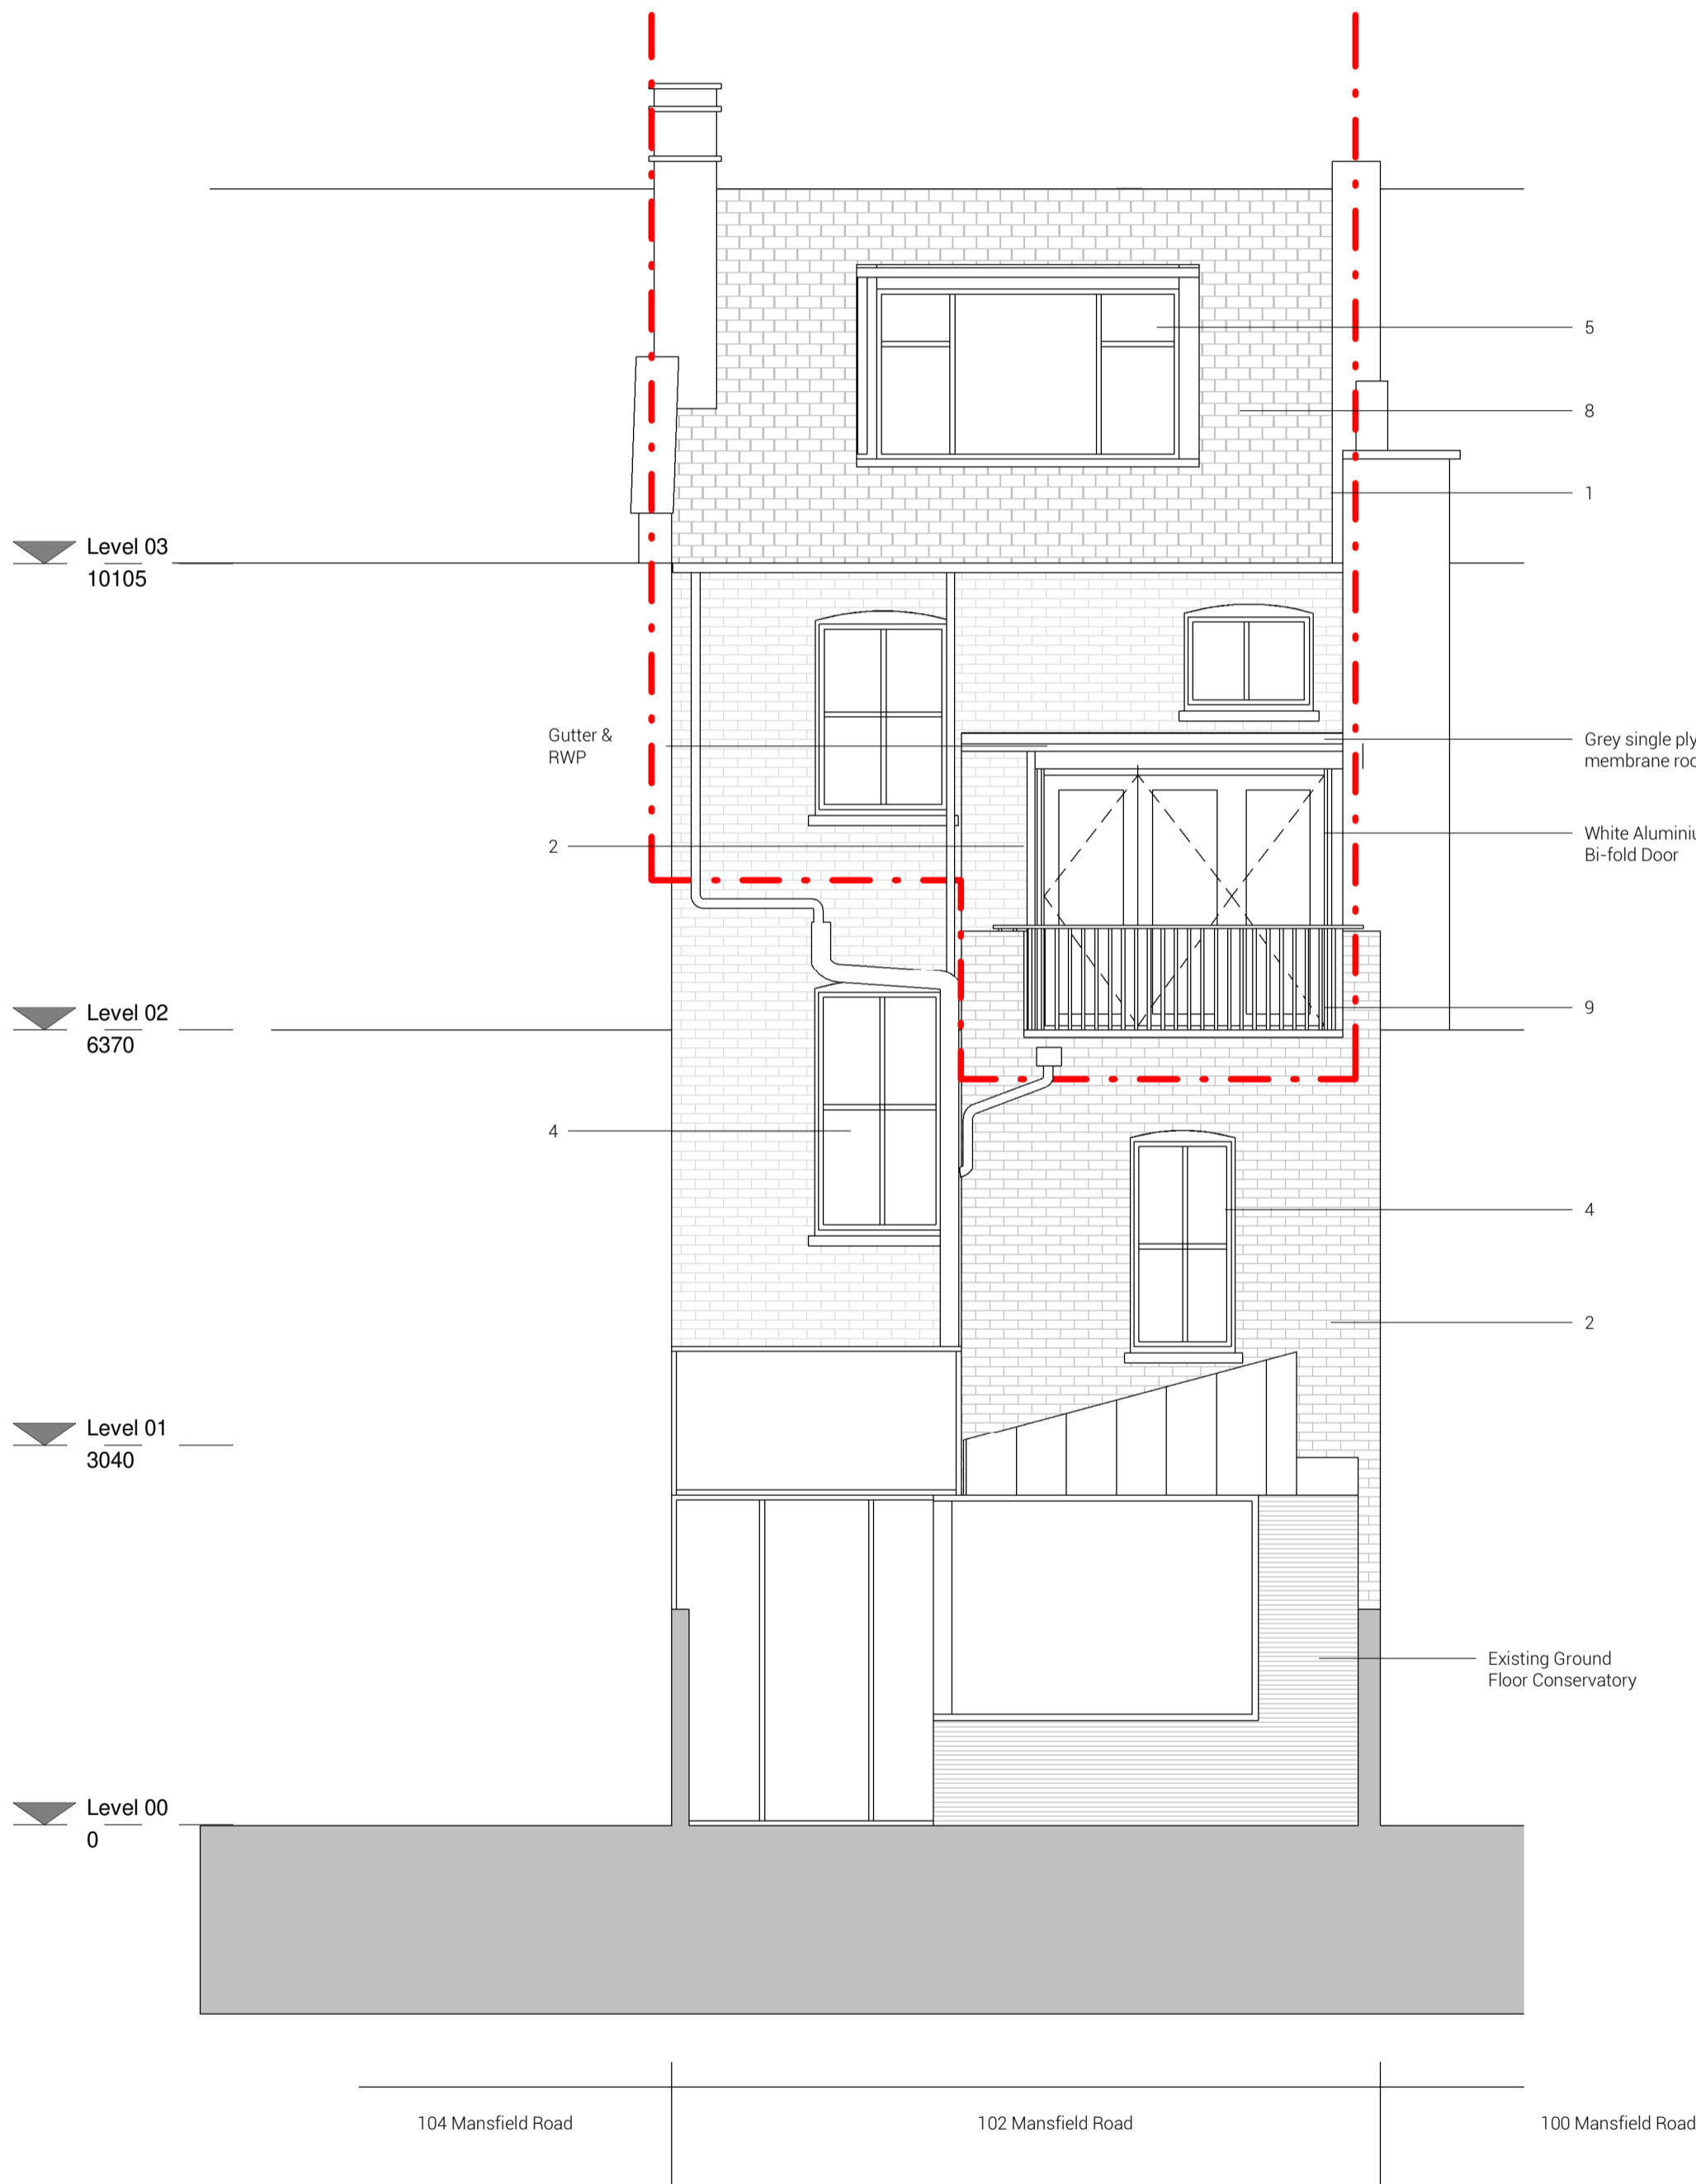

1 Proposed North Elevation
1 : 50



P01	10.03.20	Planning Submission
Rev	Date	Description

Project		Date	10.03.20
102 Mansfield Road		Drawn	OS
Drawing Title		Checked	MS
GA Elevations - Proposed North		Scale @	1 : 50
Elevation			
Project	Origin	Zone/BLG	Level
MR	GS	XX	XX
File type	Discipline	Sheet no	Stage
DR	A	31 004	S0
			Rev
			P01

General Notes

The copyright of this drawing and design remains the intellectual property of the designers and may not be used without the written permission of Great Space Architecture Limited. Do not Scale. Verify all dimensions on site before commencing work or preparing shop drawings. Report any discrepancies, errors or omissions to the designers and await further instructions before the commencement of works. All building materials, components and workmanship to comply with the appropriate public health acts, building regulations, British standards, codes of practice and the appropriate manufacturer's recommendations. Ensure all works are carried out within the prescribed hours of work and that all tools are of a non-percussive type where possible. Refer to the relevant drawings or method statement for all specialist work.

- 1 - Roof Slate
2 - White Painted Brick
3 - Aluminum
4 - White Timber Windows
5 - White PVC Windows
6 - Corrugated Plastic
7 - Aluminium Frame Sliding Doors
8 - Zinc Clad Dormer
9 - Metal Balustrade

Indicative Boundary Line
TBC by Surveyor



1 Proposed East Elevation
1 : 50

P01	10.03.20	Planning Submission
Rev	Date	Description

Project	102 Mansfield Road	Date	10.03.20
Drawing Title	GA Elevation - Proposed East Elevation	Drawn	OS
		Checked	MS
		Scale @	1 : 50

Project	Origin	Zone/BLG	Level	
MR	GS	XX	XX	
File type	Discipline	Sheet no	Stage	Rev
DR	A	31 005	S0	P01