

Daleham Mews Balconies

35 Daleham Mews
London, NW3 5DB



PLANNING PACKAGE
26.05.2020

DO NOT SCALE THIS DRAWING

THE CONTRACTOR IS TO CHECK AND VERIFY ALL BUILDING AND SITE DIMENSIONS BEFORE ANY WORKS START AND SHOULD ANY DISCREPANCIES BE DISCOVERED PLEASE INFORM THE ARCHITECT IMMEDIATELY.

THIS DRAWING IS TO READ IN CONJUNCTION WITH RELEVANT STRUCTURAL ENGINEERS, M&E ENGINEERS AND SPECIALIST CONSULTANTS DRAWINGS.

NOT FOR CONSTRUCTION

NOTES:

NOTES:

NOTES:

REV. DATE DESCRIPTION




NO. 96
BELSIZE LANE
LONDON NW3 5BE, UK
TEL +44 (0)20 3475 9456
WWW.OMNIDE.COM

STAGE: PLANNING
DWG. BIRTHDATE: 26.05.2020

SCALE:

TITLE: COVER
BUILDING: Daleham Mews London NW3 5DB

SHEET NO.: A-0.00 REV.

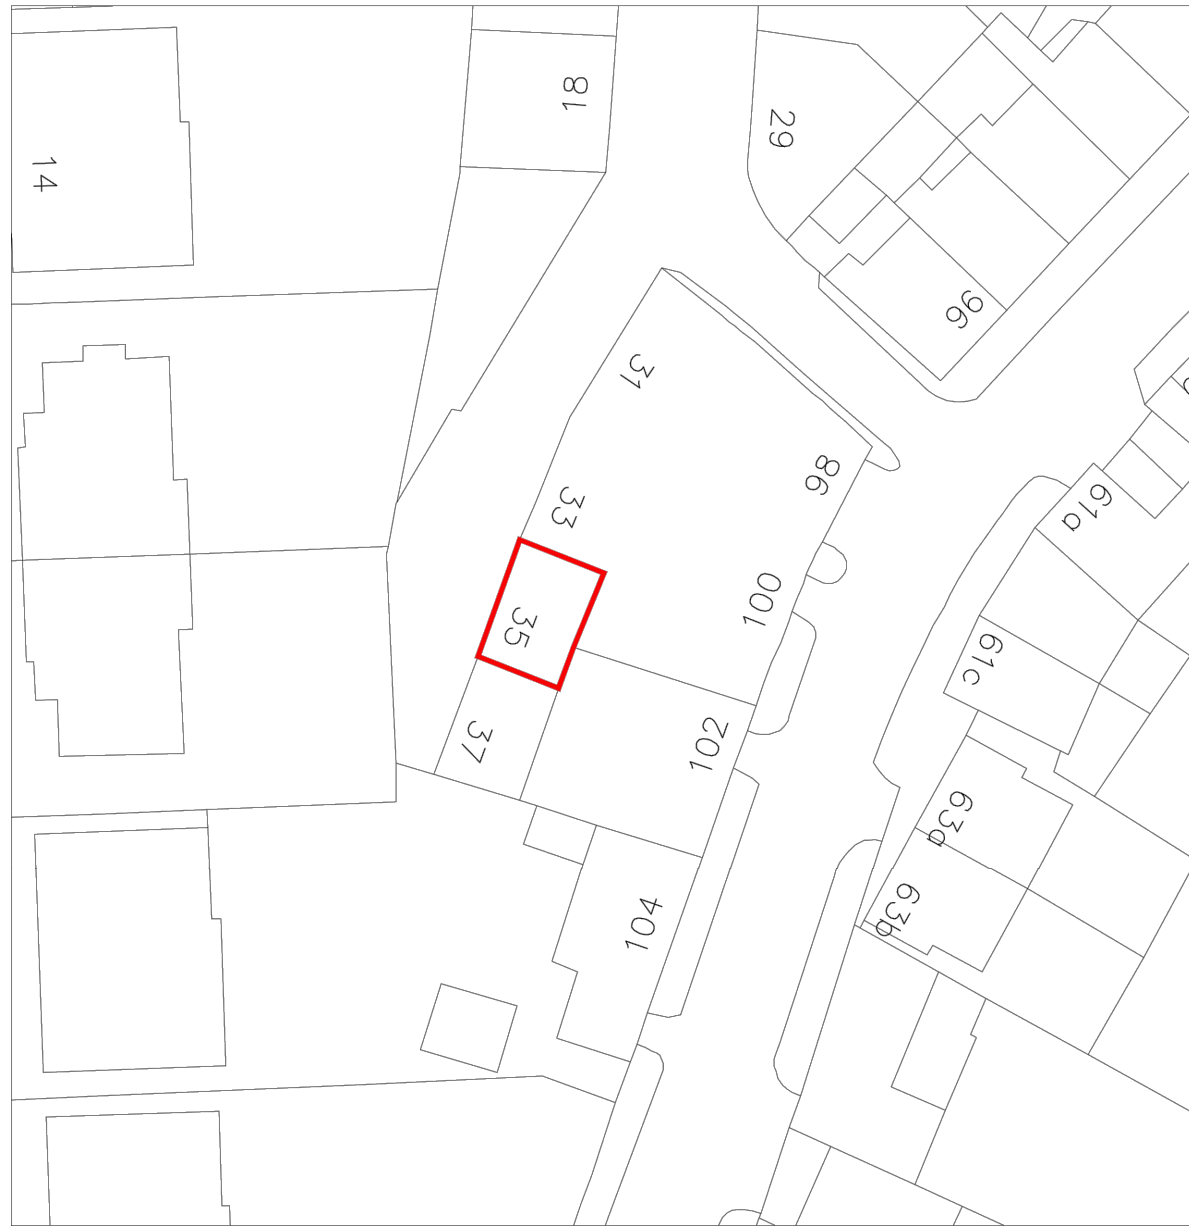

OS MAP 1:500



DO NOT SCALE THIS DRAWING

THE CONTRACTOR IS TO CHECK AND VERIFY ALL BUILDING AND SITE DIMENSIONS BEFORE ANY WORKS START AND SHOULD ANY DISCREPANCIES BE DISCOVERED PLEASE INFORM THE ARCHITECT IMMEDIATELY.

THIS DRAWING IS TO READ IN CONJUNCTION WITH RELEVANT STRUCTURAL ENGINEERS, M&E ENGINEERS AND SPECIALIST CONSULTANTS DRAWINGS.

NOT FOR CONSTRUCTION

NOTES:

NOTES:


NOTES:

REV. DATE DESCRIPTION

OMNIDE
ARCHITECTURE PLANNING INTERIOR DESIGN

NO. 96
 BELSIZE LANE
 LONDON NW3 5BE, UK
 TEL +44 (0)20 3475 9456
 WWW.OMNIDE.COM

STAGE: PLANNING
 DWG. BIRTHDATE: 26.05.2020
 SCALE: 1:500@A3 - 1:250@A1
 TITLE: LOCATION PLAN
 BUILDING: Daleham Mews London NW3 5DB
 SHEET NO.: **A-0.01** REV.

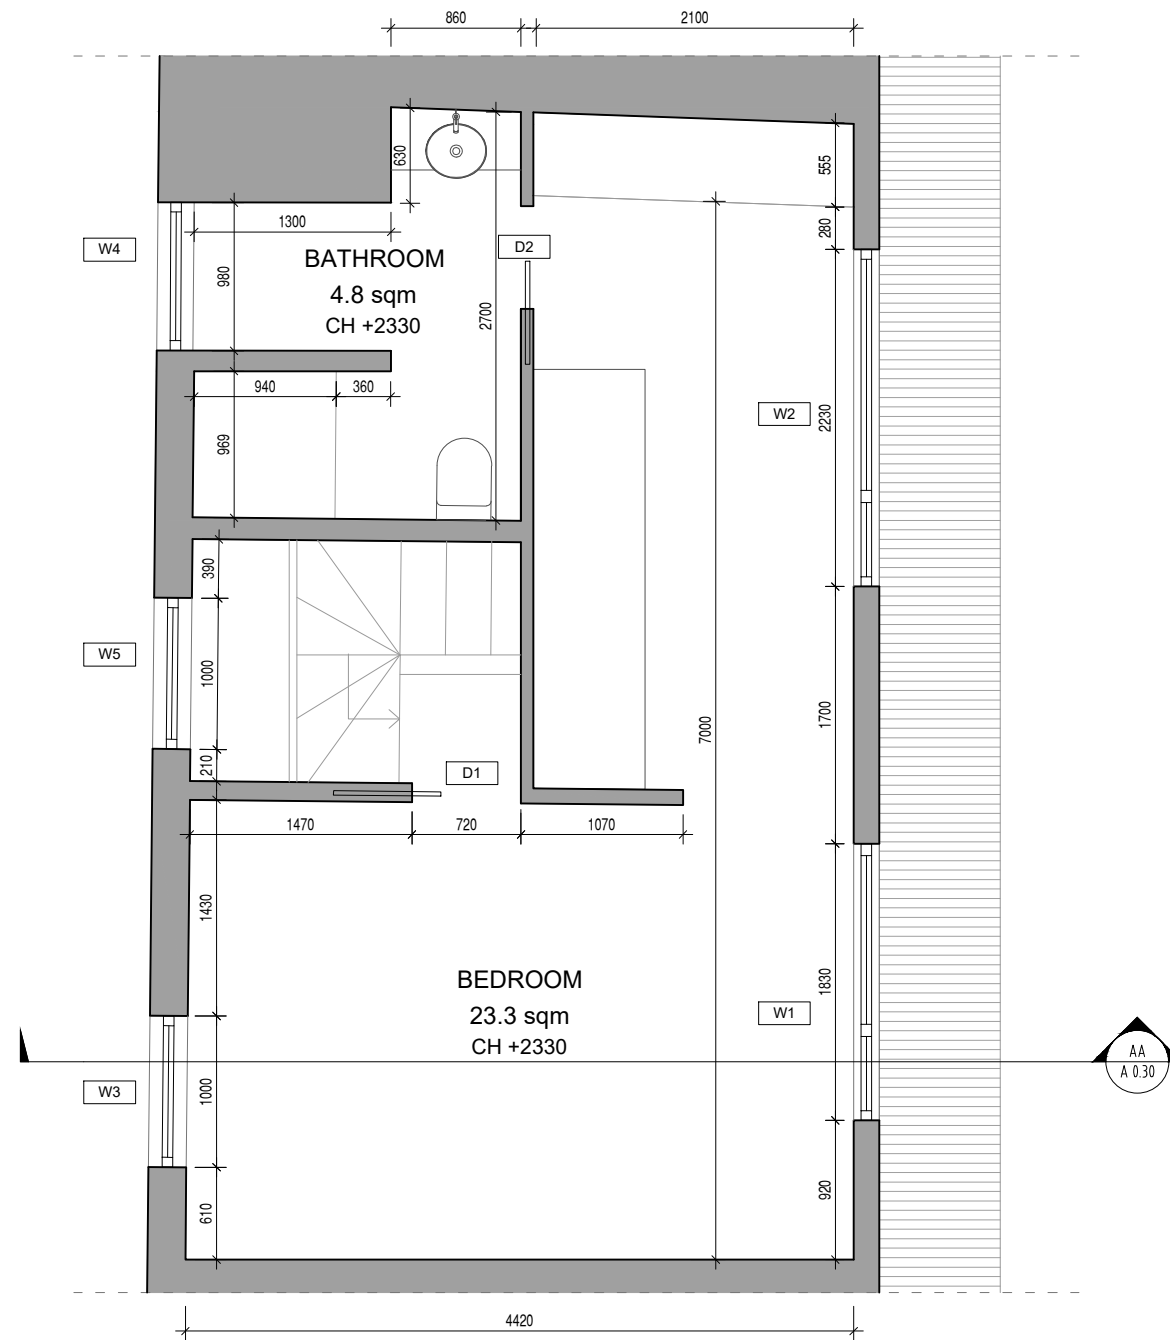

DO NOT SCALE THIS DRAWING

THE CONTRACTOR IS TO CHECK AND VERIFY ALL BUILDING AND SITE DIMENSIONS BEFORE ANY WORKS START AND SHOULD ANY DISCREPANCIES BE DISCOVERED PLEASE INFORM THE ARCHITECT IMMEDIATELY.

THIS DRAWING IS TO READ IN CONJUNCTION WITH RELEVANT STRUCTURAL ENGINEERS, M&E ENGINEERS AND SPECIALIST CONSULTANTS DRAWINGS.

NOT FOR CONSTRUCTION

NOTES:

NOTES:

NOTES:

REV. DATE DESCRIPTION



NO. 98
BELSIZE LANE
LONDON NW3 5BE, UK
TEL +44 (0)20 3475 9456
WWW.OMNIDE.COM

STAGE: PLANNING

DWG. BIRTHDATE: 26.05.2020

SCALE: 1:50@A3 - 1:25@A1

TITLE: EXISTING PLAN - 2nd FLOOR

BUILDING: Daleham Mews London NW3 5DB

SHEET NO.: **A-0.10** REV.



DO NOT SCALE THIS DRAWING

THE CONTRACTOR IS TO CHECK AND VERIFY ALL BUILDING AND SITE DIMENSIONS BEFORE ANY WORKS START AND SHOULD ANY DISCREPANCIES BE DISCOVERED PLEASE INFORM THE ARCHITECT IMMEDIATELY.

THIS DRAWING IS TO READ IN CONJUNCTION WITH RELEVANT STRUCTURAL ENGINEERS, M&E ENGINEERS AND SPECIALIST CONSULTANTS DRAWINGS.

NOT FOR CONSTRUCTION

NOTES:

NOTES:

NOTES:

REV. DATE DESCRIPTION



NO. 96
BELSIZE LANE
LONDON NW3 5BE, UK
TEL +44 (0)20 3475 9456
WWW.OMNIDE.COM

STAGE: PLANNING


DWG. BIRTHDATE: 26.05.2020

SCALE: 1:100@A3 - 1:50@A1

TITLE: EXISTING FRONT ELEVATION

BUILDING: Daleham Mews London NW3 5DB

SHEET NO.: **A-0.11** REV.

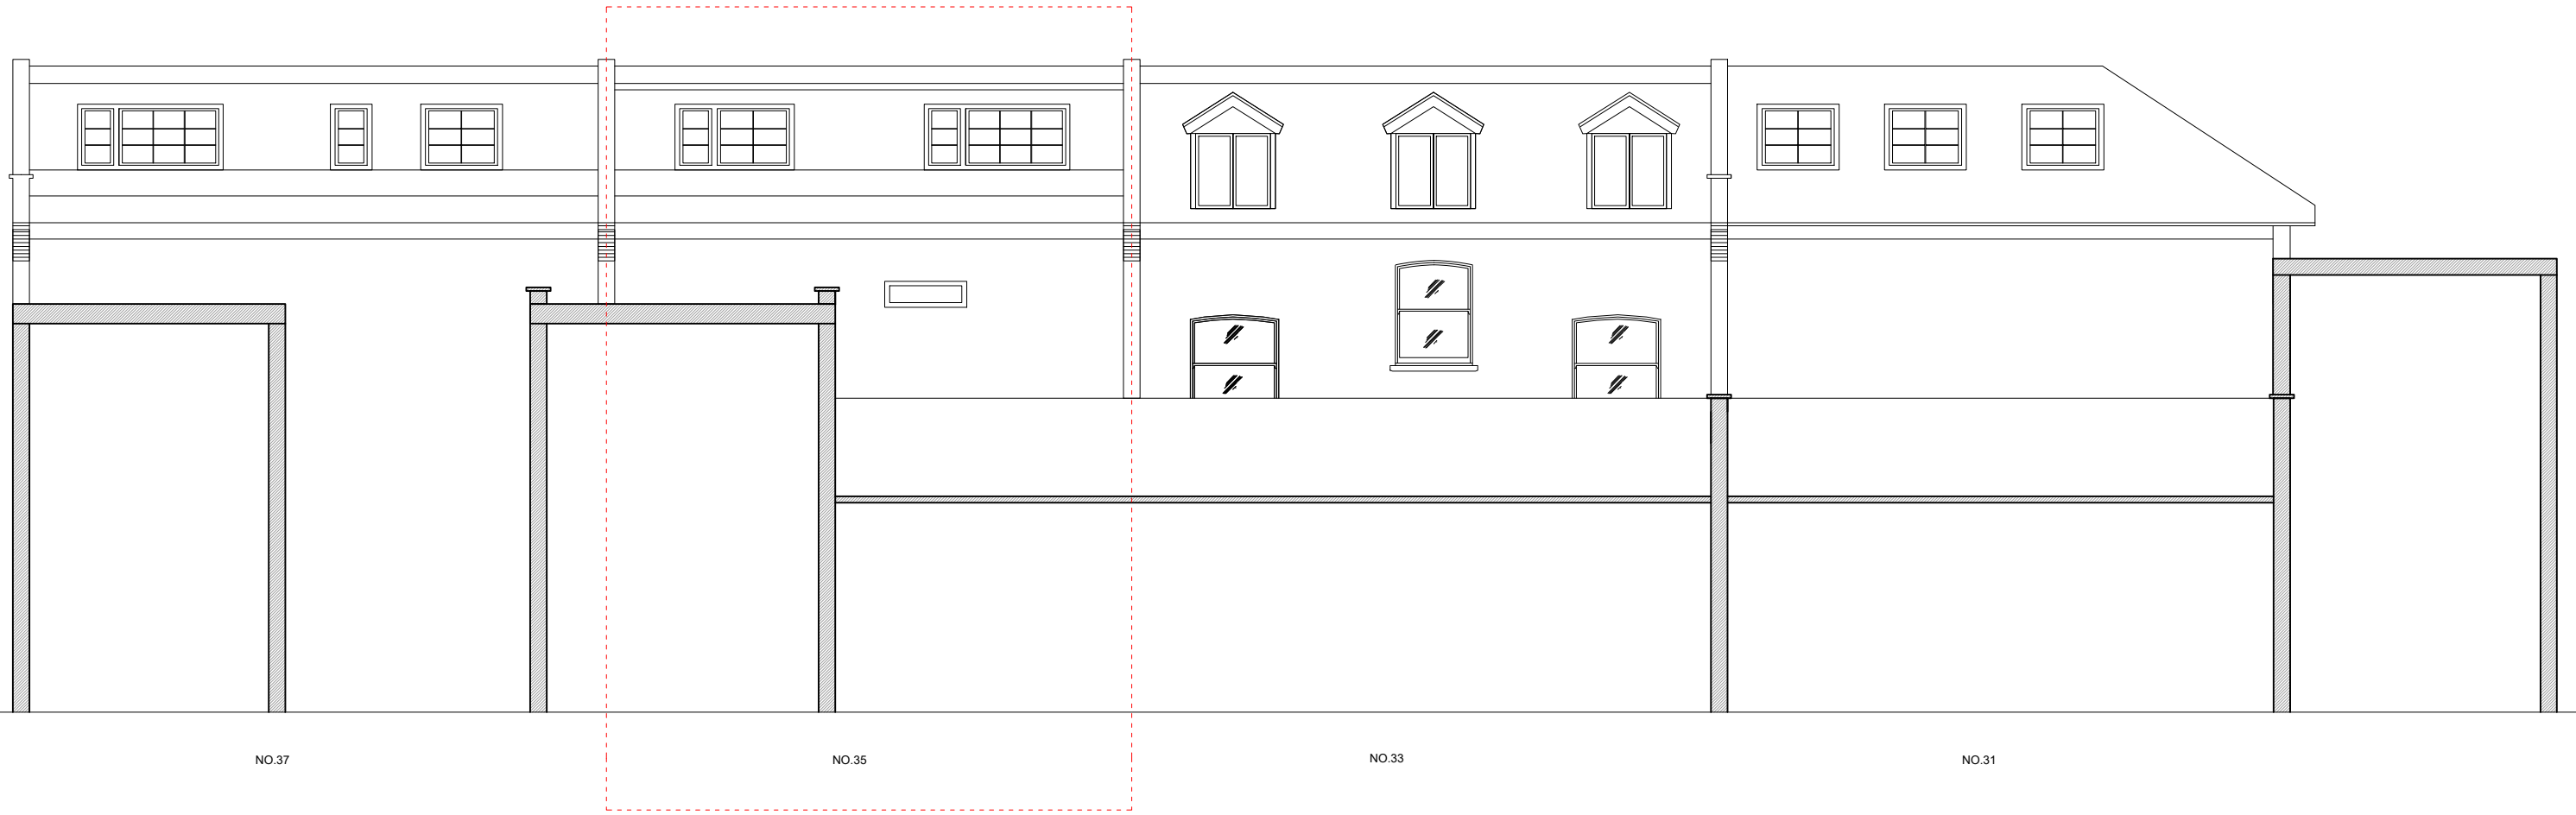

DO NOT SCALE THIS DRAWING

THE CONTRACTOR IS TO CHECK AND VERIFY ALL BUILDING AND SITE DIMENSIONS BEFORE ANY WORKS START AND SHOULD ANY DISCREPANCIES BE DISCOVERED PLEASE INFORM THE ARCHITECT IMMEDIATELY.

THIS DRAWING IS TO READ IN CONJUNCTION WITH RELEVANT STRUCTURAL ENGINEERS, M&E ENGINEERS AND SPECIALIST CONSULTANTS DRAWINGS.

NOT FOR CONSTRUCTION

NOTES:

NOTES:

NOTES:

REV. DATE DESCRIPTION



NO. 98
BELSIZE LANE
LONDON NW3 5BE, UK
TEL +44 (0)20 3475 9456
WWW.OMNIDE.COM


STAGE: PLANNING

DWG. BIRTHDATE: 26.05.2020

SCALE: 1:100@A3 - 1:50@A1

TITLE: EXISTING REAR ELEVATION
BUILDING: Daleham Mews London NW3 5DB

SHEET NO.: **A-0.12** REV.

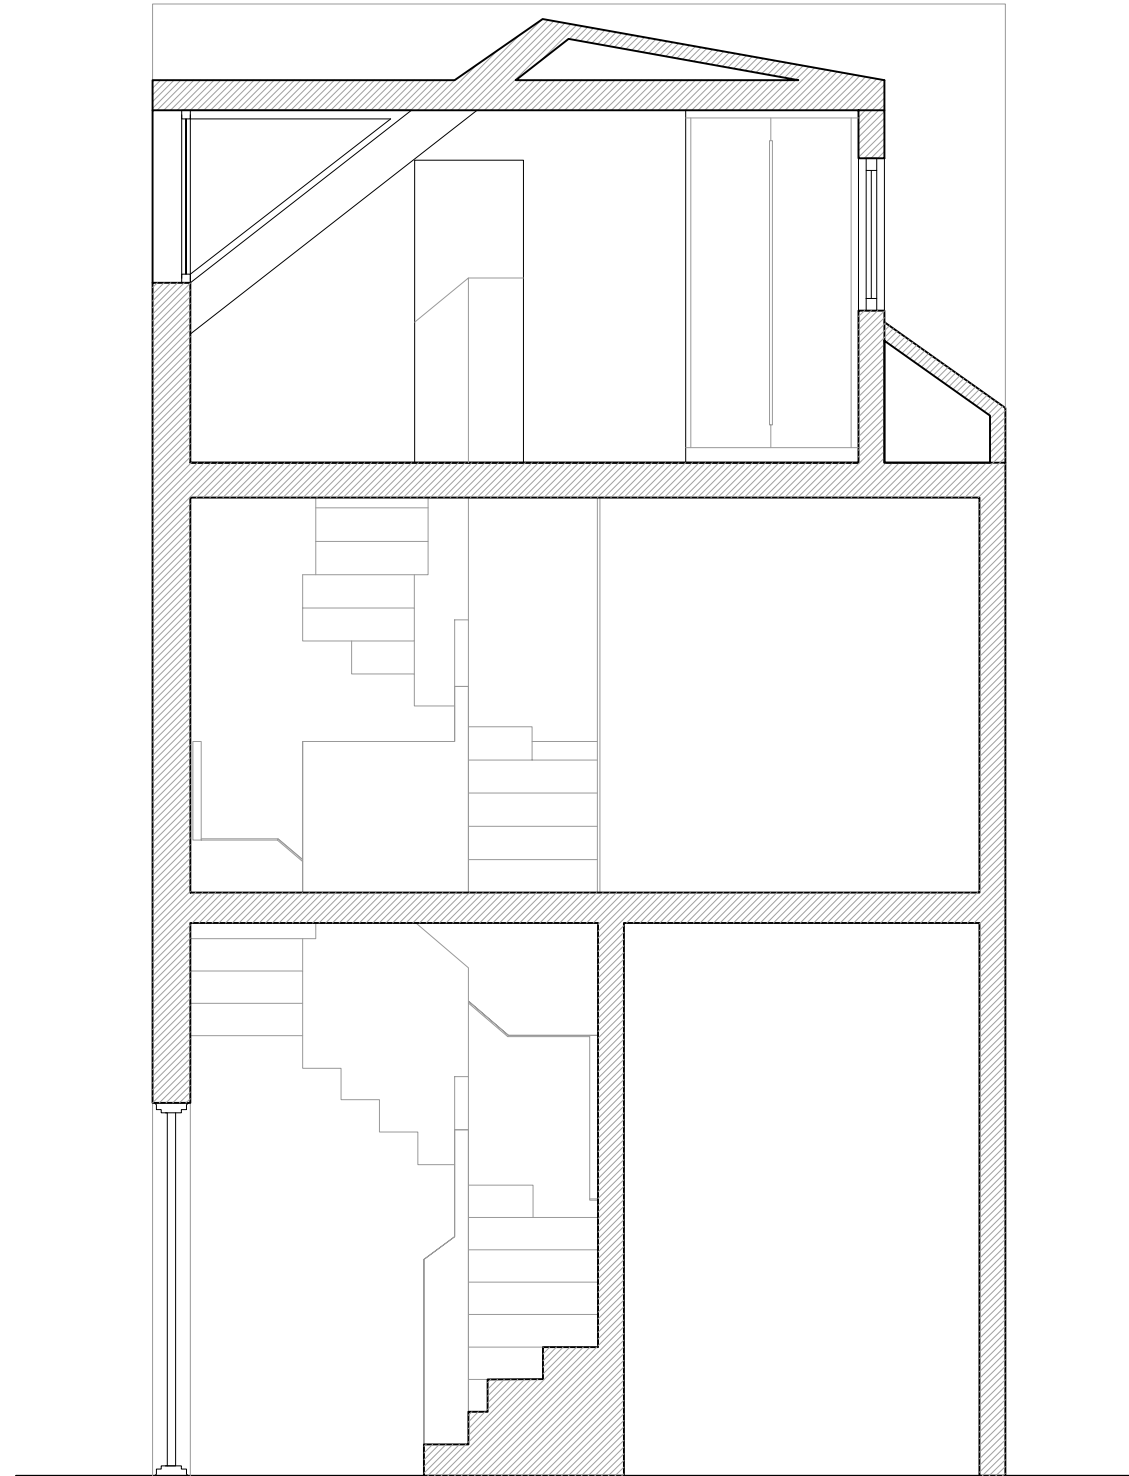

DO NOT SCALE THIS DRAWING

THE CONTRACTOR IS TO CHECK AND VERIFY ALL BUILDING AND SITE DIMENSIONS BEFORE ANY WORKS START AND SHOULD ANY DISCREPANCIES BE DISCOVERED PLEASE INFORM THE ARCHITECT IMMEDIATELY.

THIS DRAWING IS TO READ IN CONJUNCTION WITH RELEVANT STRUCTURAL ENGINEERS, M&E ENGINEERS AND SPECIALIST CONSULTANTS DRAWINGS.

NOT FOR CONSTRUCTION

NOTES:

NOTES:

NOTES:

REV. DATE DESCRIPTION




NO. 96
BELSIZE LANE
LONDON NW3 5BE, UK
TEL +44 (0)20 3475 9456
WWW.OMNIDE.COM

STAGE: PLANNING
DWG. BIRTHDATE: 26.05.2020

SCALE: 1:50@A3 - 1:25@A1

TITLE: EXISTING SECTION
BUILDING: Daleham Mews London NW3 5DB

SHEET NO.: **A-0.30** REV.

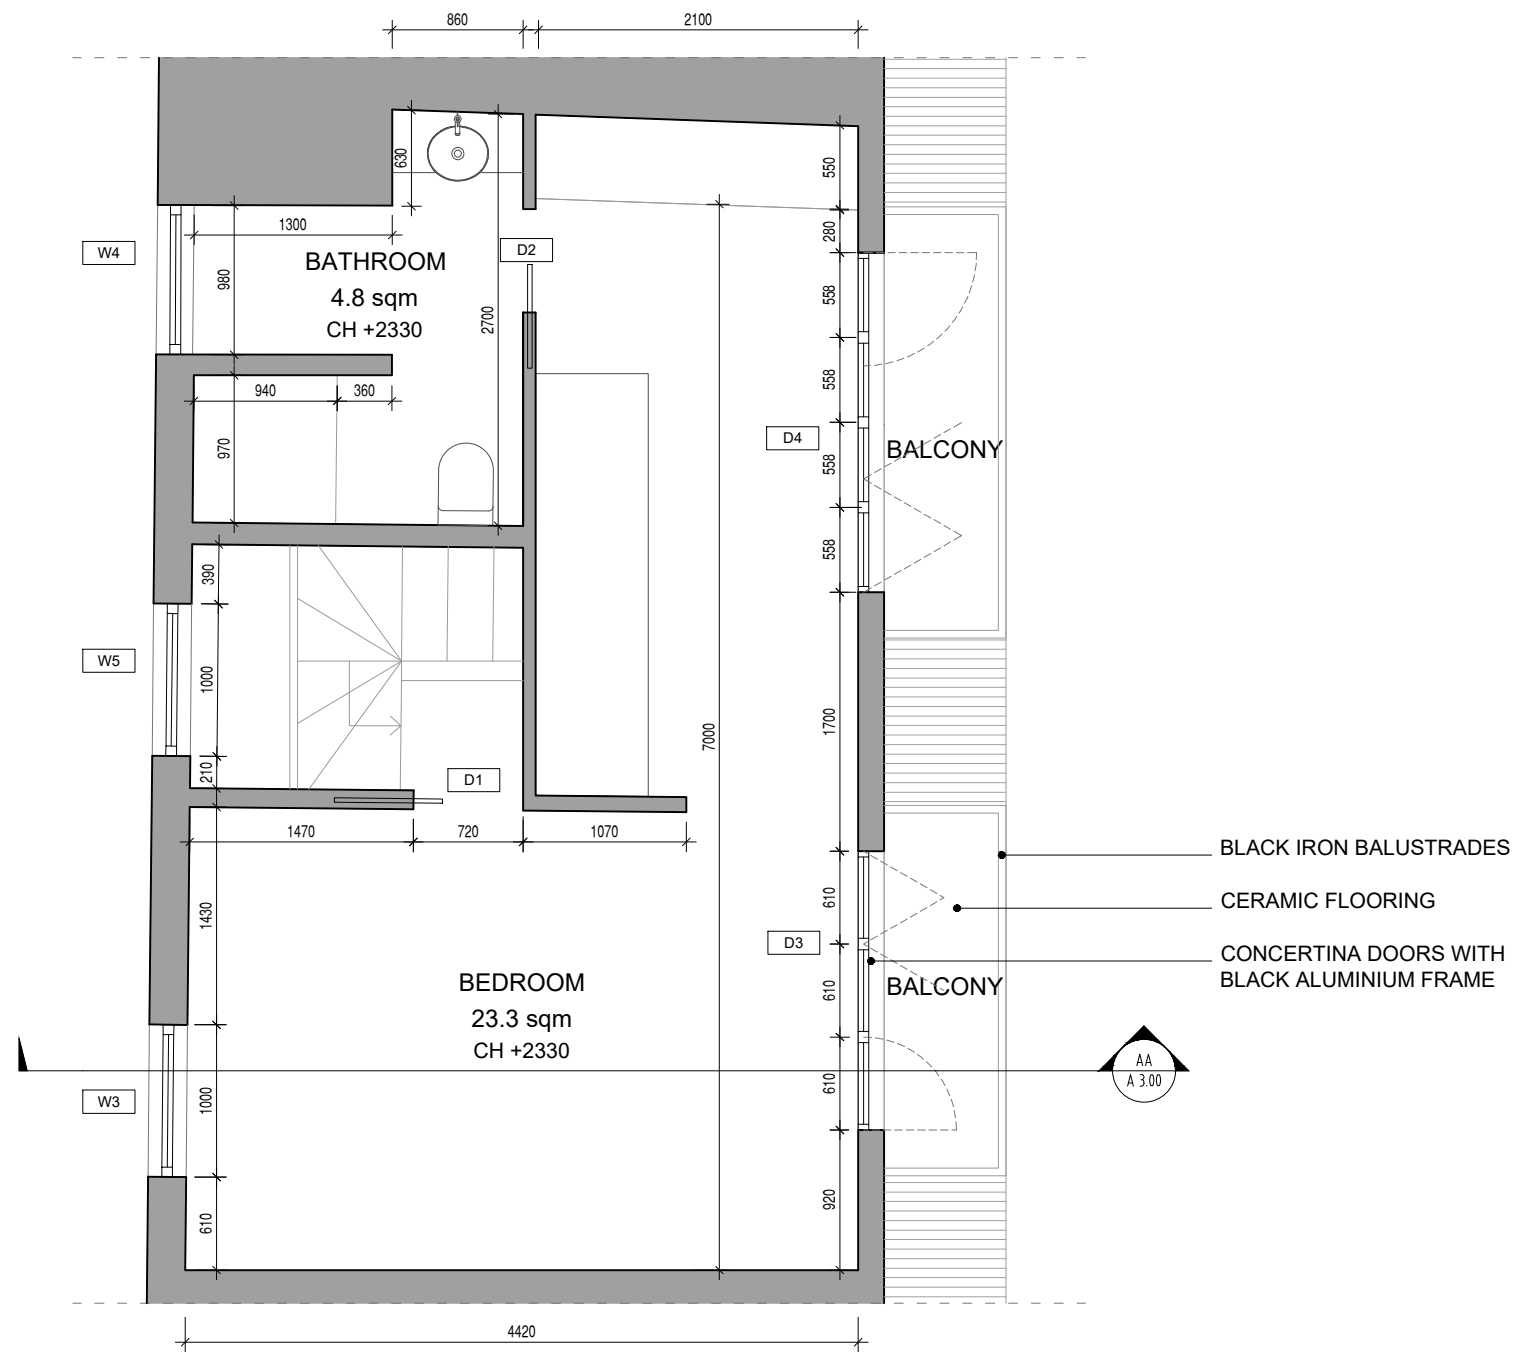

DO NOT SCALE THIS DRAWING

THE CONTRACTOR IS TO CHECK AND VERIFY ALL BUILDING AND SITE DIMENSIONS BEFORE ANY WORKS START AND SHOULD ANY DISCREPANCIES BE DISCOVERED PLEASE INFORM THE ARCHITECT IMMEDIATELY.

THIS DRAWING IS TO READ IN CONJUNCTION WITH RELEVANT STRUCTURAL ENGINEERS, M&E ENGINEERS AND SPECIALIST CONSULTANTS DRAWINGS.

NOT FOR CONSTRUCTION

NOTES:

NOTES:

NOTES:

REV. DATE DESCRIPTION




NO. 96
BELSIZE LANE
LONDON NW3 5BE, UK
TEL +44 (0)20 3475 9456
WWW.OMNIDE.COM

STAGE: PLANNING
DWG. BIRTHDATE: 26.05.2020

SCALE: 1:50@A3 - 1:25@A1

TITLE: PROPOSAL PLAN - 2nd FLOOR
BUILDING: Daleham Mews London NW3 5DB

SHEET.NO.: **A-1.00** REV.

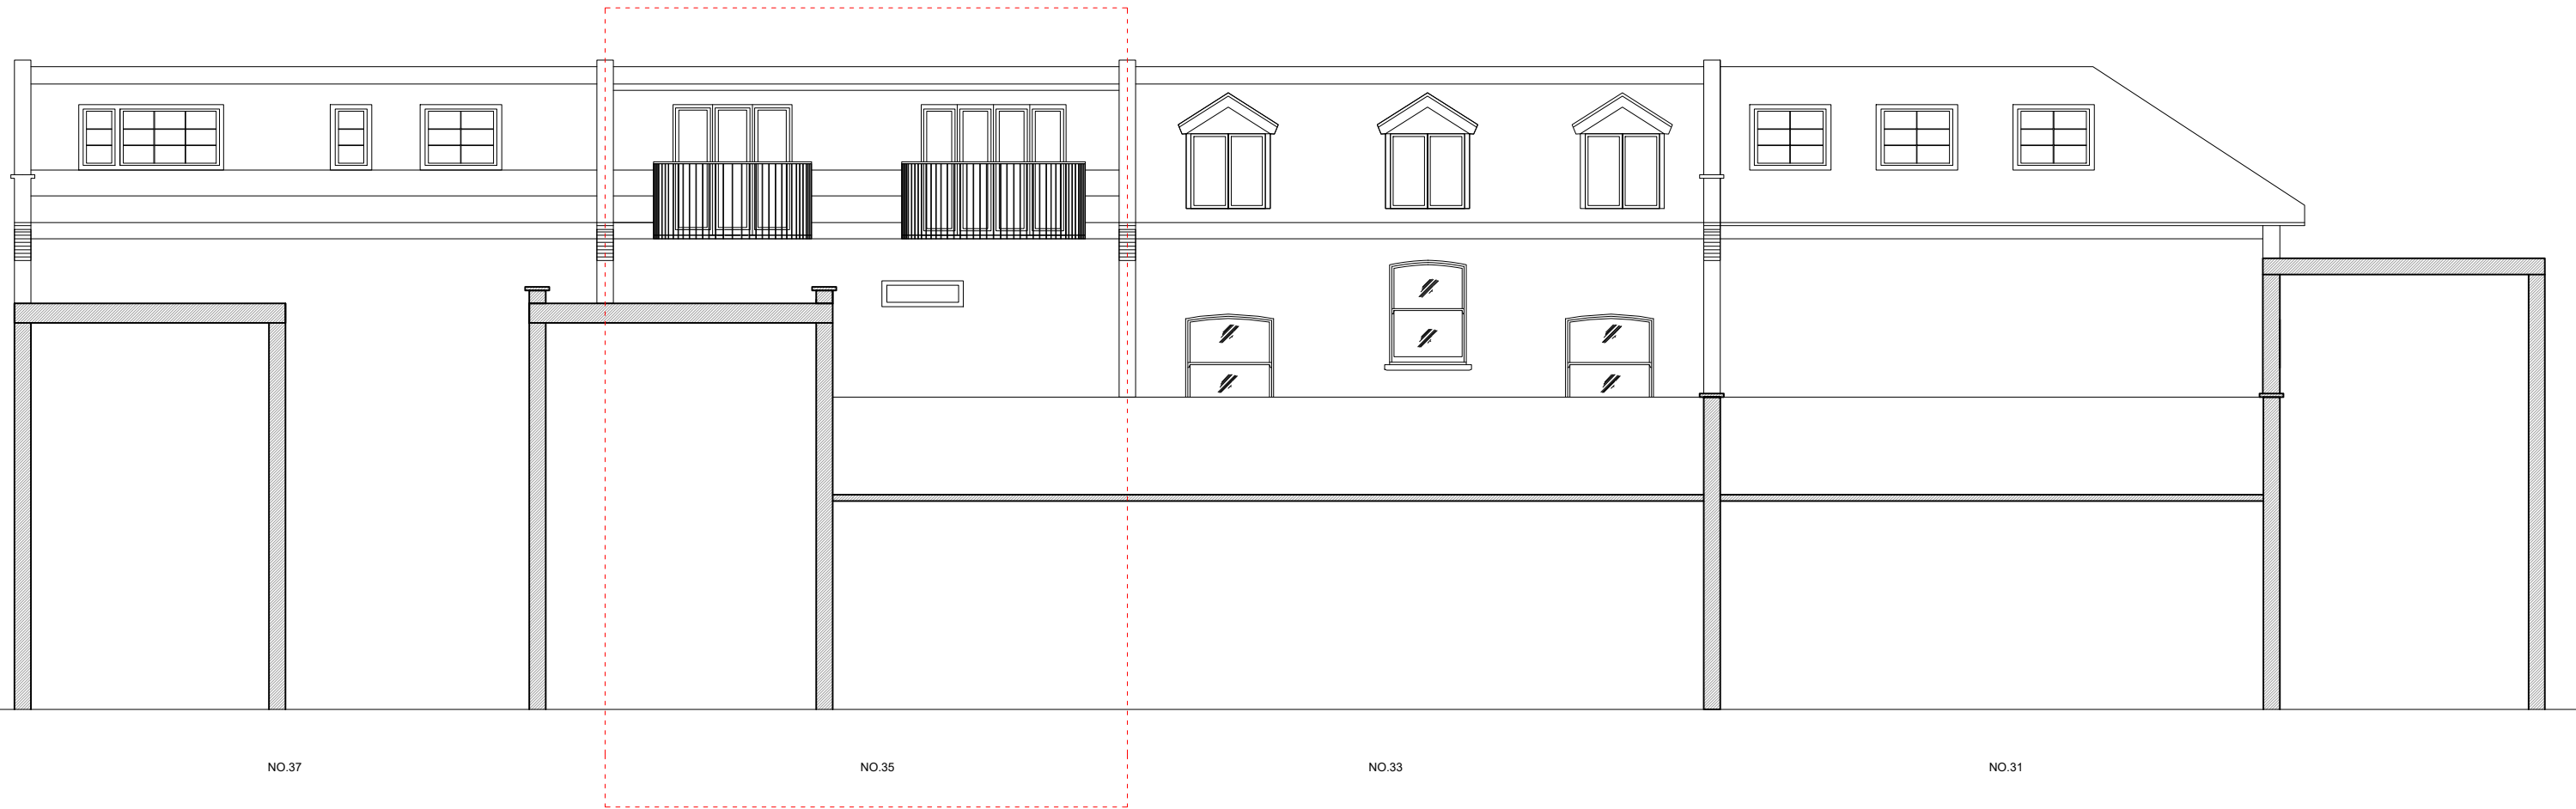

DO NOT SCALE THIS DRAWING

THE CONTRACTOR IS TO CHECK AND VERIFY ALL BUILDING AND SITE DIMENSIONS BEFORE ANY WORKS START AND SHOULD ANY DISCREPANCIES BE DISCOVERED PLEASE INFORM THE ARCHITECT IMMEDIATELY.

THIS DRAWING IS TO READ IN CONJUNCTION WITH RELEVANT STRUCTURAL ENGINEERS, M&E ENGINEERS AND SPECIALIST CONSULTANTS DRAWINGS.

NOT FOR CONSTRUCTION

NOTES:

NOTES:

NOTES:

REV. DATE DESCRIPTION




NO. 96
BELSIZE LANE
LONDON NW3 5BE, UK
TEL +44 (0)20 3475 9456
WWW.OMNIDE.COM

STAGE: PLANNING
DWG. BIRTHDATE: 26.05.2020

SCALE: 1:100@A3 - 1:50@A1

TITLE: PROPOSAL REAR ELEVATION
BUILDING: Daleham Mews London NW3 5DB

SHEET NO.: **A-2.00** REV.

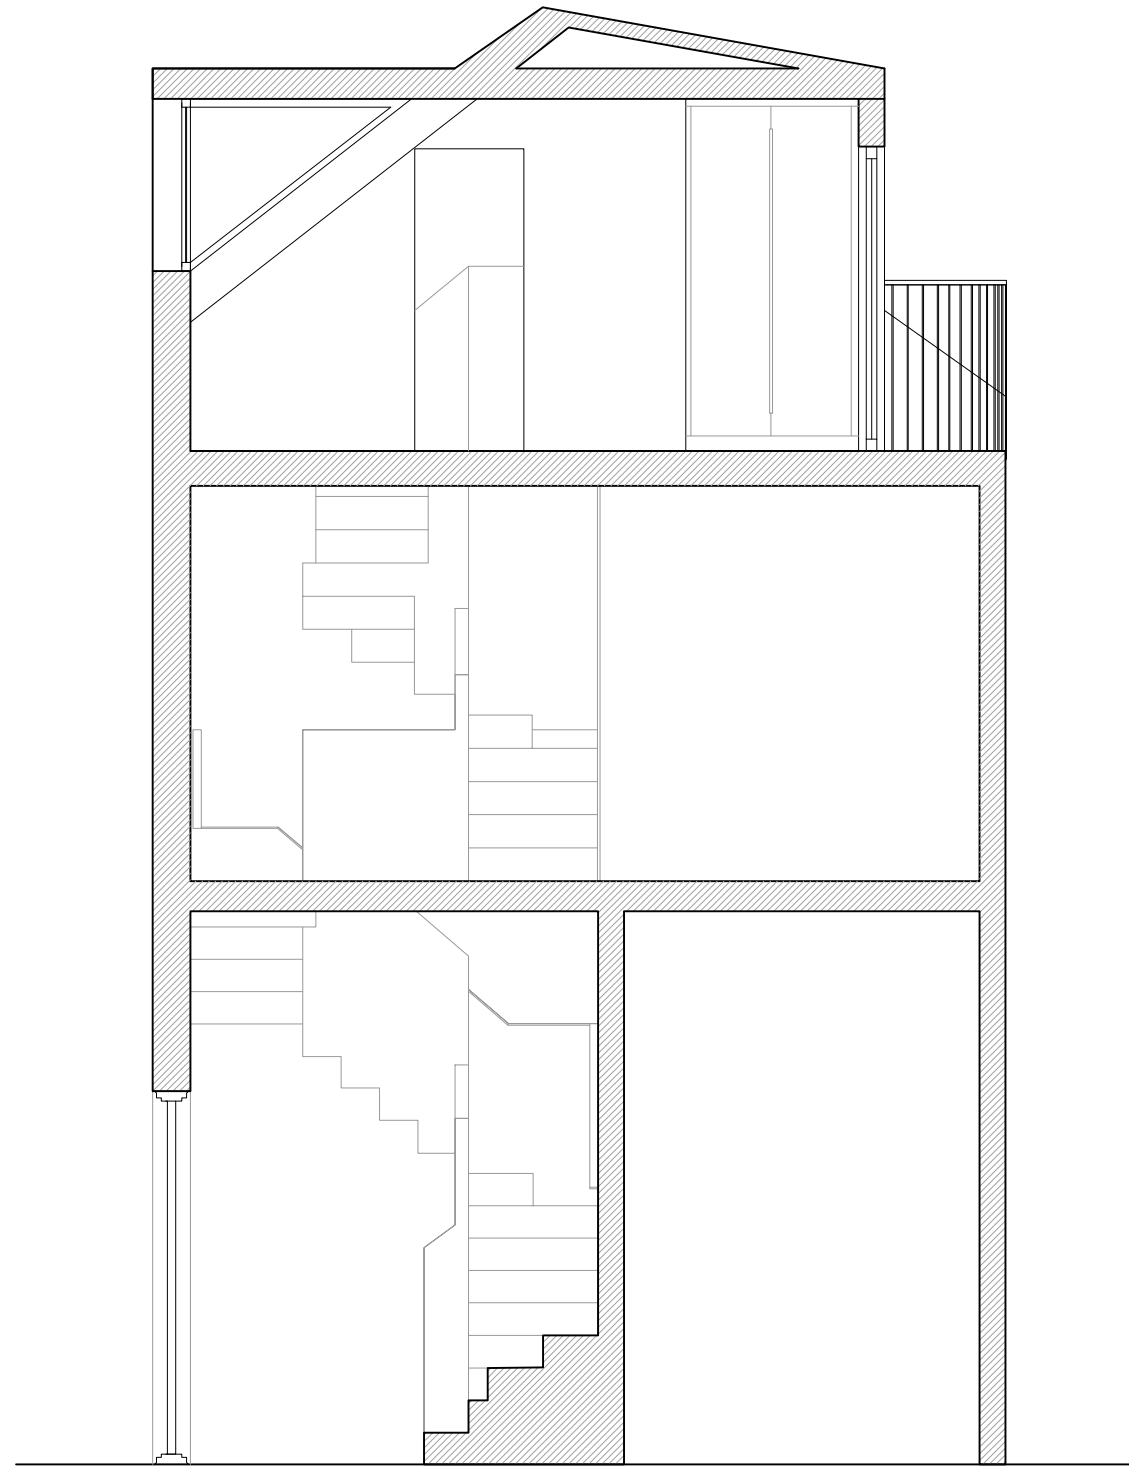

DO NOT SCALE THIS DRAWING

THE CONTRACTOR IS TO CHECK AND VERIFY ALL BUILDING AND SITE DIMENSIONS BEFORE ANY WORKS START AND SHOULD ANY DISCREPANCIES BE DISCOVERED PLEASE INFORM THE ARCHITECT IMMEDIATELY.

THIS DRAWING IS TO READ IN CONJUNCTION WITH RELEVANT STRUCTURAL ENGINEERS, M&E ENGINEERS AND SPECIALIST CONSULTANTS DRAWINGS.

NOT FOR CONSTRUCTION

NOTES:

NOTES:

NOTES:

REV. DATE DESCRIPTION





NO. 96
BELSIZE LANE
LONDON NW3 5BE, UK
TEL +44 (0)20 3475 9456
WWW.OMNIDE.COM


STAGE: PLANNING
DWG. BIRTHDATE: 26.05.2020


SCALE: 1:50@A3 - 1:25@A1

TITLE: PROPOSAL SECTION
BUILDING: Daleham Mews London NW3 5DB

SHEET NO.: **A-3.00** REV.

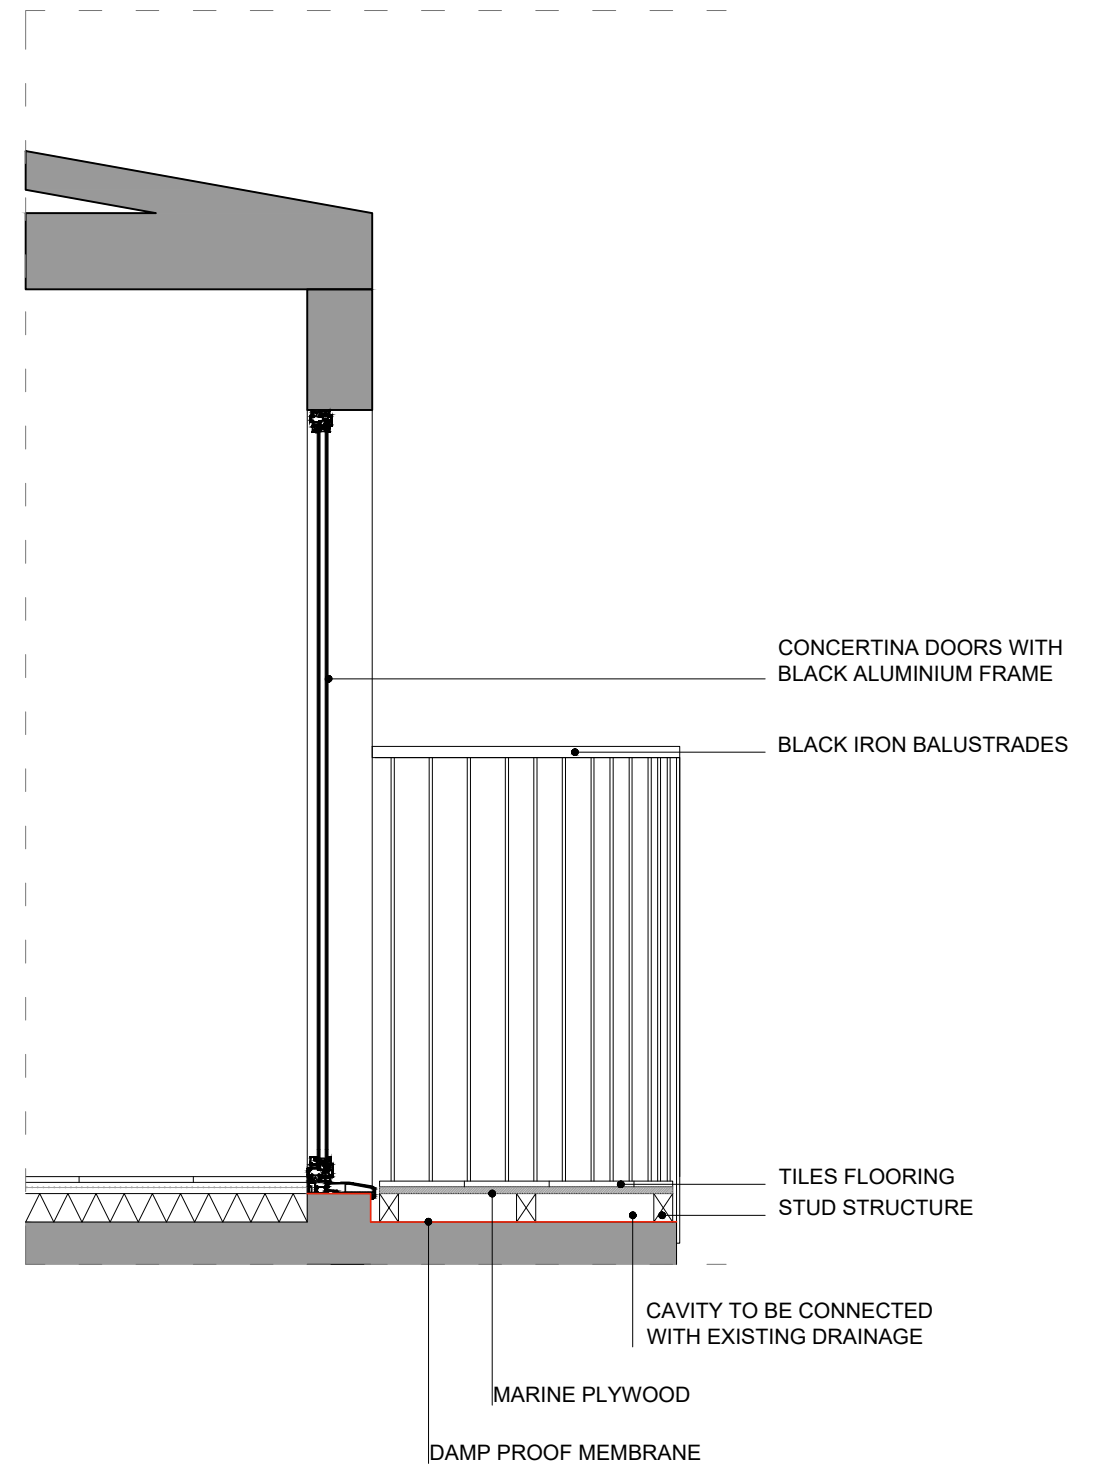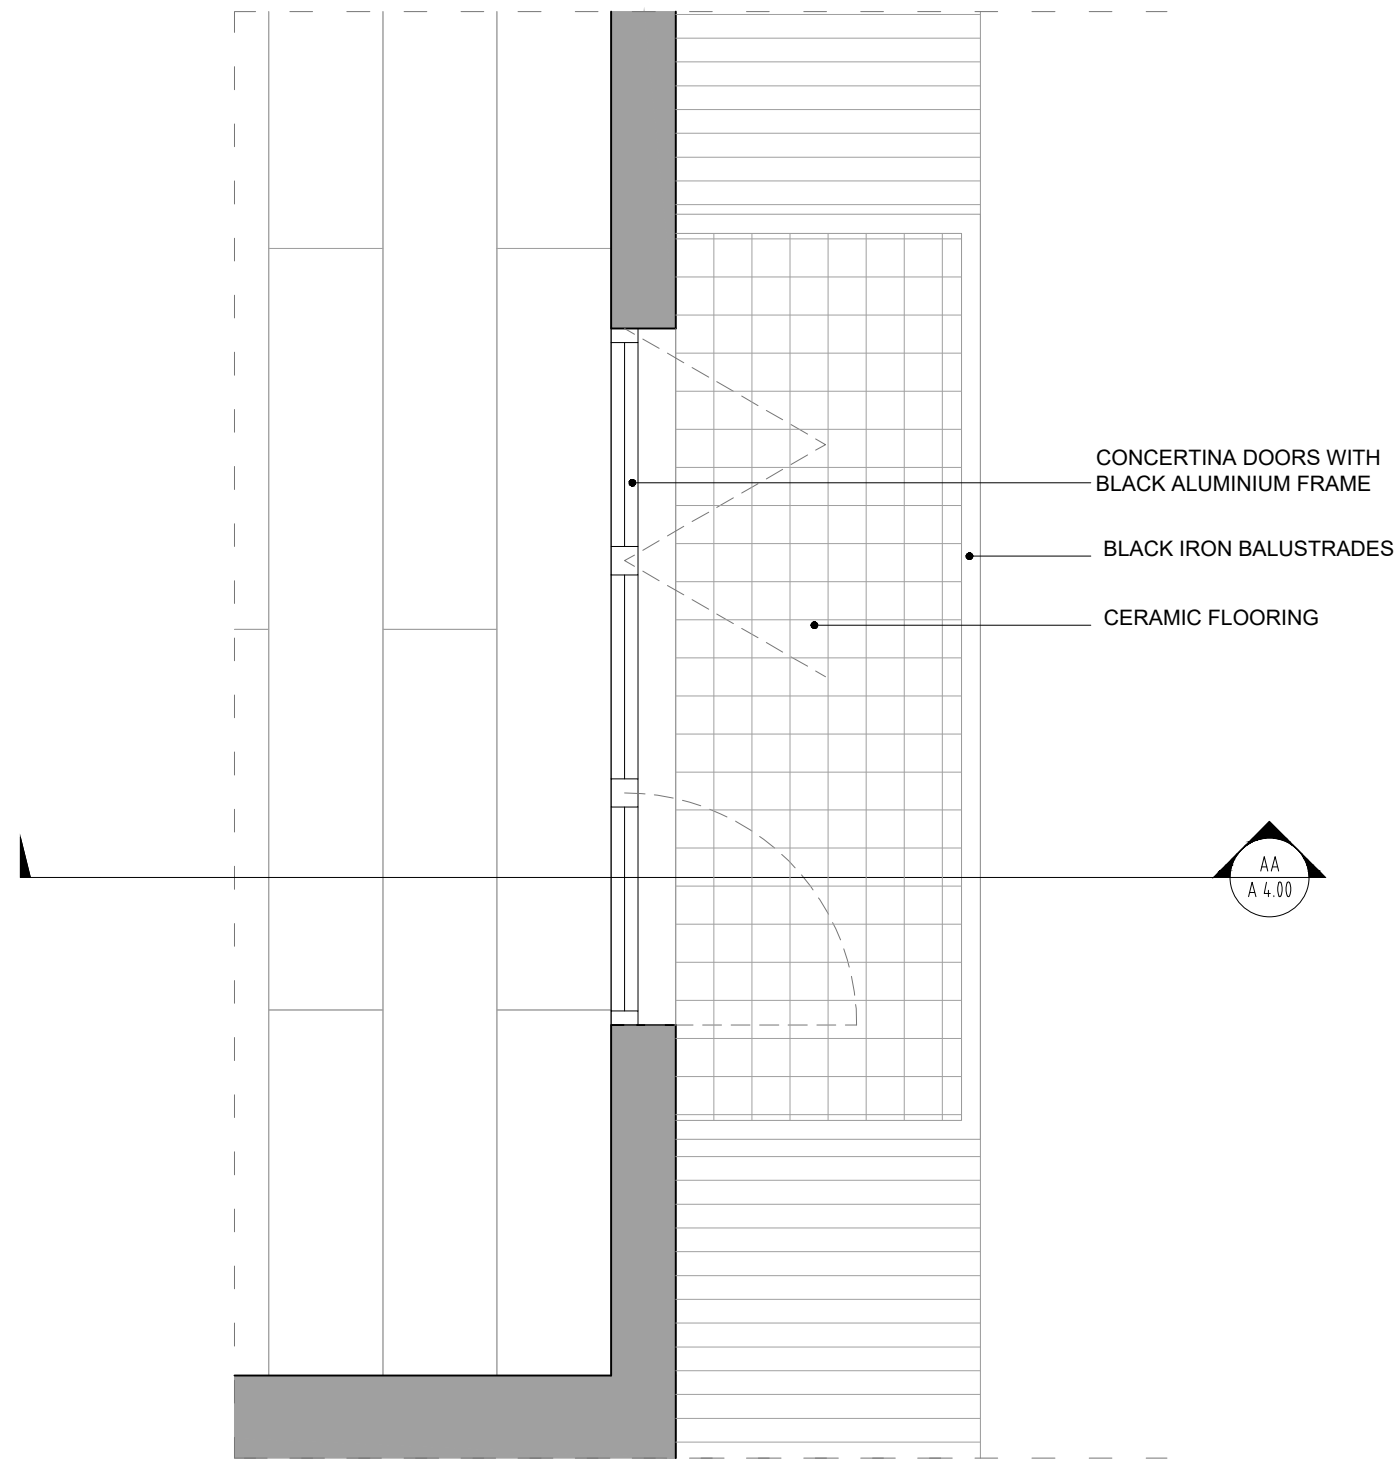

1	KEY PLAN(1:20@A3 - 1:10@A1)	2	SECTION AA DETAILS (1:20@A3 - 1:10@A1)		
<p>DO NOT SCALE THIS DRAWING</p> <p>THE CONTRACTOR IS TO CHECK AND VERIFY ALL BUILDING AND SITE DIMENSIONS BEFORE ANY WORKS START AND SHOULD ANY DISCREPANCIES BE DISCOVERED PLEASE INFORM THE ARCHITECT IMMEDIATELY.</p> <p>THIS DRAWING IS TO READ IN CONJUNCTION WITH RELEVANT STRUCTURAL ENGINEERS, M&E ENGINEERS AND SPECIALIST CONSULTANTS DRAWINGS.</p> <p>NOT FOR CONSTRUCTION</p>	<p>NOTES:</p>	<p>NOTES:</p>	<p>NOTES:</p> <p>REV. DATE DESCRIPTION</p>	 <p>NO. 96 BELSIZE LANE LONDON NW3 5BE, UK TEL +44 (0)20 3475 9456 WWW.OMNIDE.COM</p>	<p>STAGE: PLANNING DWG. BIRTHDATE: 26.05.2020</p> <p>SCALE: 1:20@A3 - 1:10@A1</p> <p>TITLE: DETAILS BUILDING: Daleham Mews London NW3 5DB</p> <p>SHEET.NO.: A-4.00 REV.</p>

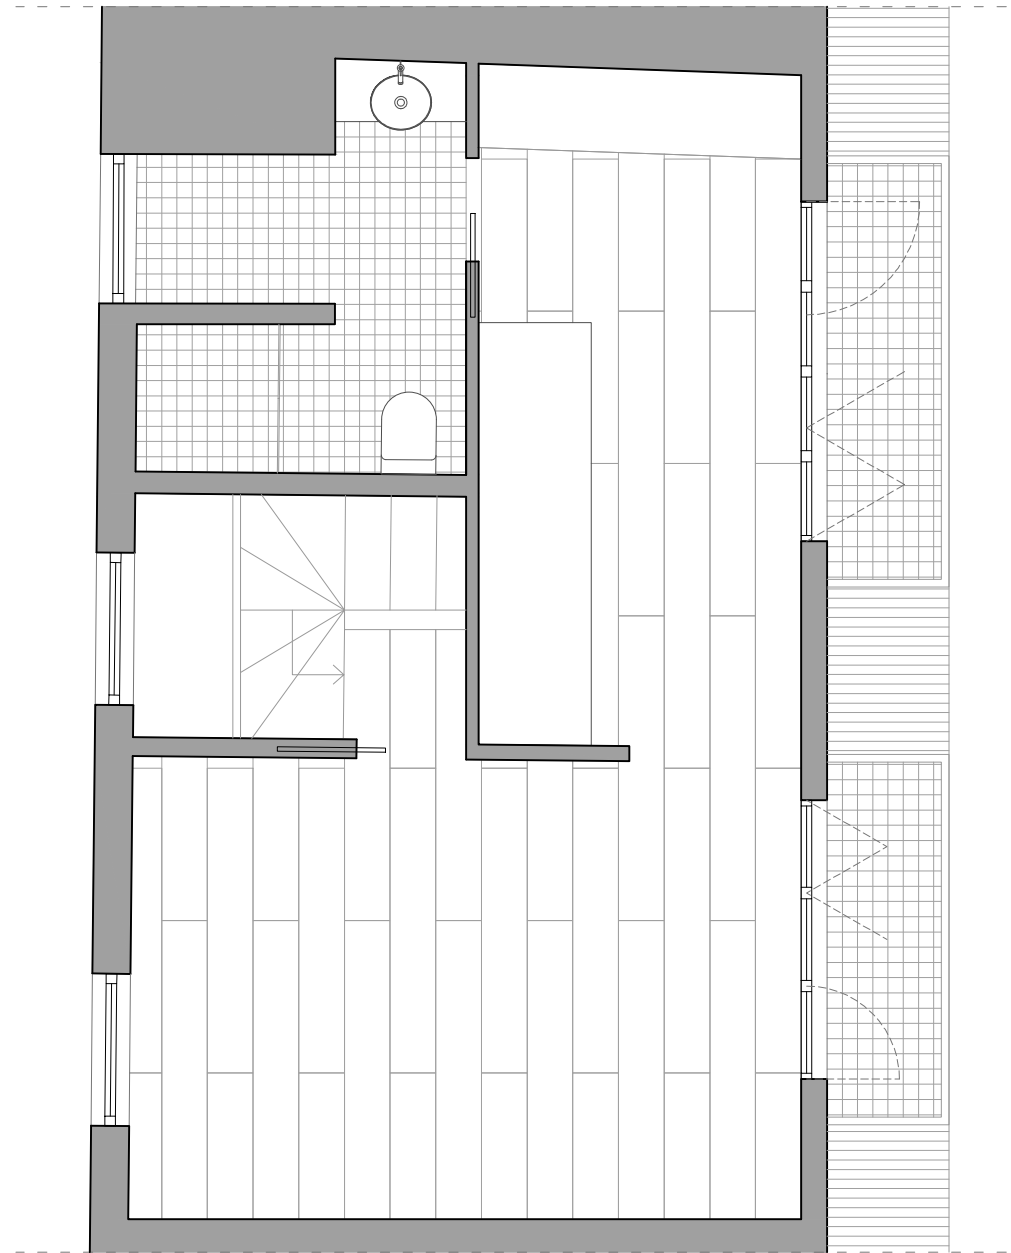

DO NOT SCALE THIS DRAWING

THE CONTRACTOR IS TO CHECK AND VERIFY ALL BUILDING AND SITE DIMENSIONS BEFORE ANY WORKS START AND SHOULD ANY DISCREPANCIES BE DISCOVERED PLEASE INFORM THE ARCHITECT IMMEDIATELY.

THIS DRAWING IS TO READ IN CONJUNCTION WITH RELEVANT STRUCTURAL ENGINEERS, M&E ENGINEERS AND SPECIALIST CONSULTANTS DRAWINGS.

NOT FOR CONSTRUCTION

NOTES:

 **TIMBER FLOOR**

 **CERAMIC FLOOR**

NOTES:

NOTES:

REV. DATE DESCRIPTION

OMNIDE
ARCHITECTURE PLANNING INTERIOR DESIGN

NO. 96
BELSIZE LANE
LONDON NW3 5BE, UK
TEL +44 (0)20 3475 9456
WWW.OMNIDE.COM

STAGE: PLANNING
DWG. BIRTHDATE: 26.05.2020

SCALE: 1:50@A3 - 1:25@A1

TITLE: FLOOR FINISHES - 2nd FLOOR
BUILDING: Daleham Mews London NW3 5DB

SHEET.NO.: **A-7.00** REV.