




Existing Front Elevation: East

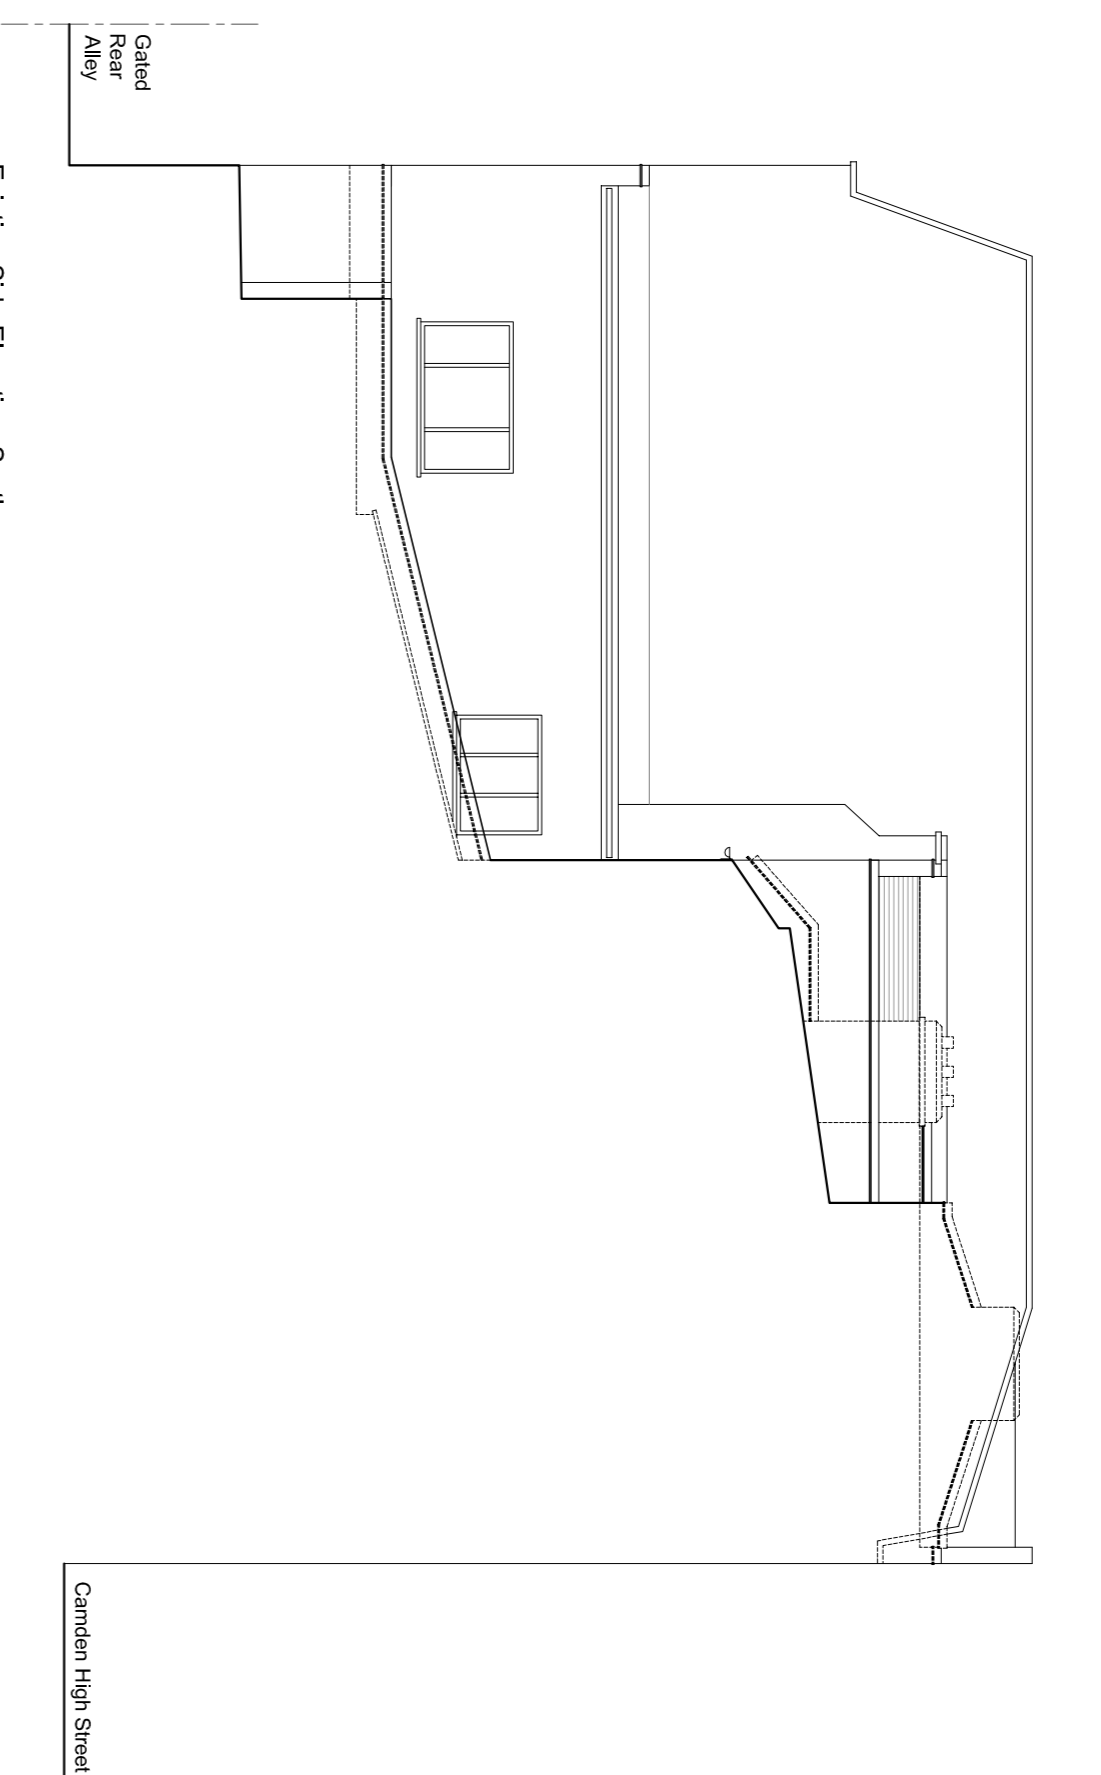


Existing Side Elevation: South

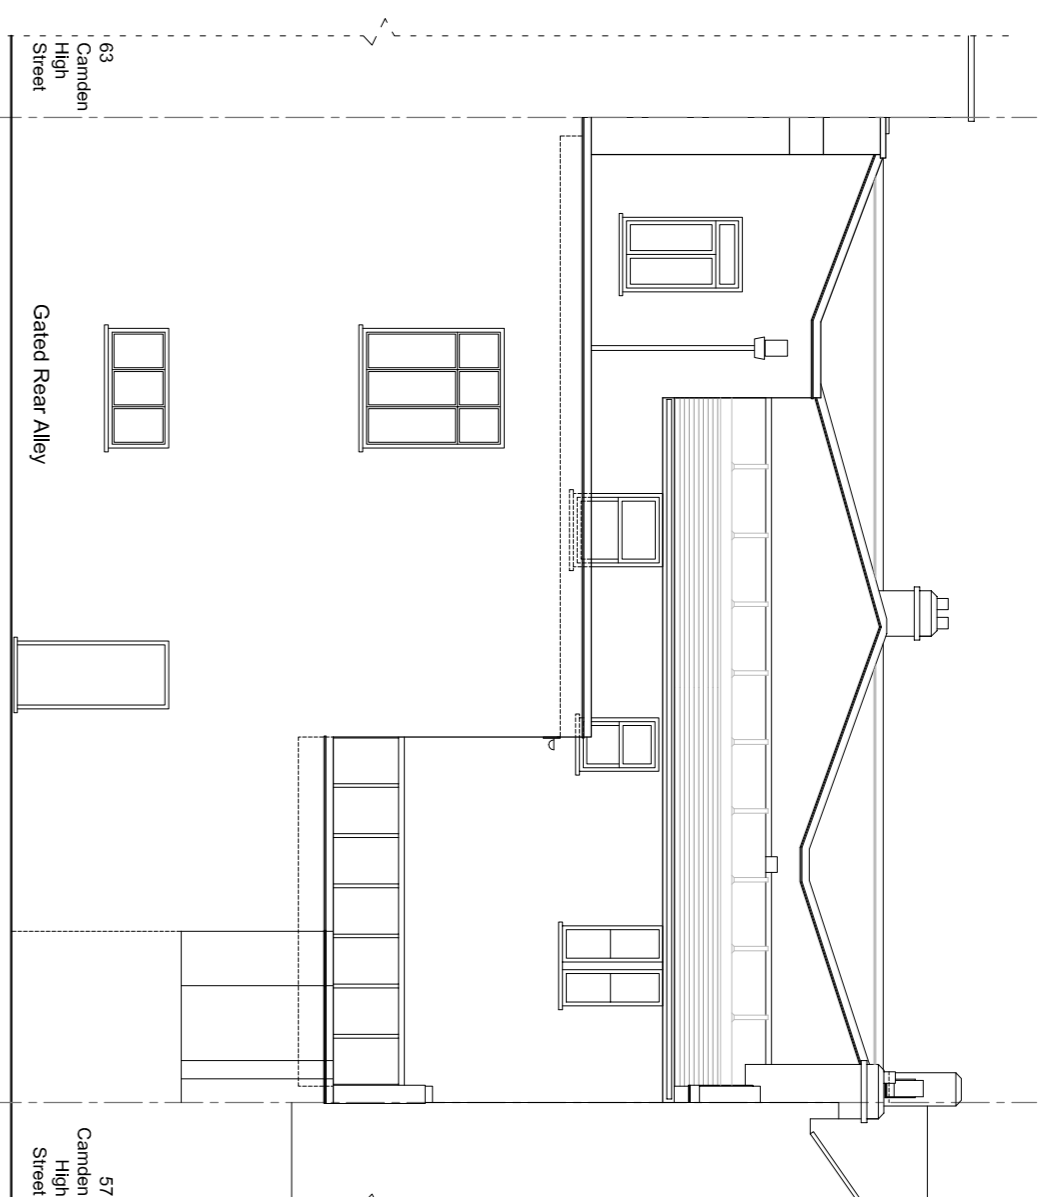


Existing Rear Elevation: West

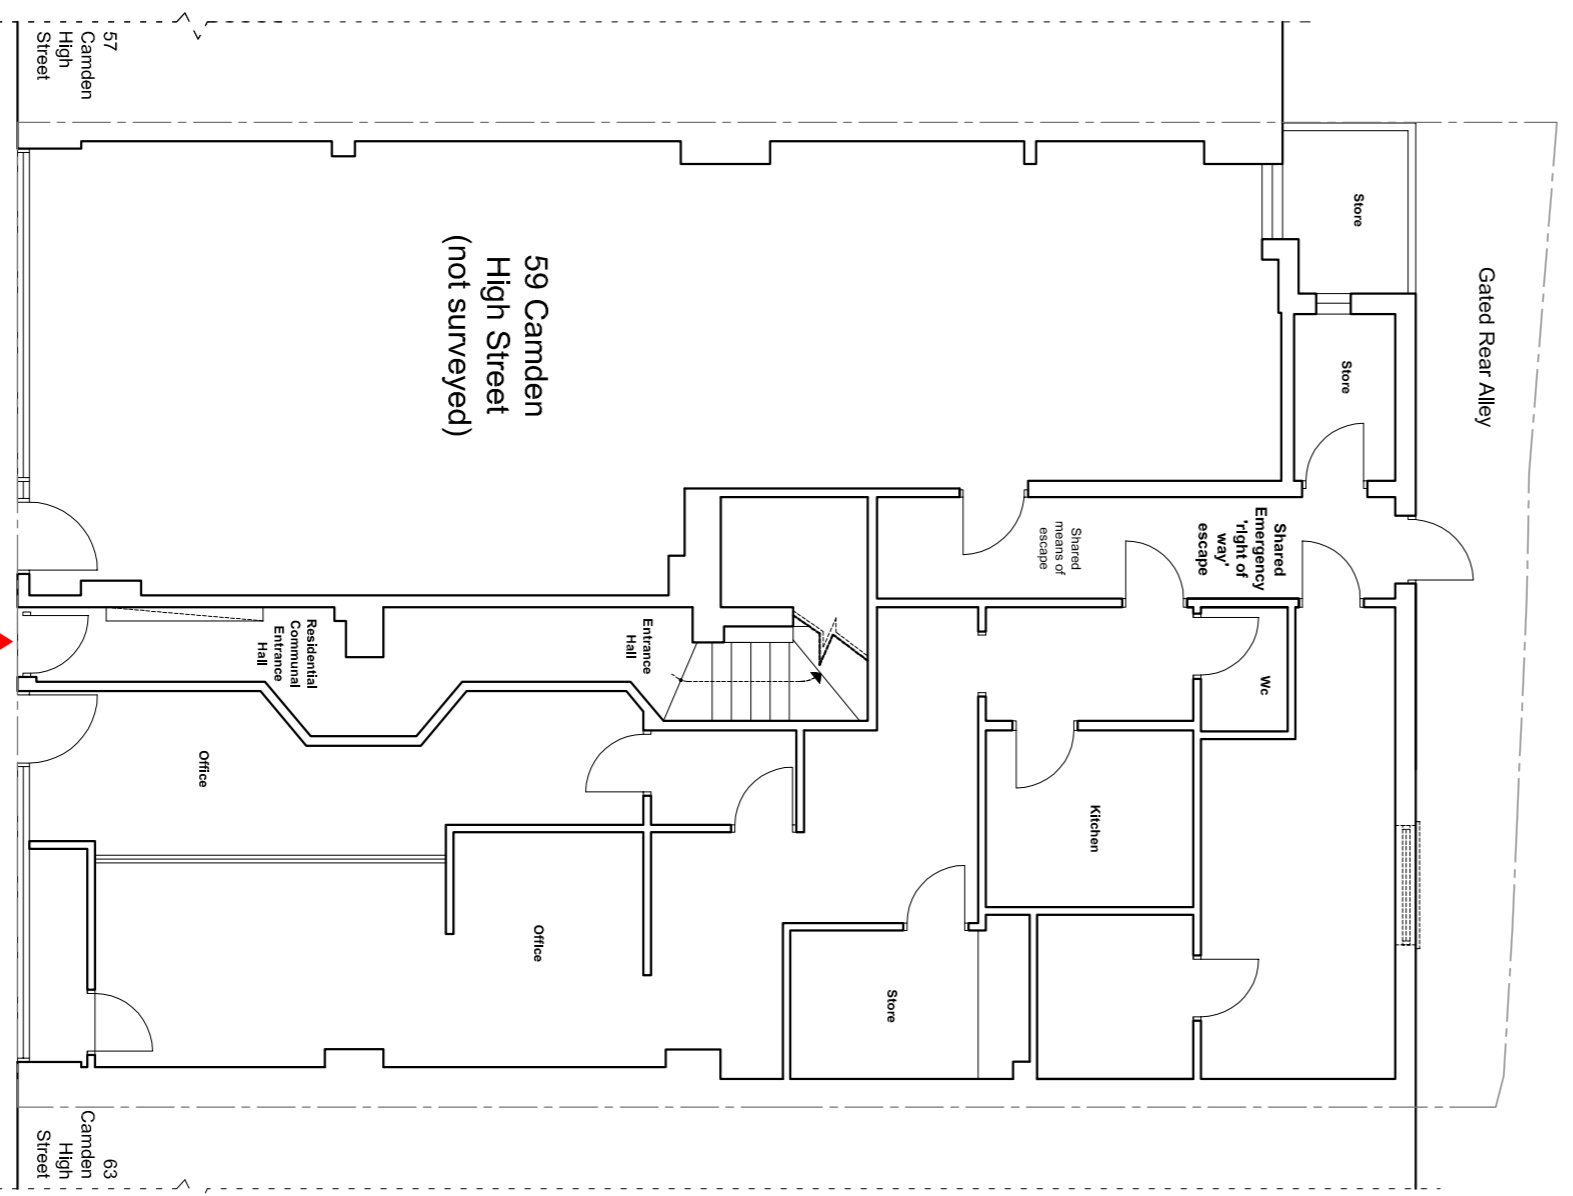


Existing Ground Floor Plan

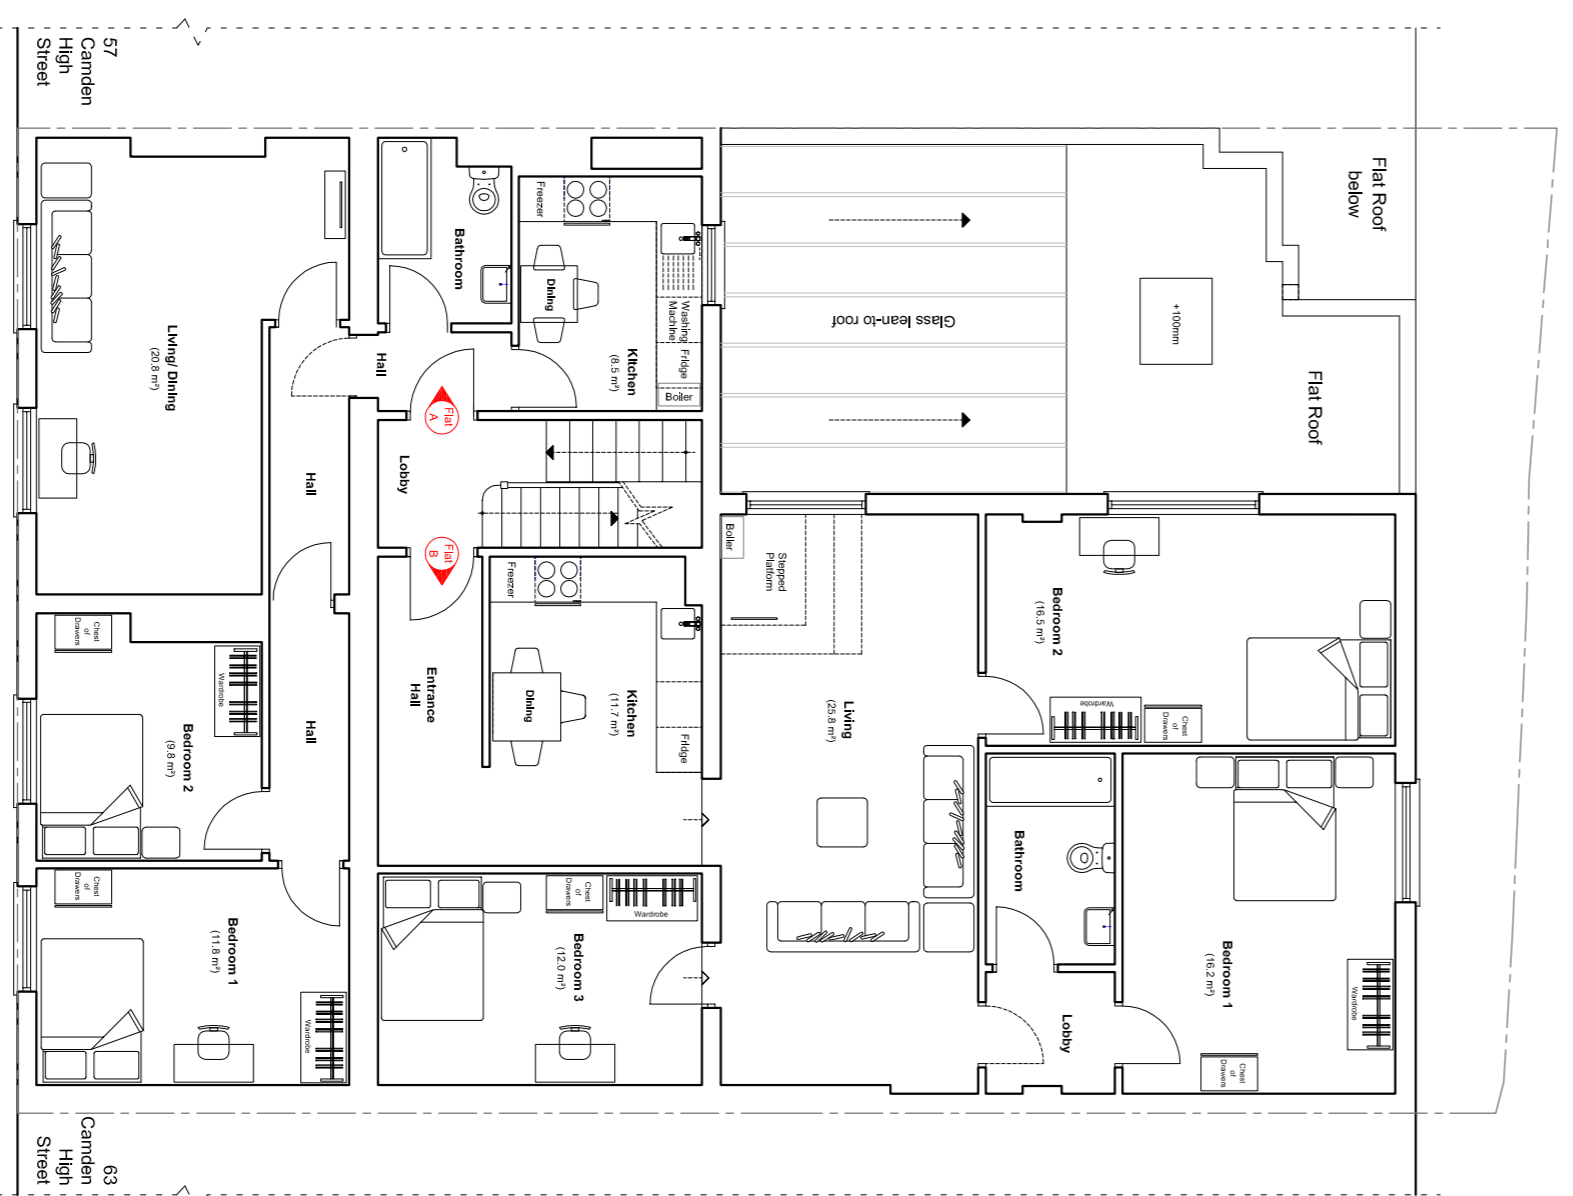

Existing First Floor Plan

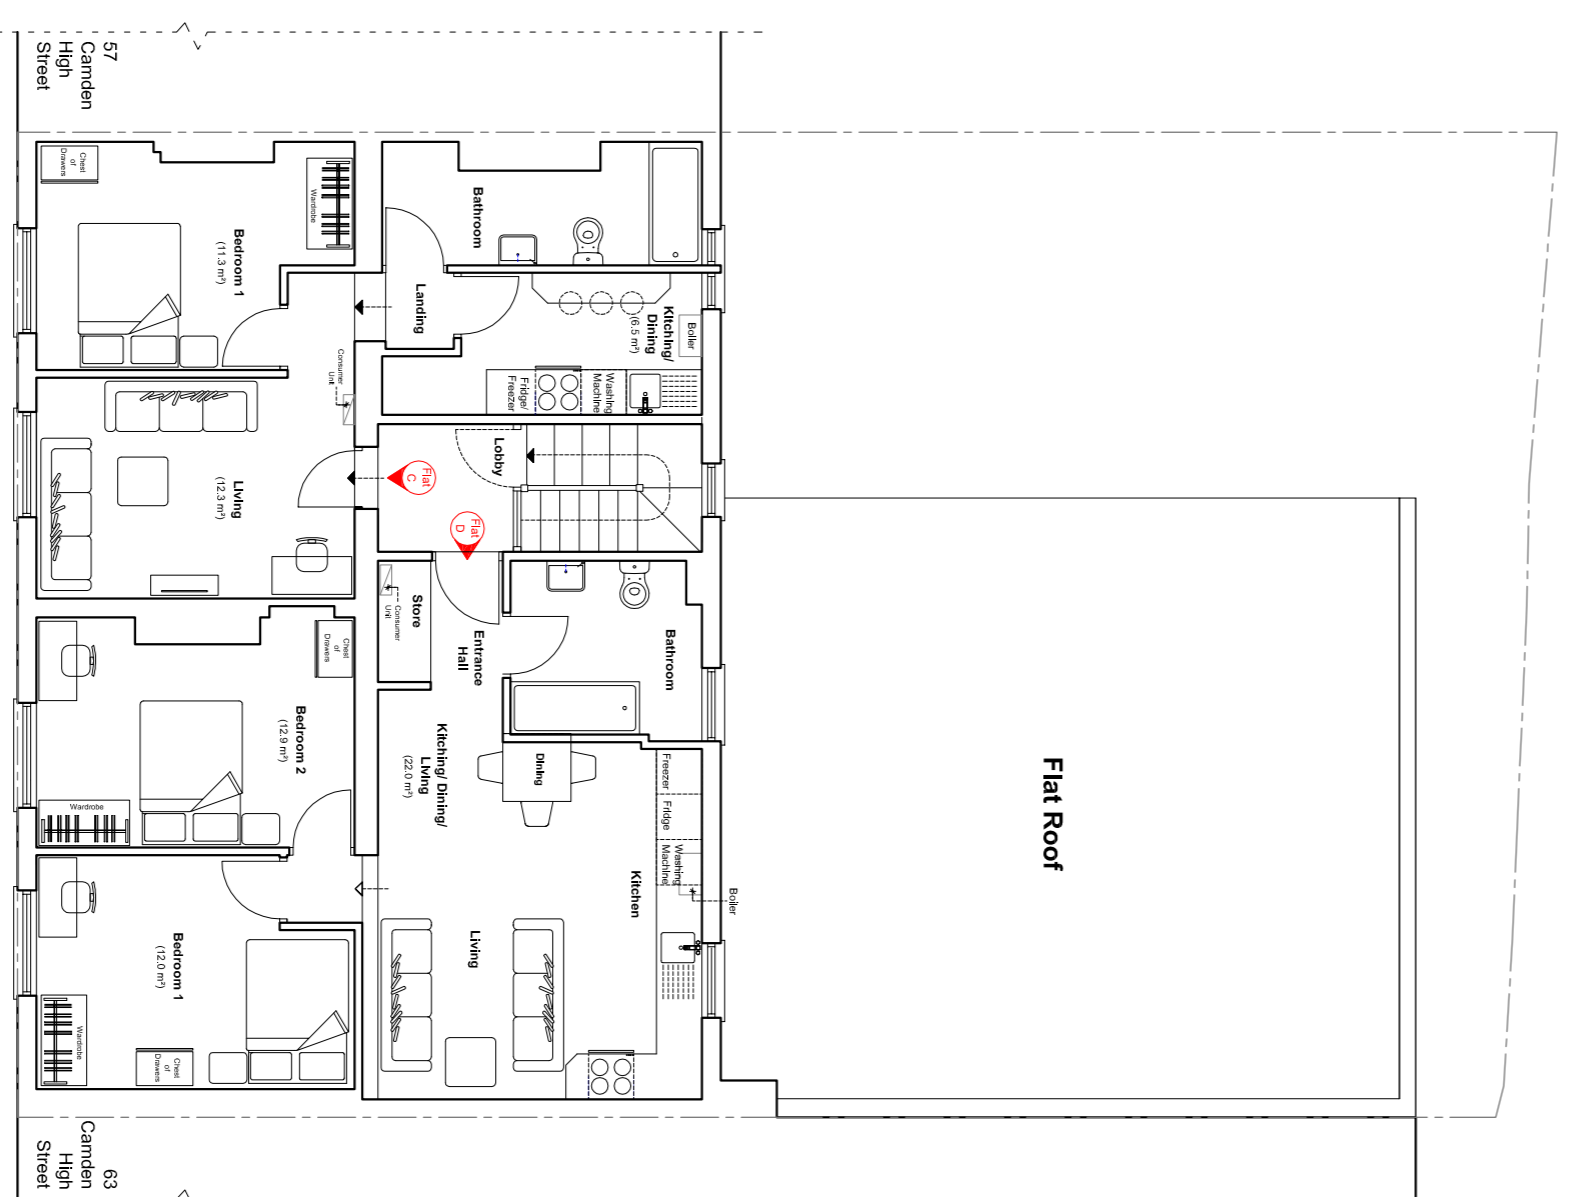


Existing Second Floor Plan

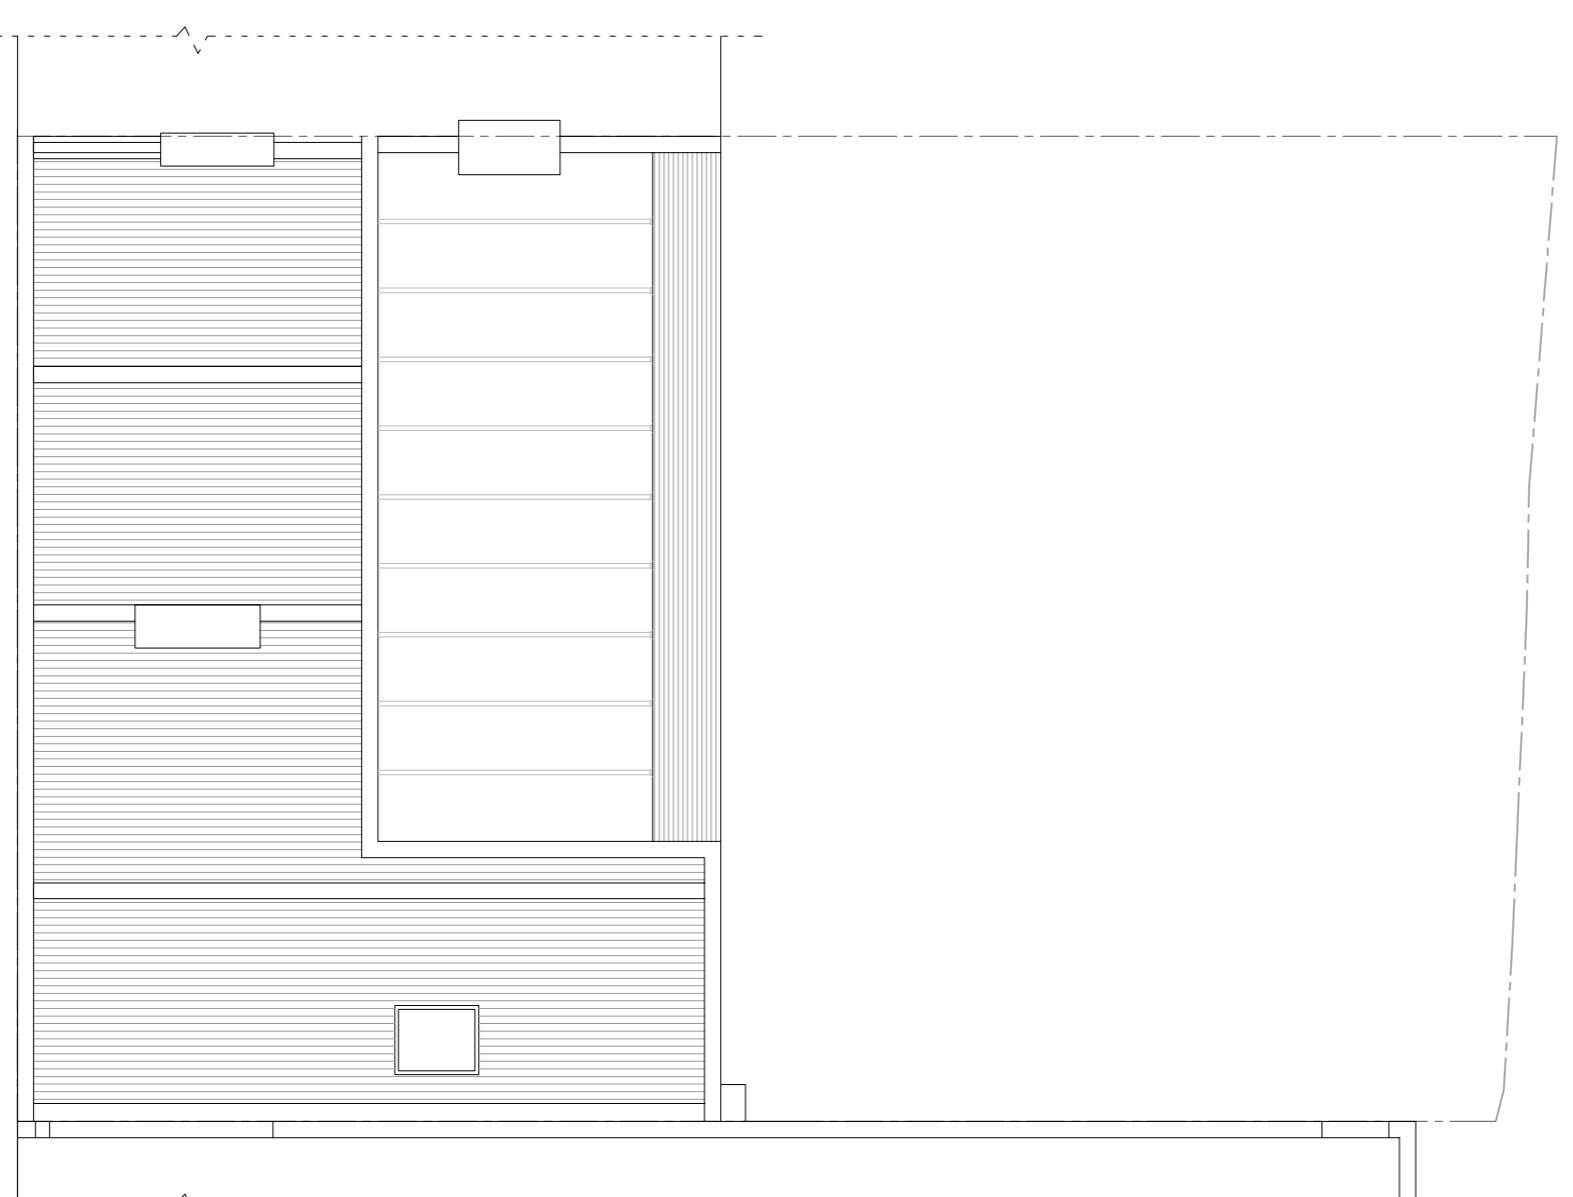

Existing Roof Plan

Report for reference only.
Copyright reserved by Andrews + Burson
For planning purposes only.

 

Andrews + Burson Associates
15 Ladbroke Street, London W10 6AD
Tel: 020 7993 7542 Fax: 020 7993 7543
www.andrewsburson.com

Project Name	59-61 Camden High Street	Project Location	Camden, London
Client	59-61 Camden High Street	Project Description	Proposed Works
Scale	1:100 @ A1	Drawing No.	Existing Plans and Drawings
Date	21.2.20	Scale	1:100 @ A1
Drawn	CHC/20102	Date	21.2.20