

 


 


1


Demolition Lower Ground Floor Plan
Scale: 1:100 @ A3

 

EXISTING WALLS 
DEMOLITION WALLS 
DEMOLITION FLOOR FINISH 



FOR PLANNING

Project Bedford Square Mews		Drawing Title Mews House Demolition Plans Lower Ground Floor		RUNDELL ASSOCIATES Architecture & Design 12 Salem Rd, London W2 4DL +44 (0)207 483 8360 office@rundellassociates.com rundellassociates.com			
Client M.Wilner & R.Villiers							
Structural Engineer James Frith							
Services Engineer		Date	04.05.20	Revision	P3	Drawing No. P 200	
Quantity Surveyor		Scale		1:100 @ A3			
		Job No.		3803		Drawn by	TP

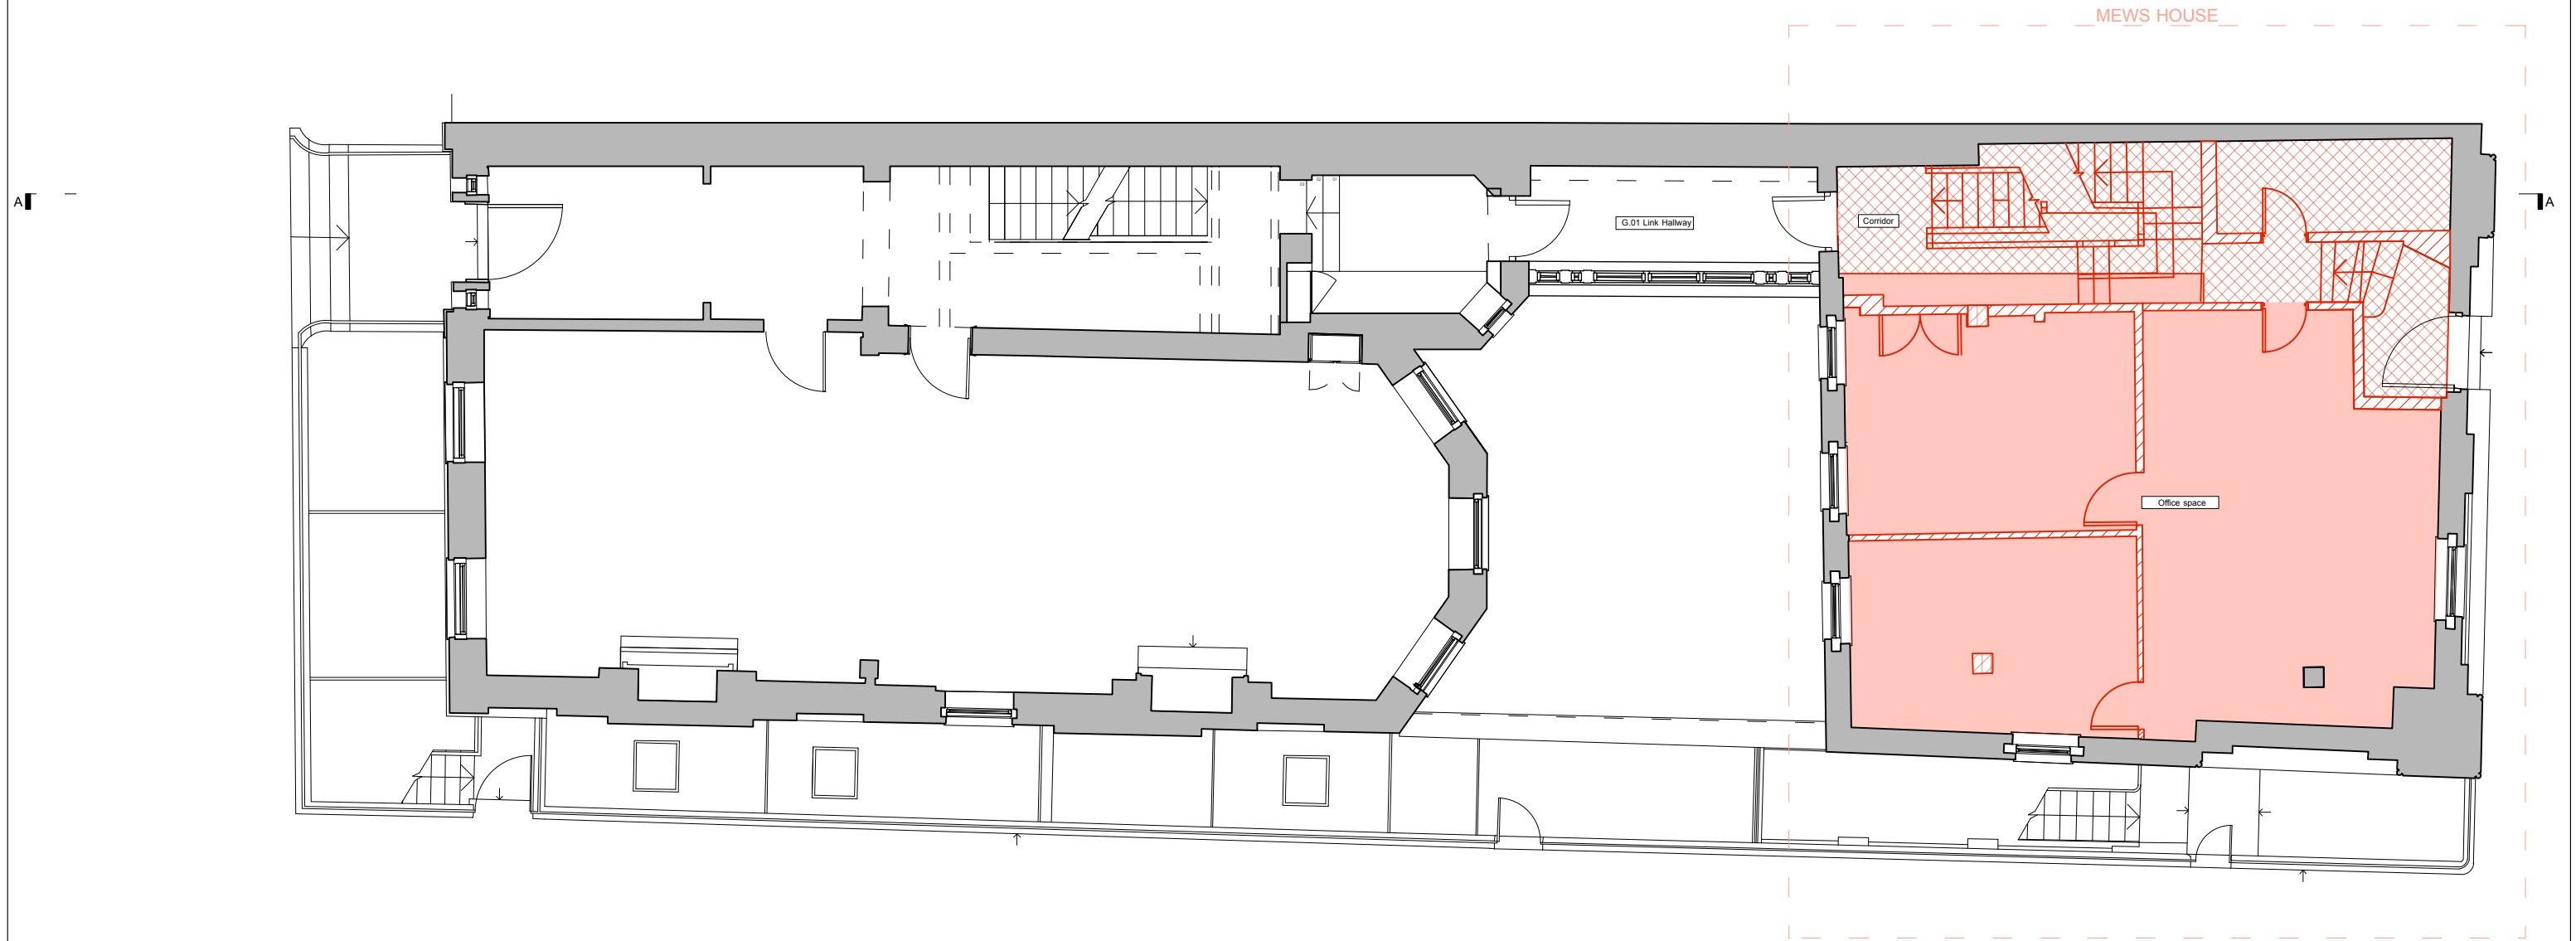

1

Demolition Ground Floor Plan
Scale: 1:100 @ A3

  


EXISTING WALLS	
DEMOLITION WALLS	
DEMOLITION FLOOR FINISH	
DEMOLITION SLAB	

FOR PLANNING

Project Bedford Square Mews		Drawing Title Mews House Demolition Plans Ground Floor		RUNDELL ASSOCIATES Architecture & Design 12 Salem Rd, London W2 4DL +44 (0)207 483 8360 office@rundellassociates.com rundellassociates.com	
Client M.Wilner & R.Villiers					
Structural Engineer James Frith					
Services Engineer		Date 04.05.20	Revision P3	Drawing No. P 200/1	
Quantity Surveyor		Scale 1:100 @ A3			
		Job No. 3803		Drawn by TP	Checked -



A1

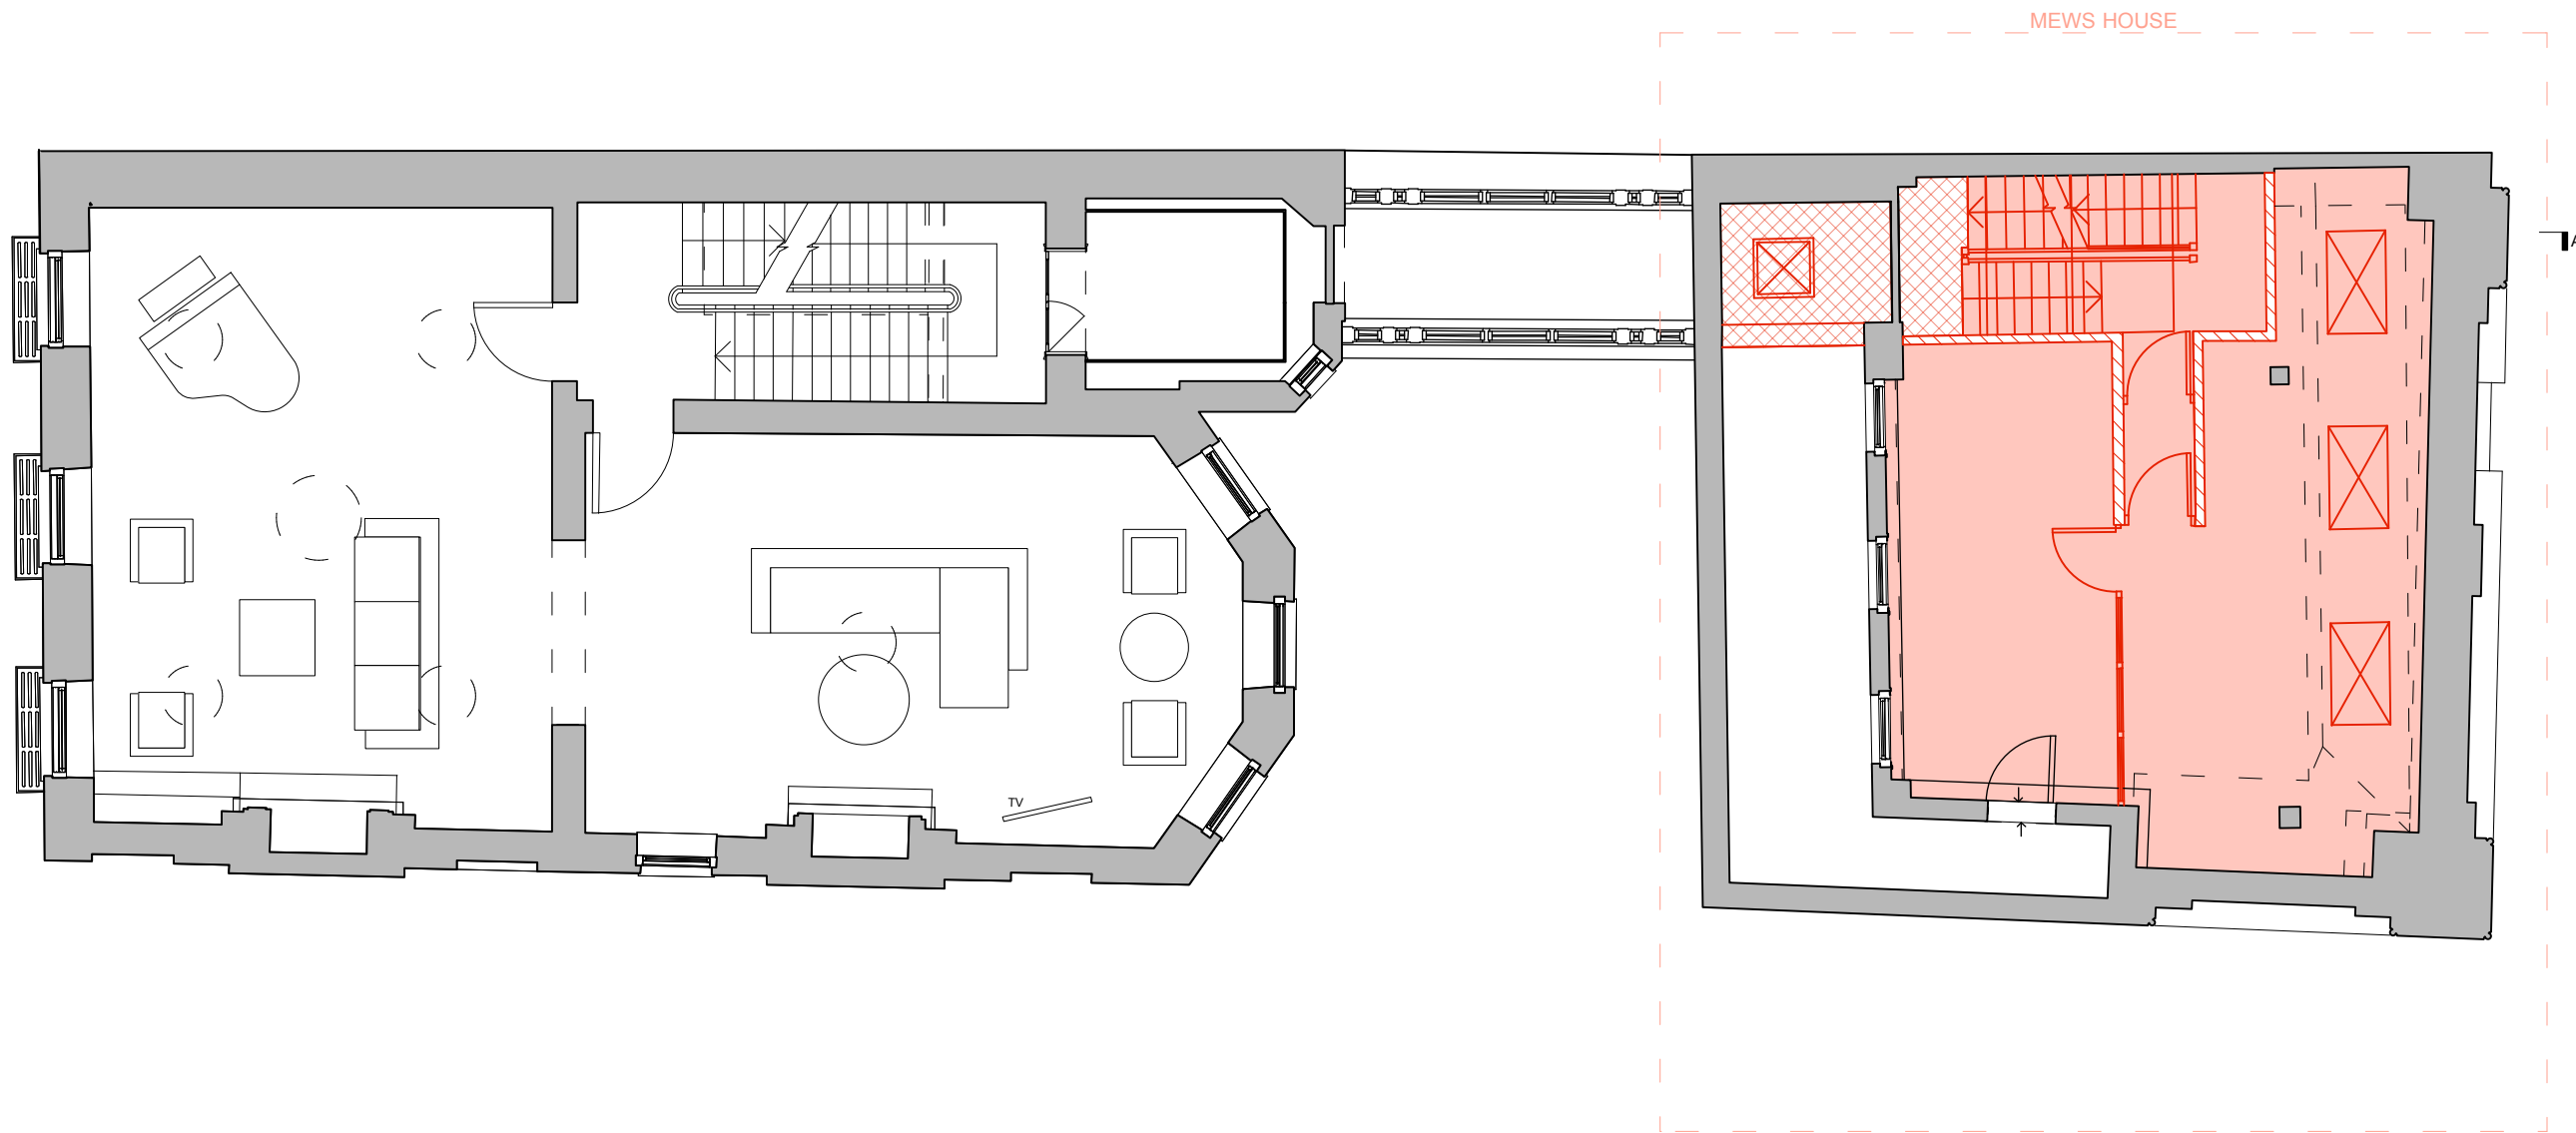

A


1

Demolition First Floor Plan
Scale: 1:100 @ A3

  


EXISTING WALLS	
DEMOLITION WALLS	
DEMOLITION FLOOR FINISH	
DEMOLITION SLAB	

FOR PLANNING



Project Bedford Square Mews		Drawing Title Mews House Demolition Plans First Floor		RUNDELL ASSOCIATES Architecture & Design 12 Salem Rd, London W2 4DL +44 (0)207 483 8360 office@rundellassociates.com rundellassociates.com	
Client M.Wilner & R.Villiers					
Structural Engineer James Frith					
Services Engineer		Date 04.05.20	Revision P3	Drawing No. P 200/2	
Quantity Surveyor		Scale 1:100 @ A3			
		Job No. 3803			
		Drawn by TP		Checked -	

AT

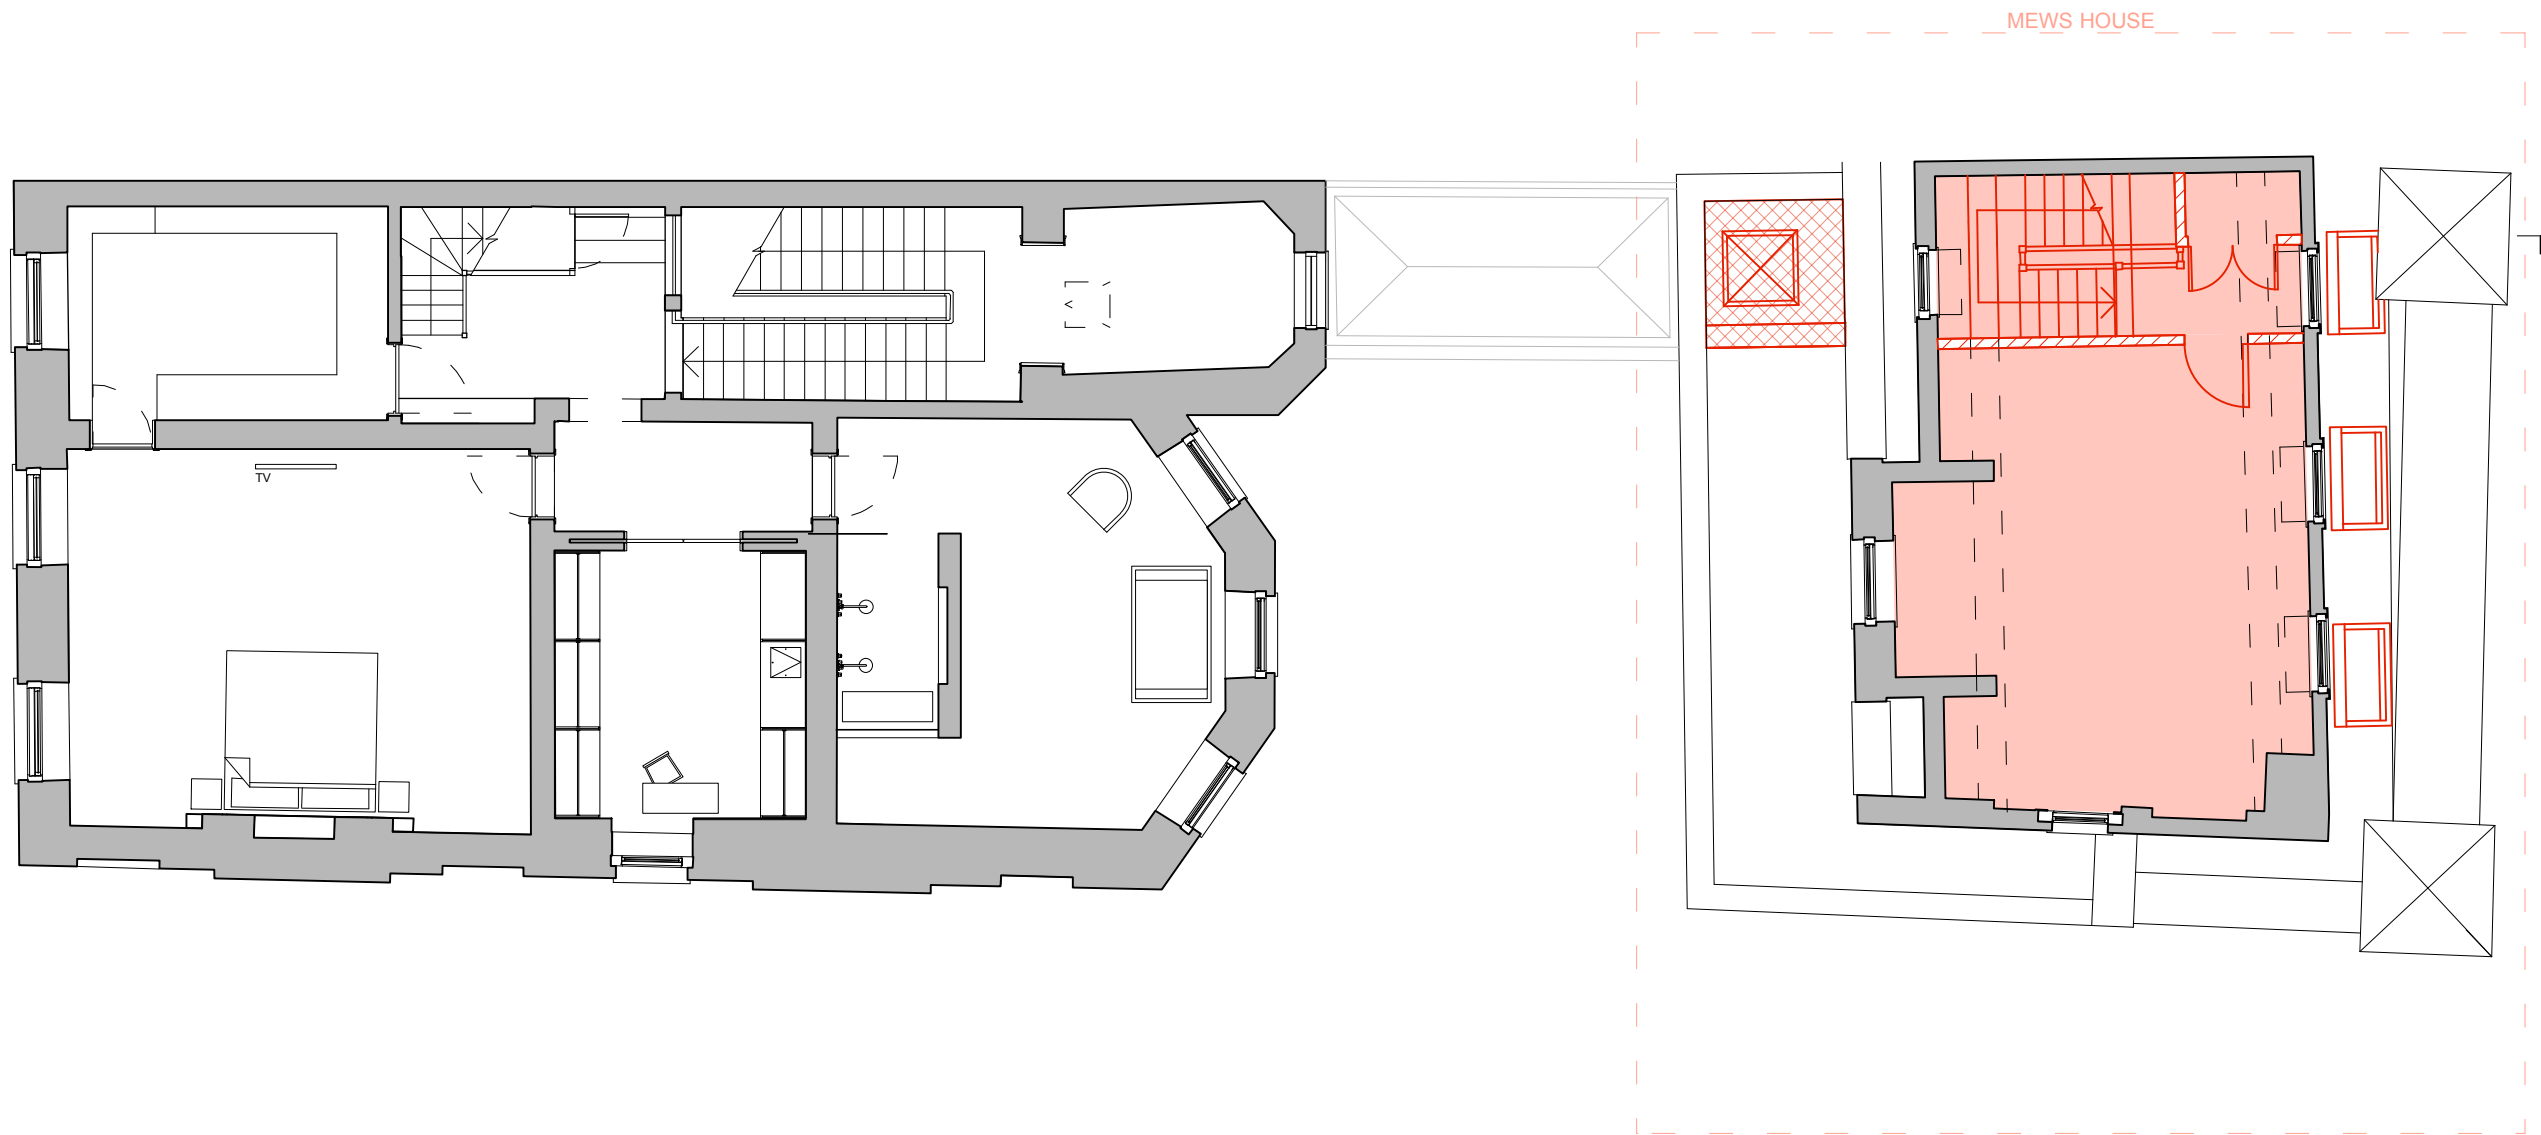


1

Demolition Second Floor Plan
Scale: 1:100 @ A3

  


EXISTING WALLS	
DEMOLITION WALLS	
DEMOLITION FLOOR FINISH	
DEMOLITION SLAB	



FOR PLANNING




Project Bedford Square Mews		Drawing Title Mews House		RUNDELL ASSOCIATES	
Client M.Wilner & R.Villiers		Demolition Plans		Architecture & Design 12 Salem Rd, London W2 4DL +44 (0)207 483 8360 office@rundellassociates.com rundellassociates.com	
Structural Engineer James Frith		Second Floor		 Drawing No. P 200/3	
Services Engineer		Date 04.05.20	Revision P3		
Quantity Surveyor		Scale 1:100 @ A3			
		Job No. 3803			
				Drawn by TP	Checked -

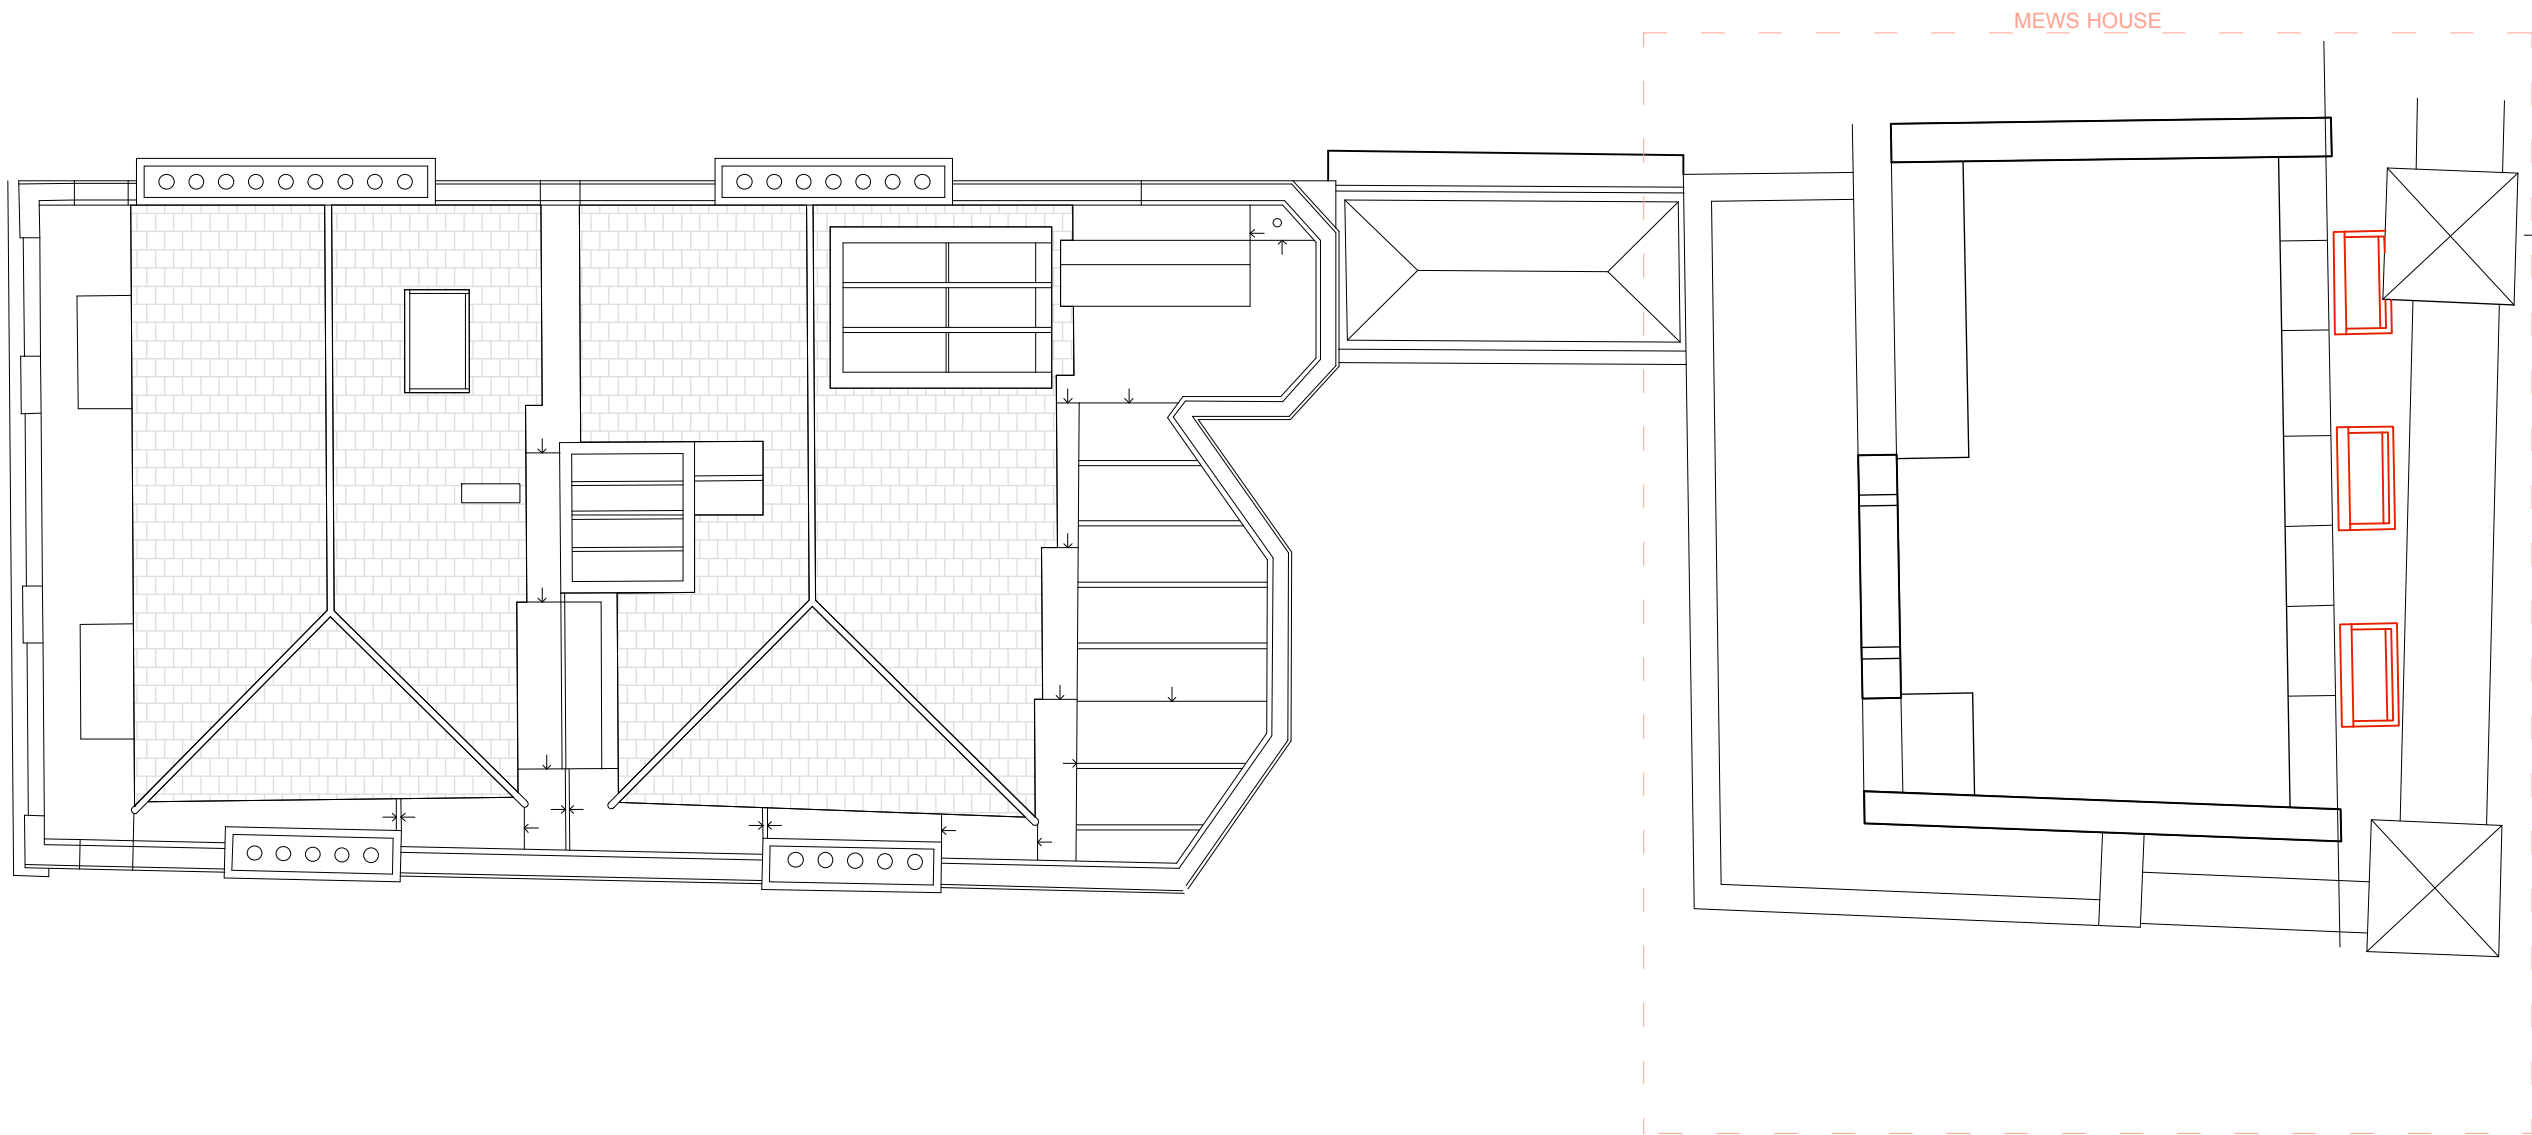

  


1 Demolition Third Floor Plan
Scale: 1:100 @ A3



EXISTING WALLS 
DEMOLITION WALLS 
DEMOLITION FLOOR FINISH 

FOR PLANNING

Project Bedford Square Mews		Drawing Title Mews House Demolition Plans Third Floor		RUNDELL ASSOCIATES Architecture & Design 12 Salem Rd, London W2 4DL +44 (0)207 483 8360 office@rundellassociates.com rundellassociates.com	
Client M.Wilner & R.Villiers					
Structural Engineer James Frith					
Services Engineer		Date 04.05.20	Revision P3	Drawing No. P 200/4	
Quantity Surveyor		Scale 1:100 @ A3			
		Job No. 3803			
		Drawn by TP		Checked -	