




1

Proposed Lower Ground Floor Plan
Scale: 1:100 @ A3

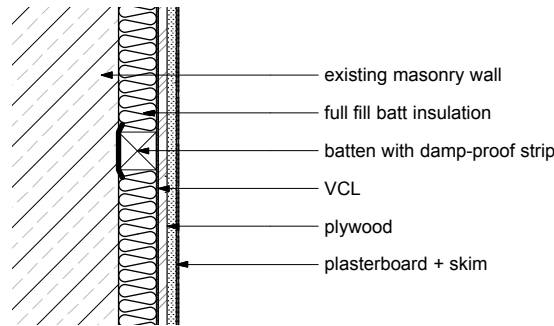


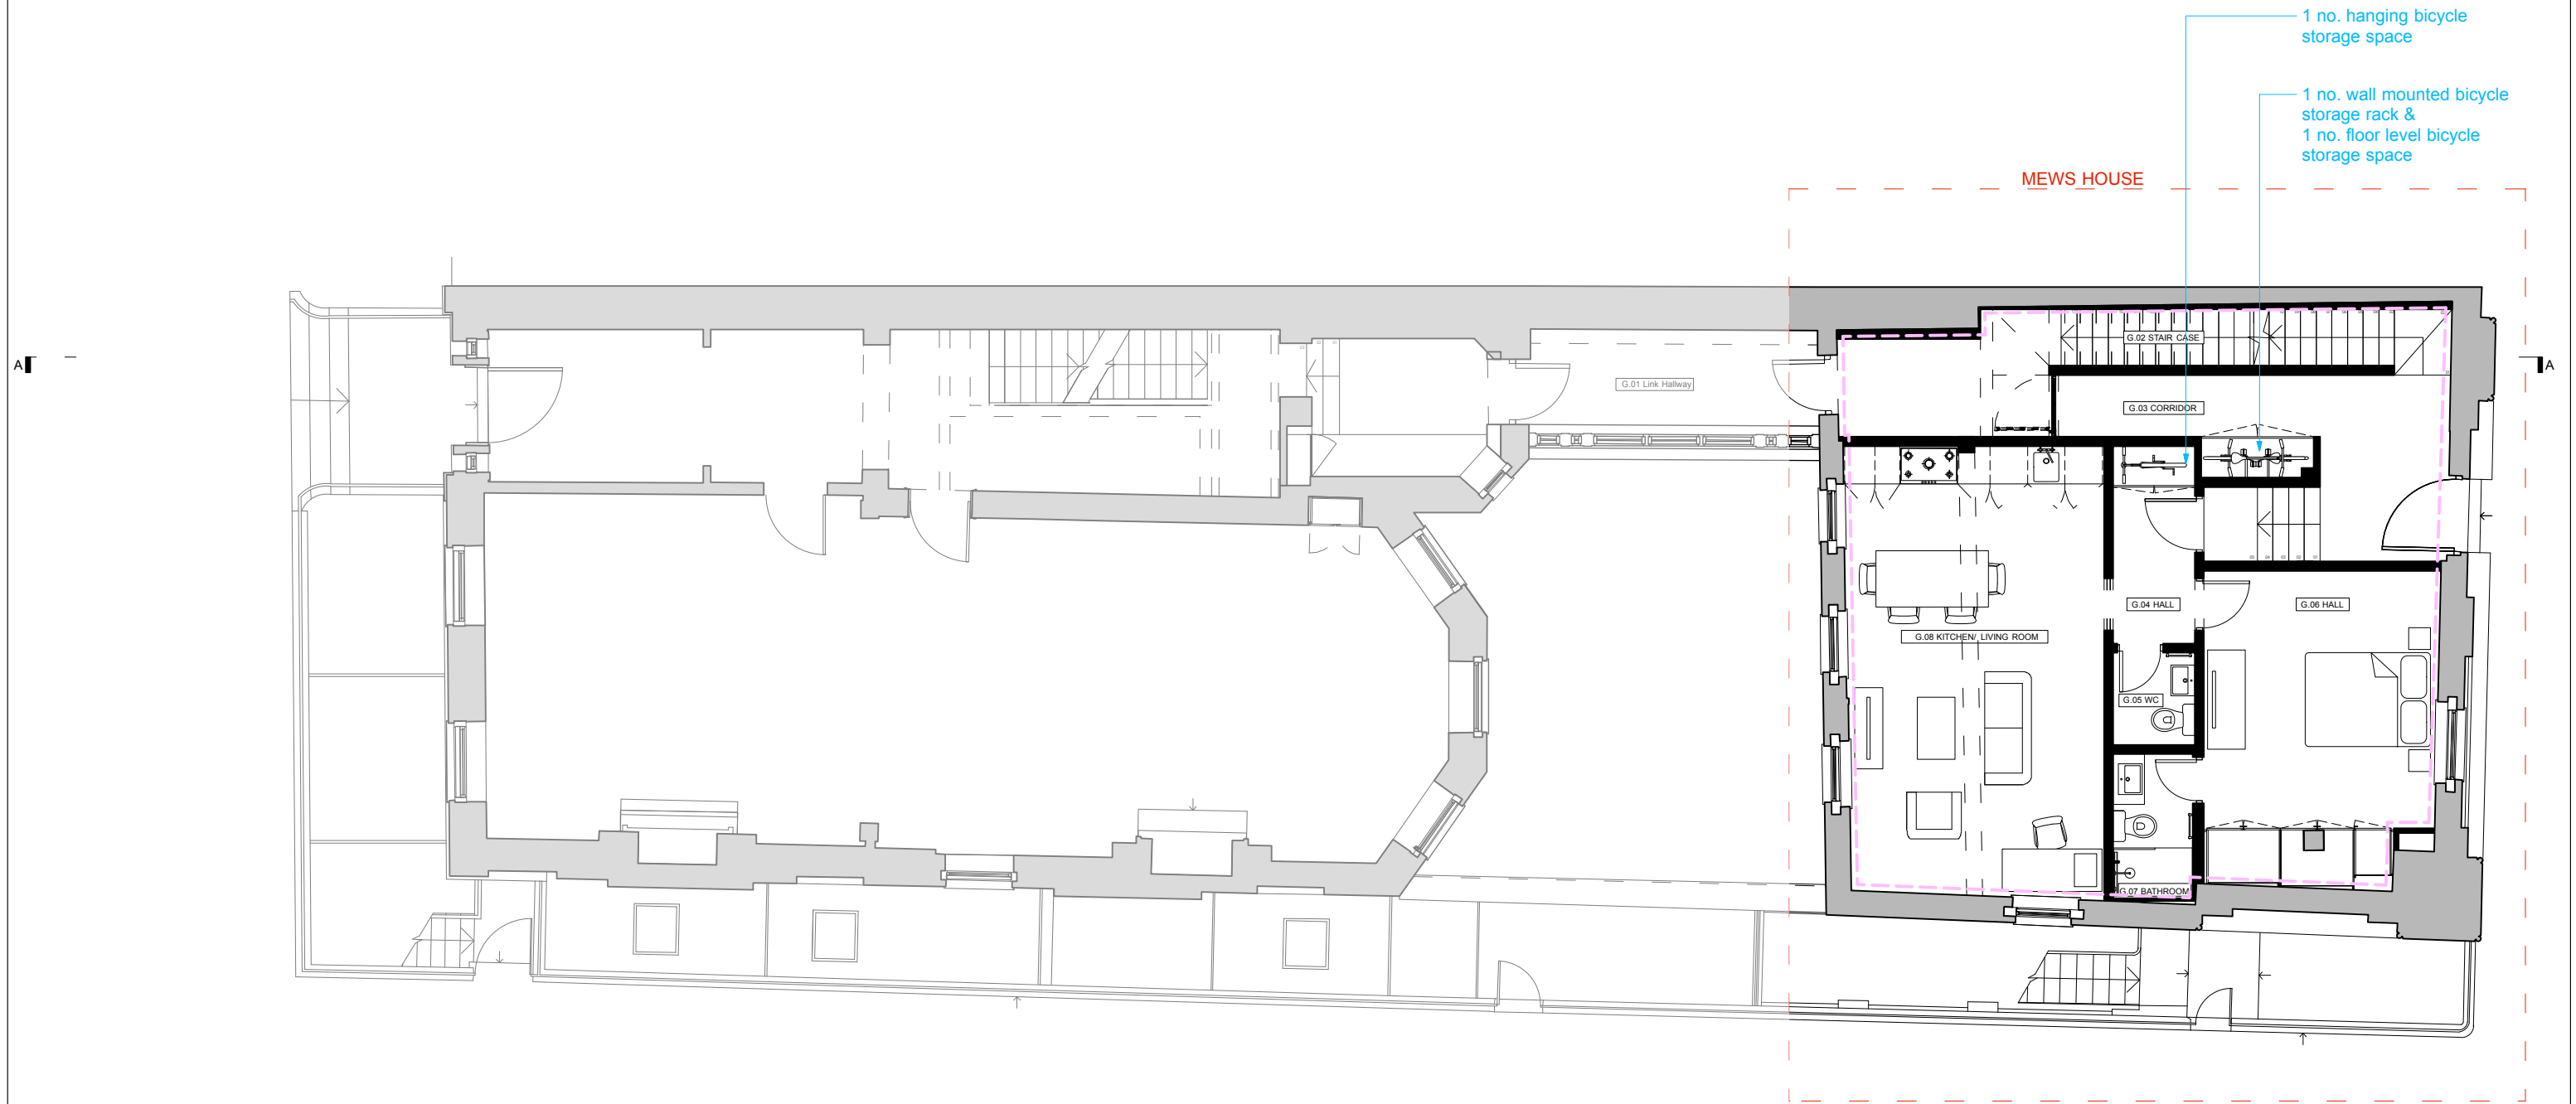
2

Typical Wall Build-up - Existing Masonry Walls
Scale: 1:100 @ A3

 
 


FOR PLANNING

Project Bedford Square Mews		Drawing Title Mews House Proposed Plans Lower Ground Floor		RUNDELL ASSOCIATES Architecture & Design 12 Salem Rd, London W2 4DL +44 (0)207 483 8360 office@rundellassociates.com rundellassociates.com		
Client M.Wilner & R.Villiers						
Structural Engineer James Frith						
Services Engineer		Date 04.05.20	Revision P4	Drawing No. P300		
Quantity Surveyor		Scale 1:100 @ A3				
		Job No. 3803		Drawn by TP		Checked -




1 Proposed Ground Floor Plan
Scale: 1:100 @ A3

  



EXISTING WALLS	
PROPOSED WALLS	
PROPOSED INSULATION	


FOR PLANNING

Project Bedford Square Mews	Drawing Title Mews House	RUNDELL ASSOCIATES Architecture & Design 12 Salem Rd, London W2 4DL +44 (0)207 483 8360 office@rundellassociates.com rundellassociates.com	
Client M.Wilner & R.Villiers	Proposed Plans Ground Floor		
Structural Engineer James Frith	Date 04.05.20	Revision P4	Drawing No. P301
Services Engineer	Scale 1:100 @ A3	Job No. 3803	Drawn by TP
Quantity Surveyor			Checked -

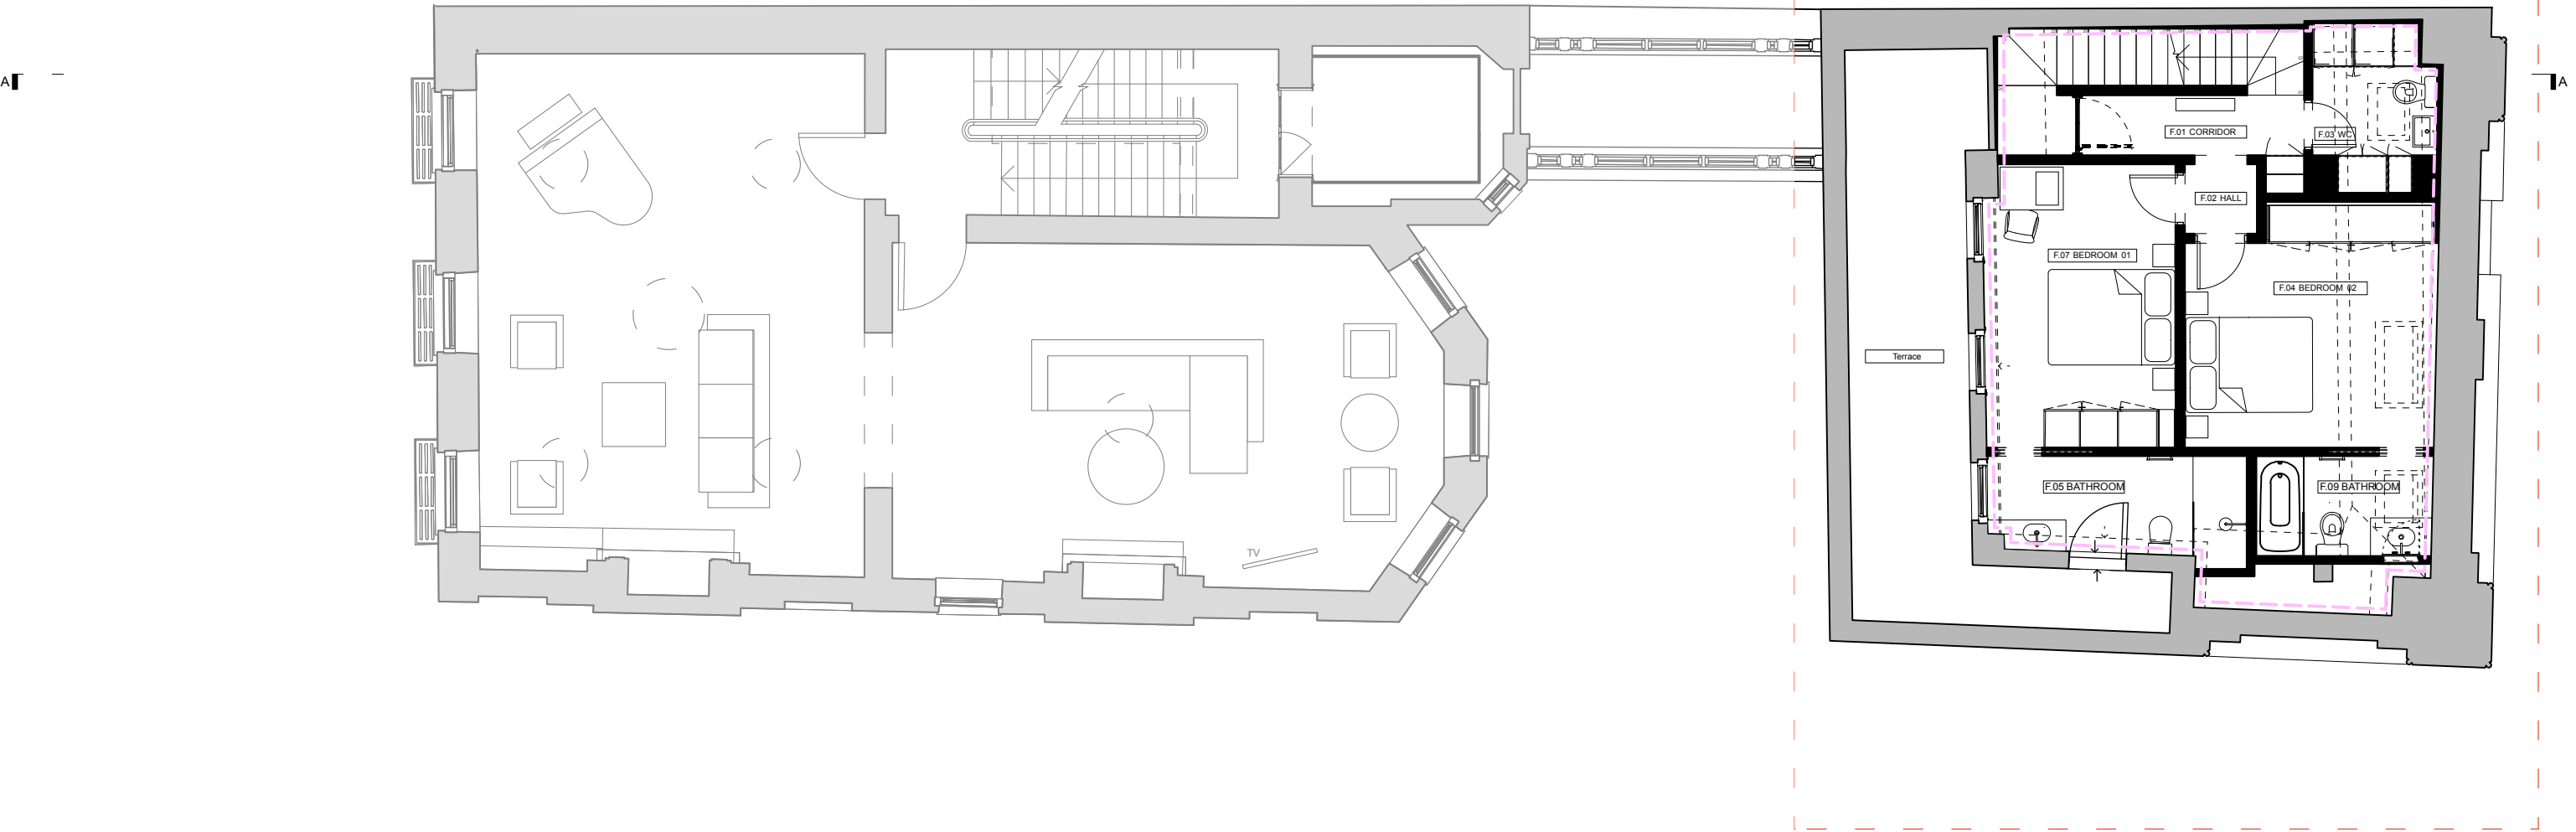


1 Proposed First Floor Plan
Scale: 1:100 @ A3

  


- EXISTING WALLS 
- PROPOSED WALLS 
- PROPOSED INSULATION 

FOR PLANNING



Project Bedford Square Mews		Drawing Title Mews House Proposed Plans First Floor		RUNDELL ASSOCIATES Architecture & Design 12 Salem Rd, London W2 4DL +44 (0)207 483 8360 office@rundellassociates.com rundellassociates.com 	
Client M.Wilner & R.Villiers					
Structural Engineer James Frith					
Services Engineer		Date 04.05.20	Revision P4	Drawing No. P 302	
Quantity Surveyor		Scale 1:100 @ A3			
		Job No. 3803		Drawn by TP	Checked -

AT

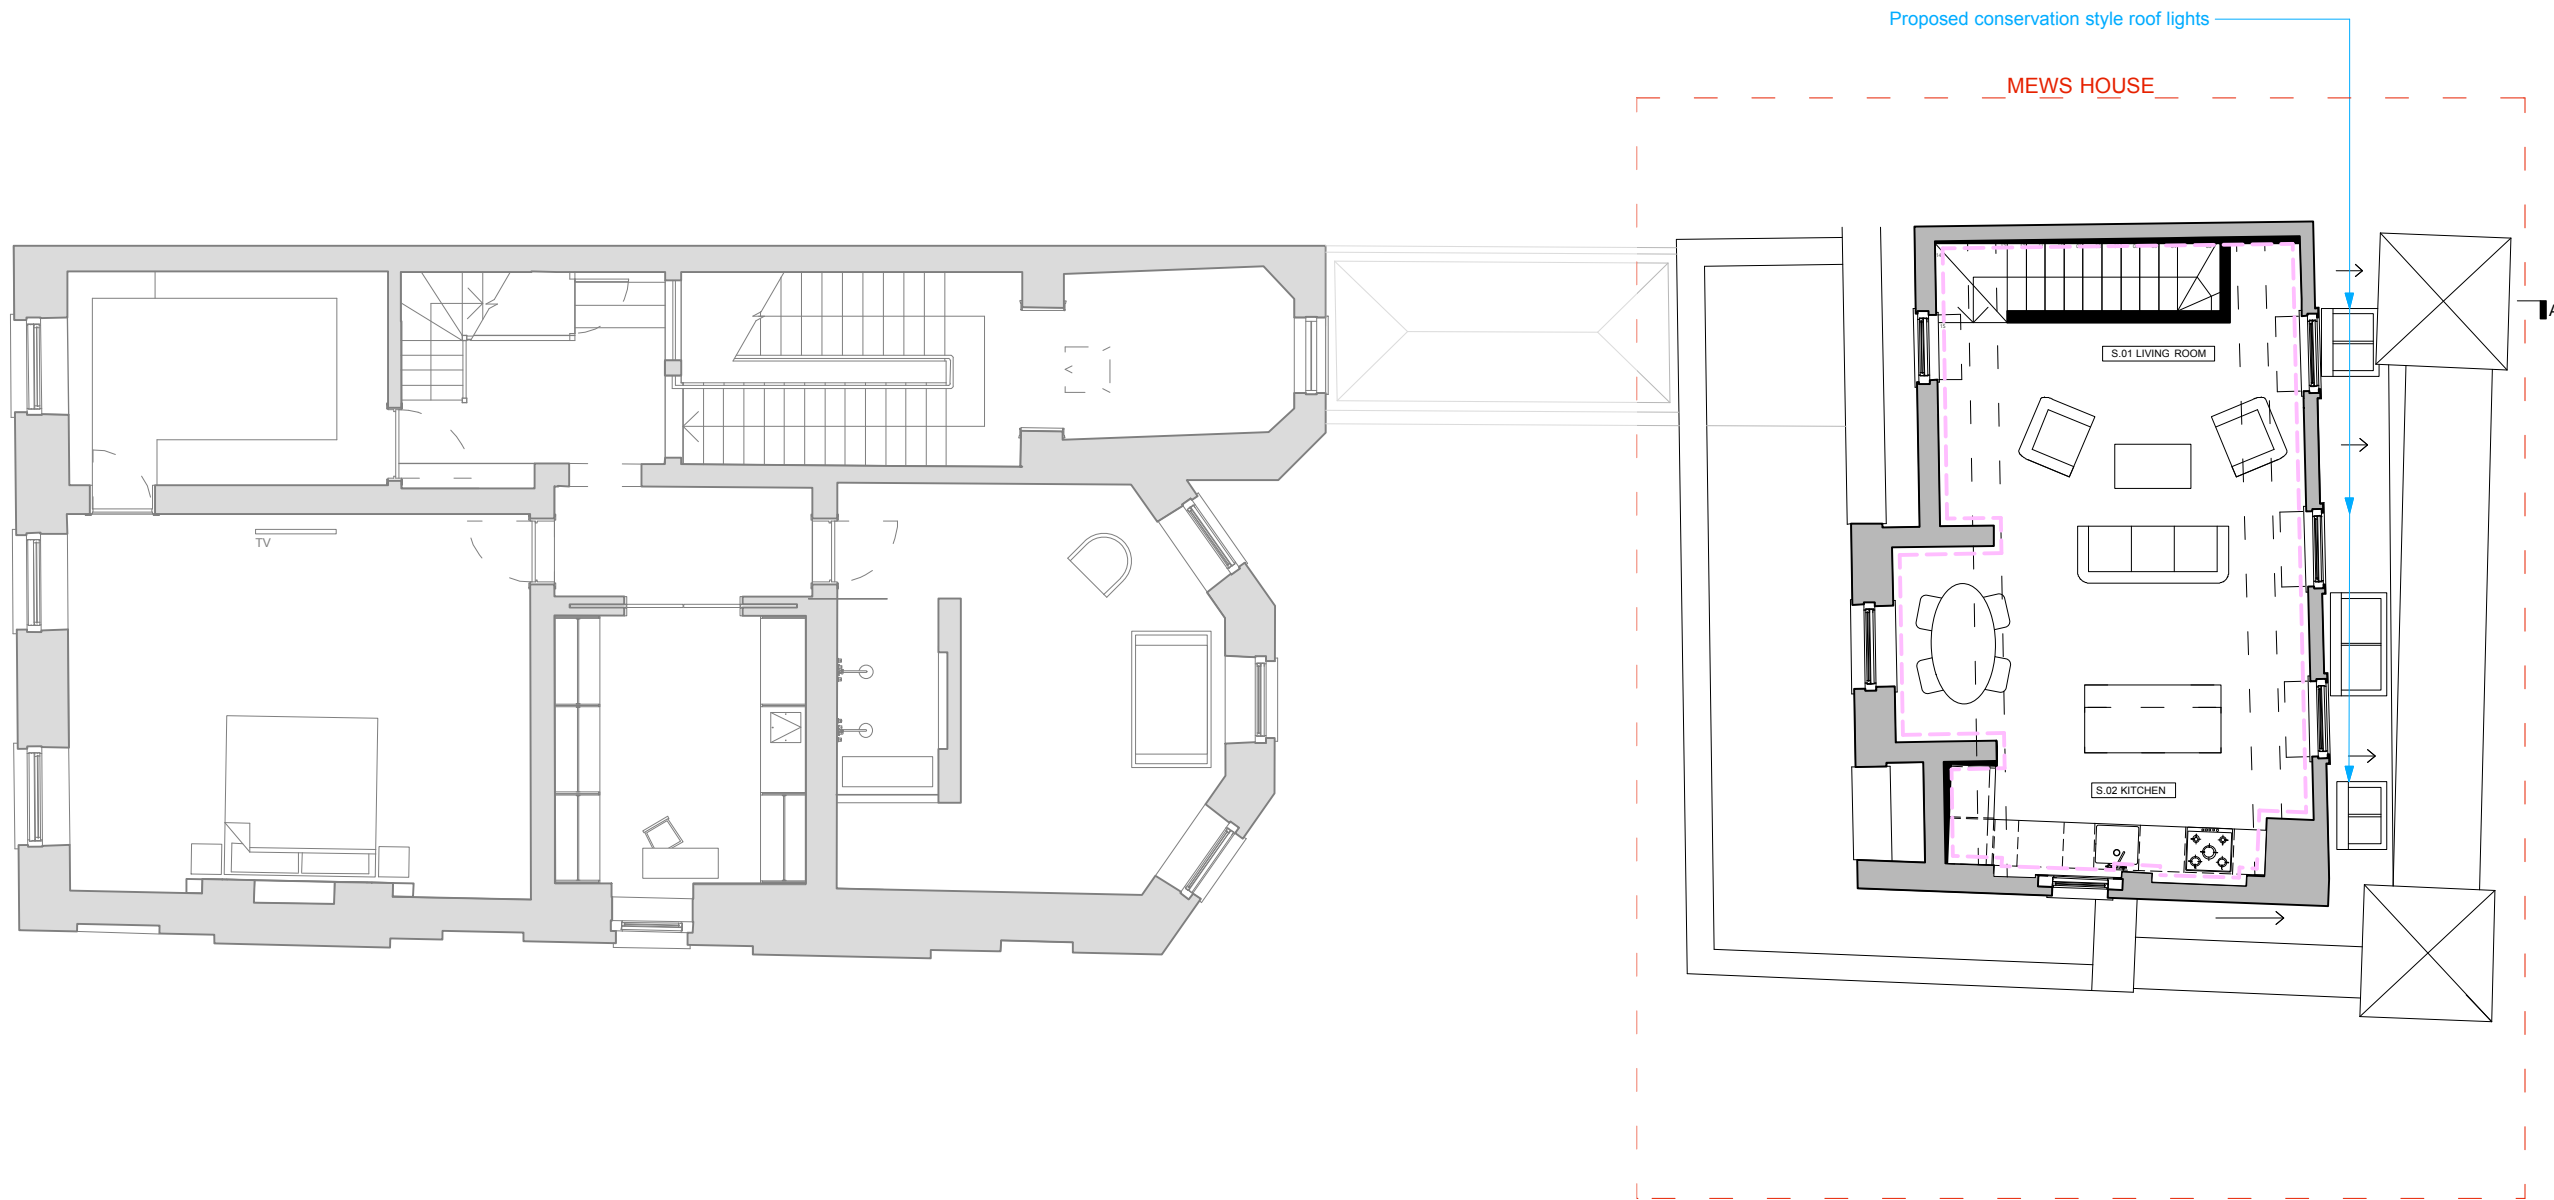

1

Proposed Second Floor Plan
Scale: 1:100 @ A3

  

EXISTING WALLS



PROPOSED WALLS




PROPOSED INSULATION




FOR PLANNING

Project Bedford Square Mews		Drawing Title Mews House Proposed Plans Second Floor		RUNDELL ASSOCIATES Architecture & Design 12 Salem Rd, London W2 4DL +44 (0)207 483 8360 office@rundellassociates.com rundellassociates.com	
Client M.Wilner & R.Villiers					
Structural Engineer James Frith					
Services Engineer		Date 04.05.20	Revision P4	Drawing No. P 303	
Quantity Surveyor		Scale 1:100 @ A3			
		Job No. 3803		Drawn by TP	Checked -



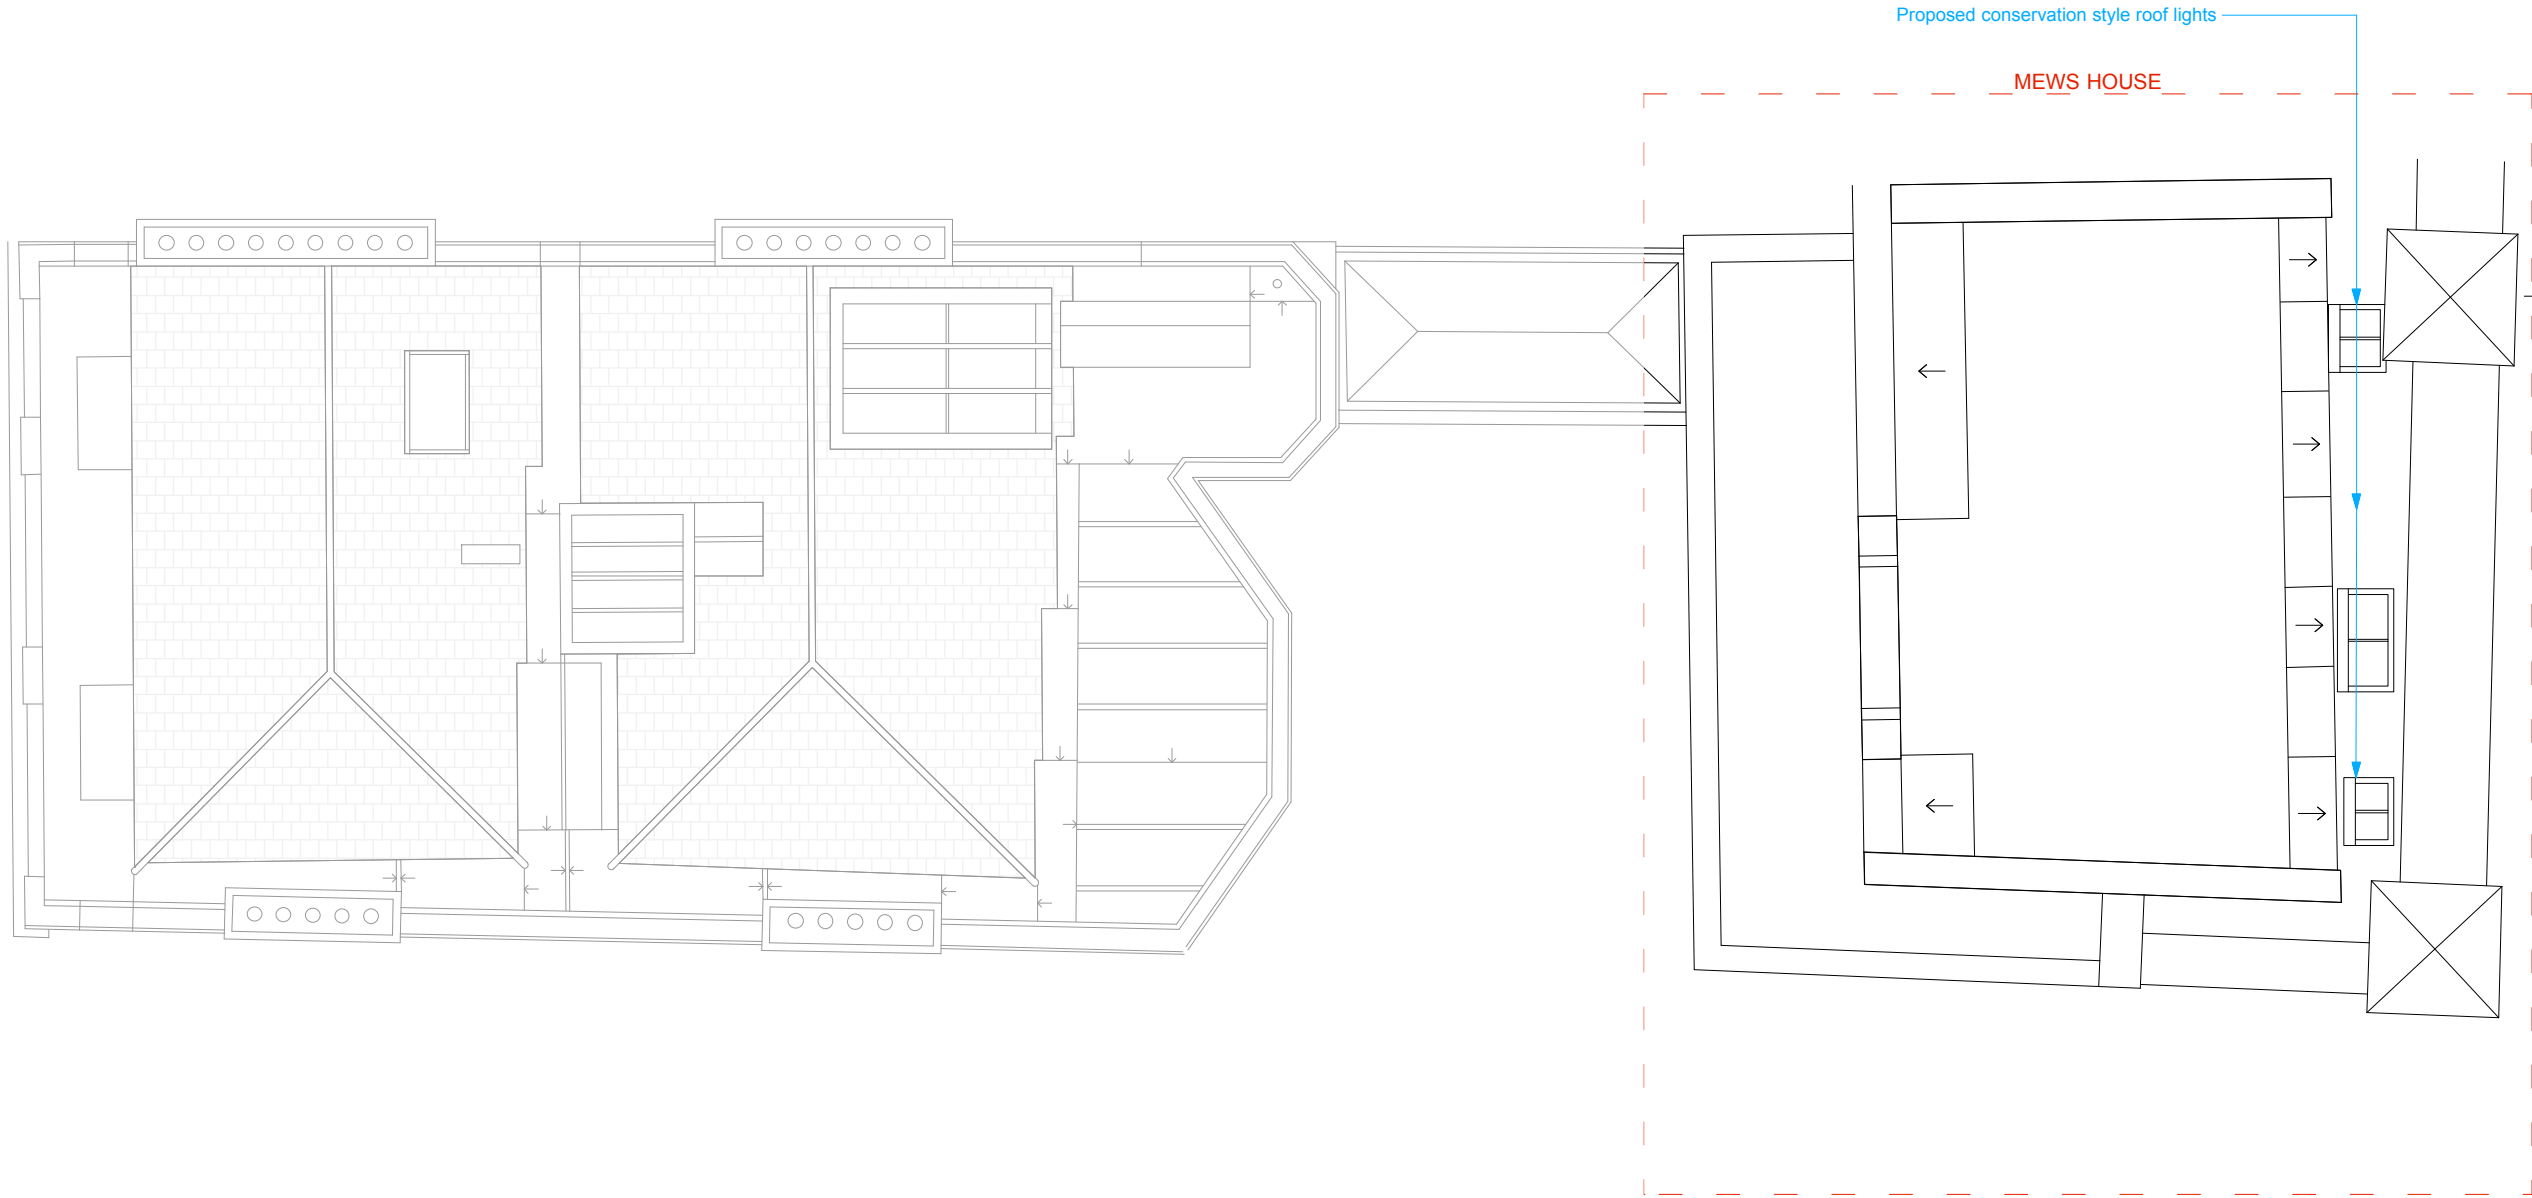

1 Proposed Third Floor Plan
Scale: 1:100 @ A3

 

EXISTING WALLS



PROPOSED WALLS



FOR PLANNING

Project Bedford Square Mews		Drawing Title Mews House Proposed Plans Roof Plan		RUNDELL ASSOCIATES Architecture & Design 12 Salem Rd, London W2 4DL +44 (0)207 483 8360 office@rundellassociates.com rundellassociates.com		
Client M.Wilner & R.Villiers						
Structural Engineer James Frith						
Services Engineer		Date 04.05.20	Revision P4	Drawing No. P304		
Quantity Surveyor		Scale 1:100 @ A3				
		Job No. 3803				
		Drawn by TP		Checked -		