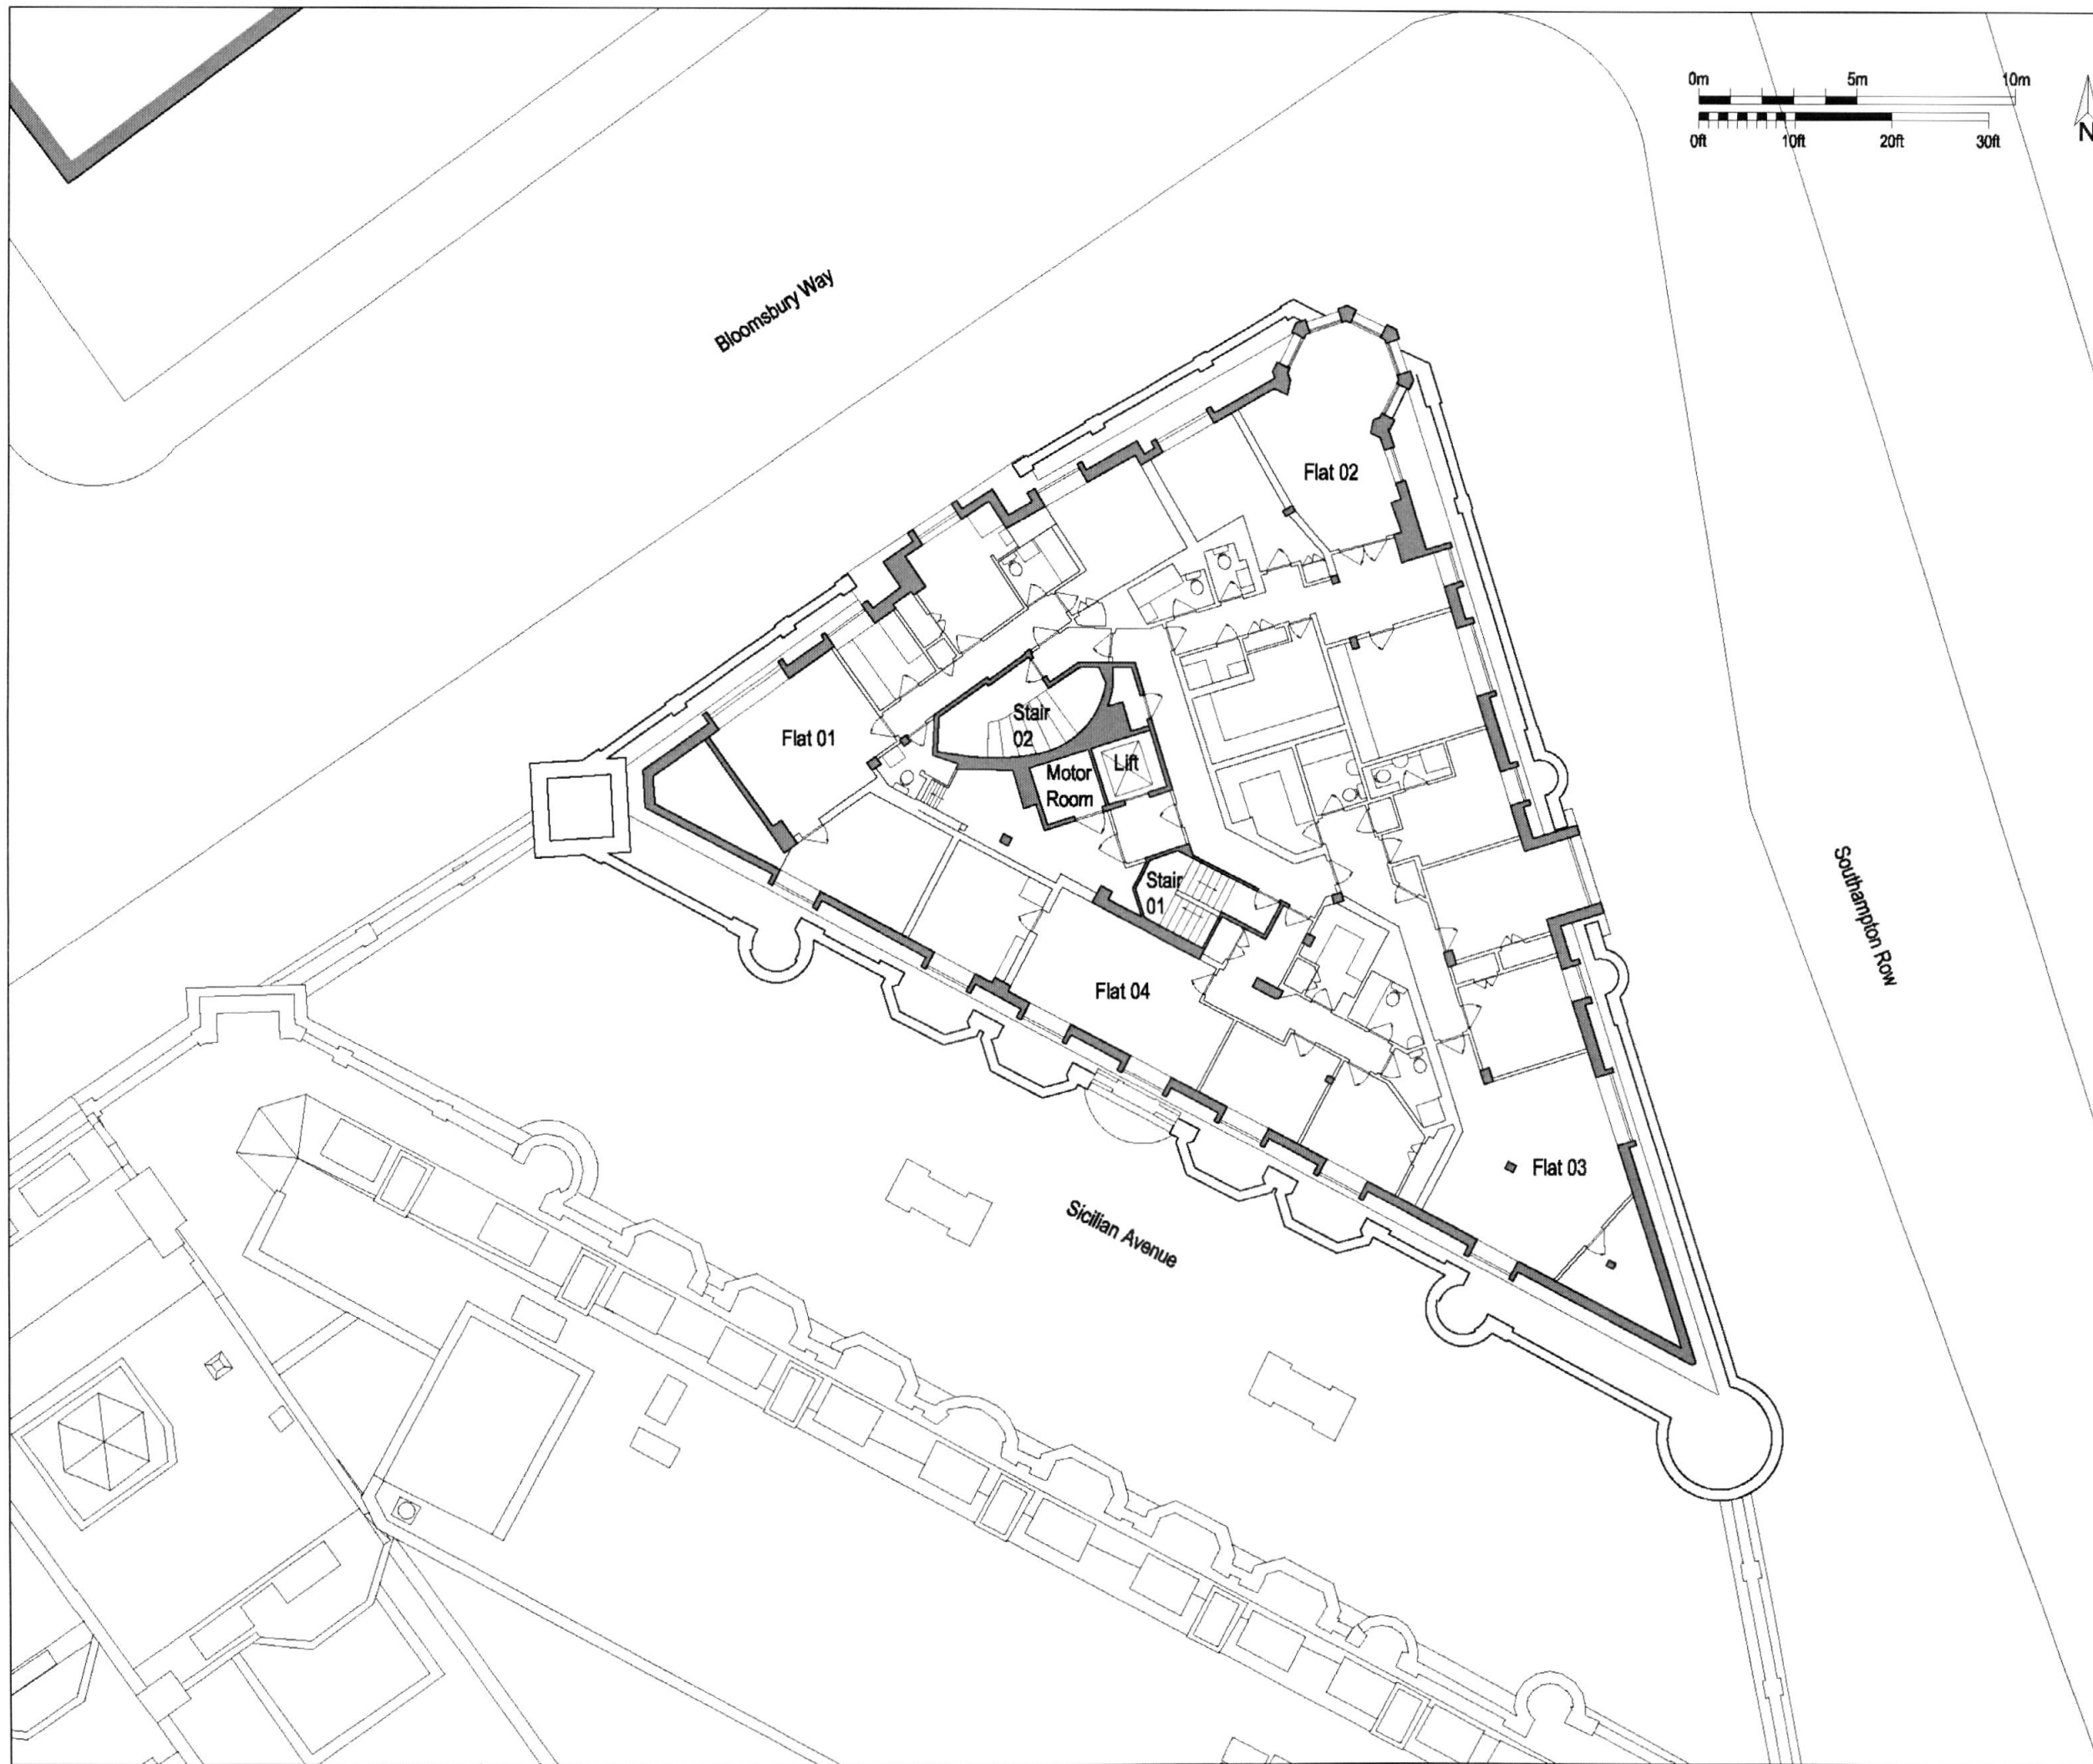


Do not scale from this drawing, except for town planning purposes.
Work to figured dimensions only.
This drawing is the property of Brimelow McSweeney Architects and copyright is reserved by them.
This drawing is issued on condition that it is not copied, used or disclosed by or to any unauthorised person without the prior written consent of Brimelow McSweeney Architects.
The areas on this drawing have been measured directly from a CAD drawing and have no tolerances added or subtracted.
The areas have been calculated in accordance with the Code of Measuring Practice, 8th Edition (2007) using the stated options NA, GA, GEA. They are approximate and relate to the likely areas of the building at the current state of the design. Any decisions to be made on the basis of those predictions, whether as to project viability, pre-selling, lease agreements and the like, should make allowance for the following:
Design development
Accuracy of survey, site levels and dimensions need to be fully evaluated
Allowance for construction methods and building tolerances
Local authority constraints
rev date drawn by checked description
/ DD MM YY XXX XXX descriptive text here

FOR PLANNING			
BRIMELOW McSWEENEY ARCHITECTS			
26 Great Queen Street, Covent Garden, London WC2B 5AL tel: 020 7831 7835 fax: 020 7831 7830 email: admin@bm-architects.co.uk			
project 31 Southampton Row London, WC1B 5HJ			
title Fifth Floor Plan As Existing			
scale 1:50 @ A1 / 1:100 @ A3	date 16-10-12	drawn CD	
drawing no. 1132-1150		revision /	