



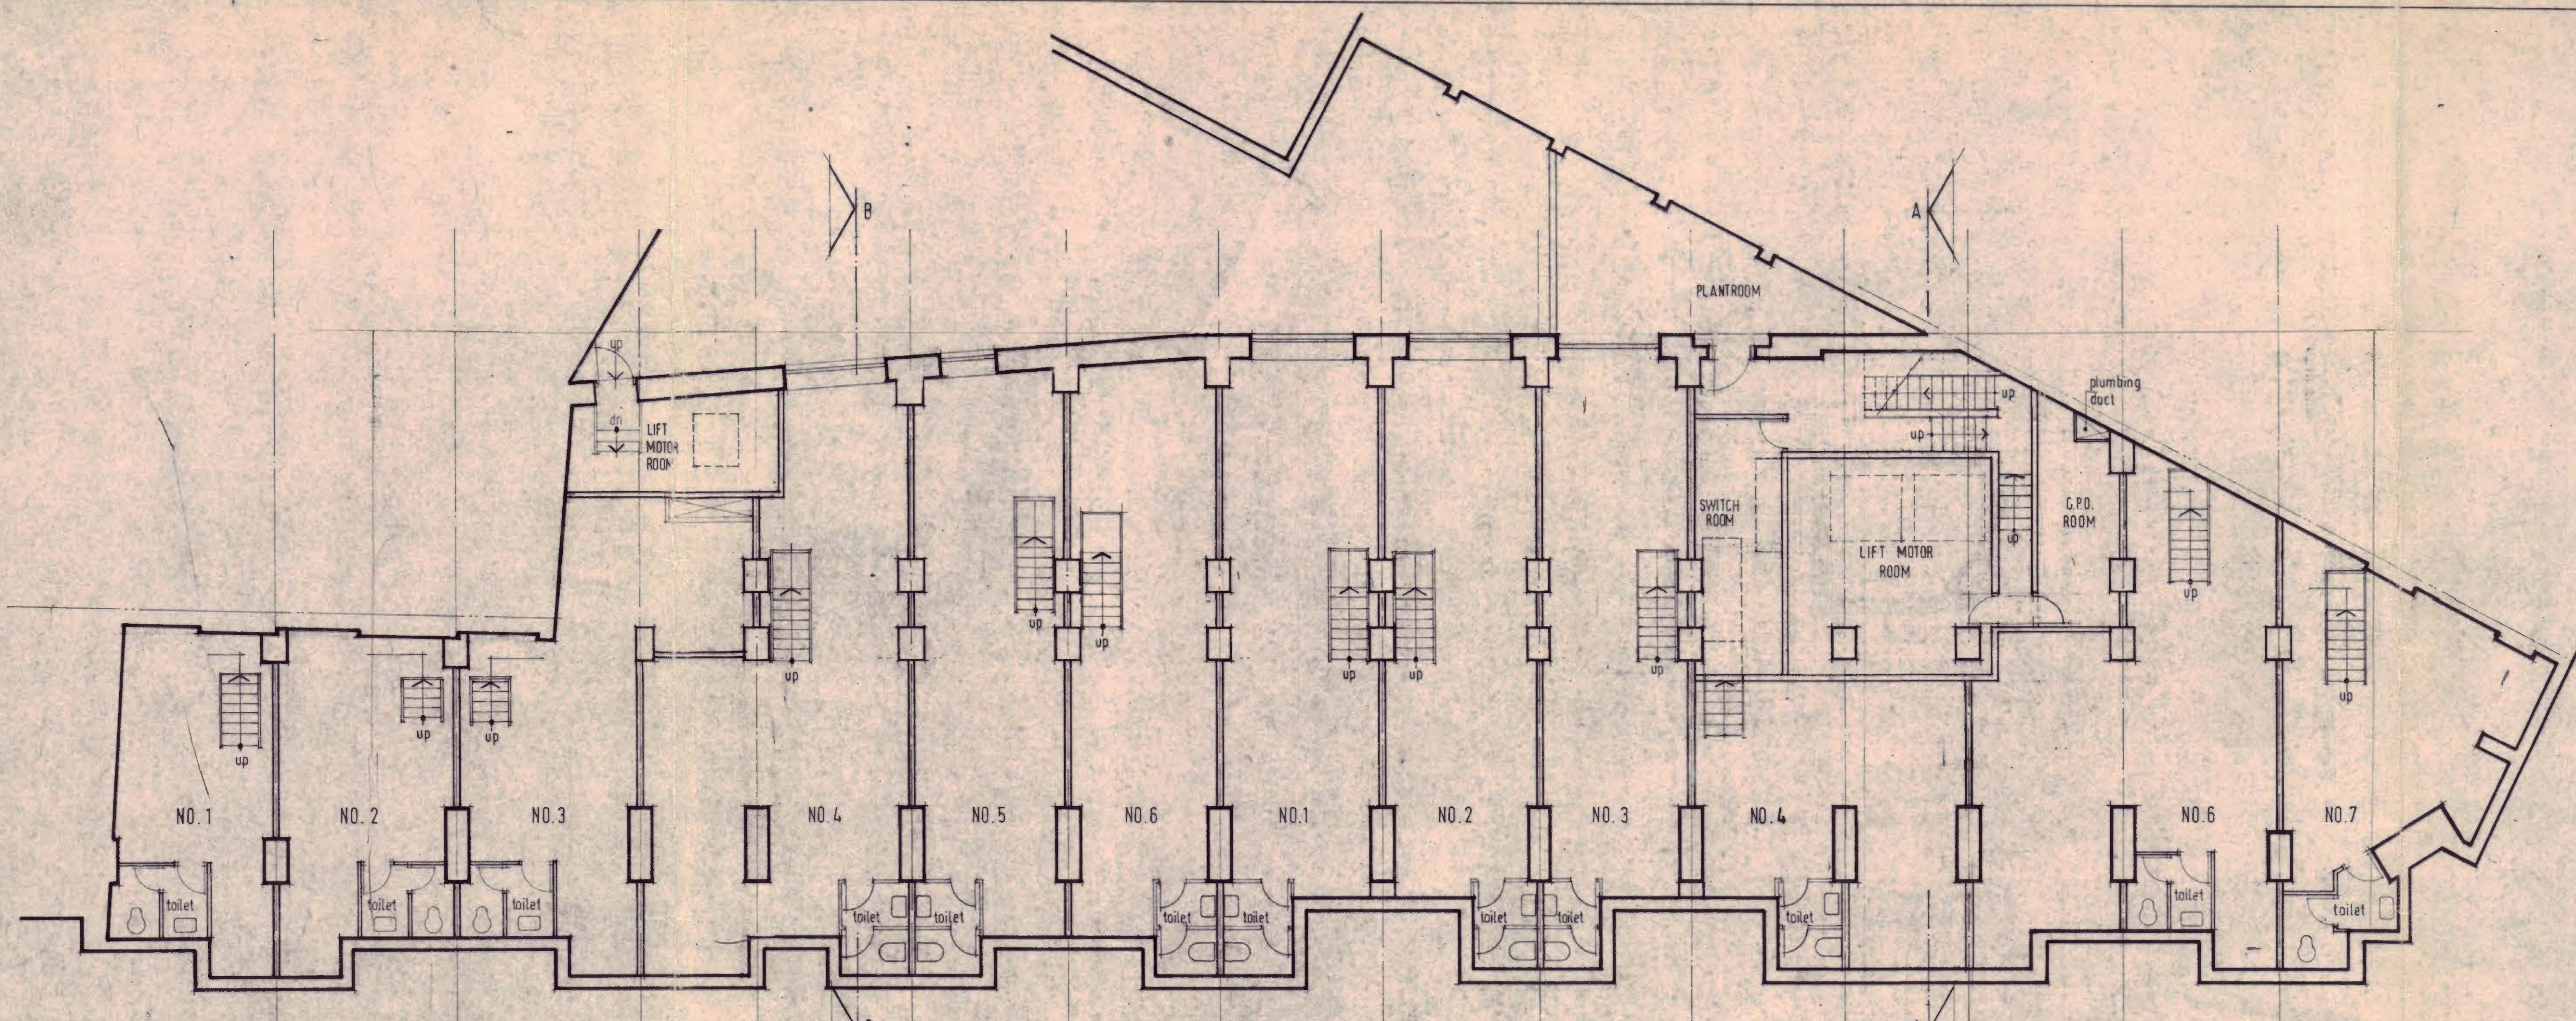

BASEMENT PLAN

SHOP STORES

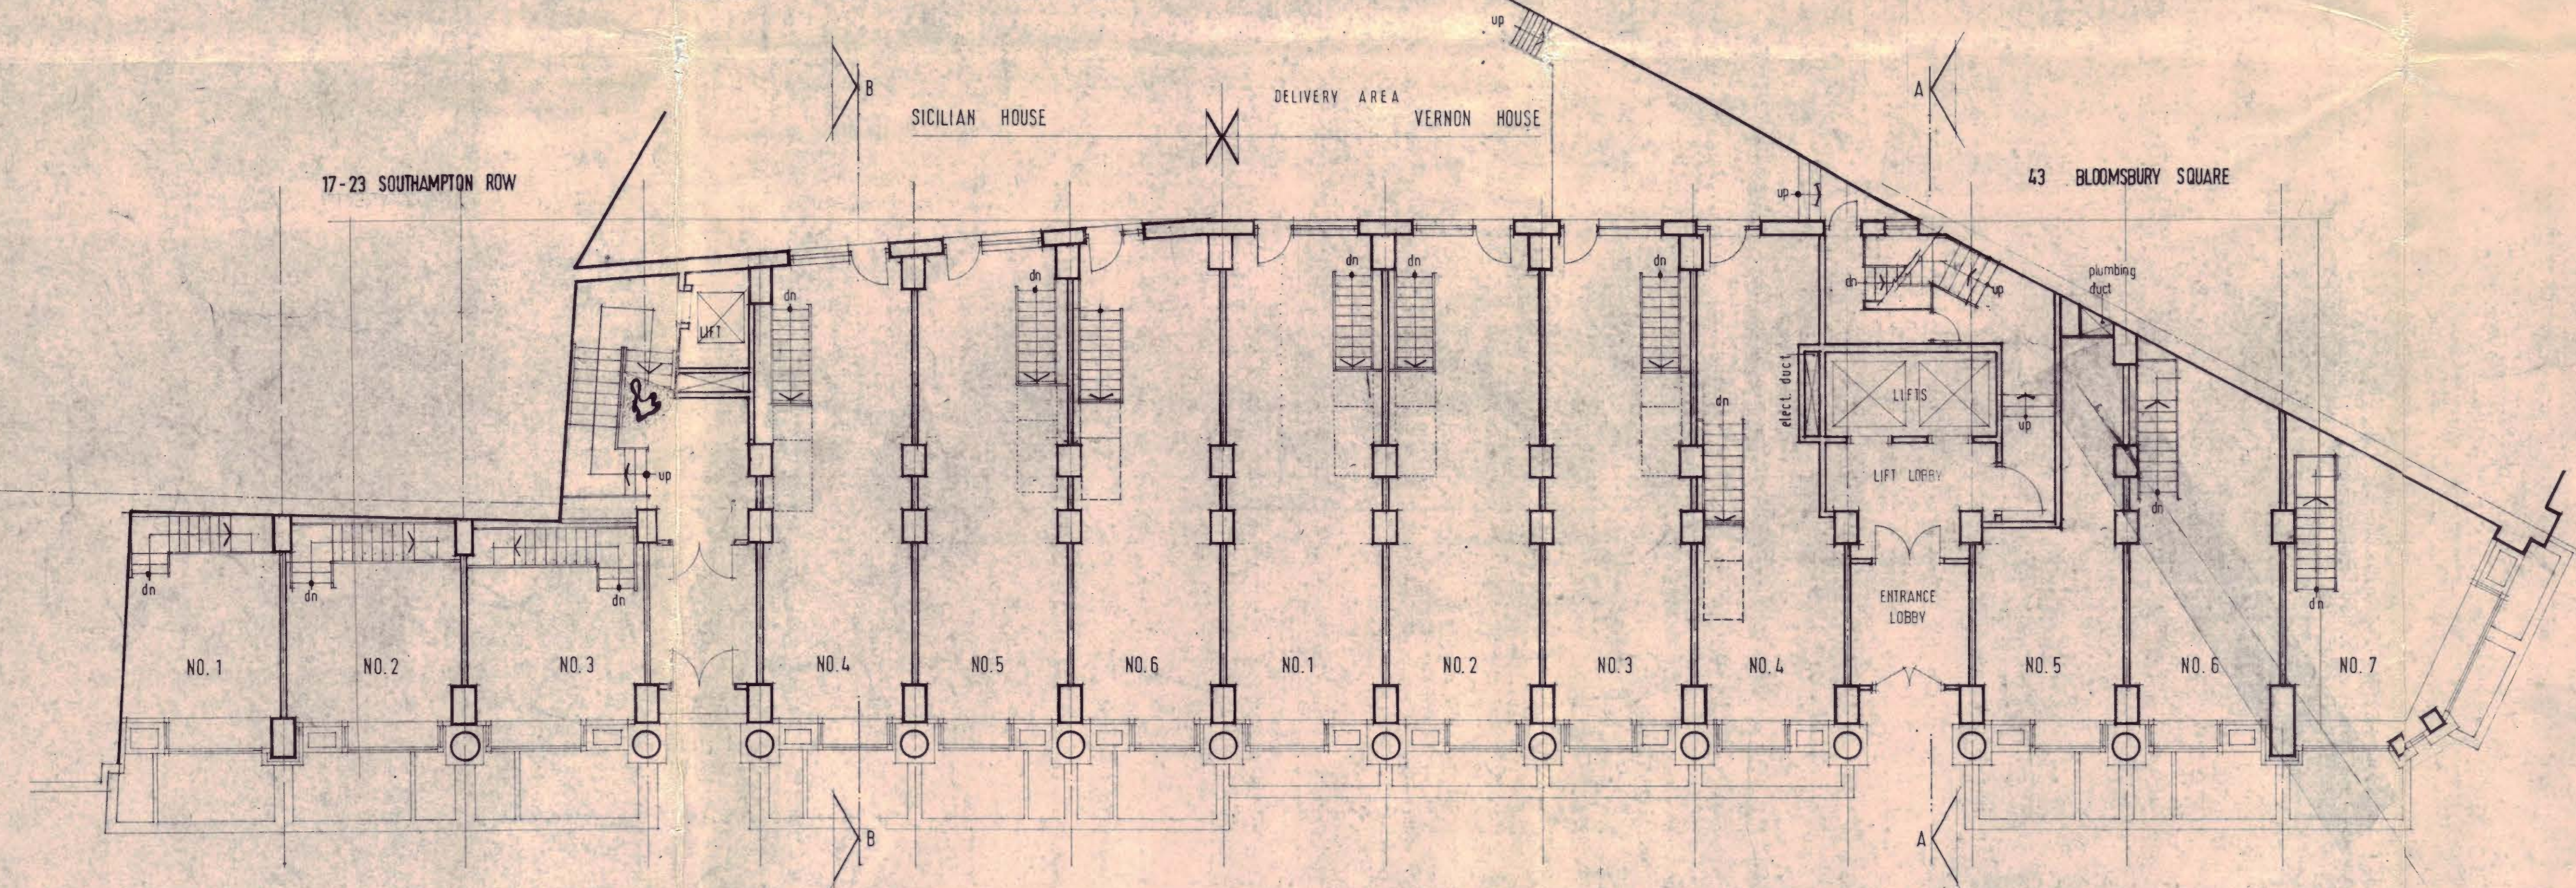

GROUND FLOOR PLAN

SHOPS

7.088

5.813

LONDON BOROUGH OF CAMDEN
TOWN AND COUNCIL
- 6 JAN 1975
PLANS APPROVED
ON BEHALF OF THE COUNCIL

CTP/N14/24/9 / 21442
H.B. 1218

contract title SICILIAN HOUSE and VERNON HOUSE HOUSE, SICILIAN AVENUE, LONDON W.C.1	drawing title BASEMENT and GROUND FLOOR PLANS	scale 1" = 8'-0" date 17-1-75 drawn K.C.F.U.
T.P. Bennett & Son Chartered Architects 246 High Holborn WC1V 7DU Telephone 01 405 9277	contract drawing number 4209 - 2	revision