


FIRST FLOOR PLAN

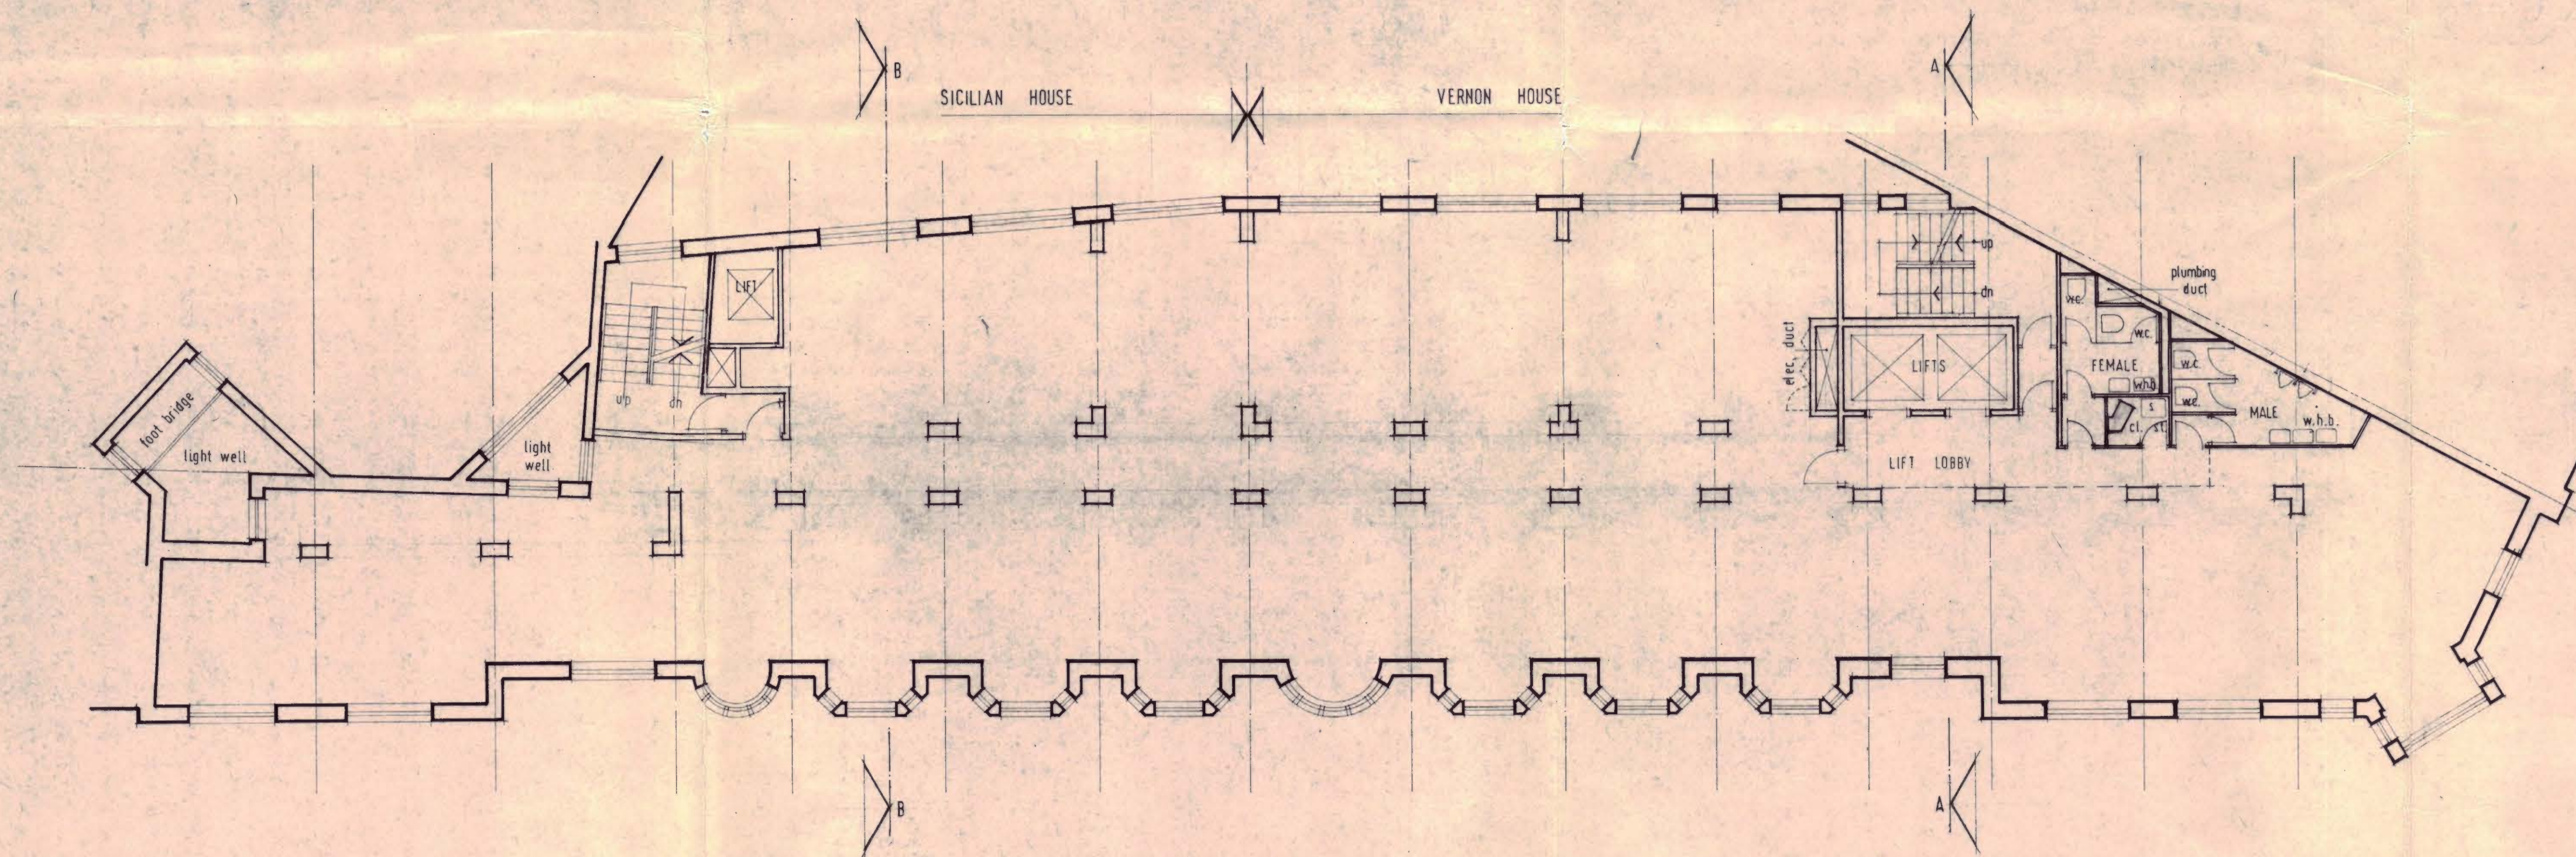

SECOND FLOOR PLAN

SICILIAN HOUSE VERNON HOUSE

LONDON BOROUGH OF CAMDEN
TOWN AND COUNCIL PLANNING DEPT
- 6 JAN 1976
PLANS APPROVED
ON BEHALF OF THE COUNCIL

TP/N14/24/9/21442
HS 1218

contract title SICILIAN HOUSE and VERNON HOUSE, SICILIAN AVENUE LONDON, W.C.1		drawing title FIRST and SECOND FLOOR PLANS		scale 1" = 6'-0"
contract T P Bennett & Son Chartered Architects 246 High Holborn WC1V 7DU Telephone 01 405 9277		drawing number 4209	revision 3	date 21-1-75 drawn K.C.F.U.