



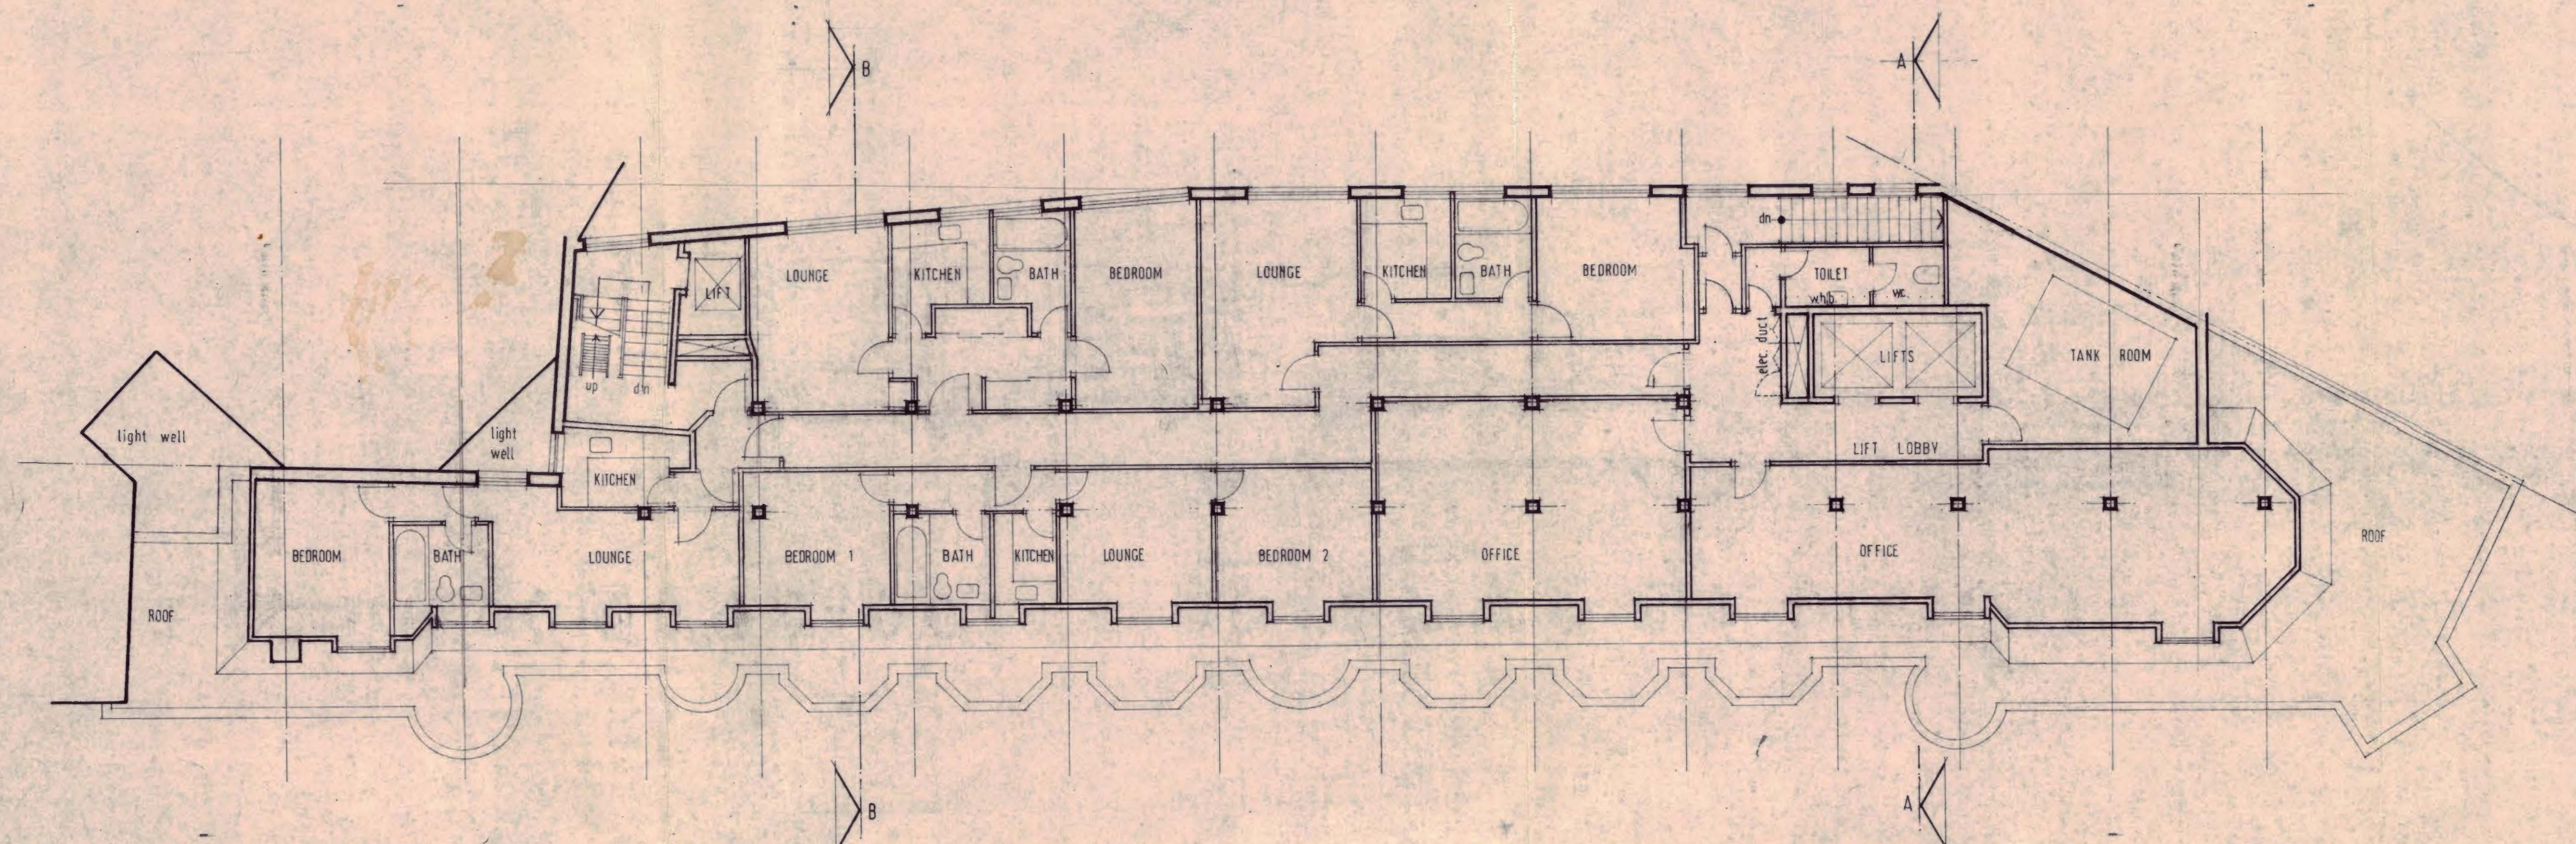

4,455

FIFTH FLOOR PLAN

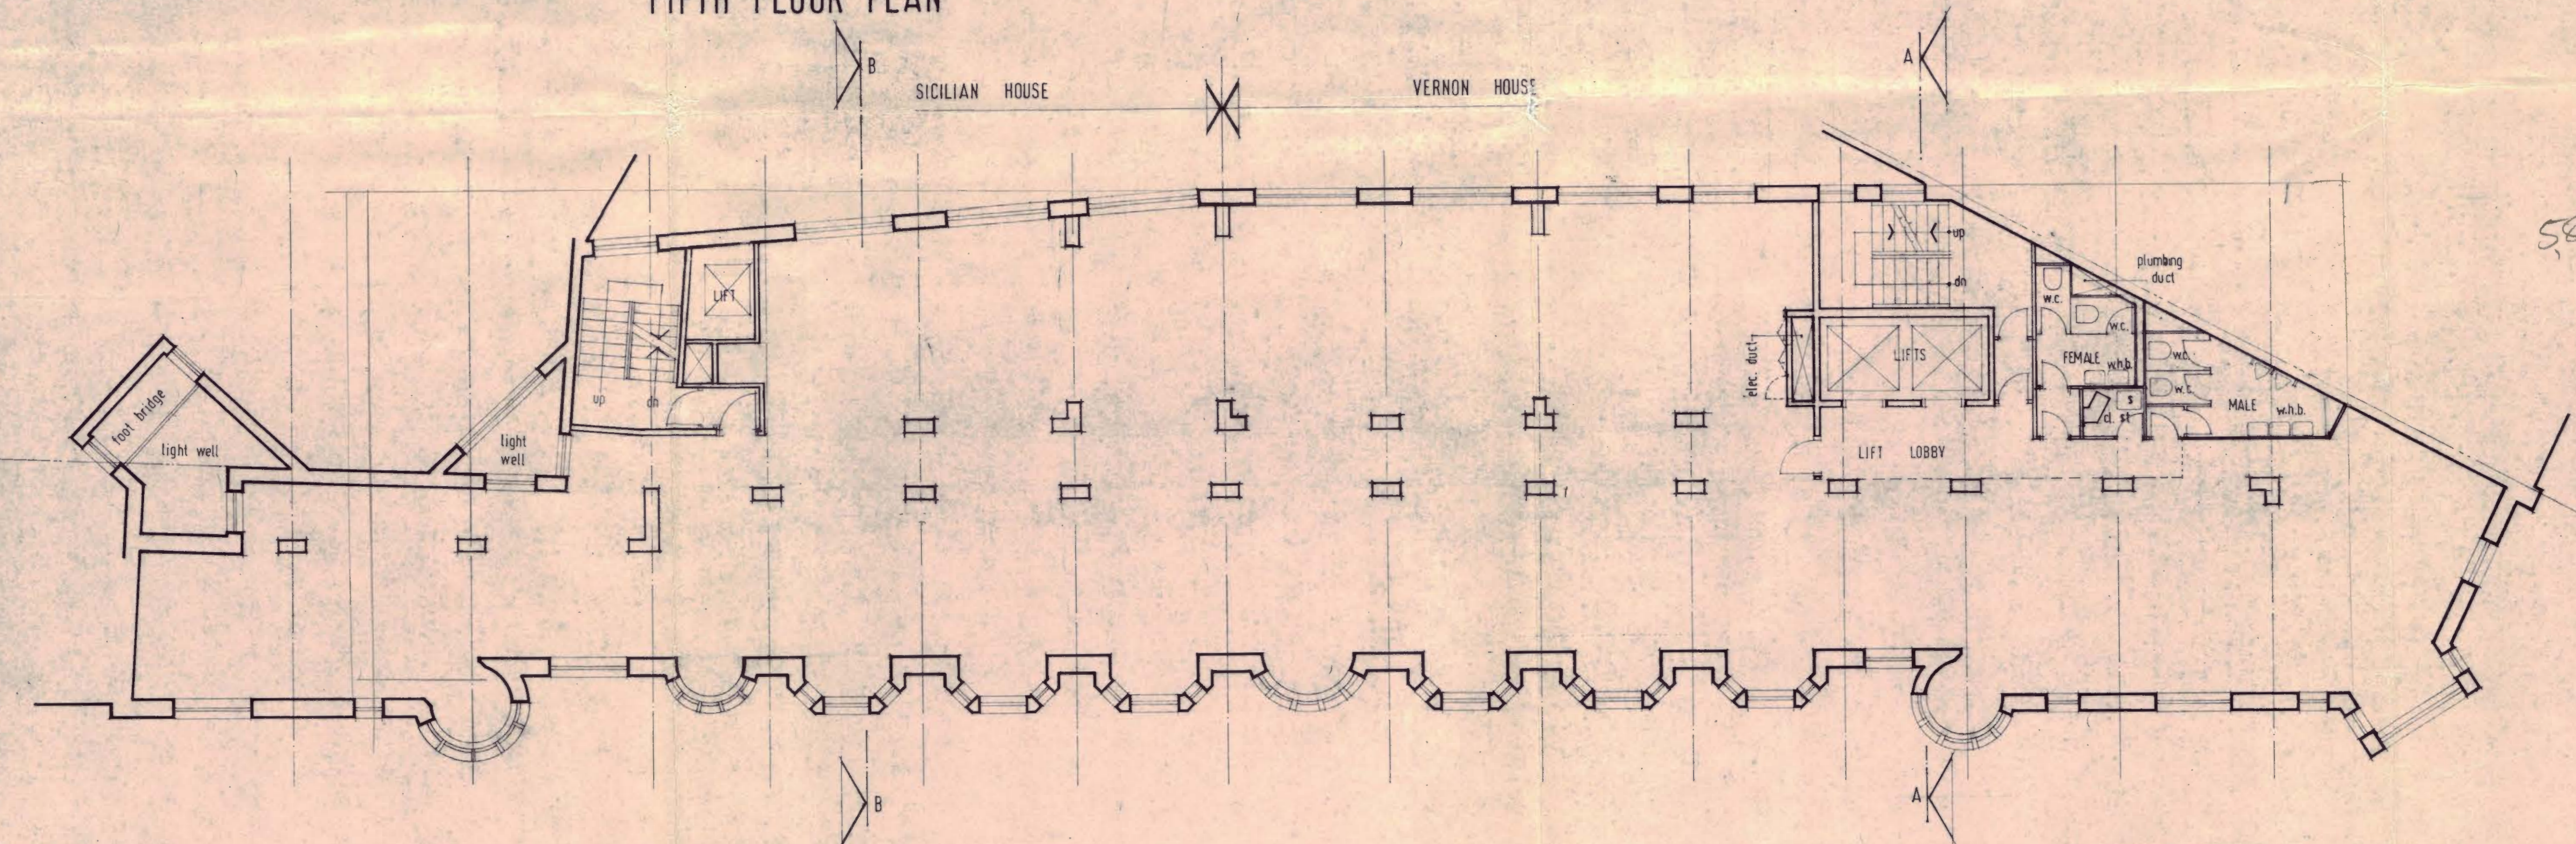

5852

THIRD and FOURTH FLOOR PLAN

LONDON BOROUGH OF CAMDEN
TOWN AND COUNCIL PLANNING ACTS
- 6 JAN 1975
PLANS APPROVED
ON BEHALF OF THE COUNCIL

CIP/ NM/ 24/ 9 / 21442
HS 1218

contract title SICILIAN HOUSE and VERNON HOUSE HOUSE, SICILIAN AVENUE, LONDON W.C.1	drawing title THIRD, FOURTH and FIFTH FLOOR PLANS	scale 1" = 8'-0" date 16-1-75 drawn K.C.F.U.
T.P. Bennett & Son Chartered Architects 246 High Holborn WC1V 7DU Telephone 01 405 9277	contract drawing number 4209 4	revision