



ROOF PLAN

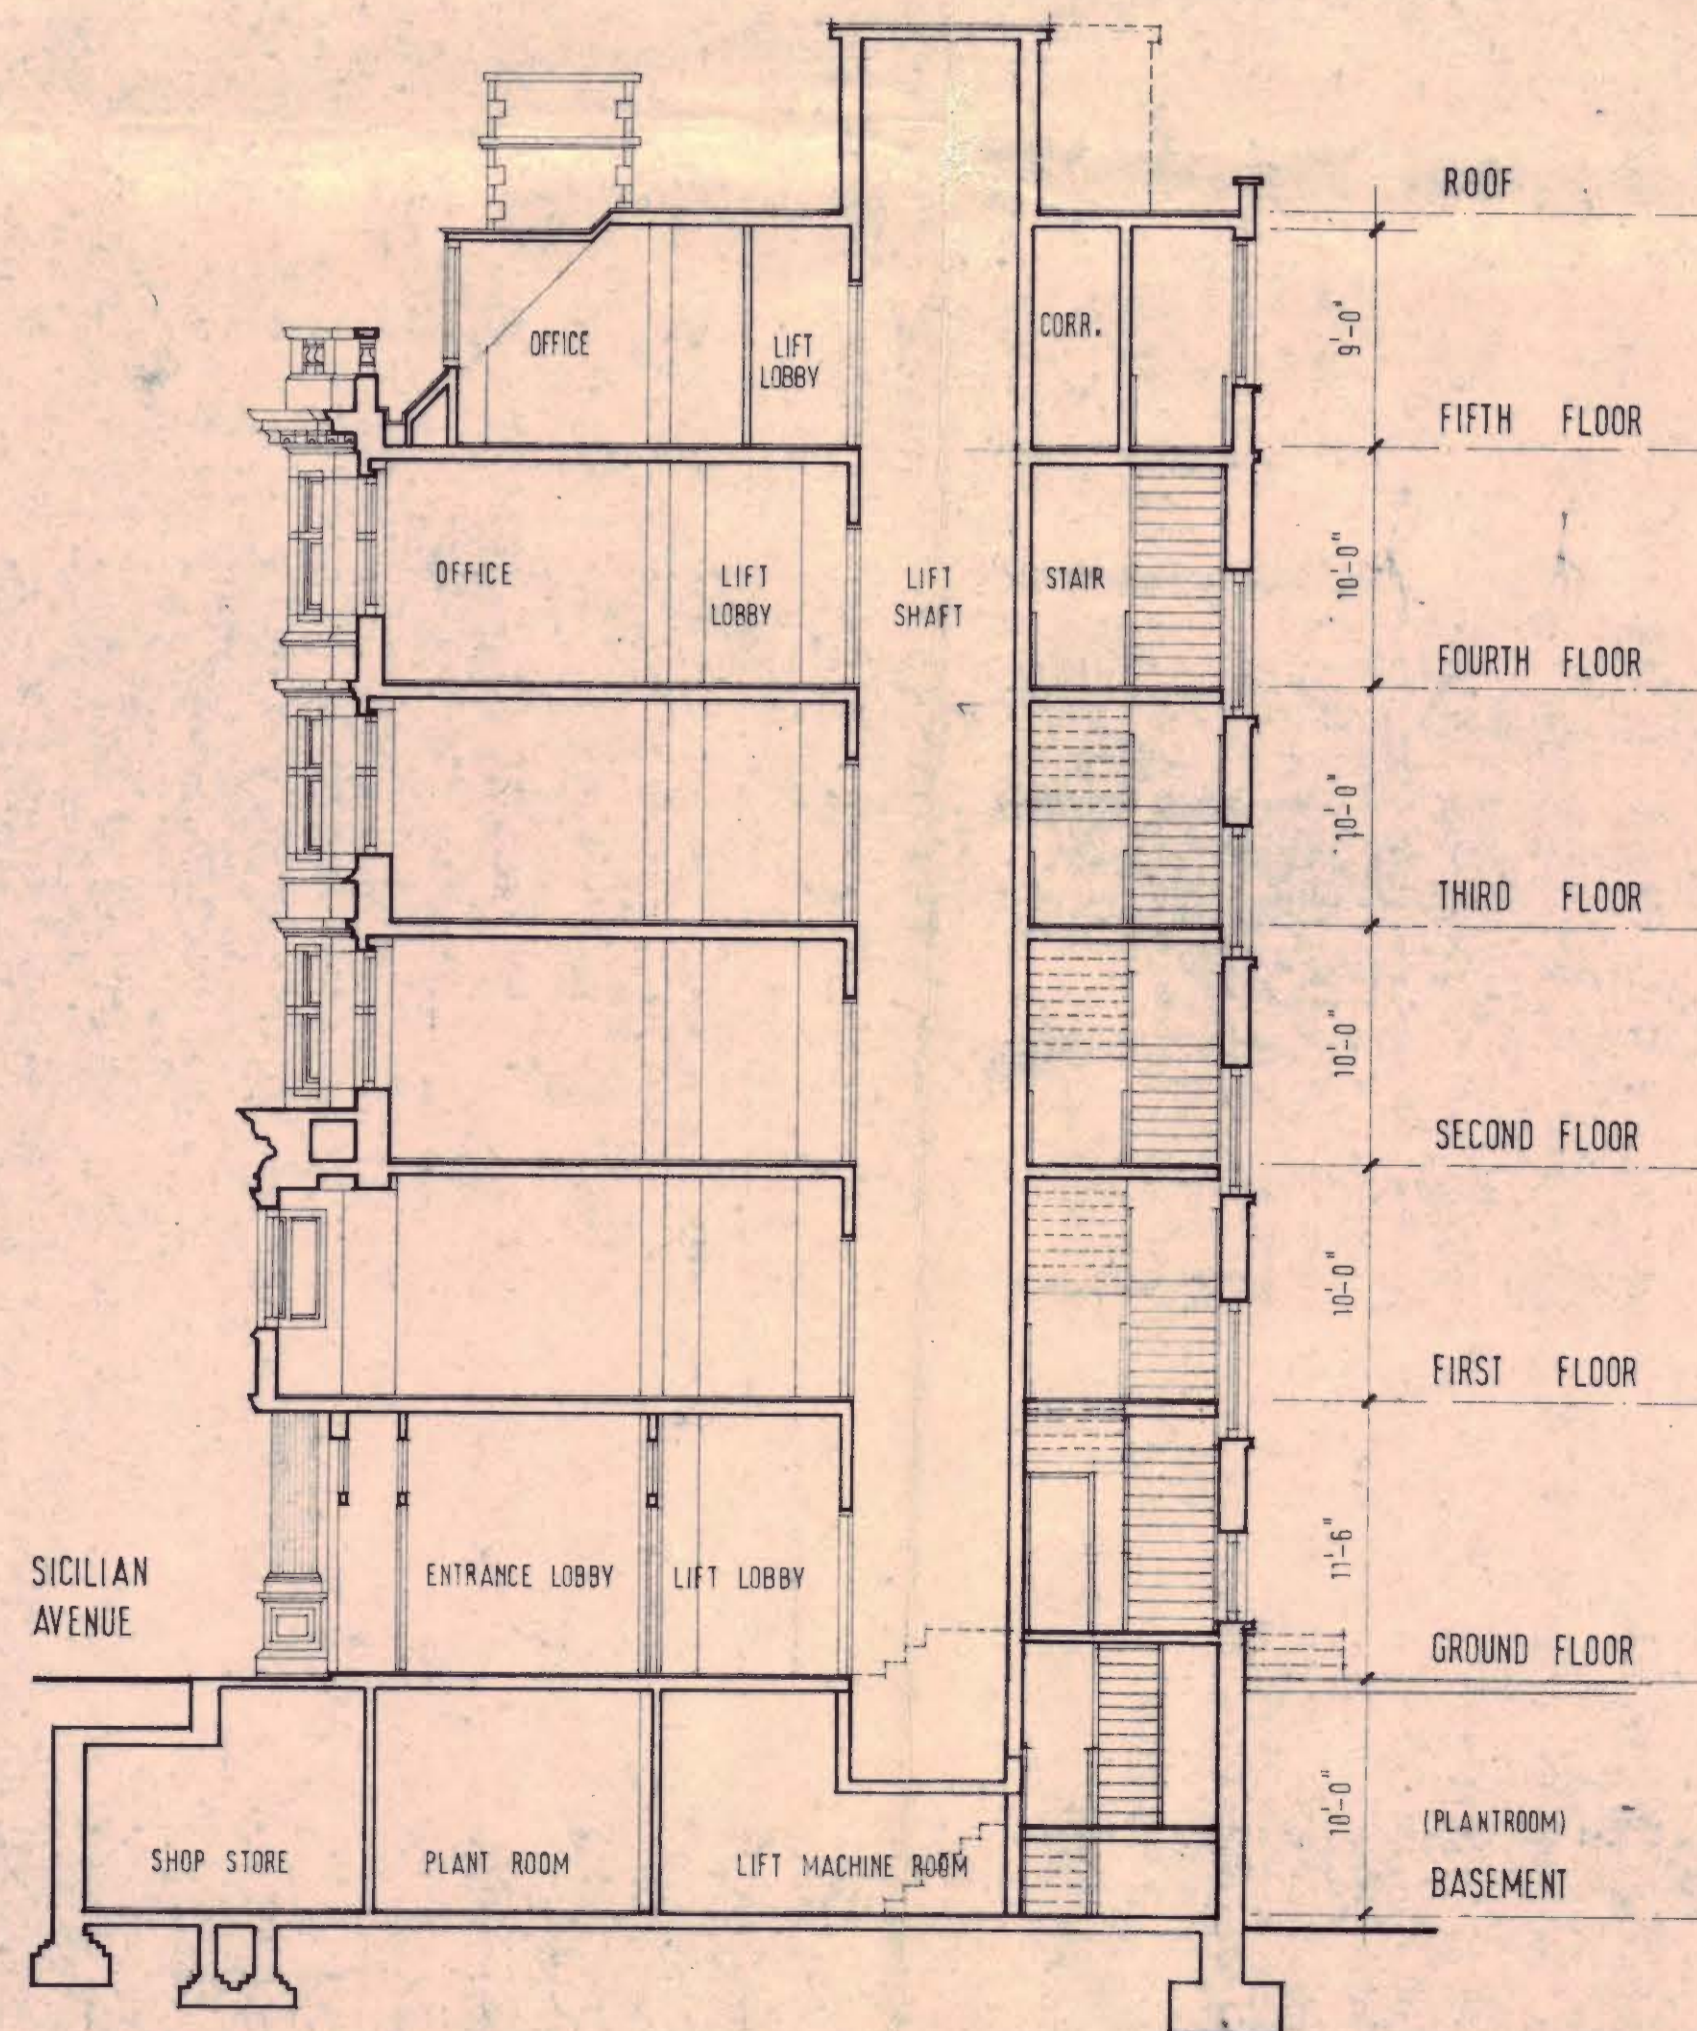

SECTION A-A

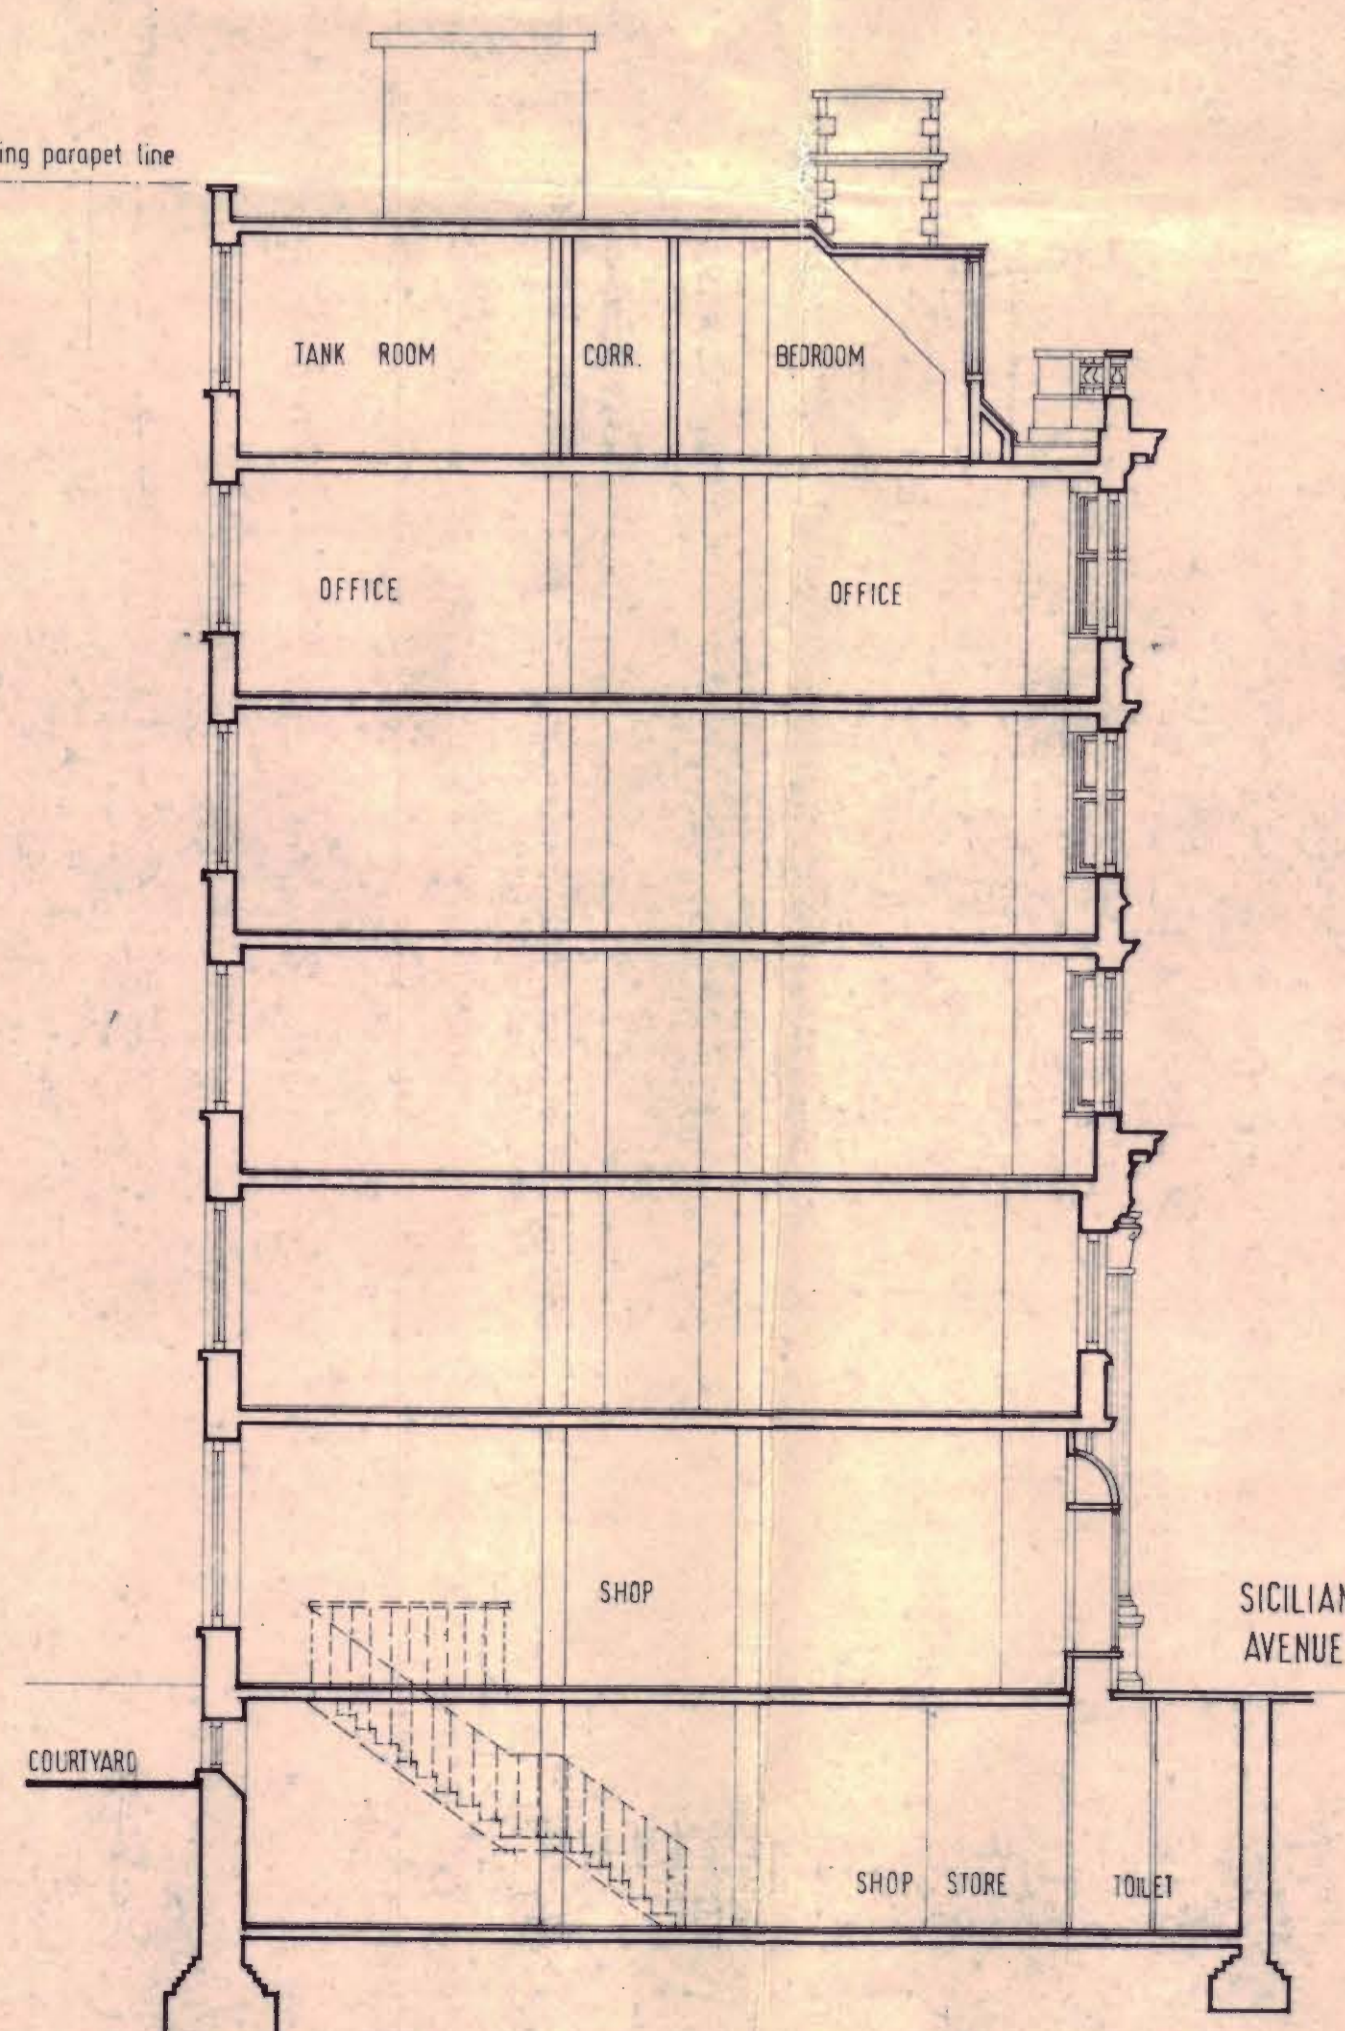

SECTION B-B

LONDON COUNTY COUNCIL
 TOWN AND COUNTRY PLANNING ACTS
 - 6 JANUARY 1975
 PLANNING PERMISSION GRANTED
 ON BEHALF OF THE COUNCIL

GTP/N14/24/9 / 21442
 HB 1218

contract title SICILIAN HOUSE and VERNON HOUSE, SICILIAN AVENUE, LONDON W.C.1		drawing title ROOF PLAN and SECTIONS A-A, B-B	scale 1" = 8'-0"
T P Bennett & Son Chartered Architects 246 High Holborn WC1V 7DU Telephone 01 405 9277		contract drawing number 4209 5	date 22-1-75 drawn K. C. F. U.
		revision	